




1 TYPICAL SECTION CW AT L02 (W.ELEV.)
1 : 10

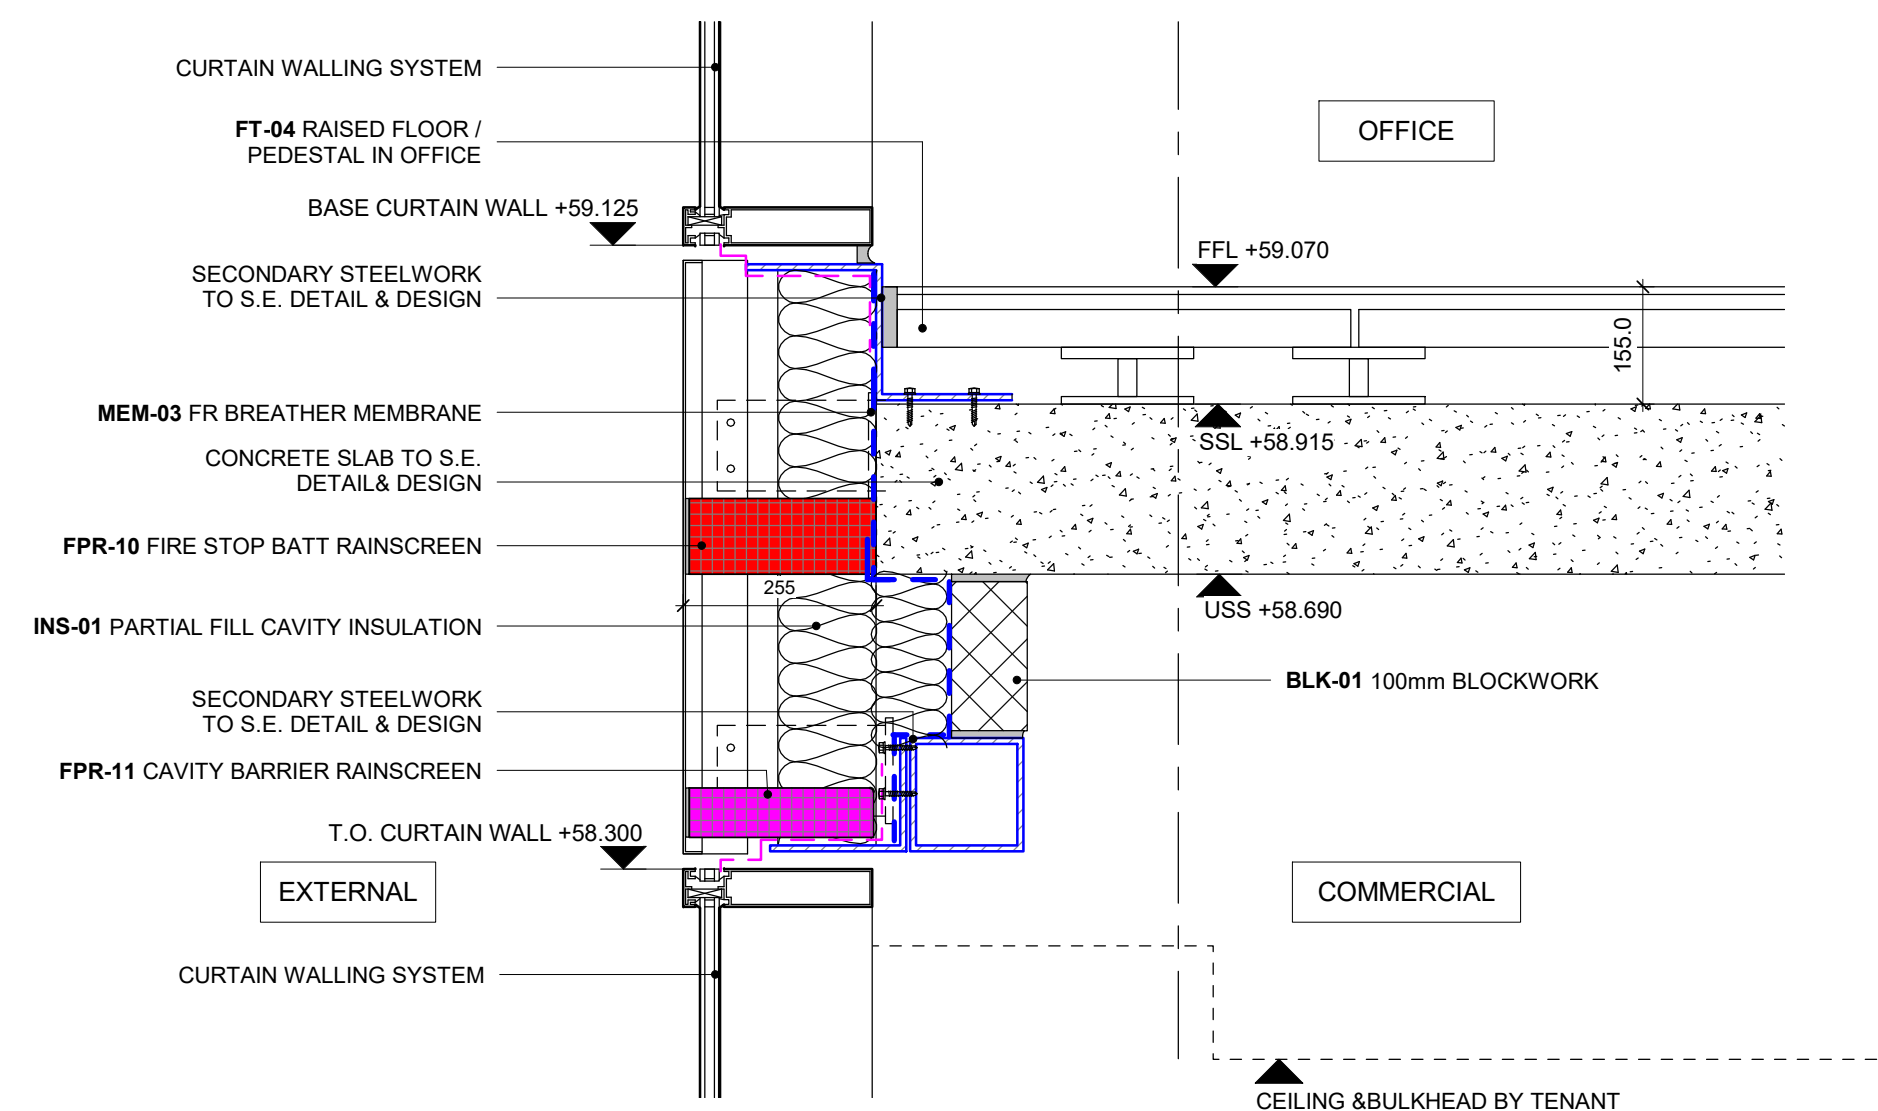


3 TYPICAL SECTION RAINSCREEN AT L01 (W.ELEV.)
1 : 10

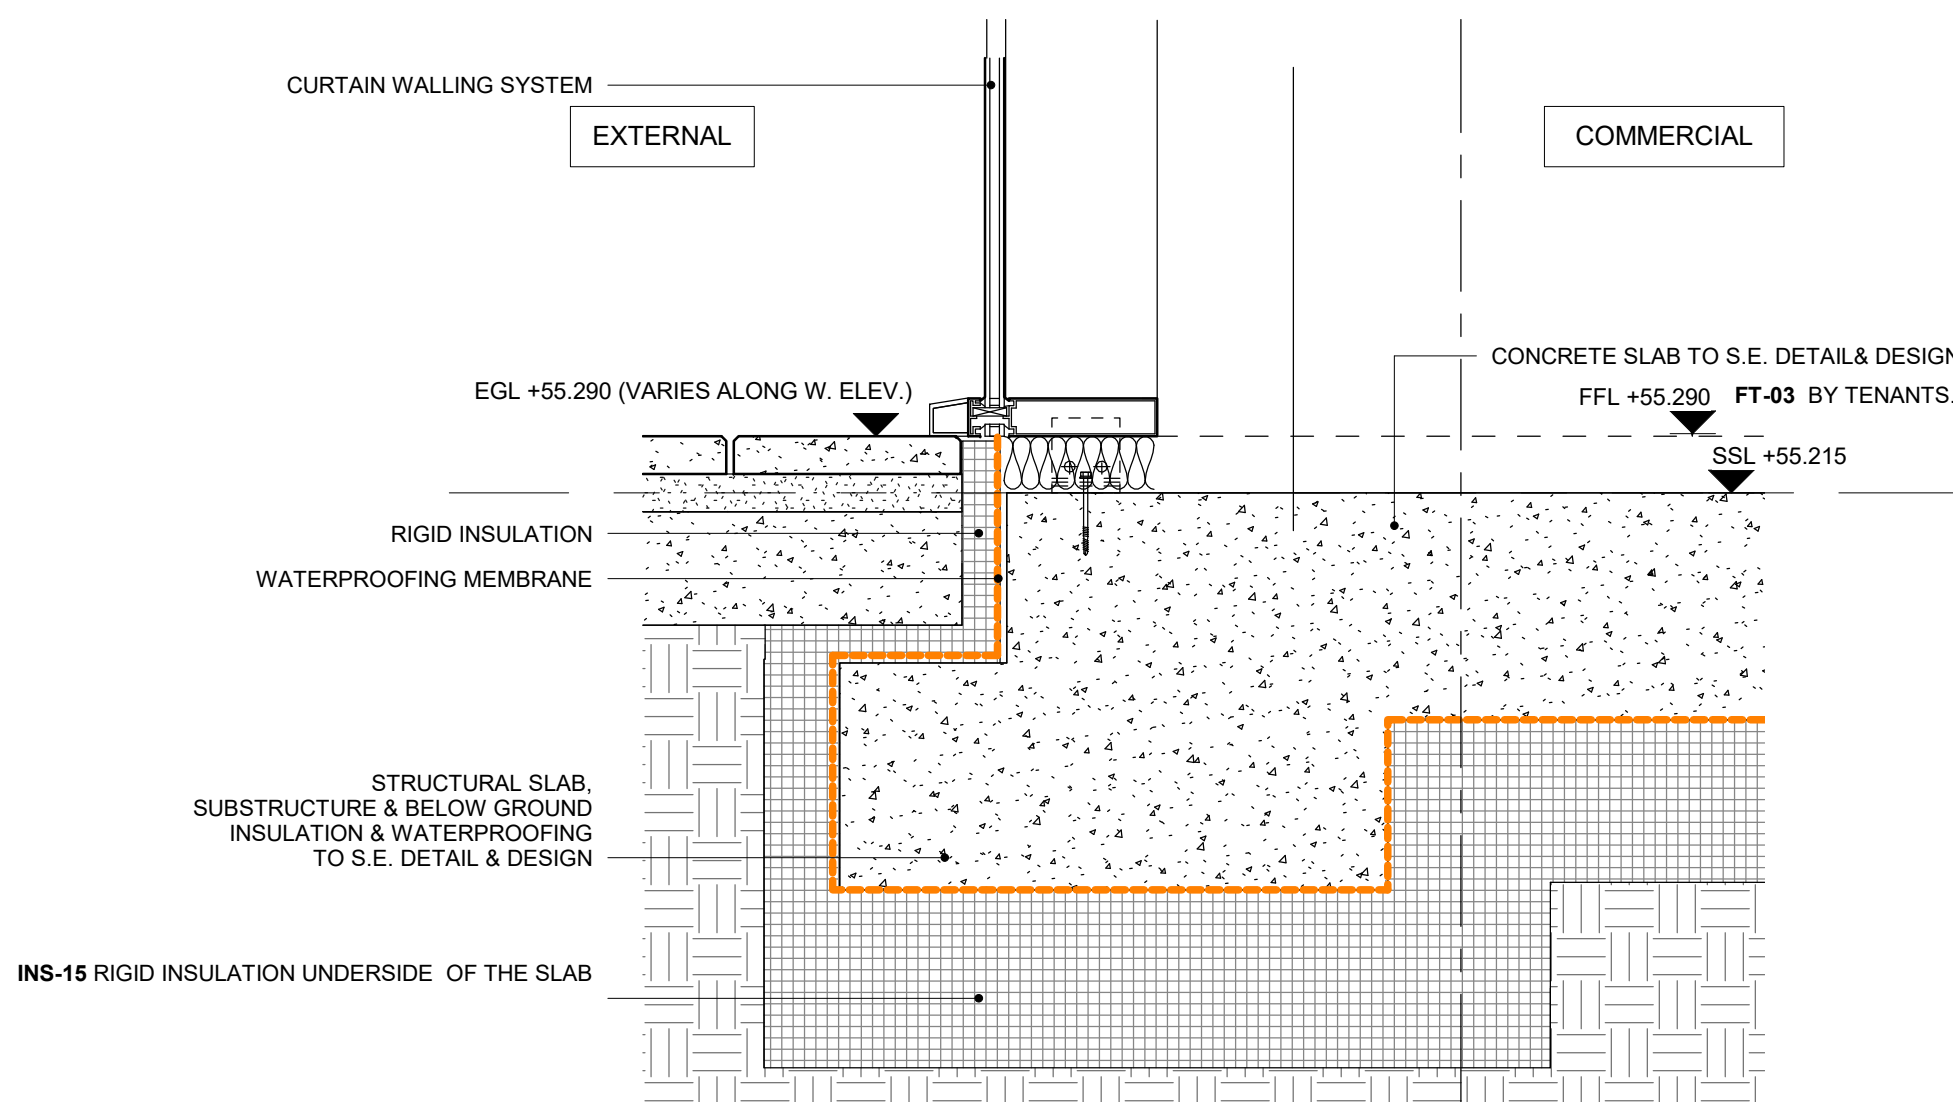


5 TYPICAL SECTION CW AT L00 (W.ELEV.)
1 : 10

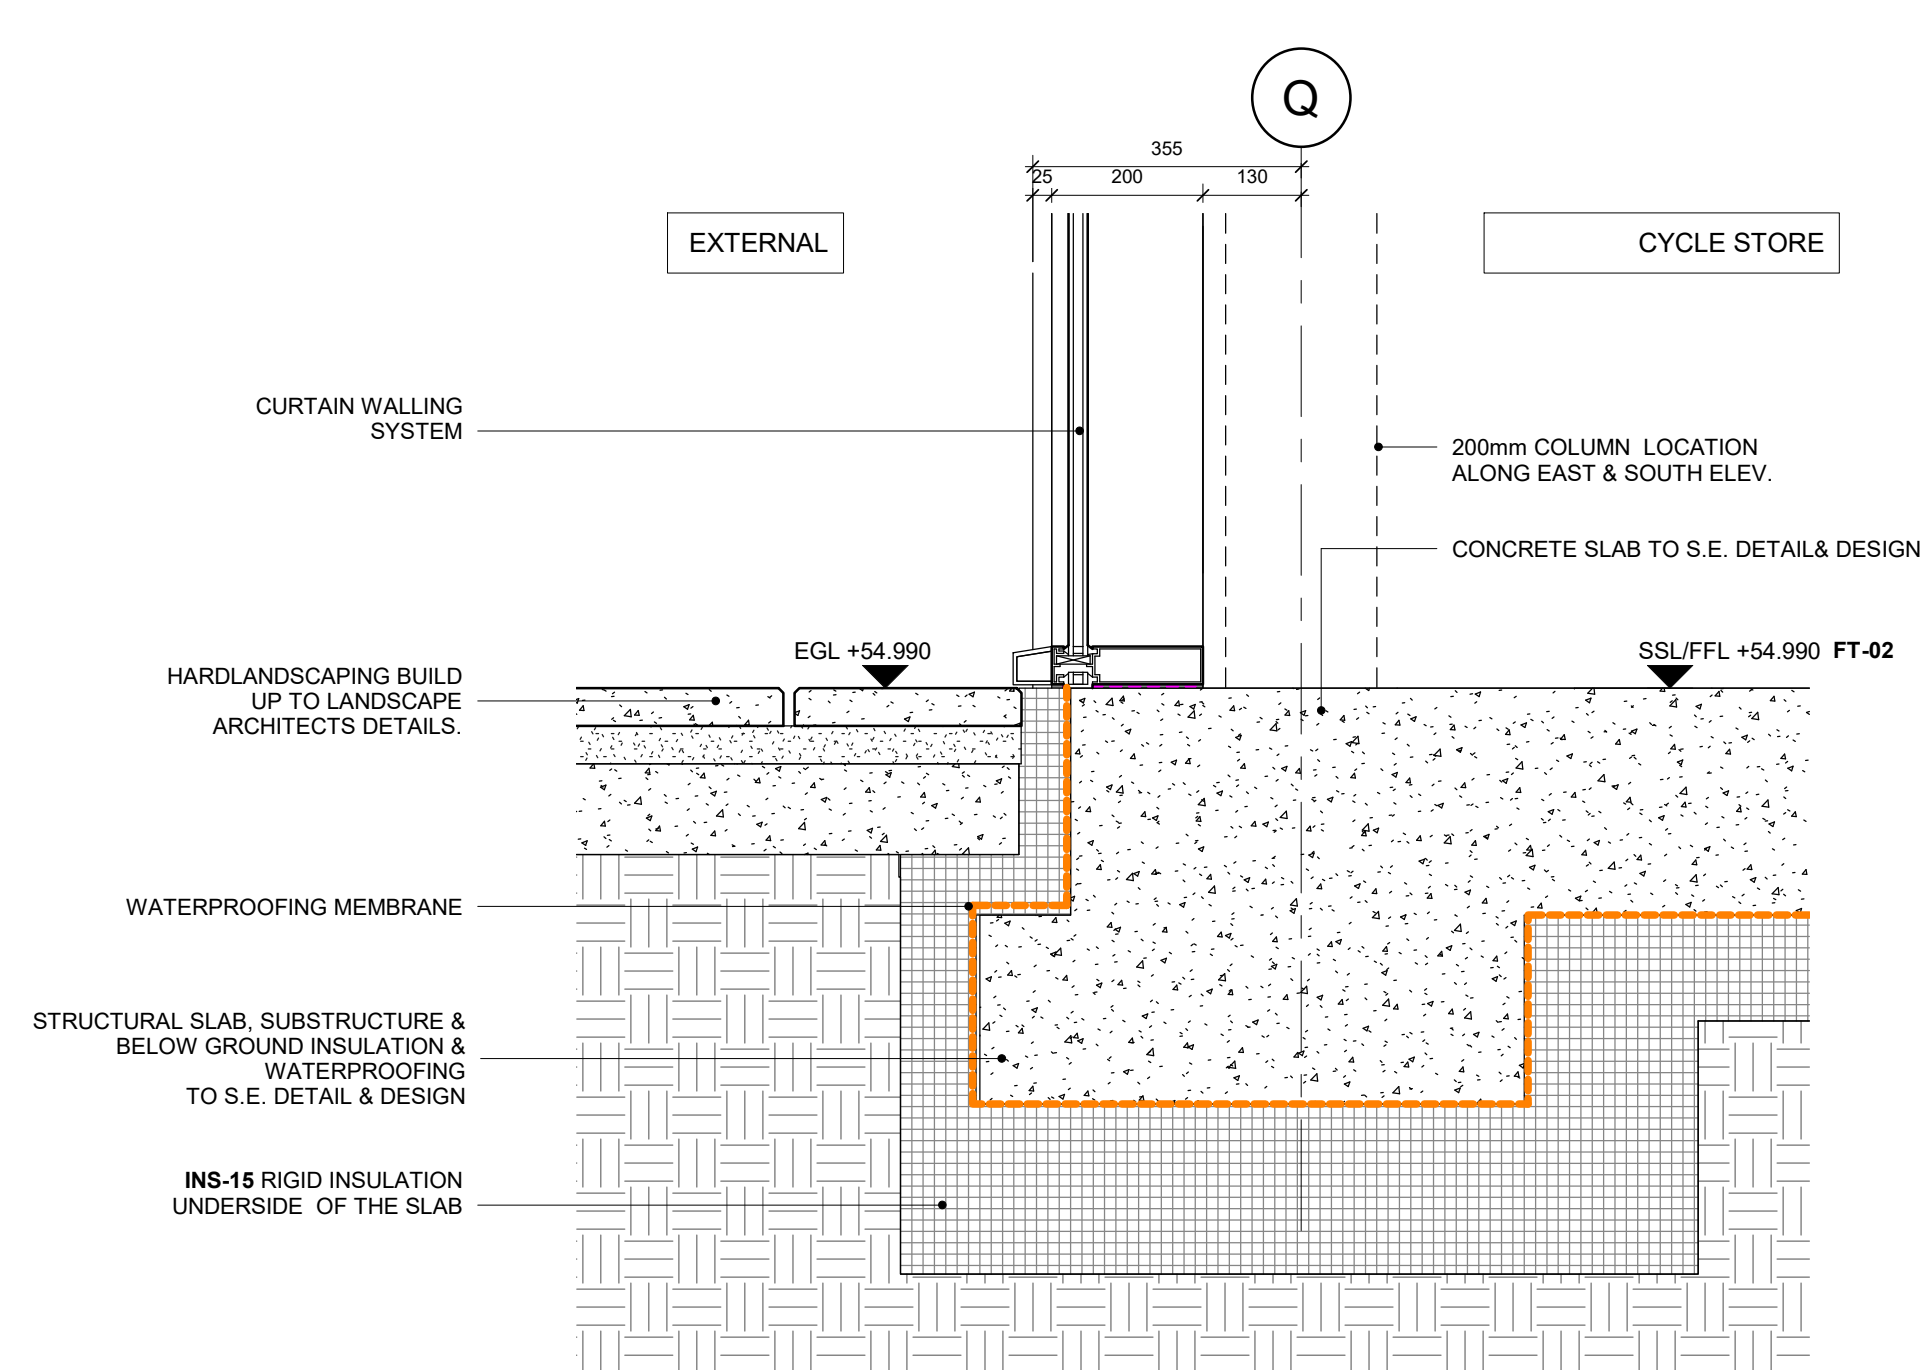


2 CW-00-16 BASE DETAIL (E. ELEV.)
1 : 10

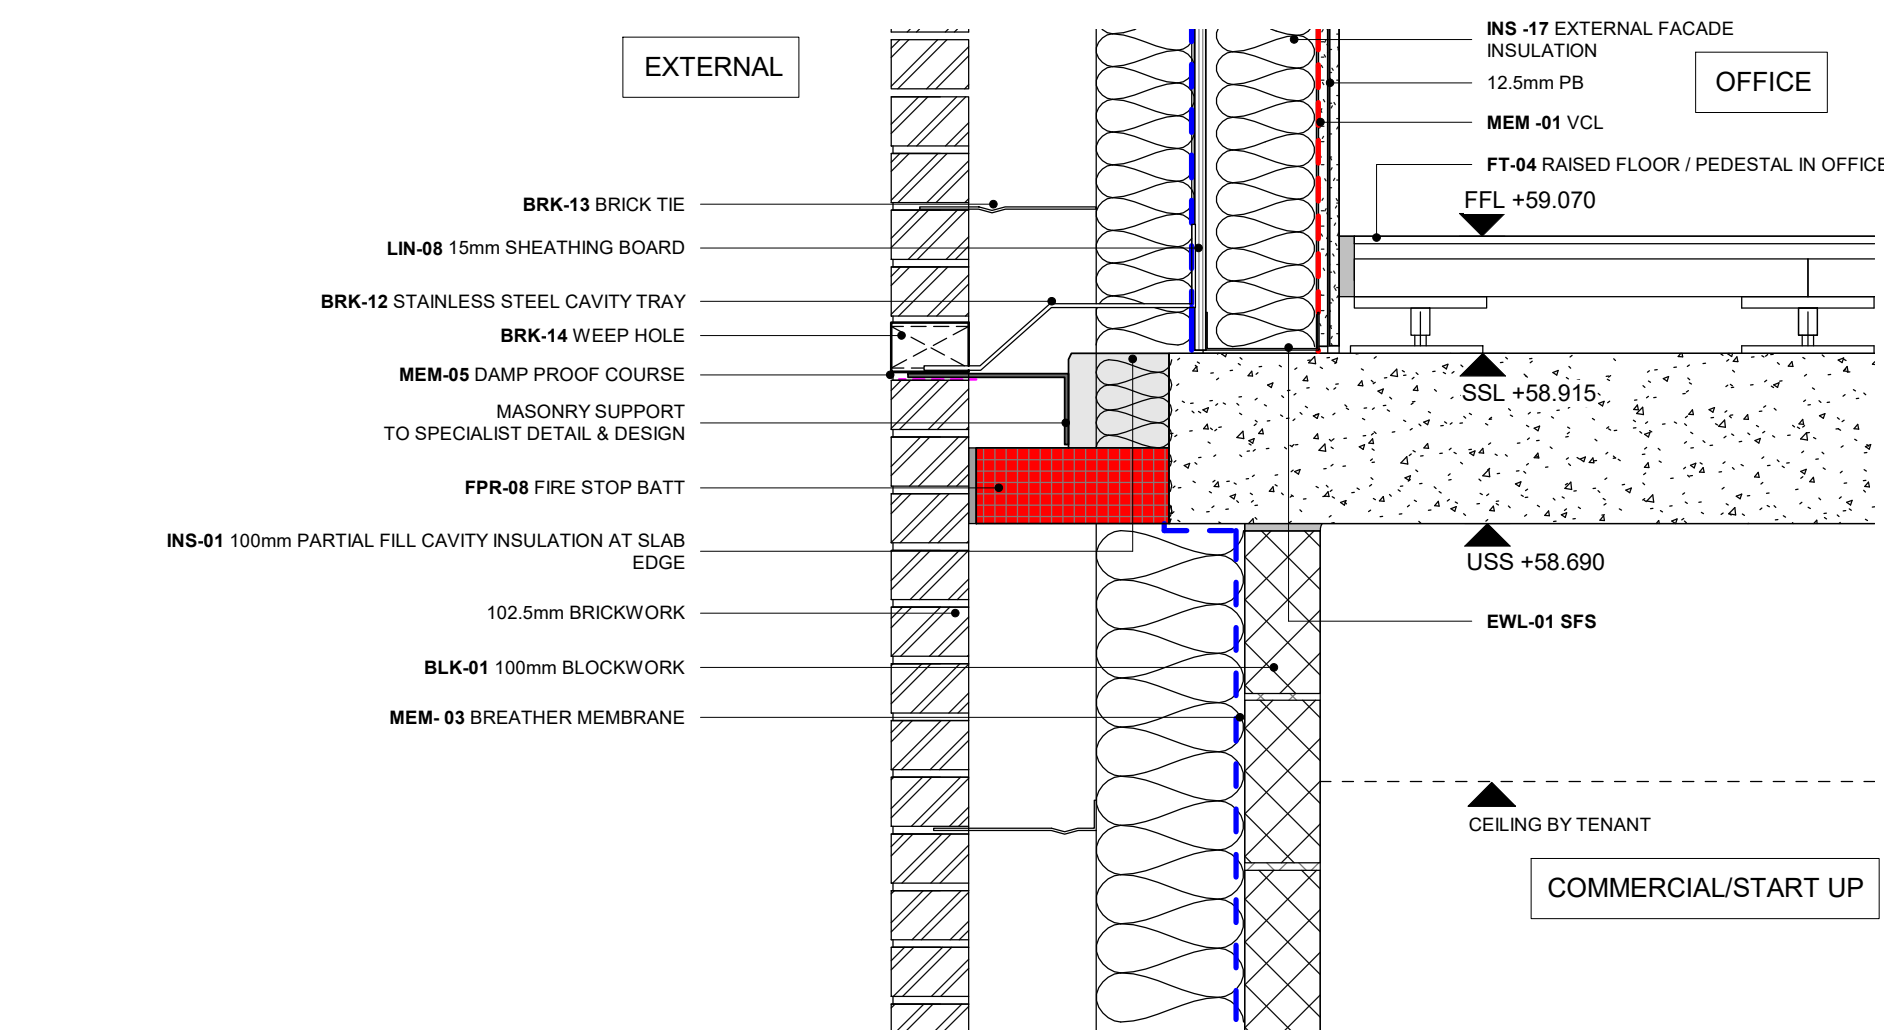

4 TYPICAL SECTION PILASTER AT L0/L1
1 : 10

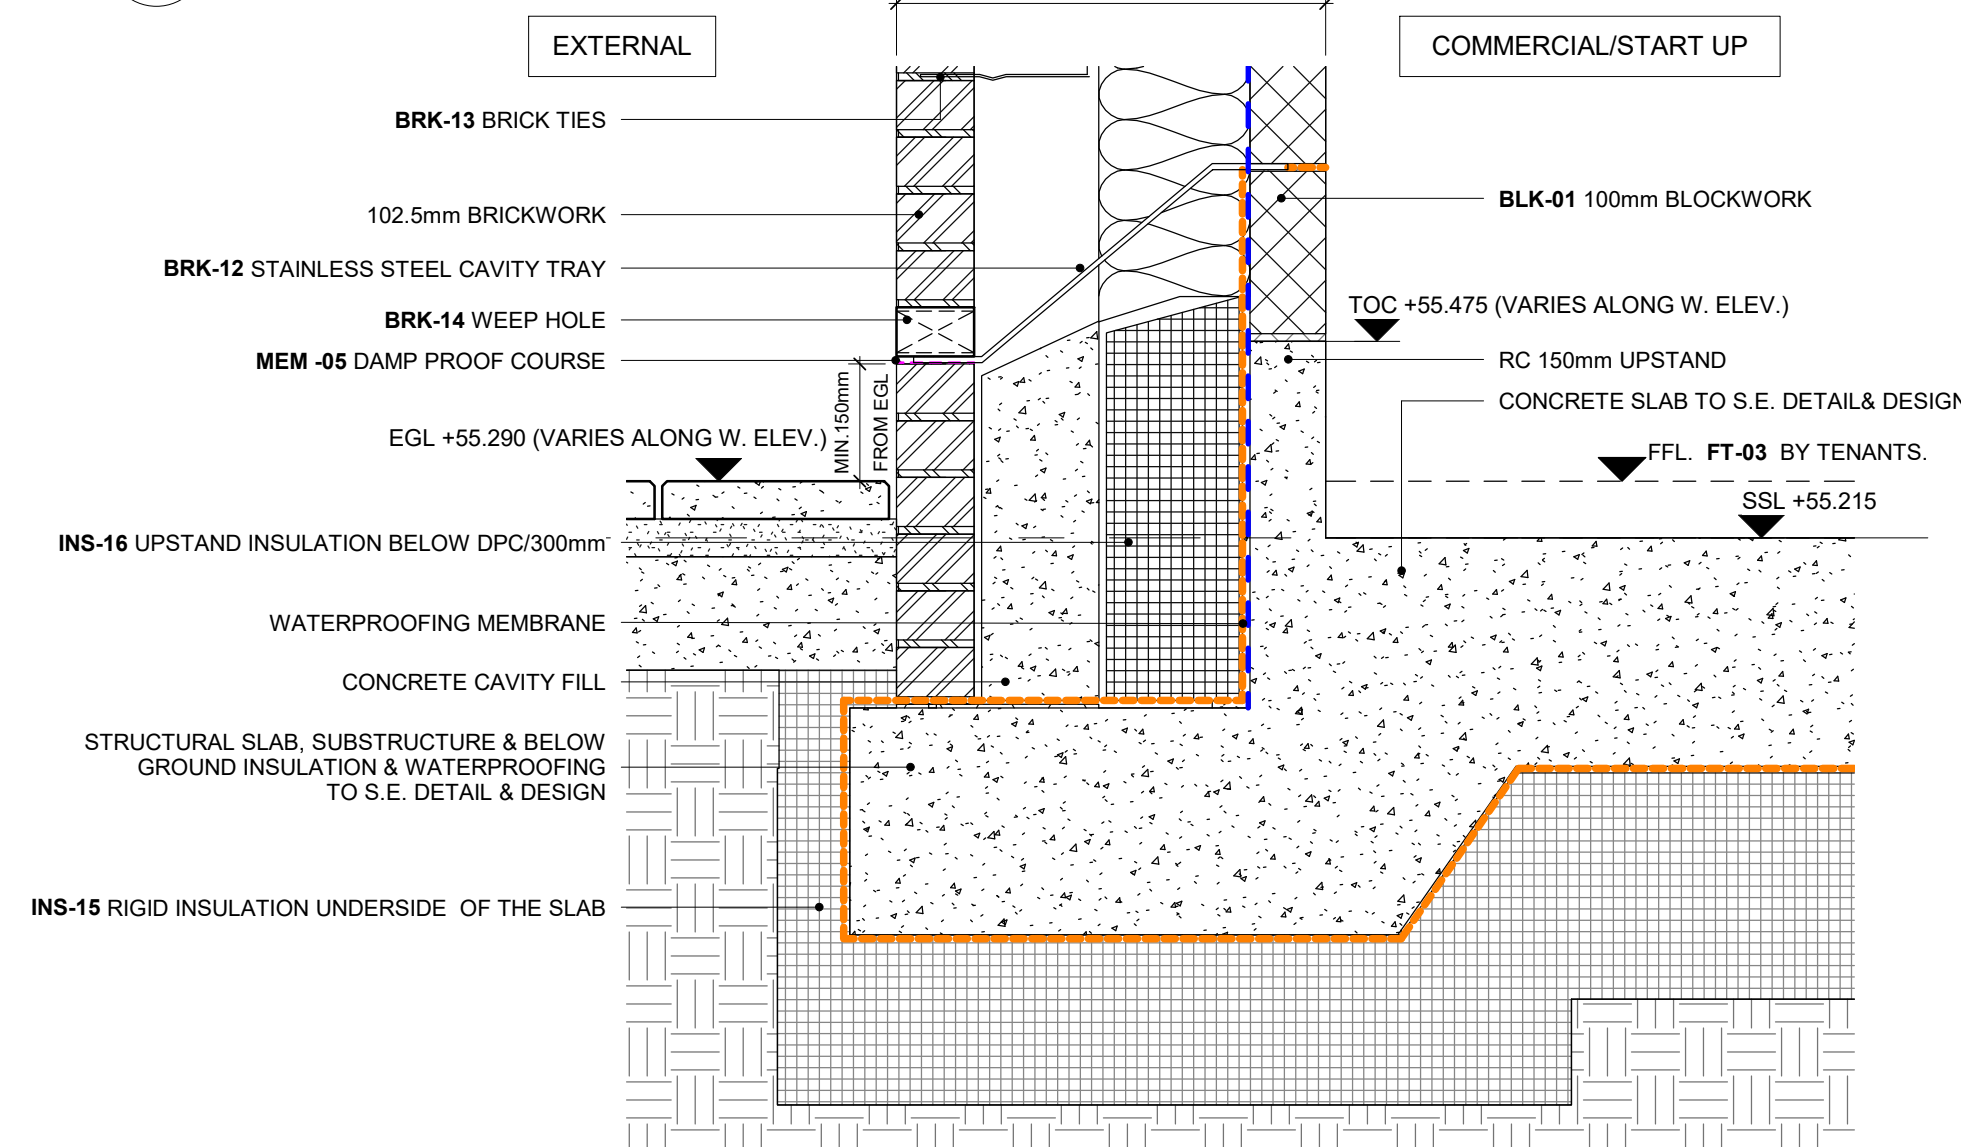

6 TYPICAL SECTION PILASTER AT L00 (W. ELEV.)
1 : 10

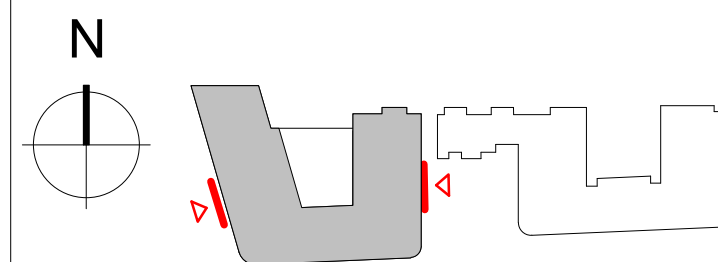

KEY PLAN

NOTES

THIS DRAWING MUST NOT BE SCALED.
ALL DIMENSIONS ARE TO BE VERIFIED AND CHECKED ON SITE. ANY DISCREPANCIES THAT ARE, OR BECOME APPARENT SHOULD BE REPORTED TO CHAPMAN TAYLOR.
AREAS INDICATED ARE APPROXIMATE GROSS INTERNAL AREA. THEY RELATE TO THE LIKELY AREAS OF THE BUILDING AT THE CURRENT STAGE OF DESIGN. ANY DECISIONS TO BE MADE ON THE BASIS OF THESE PREDICTIONS, WHETHER AS TO PROJECT VIABILITY, PRE-LETTING, LEASE AGREEMENTS, OR THE LIKE, SHOULD INCLUDE DUE ALLOWANCE FOR THE INCREASES AND DECREASES INHERENT IN THE DESIGN DEVELOPMENT AND BUILDING PROCESS.

© COPYRIGHT CHAPMAN TAYLOR 2020

GENERAL NOTES

FOR TECHNICAL REFERENCE SHEET, PLEASE REFER TO:
0001-A-CTA-DES-006-0006

FOR BAY TYPES, REFER TO DRAWING NUMBERS:
0001-A-CTA-DRG-22-ZZ-1001 TO
0001-A-CTA-DRG-22-ZZ-1009

0001-A-CTA-DRG-22-ZZ-5501 TO
0001-A-CTA-DRG-22-ZZ-5510

REV	DATE	BY	DESCRIPTION	CHKD
-----	------	----	-------------	------

CLIENT

astir. a2dominion

PROJECT
WEST END LANE
156 West End Lane
West Hampstead
London NW6 1SD

ARCHITECT
CHAPMAN TAYLOR
GLOBAL ARCHITECTS & MASTERPLANNERS
LONDON STUDIO
10 Eastbourne Terrace
London W2 6LG
United Kingdom
T +44 (0)20 7371 3000
E london@champanyaylor.com
www.champanyaylor.com

STRUCTURAL ENGINEER

iesisSTRUCTURES

SERVICES ENGINEER
FHP

DRAWING TITLE
WEST BLOCK, MULTIPLE LEVELS
TYPICAL SECTIONS / PLANS CW
ENVELOPE DETAILS
Scale 1 : 10

Scale 1 : 10									
0.1								0.5	
INTERNAL JOB NO		ISSUE DATE		STATUS		DRAWN BY		CHECKED BY	
C340WEL				PRELIMINARY		Author		Checker	
PROJECT NUMBER		ROLE	ORIGINATOR	TYPE	SERIES	LEVEL	SERIAL	REVISION	
0001		A	CTA	DRG	25	ZZ	1001	P01	