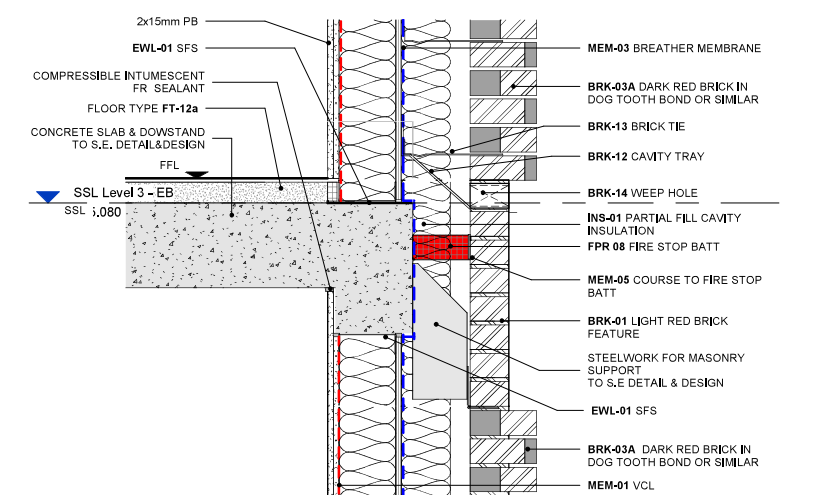
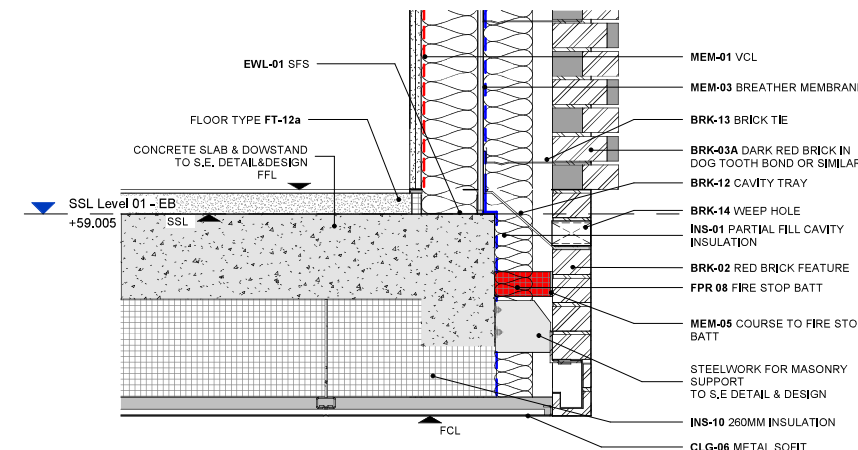
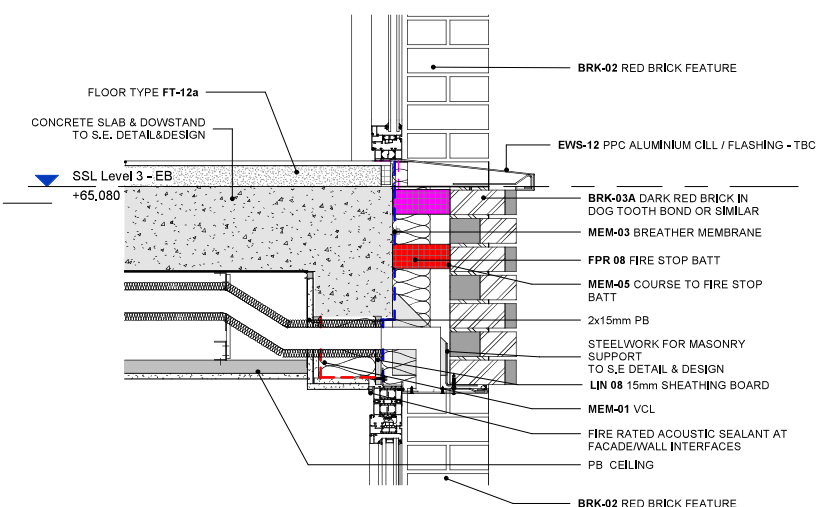
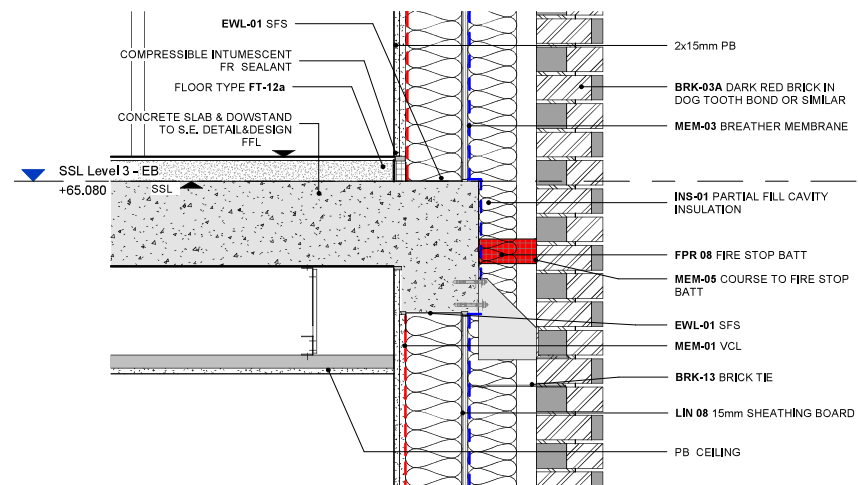
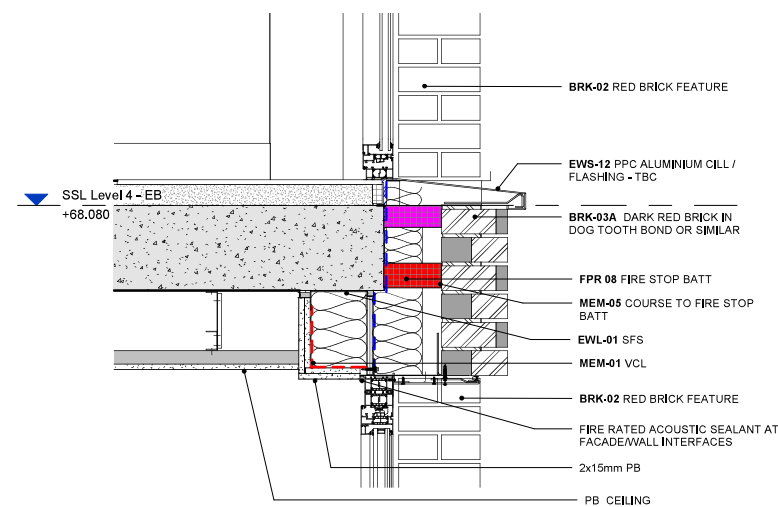
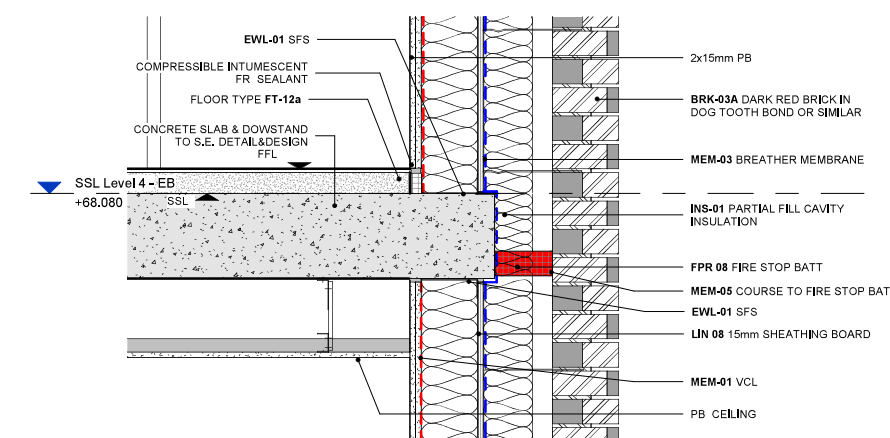
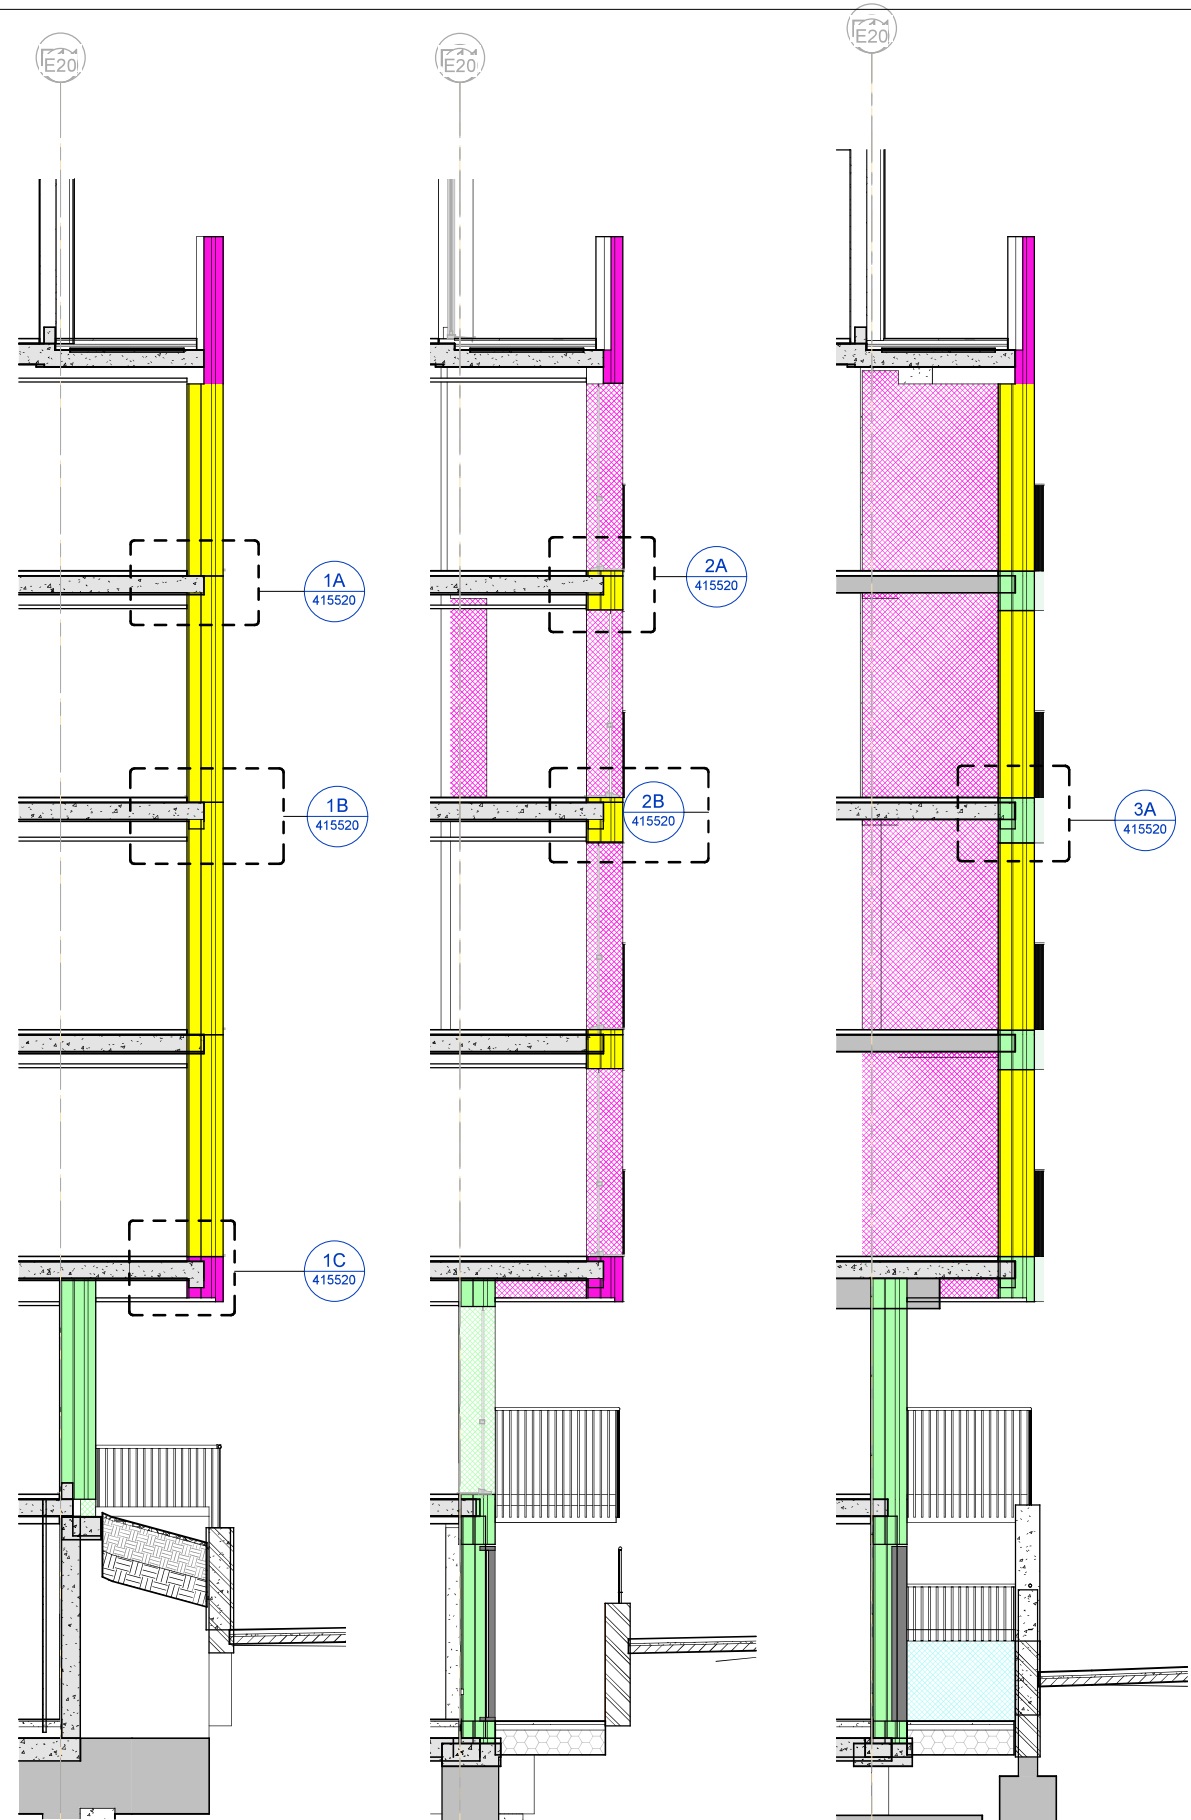


NOTES

THIS DRAWING MUST NOT BE SCALED.

ALL DIMENSIONS ARE TO BE VERIFIED AND CHECKED ON SITE. ANY DISCREPANCIES THAT ARE, OR BECOME APPARENT SHOULD BE REPORTED TO CHAPMAN TAYLOR.

AREAS INDICATED ARE APPROXIMATE GROSS INTERNAL AREA. THEY RELATE TO THE LIKELY AREAS OF THE BUILDING AT THE CURRENT STAGE OF DESIGN. ANY DECISIONS TO BE MADE ON THE BASIS OF THESE PREDICTIONS, WHETHER AS TO PROJECT VIABILITY, PRE-LETTING, LEASE AGREEMENTS, OR THE LIKE, SHOULD INCLUDE DUE ALLOWANCE FOR THE INCREASES AND DECREASES INHERENT IN THE DESIGN DEVELOPMENT AND BUILDING PROCESS.

© COPYRIGHT CHAPMAN TAYLOR 2021

REV	DATE	BY	DESCRIPTION	CHK'D
P01	10.03.22	JC	BRICKWORK TYPES	SP

BRICK TYPES	
	BRK-01 - LIGHT RED BRICK
	BRK-01D - LIGHT RED BRICK / BALCONY CLADDING
	BRK-02 - MEDIUM RED BRICK
	BRK-02C - MEDIUM RED BRICK / BALCONY & COLUMNS
	BRK-02D - MEDIUM RED BRICK / RECESSED WALL
	BRK-03A - DARK RED BRICK IN DOG TOOTH BOND OR SIMILAR
	BRK-10 - BLUE GLAZED BRICK

STRUCTURAL ENGINEER

18918STRUCTURES

SERVICES ENGINEER

FHP

CLIENT

astir

PROJECT

WEST END LANE

156 West End Lane
West Hampstead
London NW6 1SD

ARCHITECT

CHAPMAN TAYLOR
GLOBAL ARCHITECTS & MASTERPLANNERS

LONDON STUDIO
10 Eastbourne Terrace
London W2 2LU
United Kingdom
T +44 (0)20 7371 3000
E london@chapmantaylor.com
www.chapmantaylor.com

DRAWING TITLE									
EAST BLOCK - Brickwork Details - Section Details									
Scale As Indicated @ A1									
INTERNAL JOB NO	ISSUE DATE	DRAWN BY	CHECKED BY						
C340WEL	09-03-22	JC	SP						
PROJECT NUMBER	ROLE	OPERATOR	TYPE	SERIES	LEVEL	NUMBER	REVISION		
0001	A	CTA	DRG	41	ZZ	5520	P01		