




5 PARAPET TO PODIUM 1 : 10 (RESIDENT ACCESS)

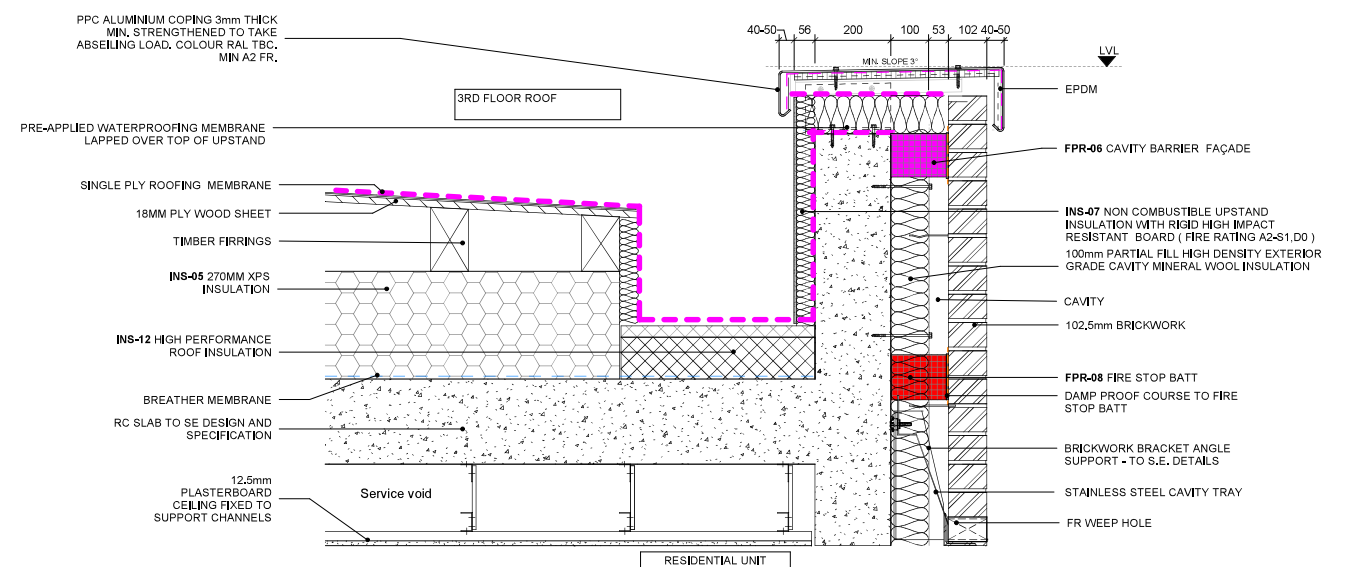


6 PARAPET TO MONOPITCH ROOF 1 : 10 AT CORE 6

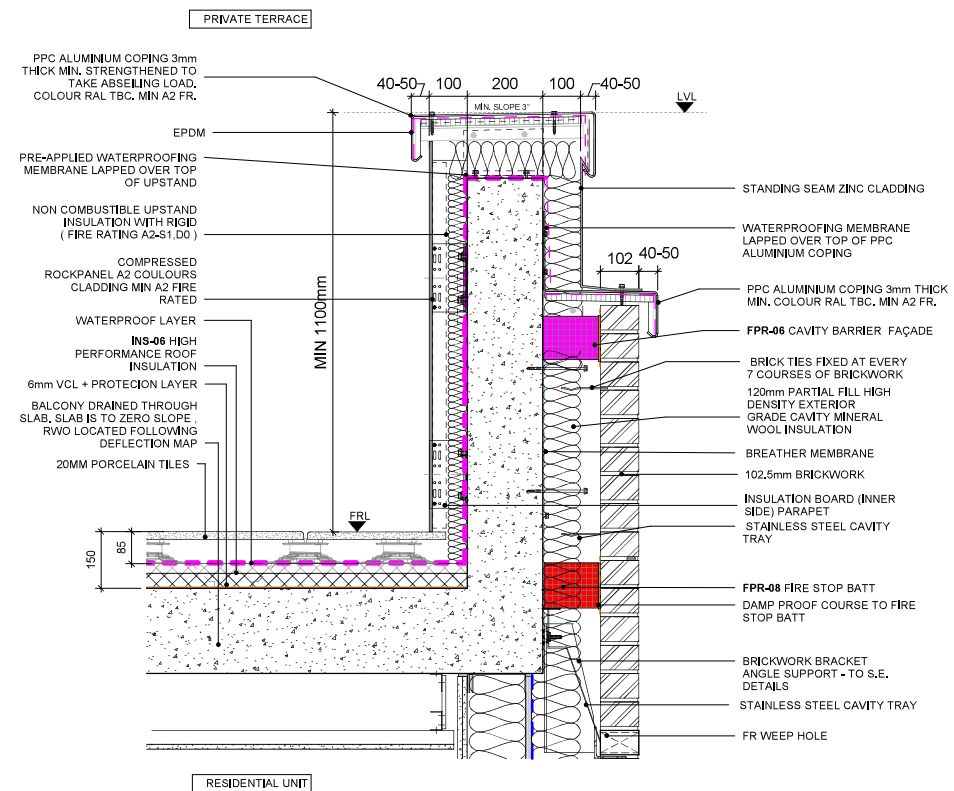

7 ZINC CLADDING + BRICK 1 : 10 PARAPET TO PRIVATE TERRACE

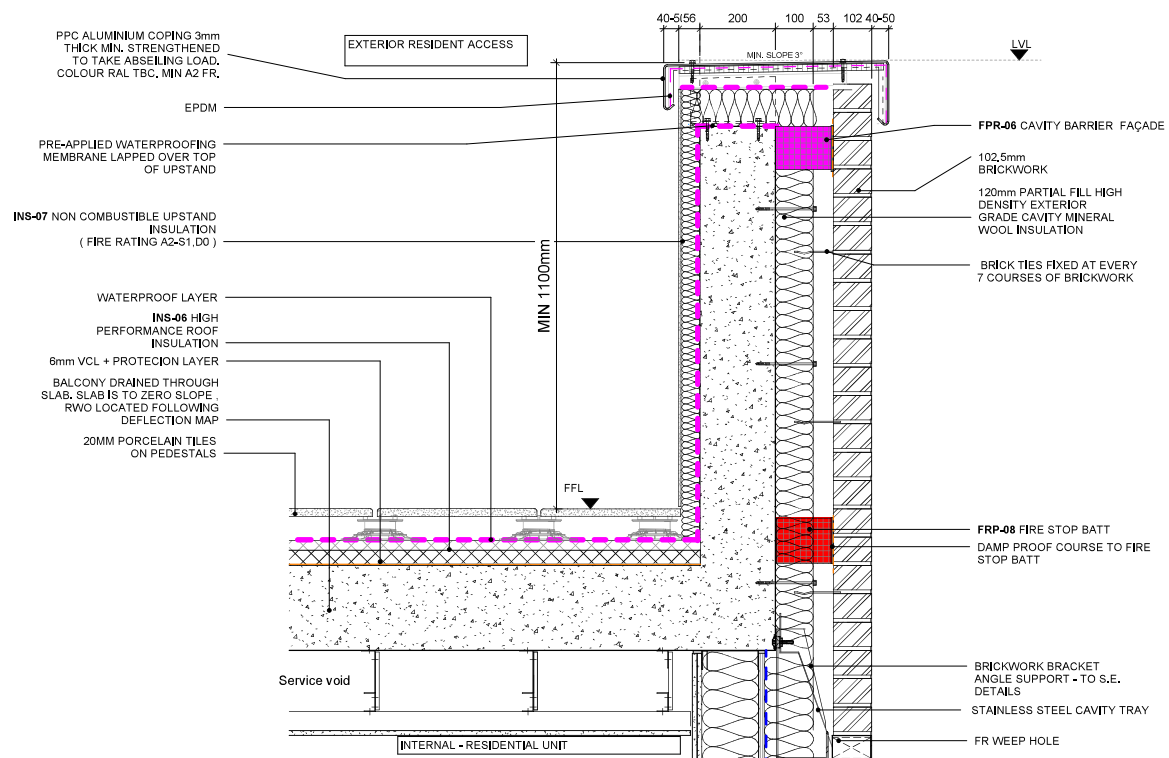

8 STANDAR PARAPET TO 1 : 10 PRIVATE TERRACE

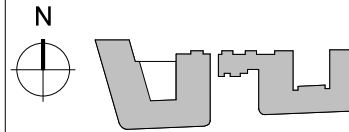

KEY PLAN

NOTES

THIS DRAWING MUST NOT BE SCALED.

ALL DIMENSIONS ARE TO BE VERIFIED AND CHECKED ON SITE. ANY DISCREPANCIES THAT ARE, OR BECOME APPARENT SHOULD BE REPORTED TO CHAPMAN TAYLOR.

AREAS INDICATED ARE APPROXIMATE GROSS INTERNAL AREA. THEY RELATE TO THE LIKELY AREAS OF THE BUILDING AT THE CURRENT STAGE OF DESIGN. ANY DECISIONS TO BE MADE ON THE BASIS OF THESE PREDICTIONS, WHETHER AS TO PROJECT VIABILITY, PRE-LETTING, LEASE AGREEMENTS, OR THE LIKE, SHOULD INCLUDE DUE ALLOWANCE FOR THE INCREASES AND DECREASES INHERENT IN THE DESIGN DEVELOPMENT AND BUILDING PROCESS.

© COPYRIGHT CHAPMAN TAYLOR 2020

GENERAL NOTES

FOR SPECIFICATION AND TRS SHEET, PLEASE REFER TO:
0001-ACTA-DES-006-0006

FOR ROOF TYPES PACKAGE, PLEASE REFER TO:
0001-ACTA-DRG-27-ZZ-0006

PO2 27/10/2021 JC PLANNING CONDITIONS SUBMISSION SS
PO1 23/09/2021 JC STAGE 4 ISSUE SS

REV DATE BY DESCRIPTION CHK'D

CLIENT

astr.

PROJECT
156 WEST END LANE

ARCHITECT
CHAPMAN TAYLOR
GLOBAL ARCHITECTS & MASTERPLANNERS
LONDON STUDIO
10 Eastbourne Terrace
London W2 6LG
United Kingdom
T +44 (0)20 7271 3000
E london@champanyaylor.com
www.champanyaylor.com

STRUCTURAL ENGINEER

IBSISSTRUCTURES

SERVICES ENGINEER



DRAWING TITLE
PARAPET DETAILS
SHEET 2

Scale 1 : 10

0.1 0.5 1M

INTERNAL JOB NO. ISSUE DATE STATUS DRAWN BY CHECKED BY

C340WEL AUGUST 21 PRELIMINARY JC SS

PROJECT NUMBER ROLE OPERATOR TYPE SERIES LEVEL SERIAL REGION

0001 A CTA DR 27 ZZ 0005 PO2