



KEY PLAN

NOTES
THIS DRAWING MUST NOT BE SCALED.
ALL DIMENSIONS ARE TO BE VERIFIED AND CHECKED ON SITE. ANY DISCREPANCIES THAT ARE, OR BECOME APPARENT SHOULD BE REPORTED TO CHAPMAN TAYLOR.
AREAS INDICATED ARE APPROXIMATE GROSS INTERNAL AREA, THEY RELATE TO THE LIKELY AREAS OF THE BUILDING AT THE CURRENT STAGE OF DESIGN. ANY DECISIONS TO BE MADE ON THE BASIS OF THESE PREDICTIONS, WHETHER AS TO PROJECT VIABILITY, PRELETTING, LEASE AGREEMENTS, OR THE LIKE, SHOULD INCLUDE DUE ALLOWANCE FOR THE INCREASES AND DECREASES INHERENT IN THE DESIGN DEVELOPMENT AND BUILDING PROCESS.
© COPYRIGHT CHAPMAN TAYLOR 2020


GENERAL NOTES
FOR SPECIFICATION AND TRS SHEET, PLEASE REFER TO: 0001-A-CTA-DES-006-0006
FOR ROOF TYPES PACKAGE, PLEASE REFER TO: 0001-A-CTA-DRG-27-ZZ-0006

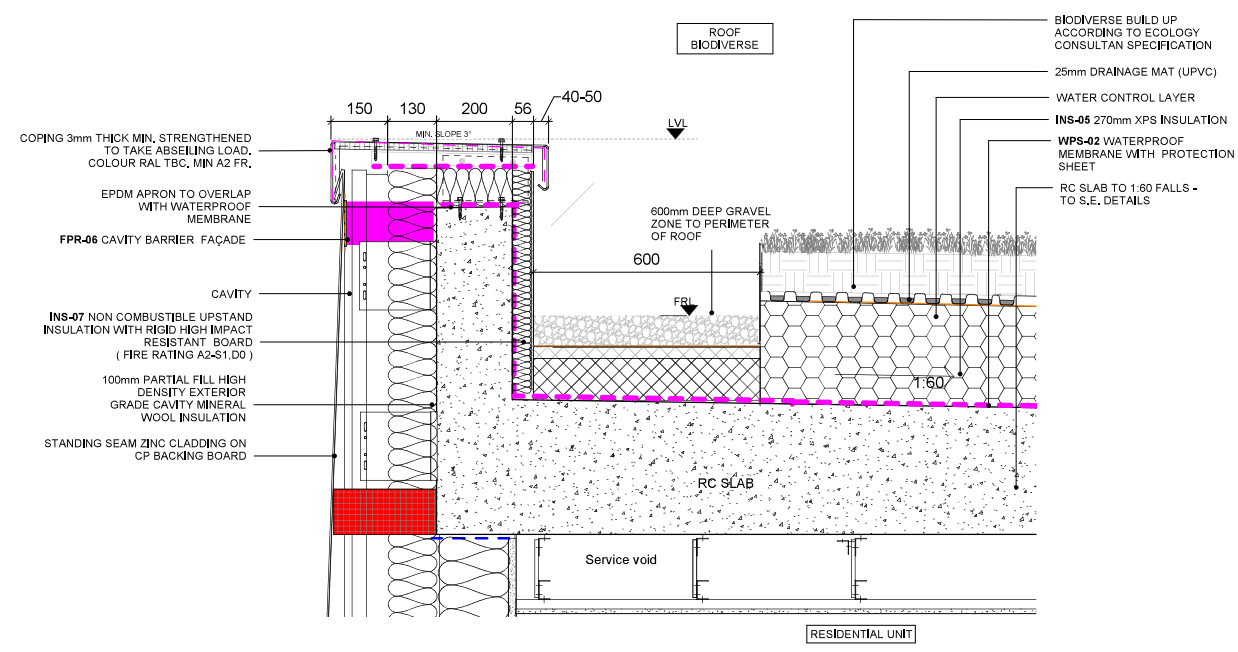


1 MAIN ROOF PARAPET
1 : 10
NB. FALL PROTECTION BY FALL RESTRAINT SYSTEM MAINTENANCE ACCESS ONLY

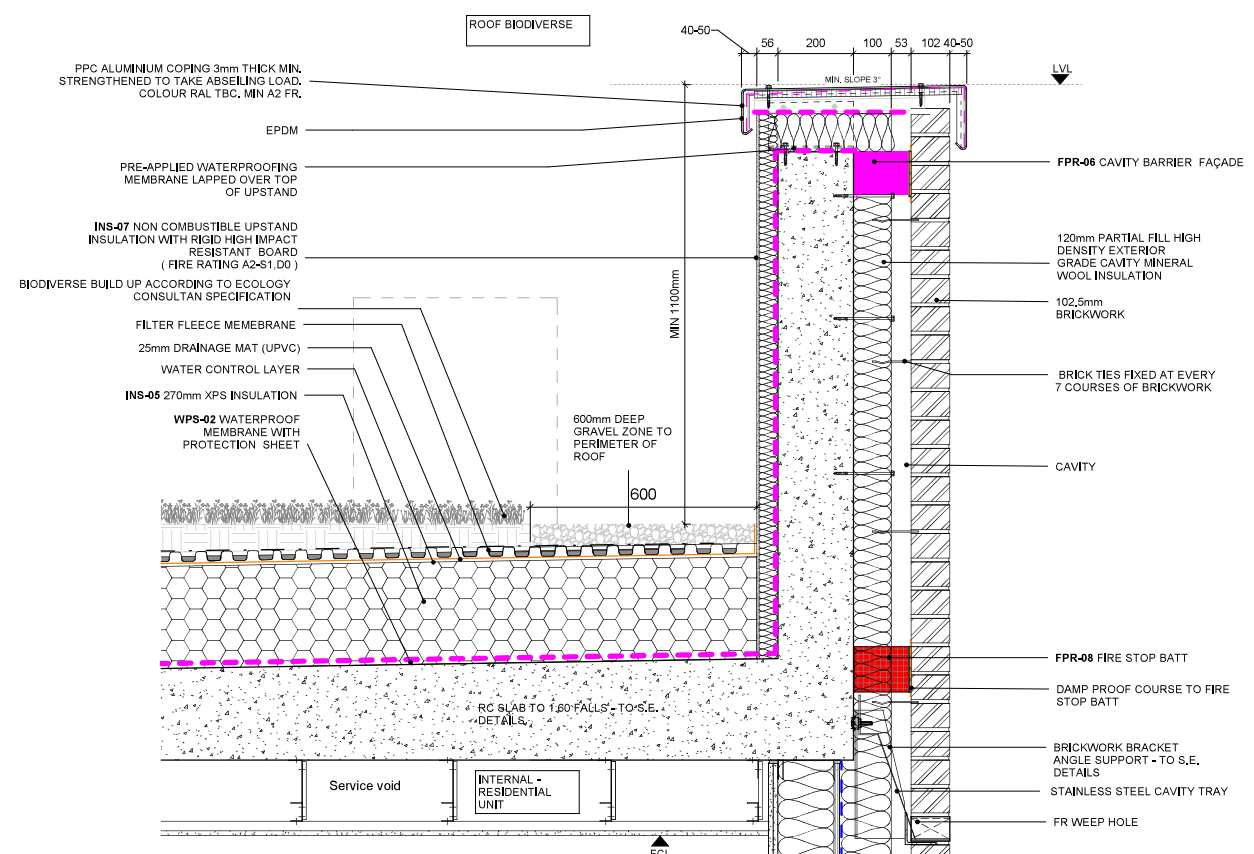

3 ROOF GARDEN PARAPET
1 : 10
ROOF GARDENS + TERRACES (RESIDENT ACCESS)

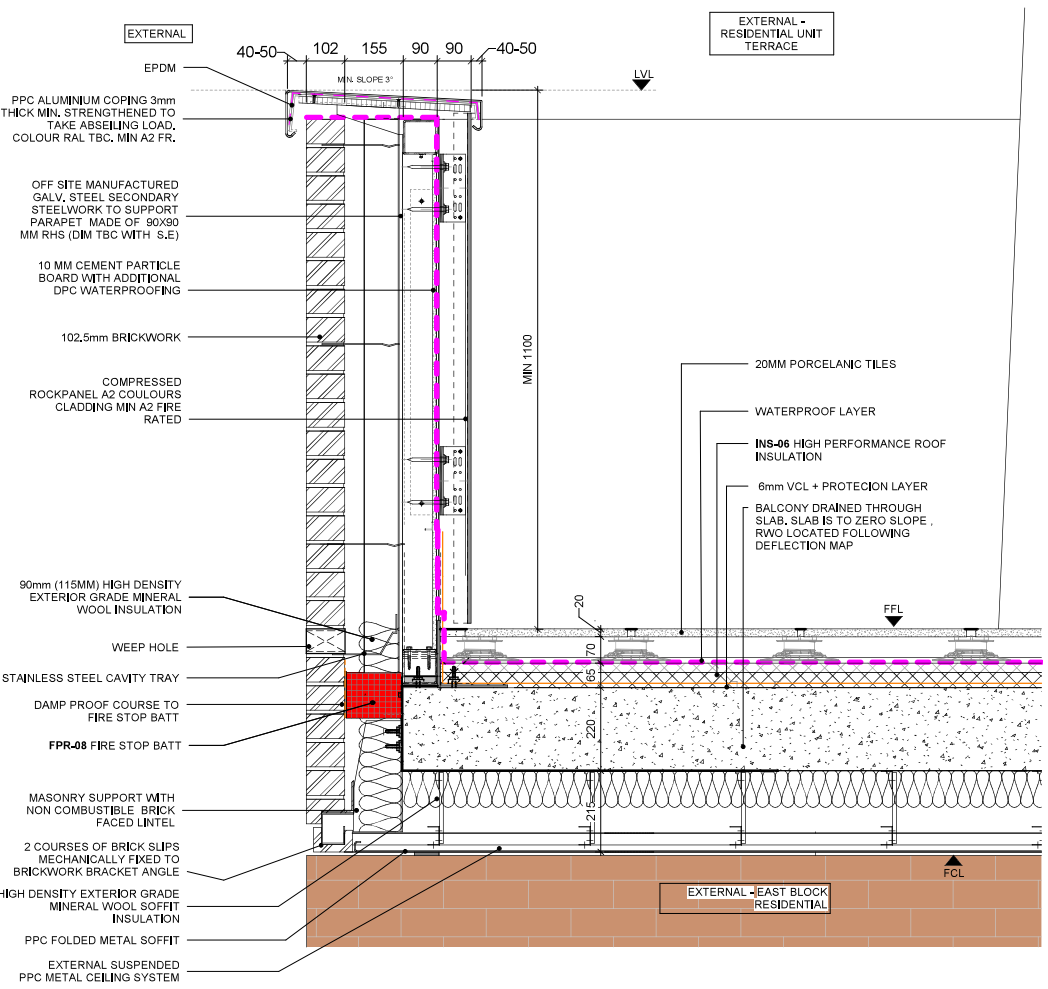

2 PRIVATE TERRACE PARAPET
1 : 10
(RESIDENT ACCESS)

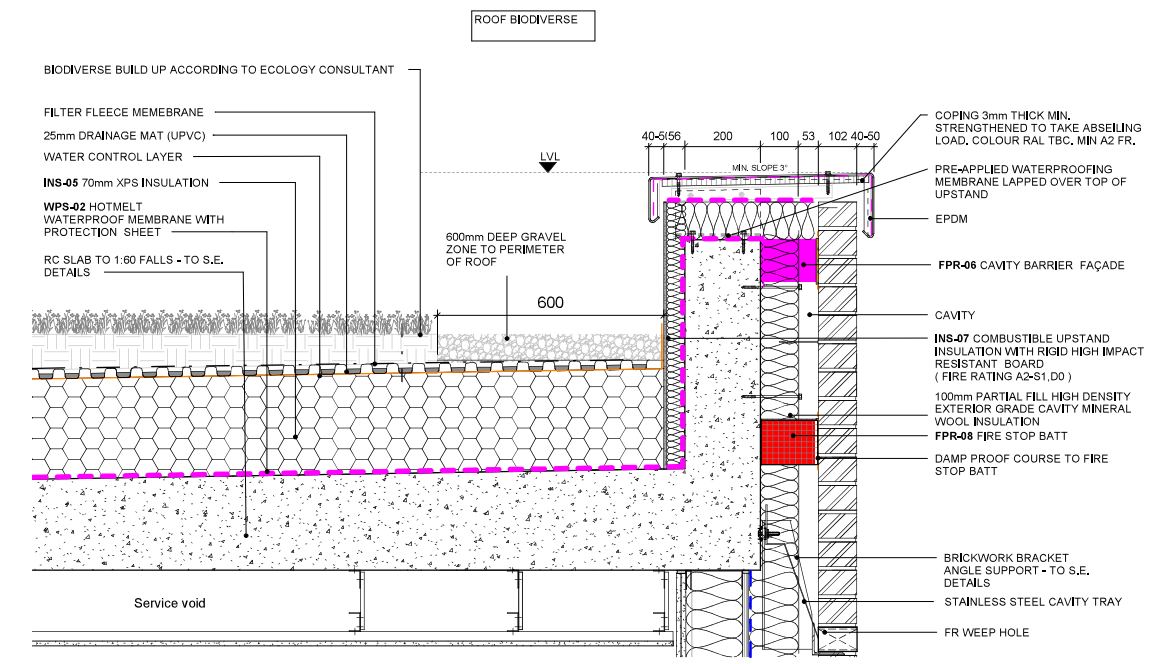

4 GREEN ROOF PARAPET
1 : 10
NB. FALL PROTECTION BY FALL RESTRAINT SYSTEM MAINTENANCE ACCESS ONLY

PO2	27/10/2021	JC	PLANNING CONDITIONS SUBMISSION	SS
REV	DATE	BY	DESCRIPTION	CHK'D
001	08/08/2021	JC	STAGE 4 ISSUE	SS

CLIENT
astr.

PROJECT
156 WEST END LANE

ARCHITECT
CHAPMAN TAYLOR
GLOBAL ARCHITECTS & MASTERPLANNERS
LONDON STUDIO
10 Sandown Terrace
London W2 6LG
United Kingdom
T +44 (0)20 7371 3000
E london@champanyaylor.com
www.champanyaylor.com

STRUCTURAL ENGINEER
IBSIS STRUCTURES

SERVICES ENGINEER
FHP

DRAWING TITLE
PARAPET DETAILS SHEET 1

Scale 1 : 10

INTERNAL JOB NO	ISSUE DATE	STATUS	ISSUED BY	CHECKED BY
C340WEL	AUGUST 21	PRELIMINARY	JC	SS
PROJECT NUMBER	ROLE / OPERATOR	TYPE	SERIES / LEVEL	SERIAL / REVISION
0001	A	CTA DRG 27 ZZ	0004	P02