
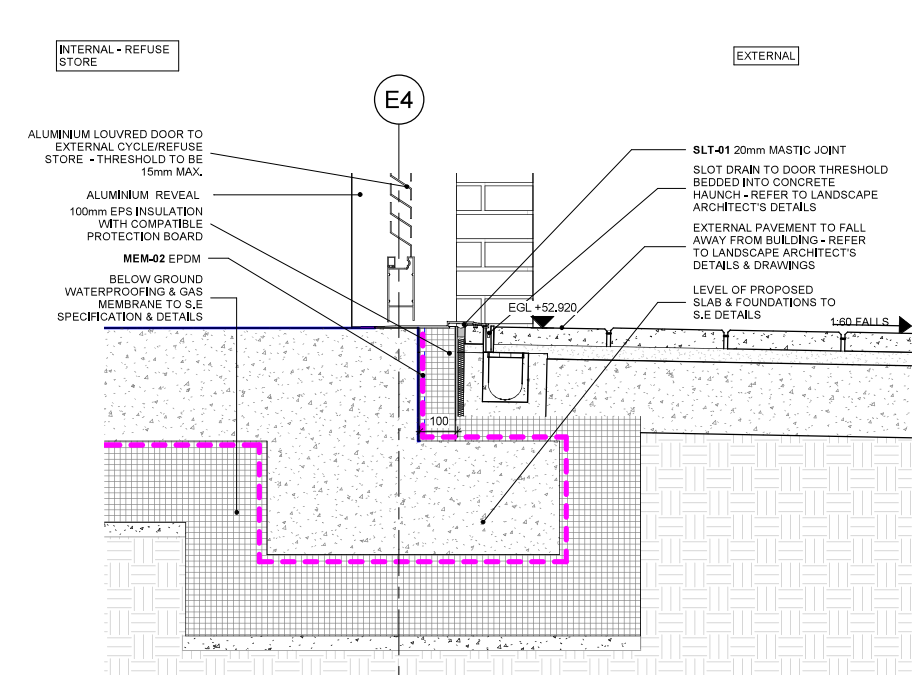
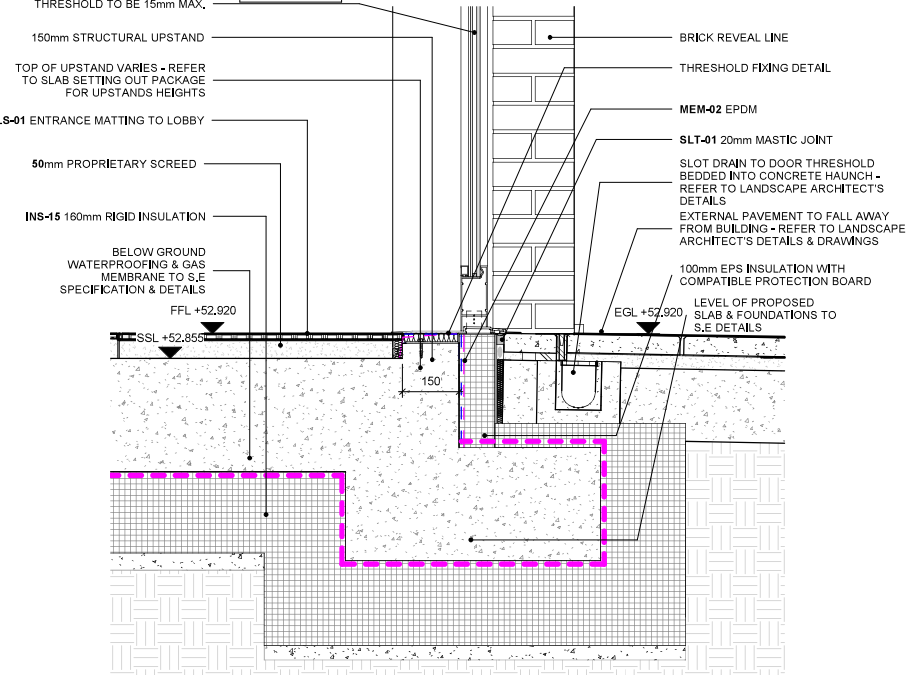


**1 FLAT ENTRANCE DOOR HEAD DETAIL**  
1 : 10

**4 COMMUNAL ENTRANCE DOOR HEAD DETAIL**  
1 : 10




**7 ANCILLARY ENTRANCE DOOR HEAD DETAIL**  
1 : 10

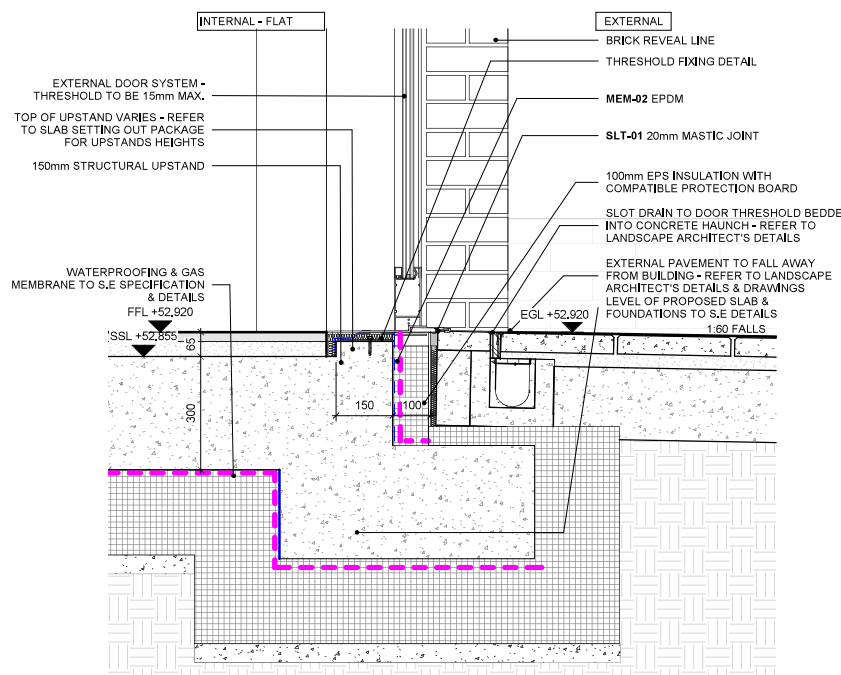

**2 FLAT ENTRANCE DOOR THRESHOLD DETAIL**  
1 : 10

**5 COMMUNAL ENTRANCE DOOR THRESHOLD DETAIL**  
1 : 10

**8 ANCILLARY ENTRANCE DOOR THRESHOLD DETAIL**  
1 : 10

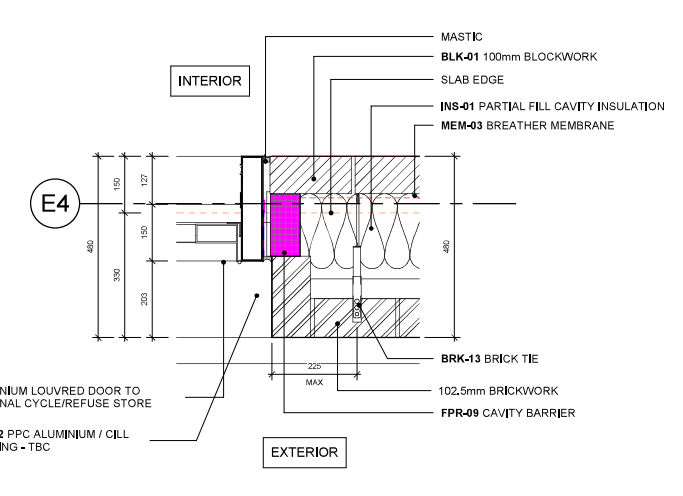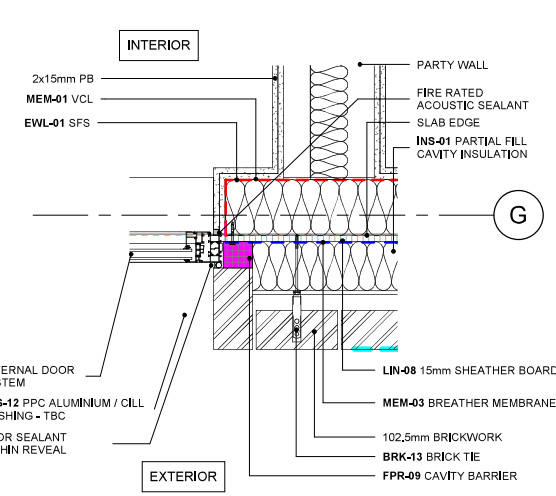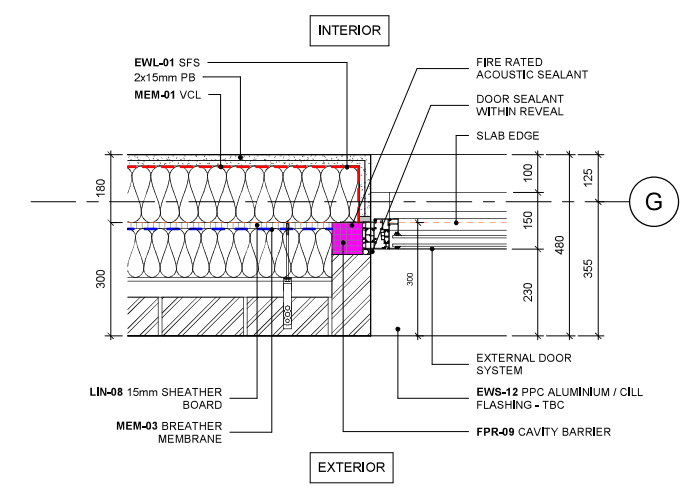

**3 FLAT ENTRANCE DOOR JAMB DETAIL**  
1 : 10

**6 COMMUNAL ENTRANCE DOOR JAMB DETAIL**  
1 : 10

**9 ANCIILLARY ENTRANCE DOOR JAMB DETAIL**  
1 : 10

KEY PLAN

NOTES

THIS DRAWING MUST NOT BE SCALED.

ALL DIMENSIONS ARE TO BE VERIFIED AND CHECKED ON SITE. ANY DISCREPANCIES THAT ARE, OR BECOME APPARENT SHOULD BE REPORTED TO CHAPMAN TAYLOR.

AREAS INDICATED ARE APPROXIMATE GROSS INTERNAL AREA. THEY RELATE TO THE LATEST AREAS OF THE BUILDING AT THE CURRENT STAGE OF DESIGN. ANY DECISIONS TO BE MADE ON THE BASIS OF THESE PREDICTIONS, WHETHER AS TO PROJECT VIABILITY, PRE-LETTING, LEASE AGREEMENTS, OR THE LIKE, SHOULD INCLUDE DUE ALLOWANCE FOR THE INCREASES AND DECREASES INHERENT IN THE DESIGN DEVELOPMENT AND BUILDING PROCESS.

© COPYRIGHT CHAPMAN TAYLOR 2020

GENERAL NOTES

FOR TECHNICAL REFERENCE SHEET, PLEASE REFER TO: 0001-A-CTA-DES-006-0006

FOR DOOR TYPES, REFER TO DRAWING NUMBERS: 0001-A-CTA-DRG-32-ZZ-0001 TO 0001-A-CTA-DRG-32-ZZ-0005

REV	DATE	BY	DESCRIPTION	CHK'D
1	17/12/21	JC	ISSUE	SS

CLIENT

**astir.**

PROJECT

**WEST END LANE**  
156 West End Lane  
West Hampstead  
London NW6 1SD

ARCHITECT

**CHAPMAN TAYLOR**  
GLOBAL ARCHITECTS & MASTERPLANNERS  
www.chapmantaylor.com

STRUCTURAL ENGINEER

**IBSIS STRUCTURES**

SERVICES ENGINEER

**FHP**

DRAWING TITLE

**EXTERNAL DOOR TYPICAL DETAIL**

Scale 1 : 100

INTERNAL JOB NO	ISSUE DATE	STATUS	DRAWN BY	CHECKED BY
C340WEL	17.12.21	PRELIMINARY	JC	SS

PROJECT NUMBER	ROLE	ORIGINATOR	TYPE	SERIES	LEVEL	SERIAL	REVISION
0001	A	CTA	DRG	25	ZZ	5512	P01