



KEY PLAN

NOTES  
 THIS DRAWING MUST NOT BE SCALED.  
 ALL DIMENSIONS ARE TO BE VERIFIED AND CHECKED ON SITE. ANY DISCREPANCIES THAT ARE OR BECOME APPARENT SHOULD BE REPORTED TO CHAPMAN TAYLOR.  
 AREAS INDICATED ARE APPROXIMATE GROSS INTERNAL AREA, THEY RELATE TO THE LIKELY AREAS OF THE BUILDING AT THE CURRENT STAGE OF DESIGN. ANY DECISIONS TO BE MADE ON THE BASIS OF THESE PREDICTIONS, WHETHER AS TO PROJECT VIABILITY, PRELETTING, LEASE AGREEMENTS, OR THE LIKE, SHOULD INCLUDE DUE ALLOWANCE FOR THE INCREASES AND DECREASES INHERENT IN THE DESIGN DEVELOPMENT AND BUILDING PROCESS.  
 © COPYRIGHT CHAPMAN TAYLOR 2020

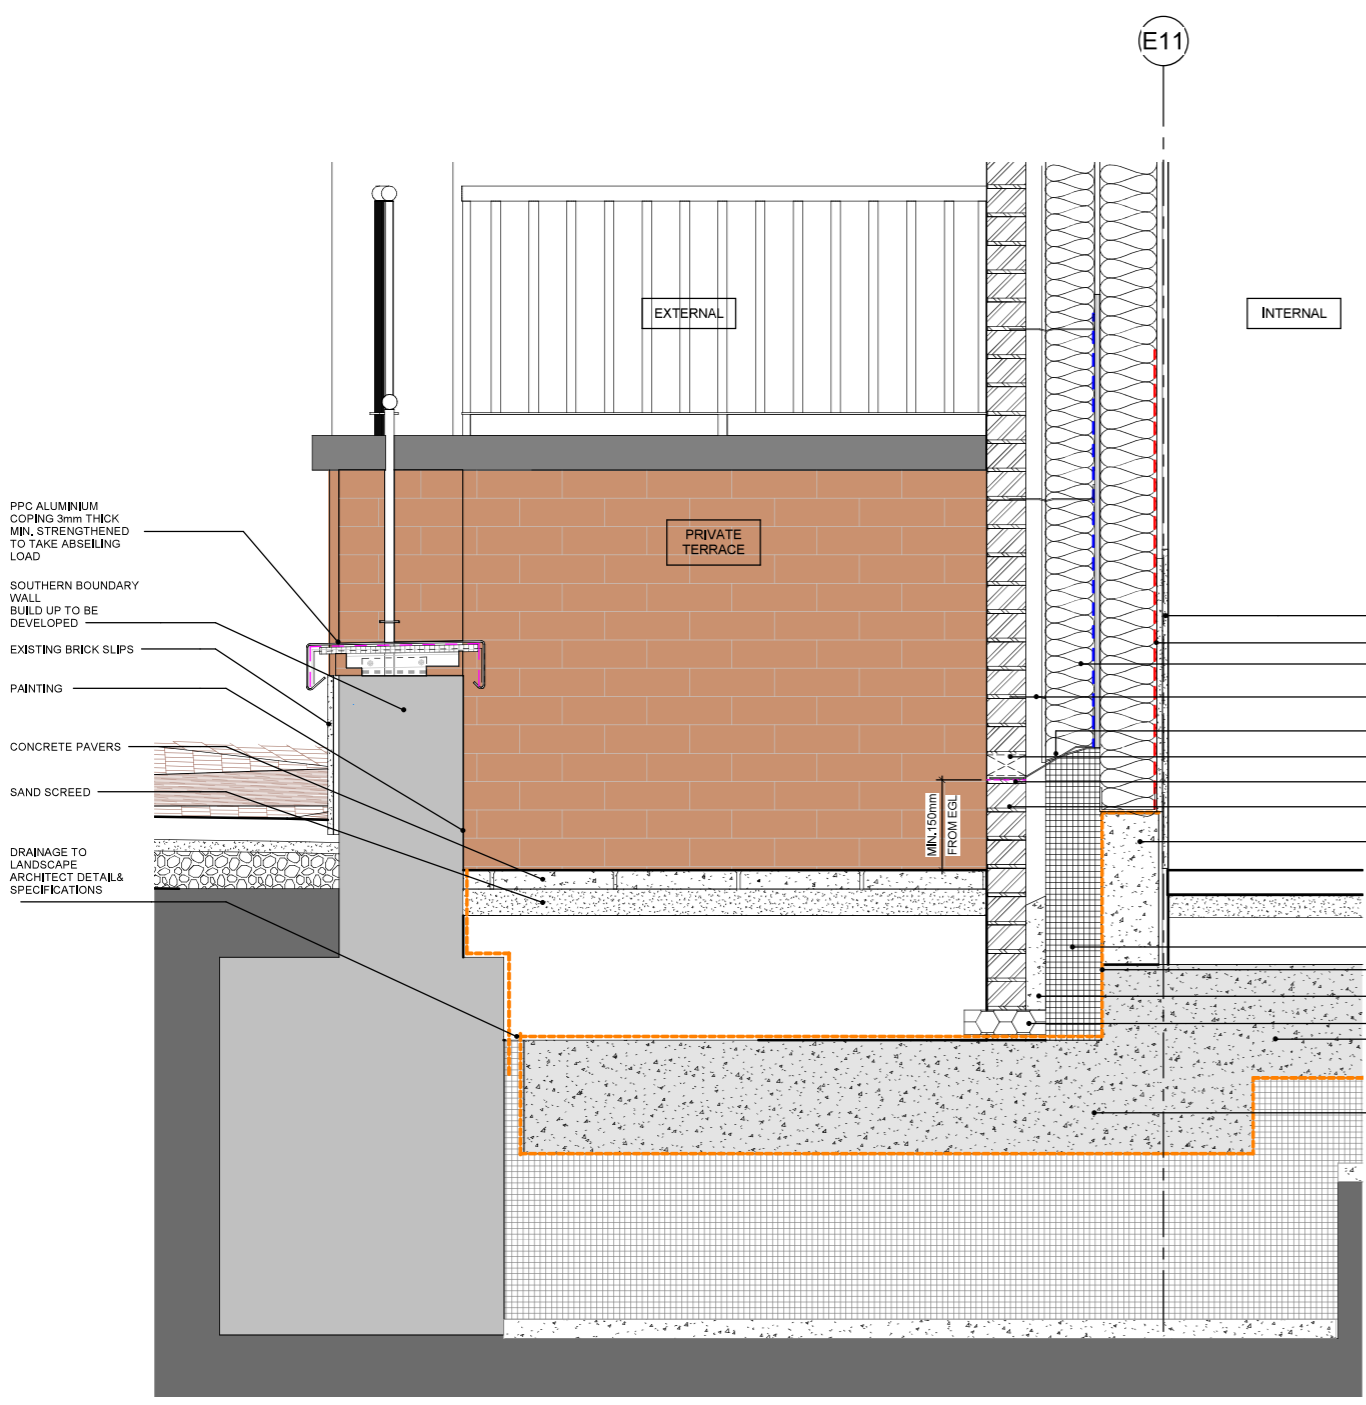

**1 SECTION THROUGH SOUTHERN BOUNDARY WALL**  
 1 : 10

- 15mm PB
- VCL
- PARTIAL FILL INSULATION
- BRICK TIES
- STAINLESS STEEL CAVITY TRAY
- WEEP HOLE
- DAMP PROOF COURSE
- 102.5mm BRICKWORK
- RC 150mm UPSTAND
- RIGID INSULATION UNDER CAVITY TRAY
- WATERPROOFING MEMBRANE
- CONCRETE CAVITY FILL
- LOAD BEARING THERMAL BLOCK
- CONCRETE SLAB TO S.E. DETAIL & DESIGN
- STRUCTURAL SLAB, SUBSTRUCTURE & BELOW GROUND INSULATION & WATERPROOFING TO S.E. DETAIL & DESIGN

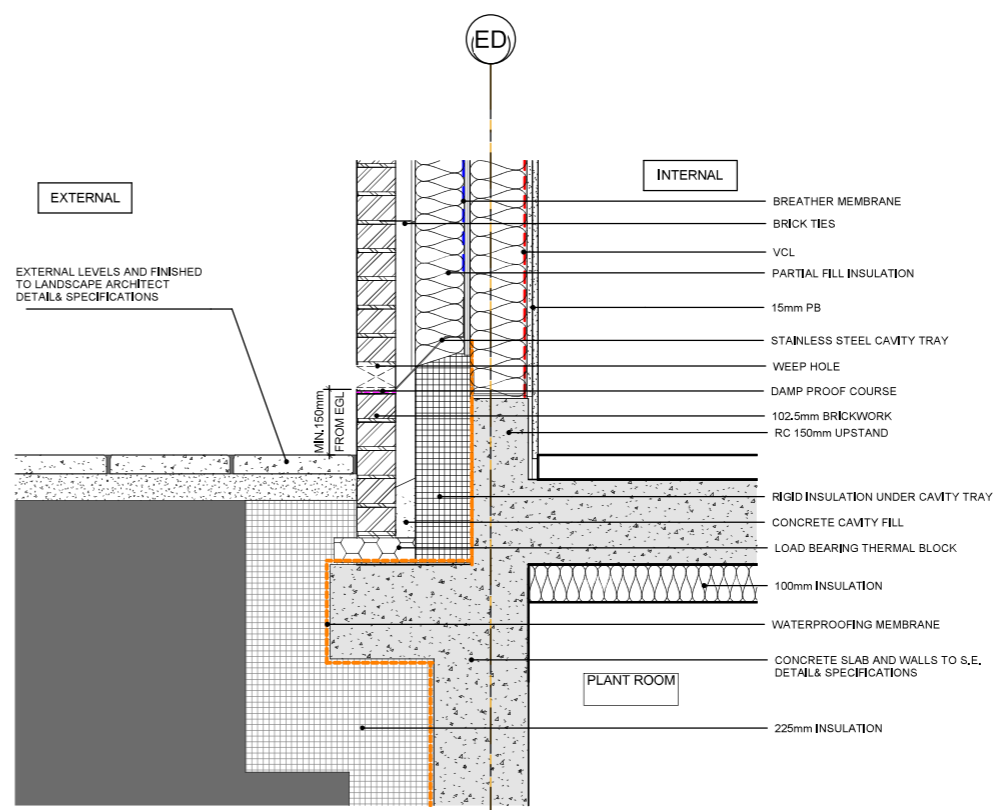

**2 SECTION**  
 1 : 10

REV	DATE	BY	STAGE	ISSUE	SS

CLIENT  
**astr.**

PROJECT  
**WEST END LANE**  
 156 West End Lane  
 West Hampstead  
 London NW6 1SD

ARCHITECT  
**CHAPMAN TAYLOR**  
 10 Cadogan Terrace  
 London W2 6LG  
 United Kingdom  
 T +44 (0)20 7371 3000  
 E london@champanyaylor.com  
 www.champanyaylor.com

STRUCTURAL ENGINEER  
**IBSIS STRUCTURES**

SERVICES ENGINEER  
**FHP**

DRAWING TITLE  
**EAST BLOCK, MULTIPLE LEVELS SECTION THROUGH BRICKWORK**

Scale 1 : 100

1	E	10M

PROJECT NUMBER	ROLE	DATE	STATUS	LEVEL	REVISION
C340WEL	AUGUST 21	PRELIMINARY	JC	SS	

0001 A CTA DRG 25 ZZ 5111 P01