



KEY PLAN
NOTES


THIS DRAWING MUST NOT BE SCALED.
ALL DIMENSIONS ARE TO BE VERIFIED AND CHECKED ON SITE. ANY DISCREPANCIES THAT ARE, OR BECOME APPARENT SHOULD BE REPORTED TO CHAPMAN TAYLOR.
AREAS INDICATED ARE APPROXIMATE GROSS INTERNAL AREA, THEY RELATE TO THE LIKELY AREAS OF THE BUILDING AT THE CURRENT STAGE OF DESIGN. ANY DECISIONS TO BE MADE ON THE BASIS OF THESE PREDICTIONS, WHETHER AS TO PROJECT VIABILITY, PRELETTING, LEASE AGREEMENTS, OR THE LIKE, SHOULD INCLUDE DUE ALLOWANCE FOR THE INCREASES AND DECREASES INHERENT IN THE DESIGN DEVELOPMENT AND BUILDING PROCESS.
© COPYRIGHT CHAPMAN TAYLOR 2020

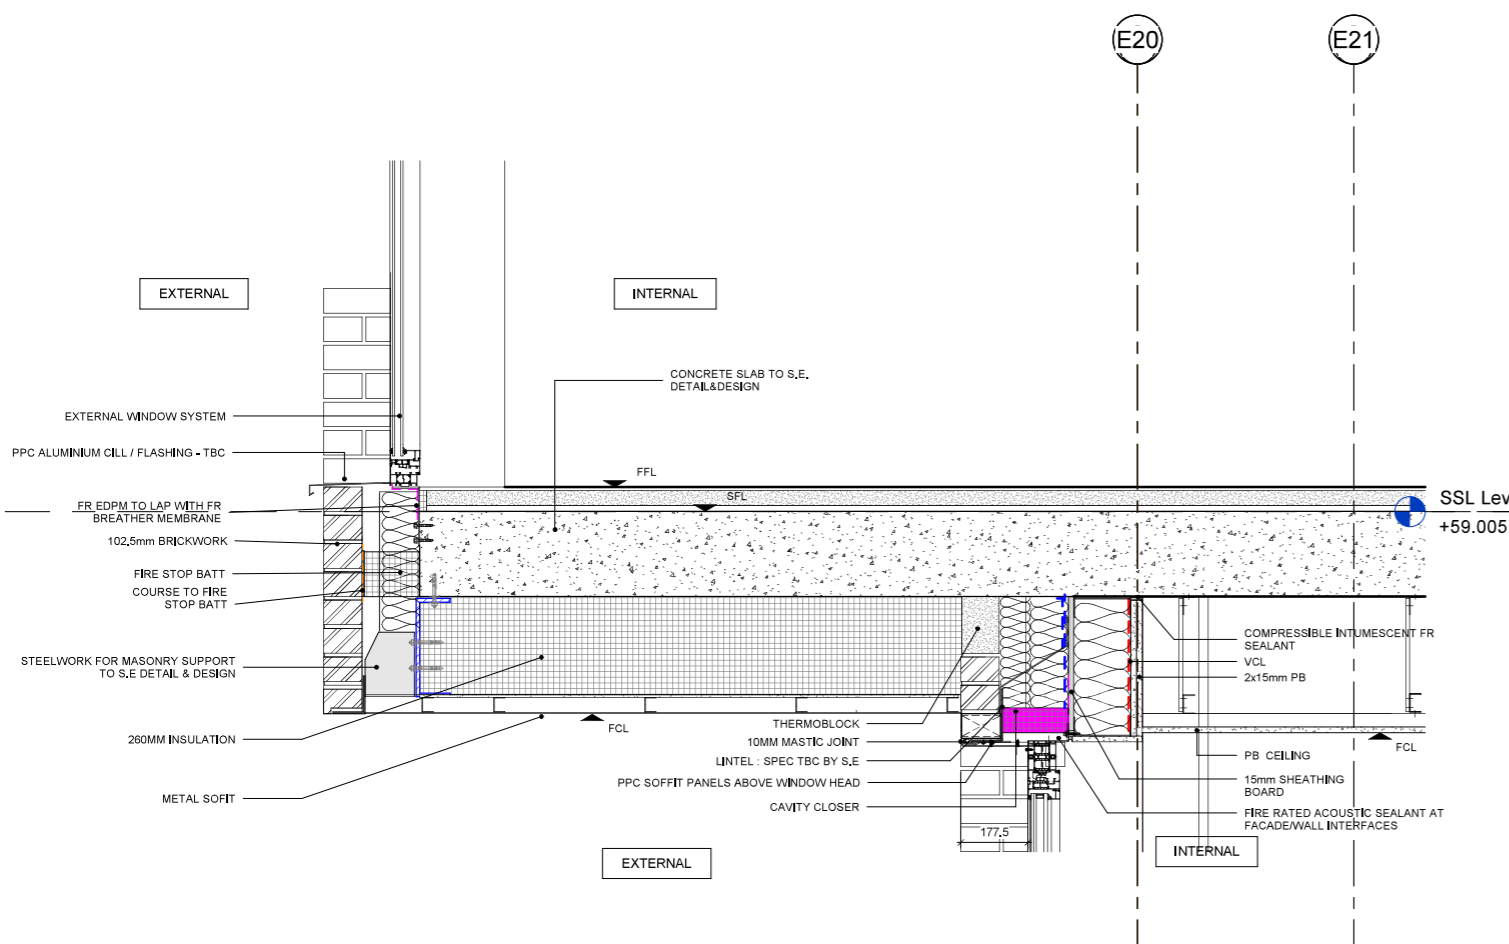

1 SECTION THROUGH BUILDING OVERHANG
1 : 10

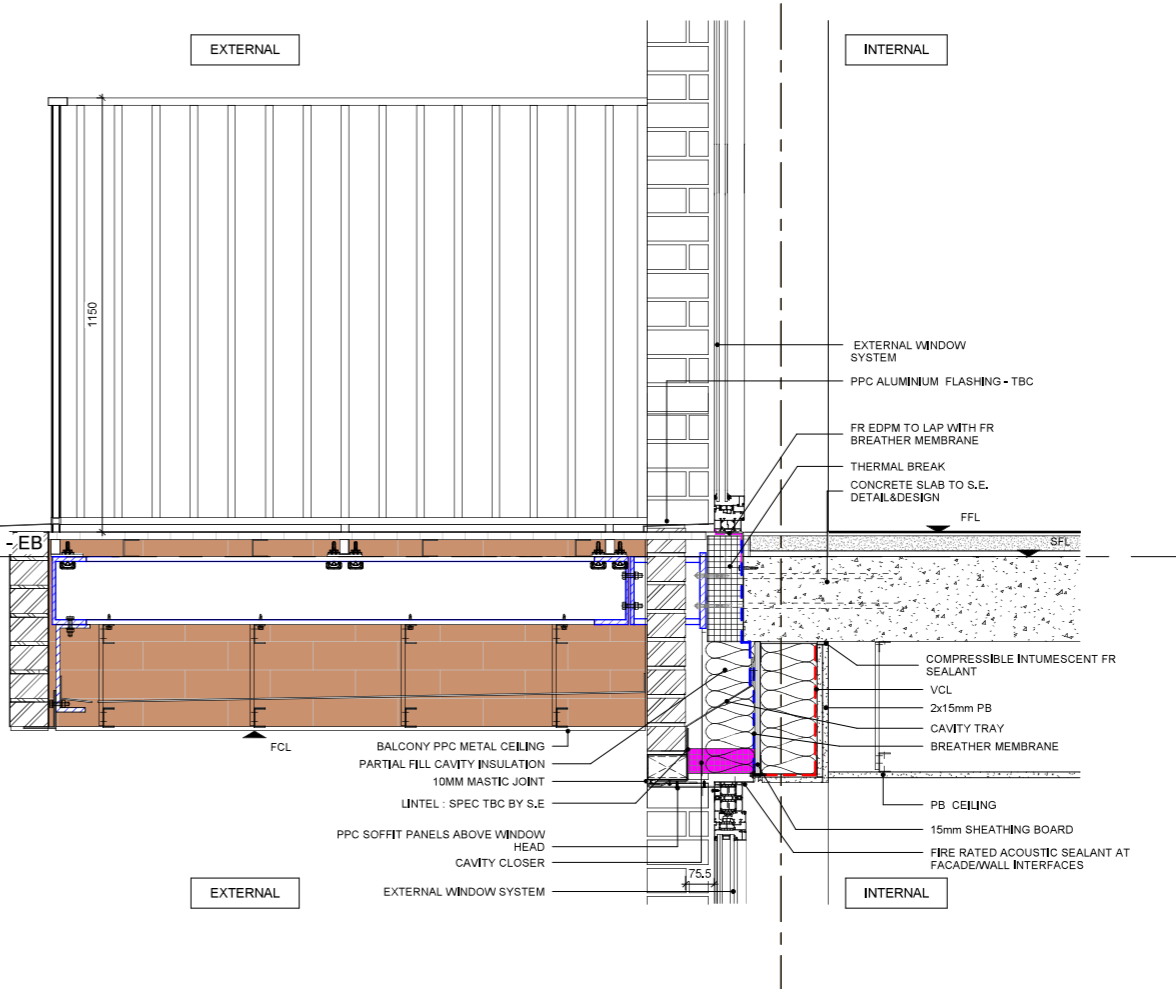

3 SECTION THROUGH BALCONIES (E. ELEV.) -
1 : 10

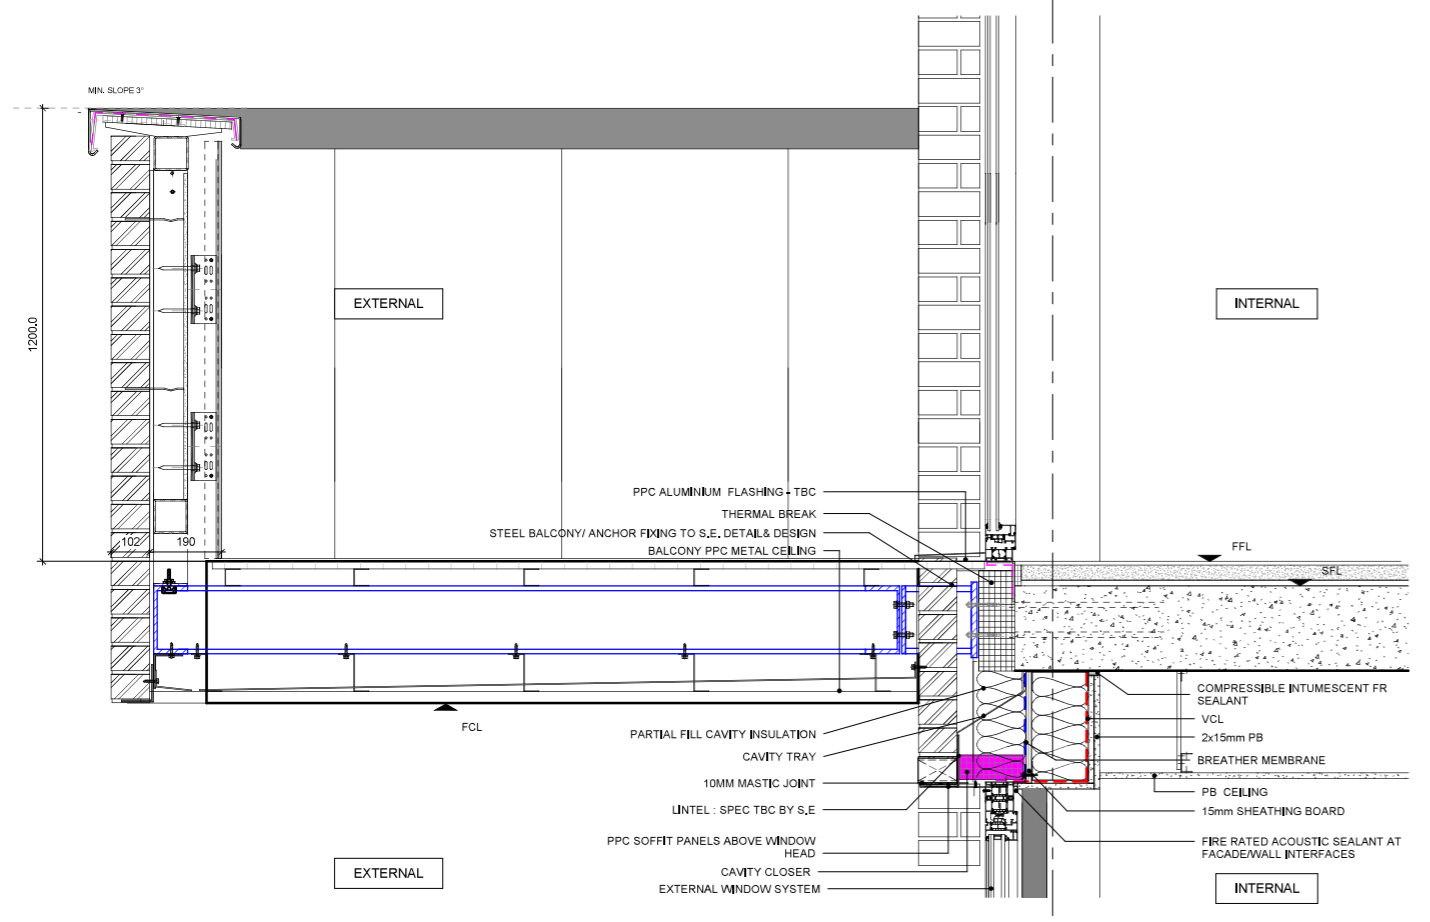

2 SECTION THROUGH BRICK BALCONIES
1 : 10

REV	DATE	BY	STAGE / ISSUE	DESCRIPTION	CHK'D

CLIENT
astr.

PROJECT
WEST END LANE
156 West End Lane
West Hampstead
London NW6 1SD

ARCHITECT
CHAPMAN TAYLOR
GLOBAL ARCHITECTS & MASTERPLANNERS
LONDON STUDIO
10 Southampton Terrace
London W2 6LG
United Kingdom
T +44 (0)20 7271 3000
E london@champanyaylor.com
www.champanyaylor.com

STRUCTURAL ENGINEER
IBSIS STRUCTURES

SERVICES ENGINEER
FHP

DRAWING TITLE
**EAST BLOCK, MULTIPLE LEVELS
TYPICAL SECTIONS BALCONY / WINDOW /
ENVELOPE DETAILS**
Scale: 1 : 10

INTERNAL JOB NO	ISSUE DATE	STATUS	DRAWN BY	CHECKED BY
C340WEL	AUGUST 21	PRELIMINARY	JC	SS
PROJECT NUMBER	ROLE / OPERATOR	TYPE	SERIES / LEVEL	SERIAL / REVISION
0001	A	CTA DRG	25 ZZ	5510 P01