



KEY PLAN

NOTES

THIS DRAWING MUST NOT BE SCALED.
 ALL DIMENSIONS ARE TO BE VERIFIED AND CHECKED ON SITE. ANY DISCREPANCIES THAT ARE, OR BECOME APPARENT SHOULD BE REPORTED TO CHAPMAN TAYLOR.
 AREAS INDICATED ARE APPROXIMATE GROSS INTERNAL AREA, THEY RELATE TO THE LIKELY AREAS OF THE BUILDING AT THE CURRENT STAGE OF DESIGN. ANY DECISIONS TO BE MADE ON THE BASIS OF THESE PREDICTIONS, WHETHER AS TO PROJECT VIABILITY, PRELETTING, LEASE AGREEMENTS, OR THE LIKE, SHOULD INCLUDE DUE ALLOWANCE FOR THE INCREASES AND DECREASES INHERENT IN THE DESIGN DEVELOPMENT AND BUILDING PROCESS.
 © COPYRIGHT CHAPMAN TAYLOR 2020

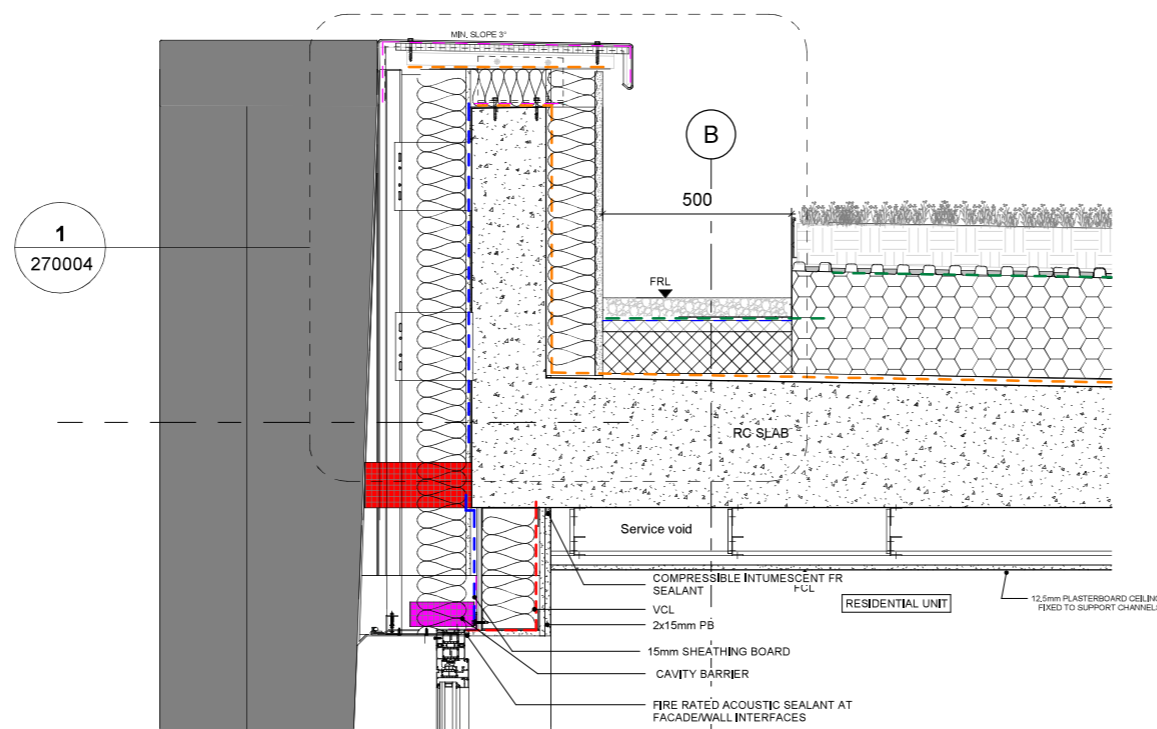

2 SECTION WINDOWS SLOPED ROOF
1:10

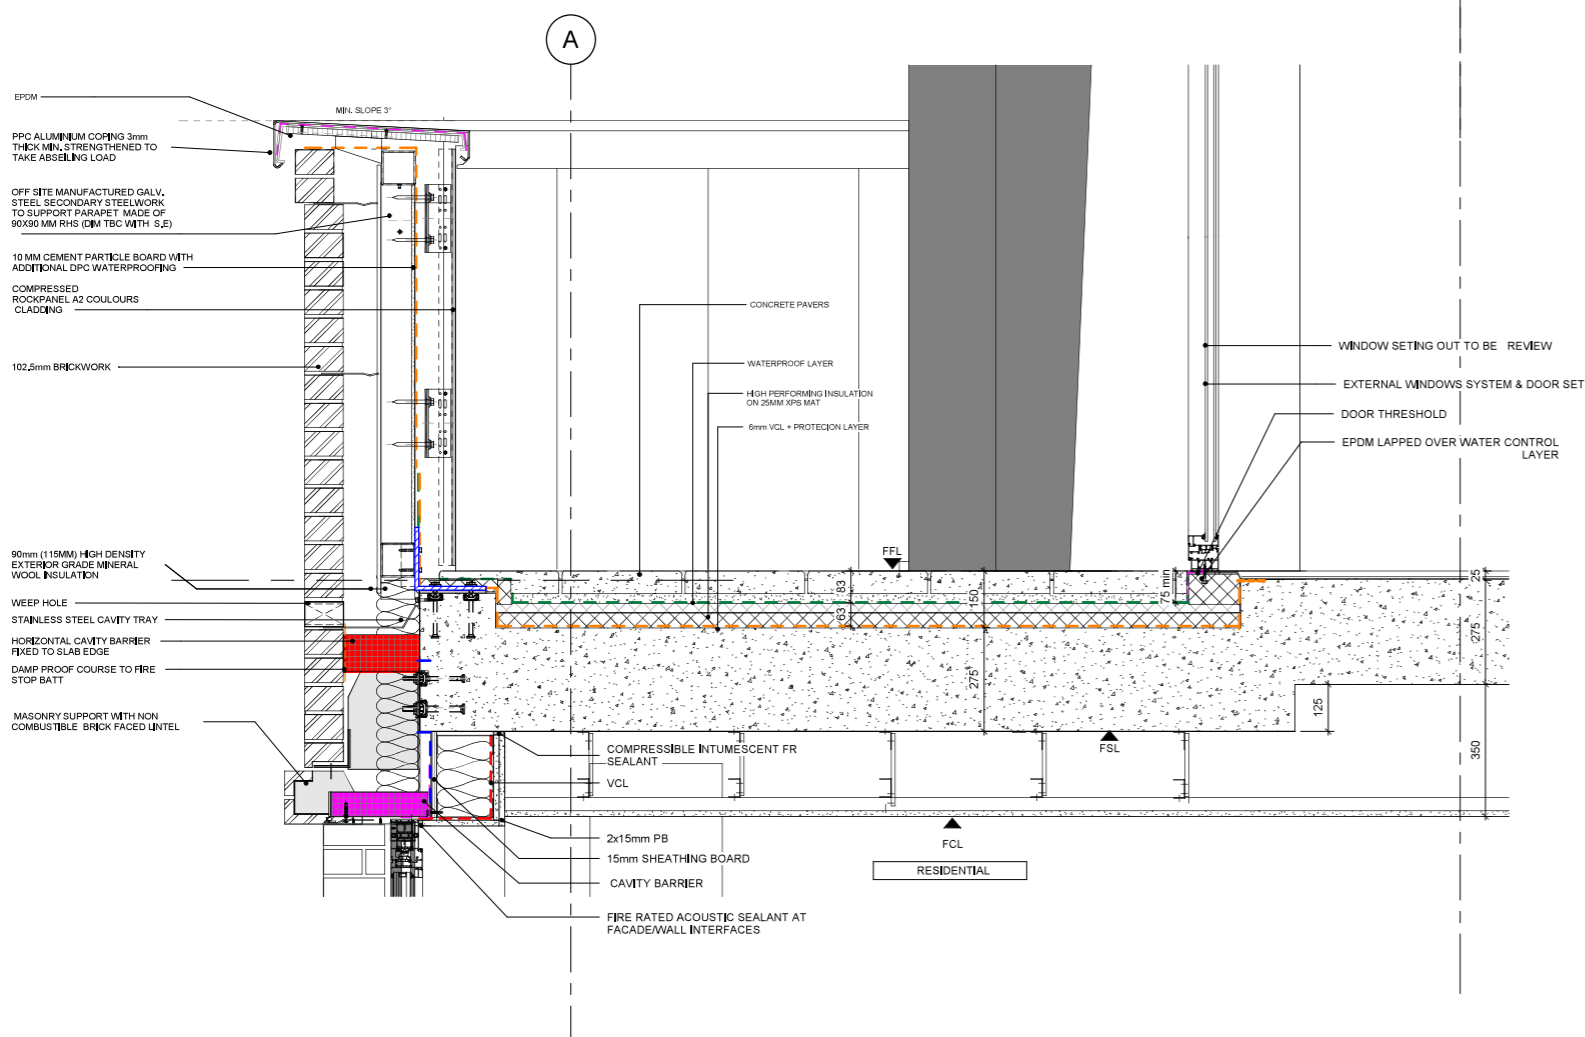

1 SECTION PARAPET WINDOWS (LEVEL 05)
1:10

REV	DATE	BY	STAGE / ISSUE	DESCRIPTION	CHK'D

CLIENT

astr.

PROJECT
WEST END LANE
 156 West End Lane
 West Hampstead
 London NW6 1SD

ARCHITECT
CHAPMAN TAYLOR
 GLOBAL ARCHITECTS & MASTERPLANNERS
 LONDON STUDIO
 10 Sandown Terrace
 London W2 6LG
 United Kingdom
 T +44 (0)20 7297 3000
 E london@champanyaylor.com
 www.champanyaylor.com

STRUCTURAL ENGINEER

IBSIS STRUCTURES

SERVICES ENGINEER

FHP

DRAWING TITLE
WEST BLOCK, MULTIPLE LEVELS
TYPICAL SECTIONS PARAPETS
ENVELOPE DETAILS
 Scale: 1:10

INTERNAL JOB NO.	ISSUE DATE	STATUS	DRAWN BY	CHECKED BY
C340WEL	AUG 21	PRELIMINARY	JC	SS
PROJECT NUMBER	ROLE / OPERATOR	TYPE	SERIES / LEVEL	SERIAL / REVISION
0001	A	CTA DRG	25 ZZ	1006 P01