

KEY PLAN


NOTES

THIS DRAWING MUST NOT BE SCALED.


ALL DIMENSIONS ARE TO BE VERIFIED AND CHECKED ON SITE. ANY DISCREPANCIES THAT ARE, OR BECOME APPARENT SHOULD BE REPORTED TO CHAPMAN TAYLOR.

AREAS INDICATED ARE APPROXIMATE GROSS INTERNAL AREA. THEY RELATE TO THE LIKELY AREAS OF THE BUILDING AT THE CURRENT STAGE OF DESIGN. ANY DECISIONS TO BE MADE ON THE BASIS OF THESE PREDICTIONS, WHETHER AS TO PROJECT VIABILITY, PRE-LETTING, LEASE AGREEMENTS, OR THE LIKE, SHOULD INCLUDE DUE ALLOWANCE FOR THE INCREASES AND DECREASES INHERENT IN THE DESIGN DEVELOPMENT AND BUILDING PROCESS.


© COPYRIGHT CHAPMAN TAYLOR 2020

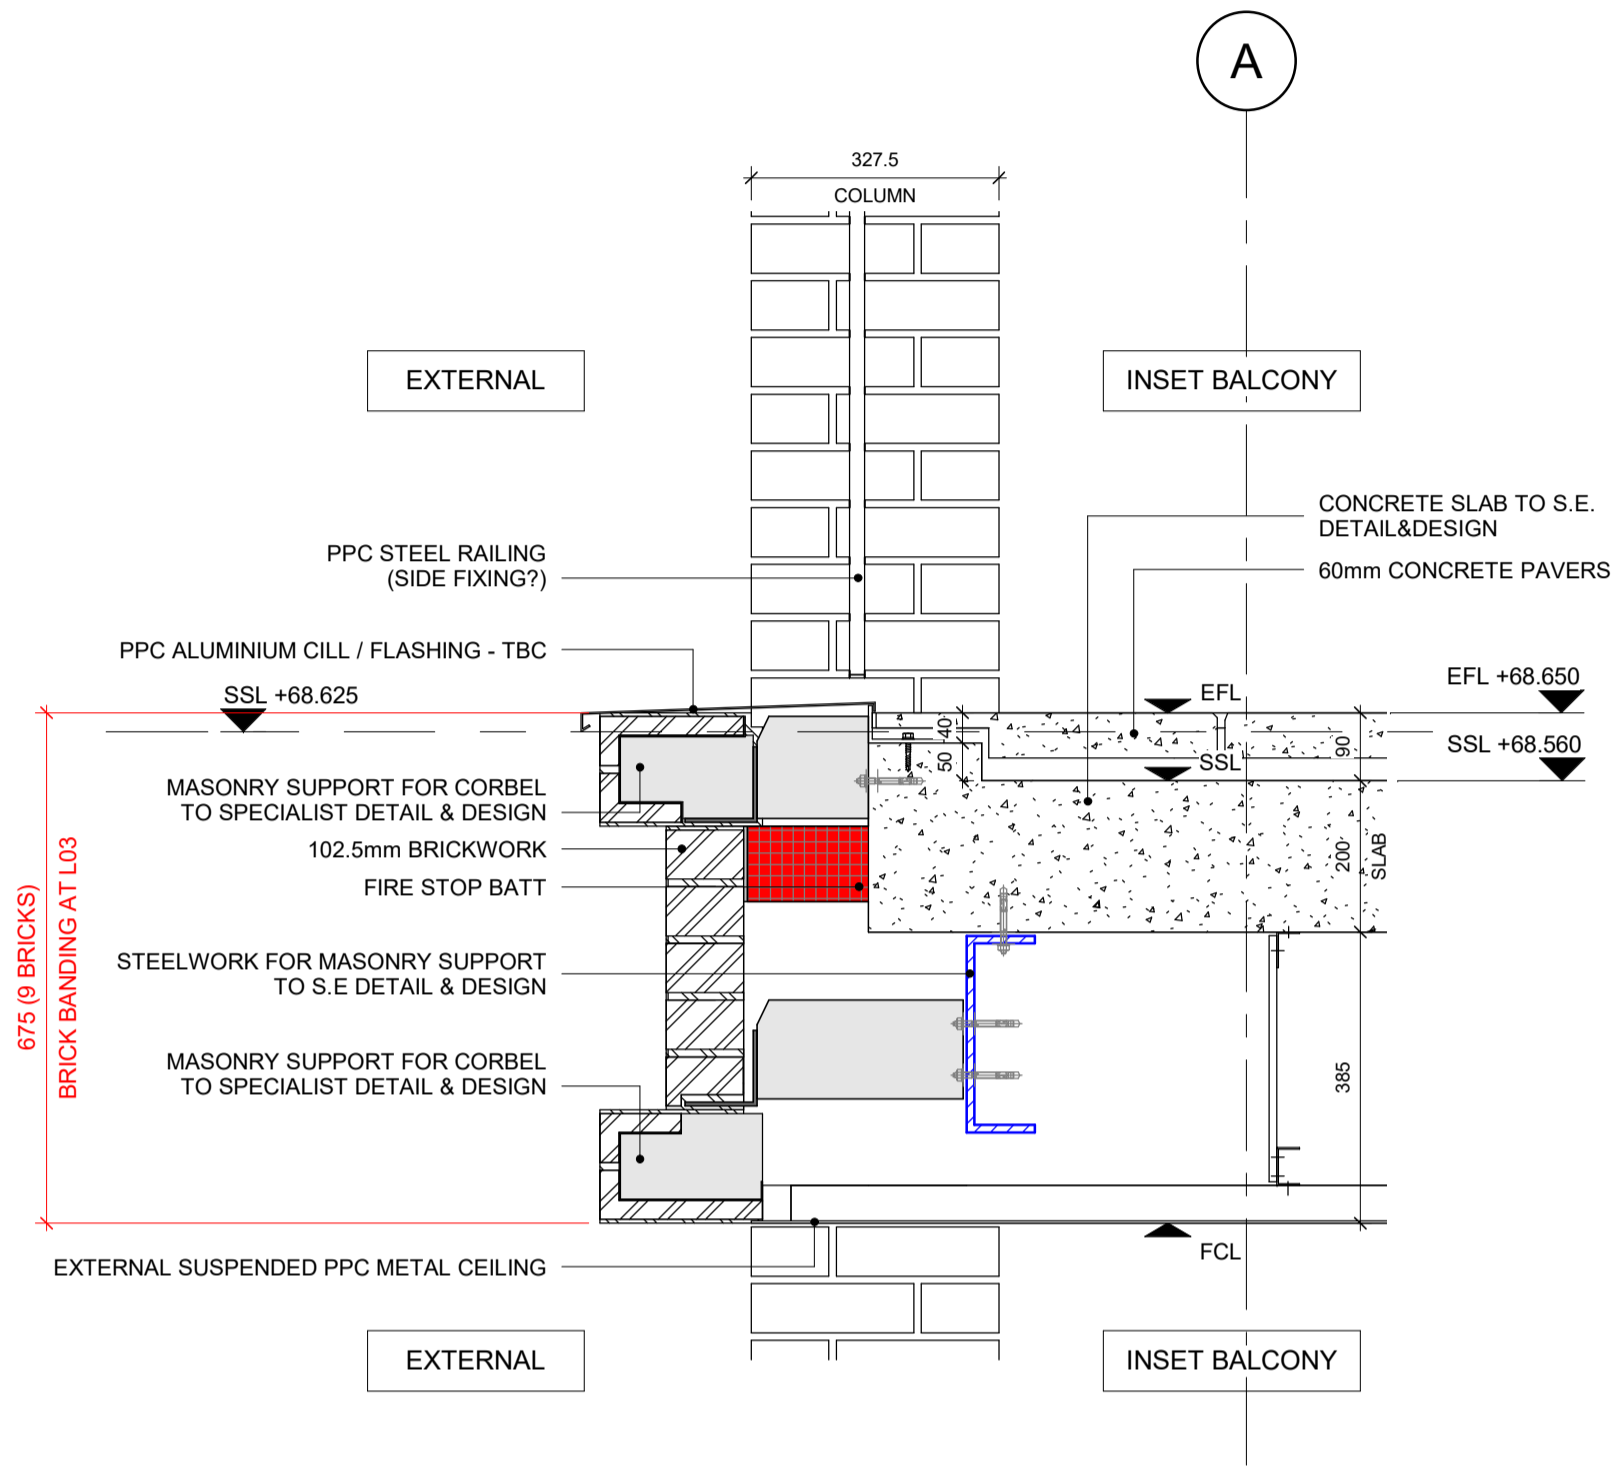


**1** TYPICAL SECTION BALCONY BANDING AT L03  
1 : 10

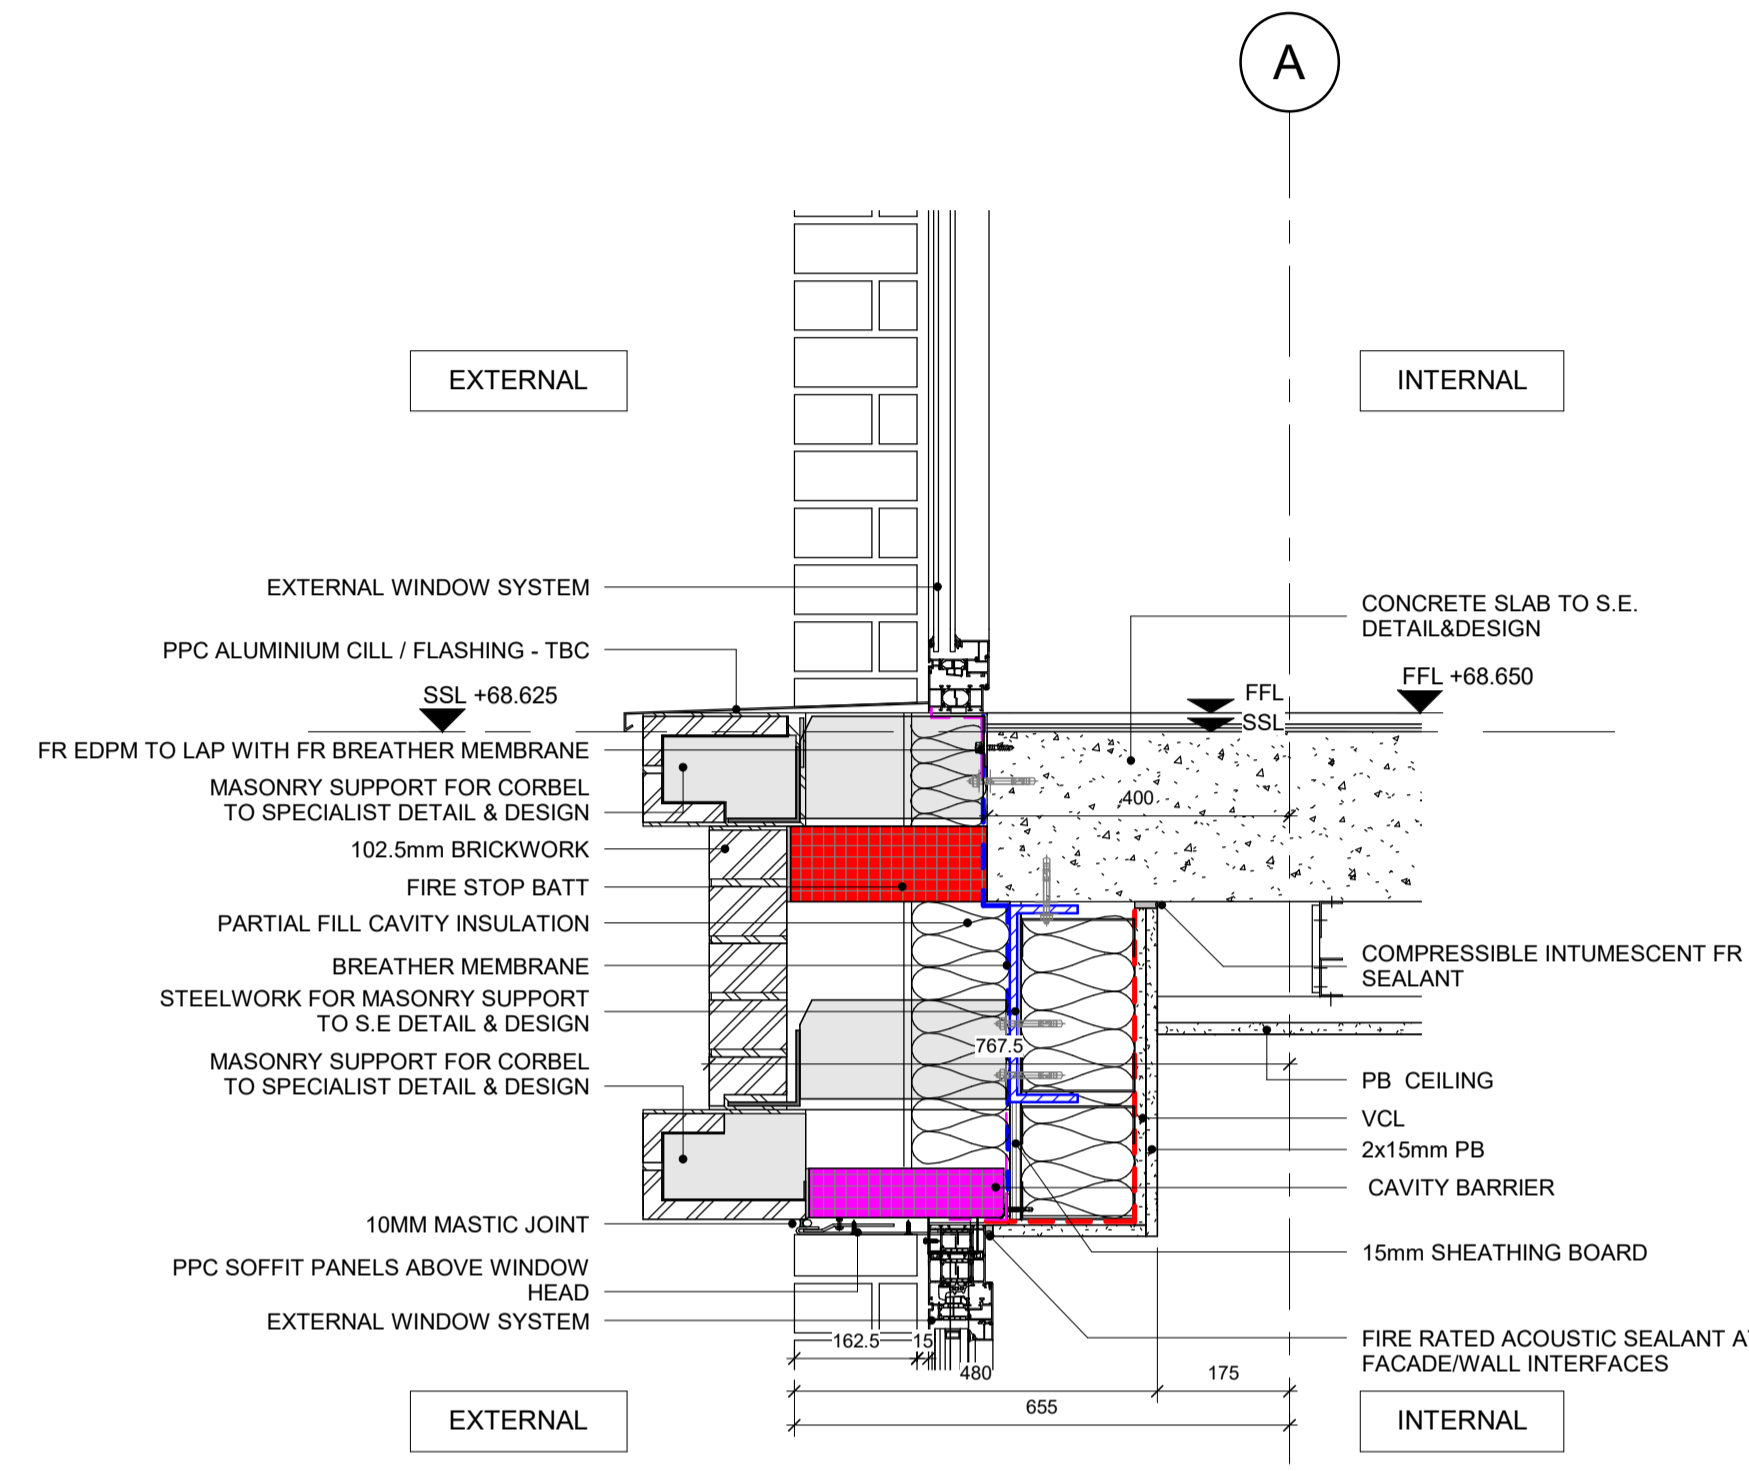


**2** TYPICAL SECTION WINDOWS BANDING AT L03  
1 : 10

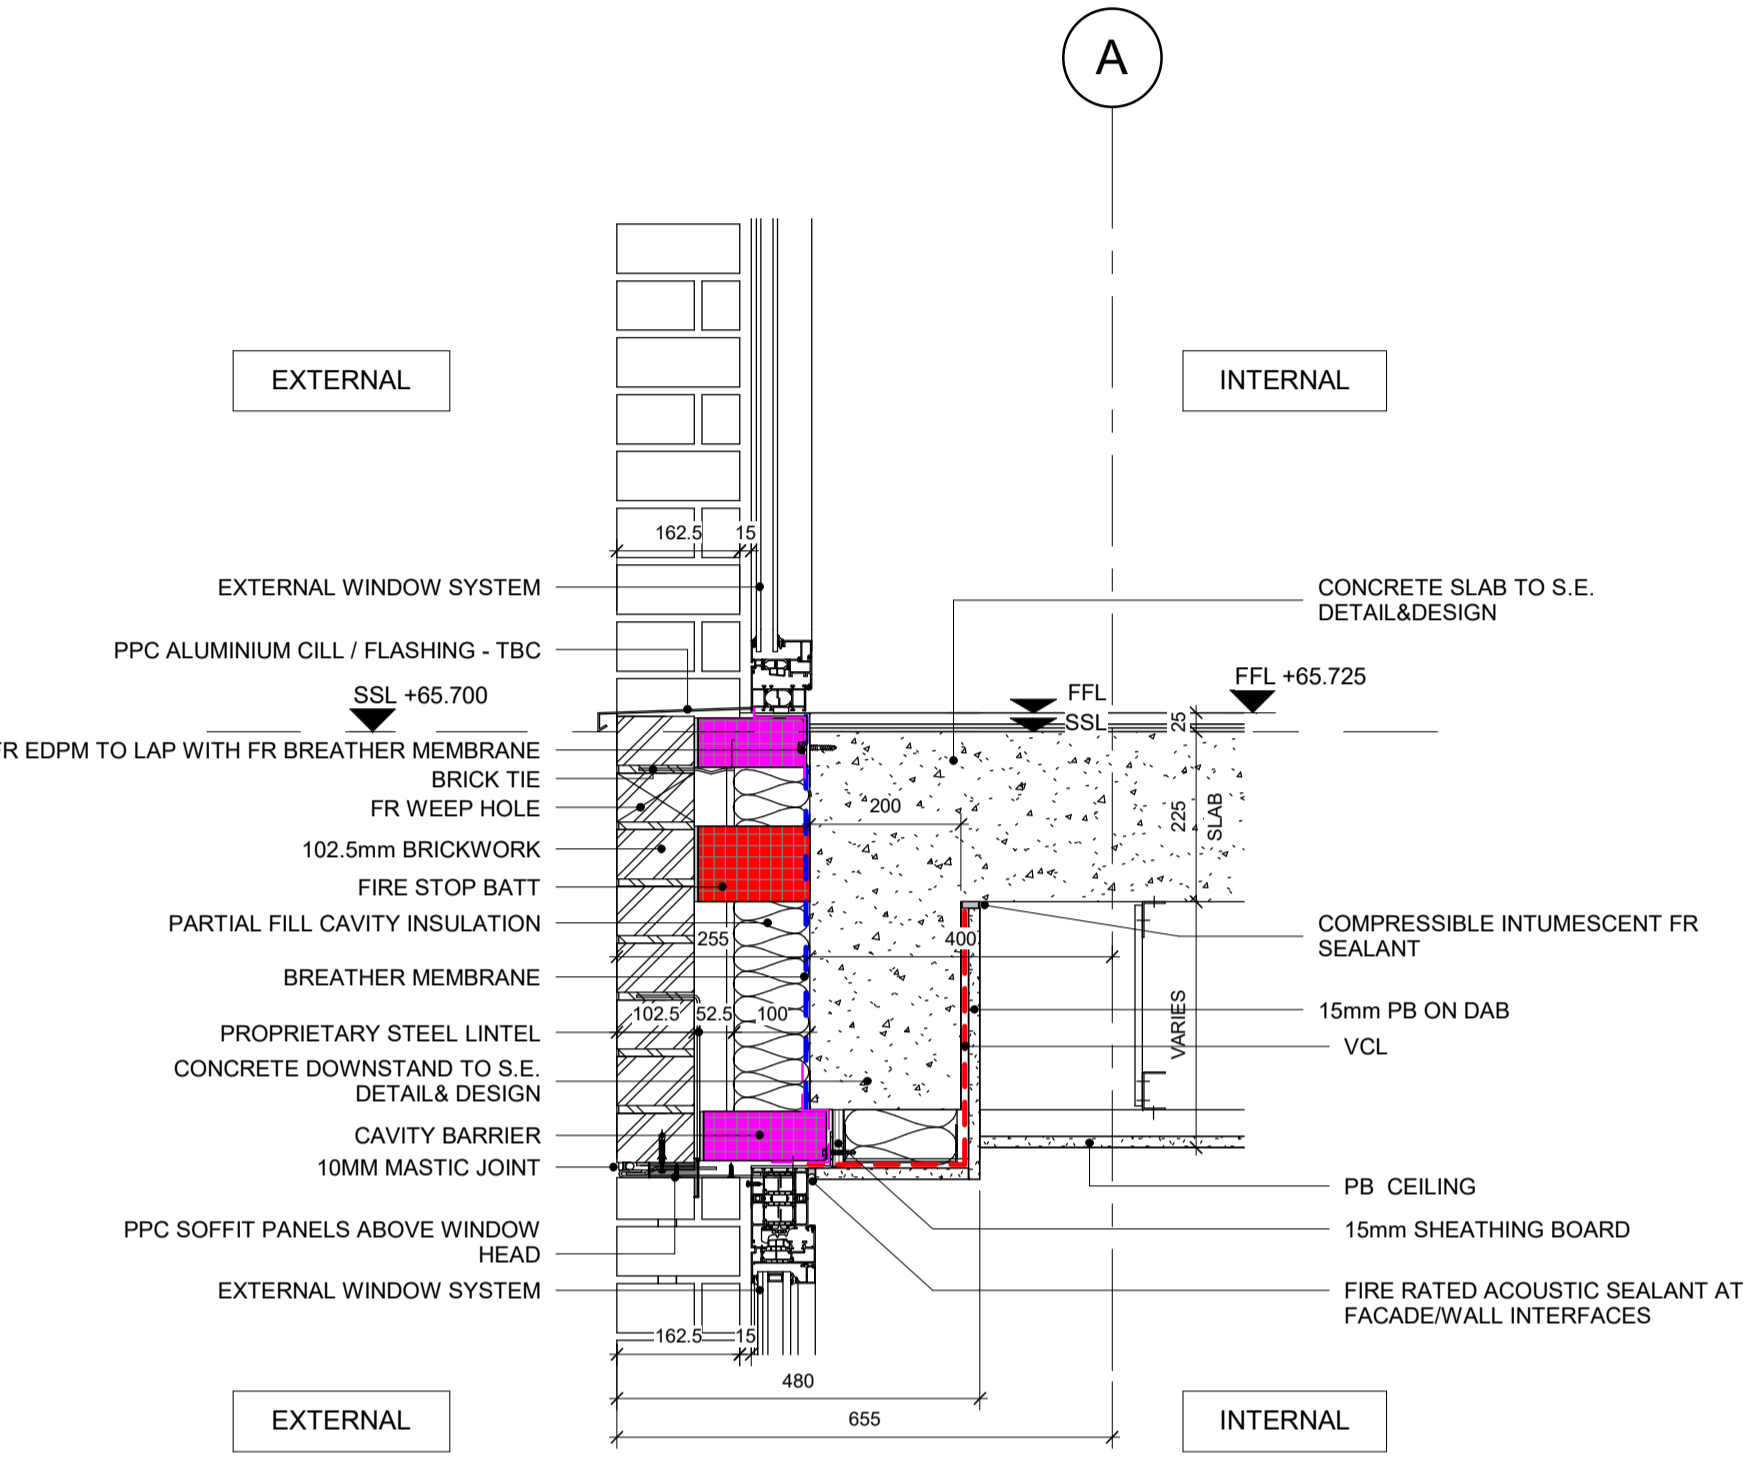


**3** TYPICAL SECTION AT WINDOWS (L03)  
1 : 10

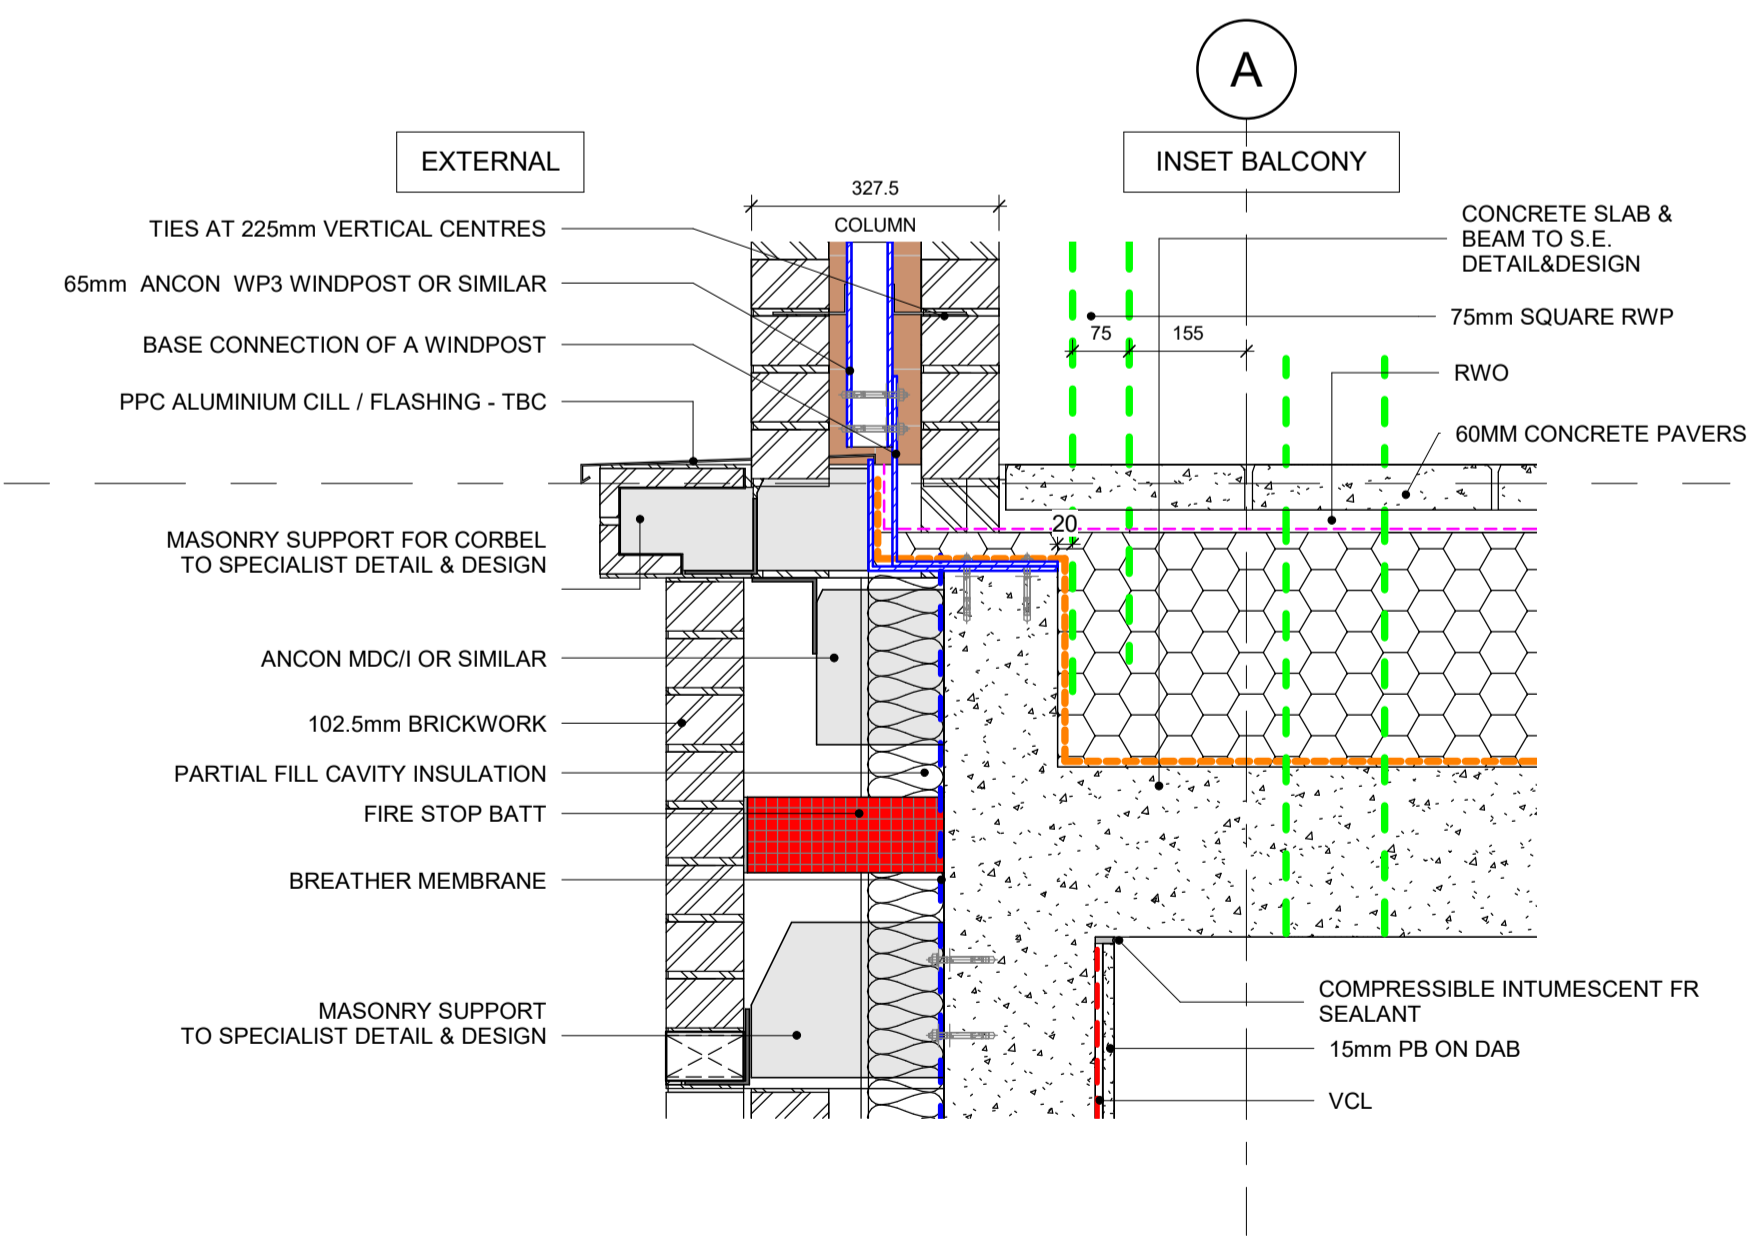

**4** TYPICAL SECTION COLUMN AT BALCONY  
1 : 10

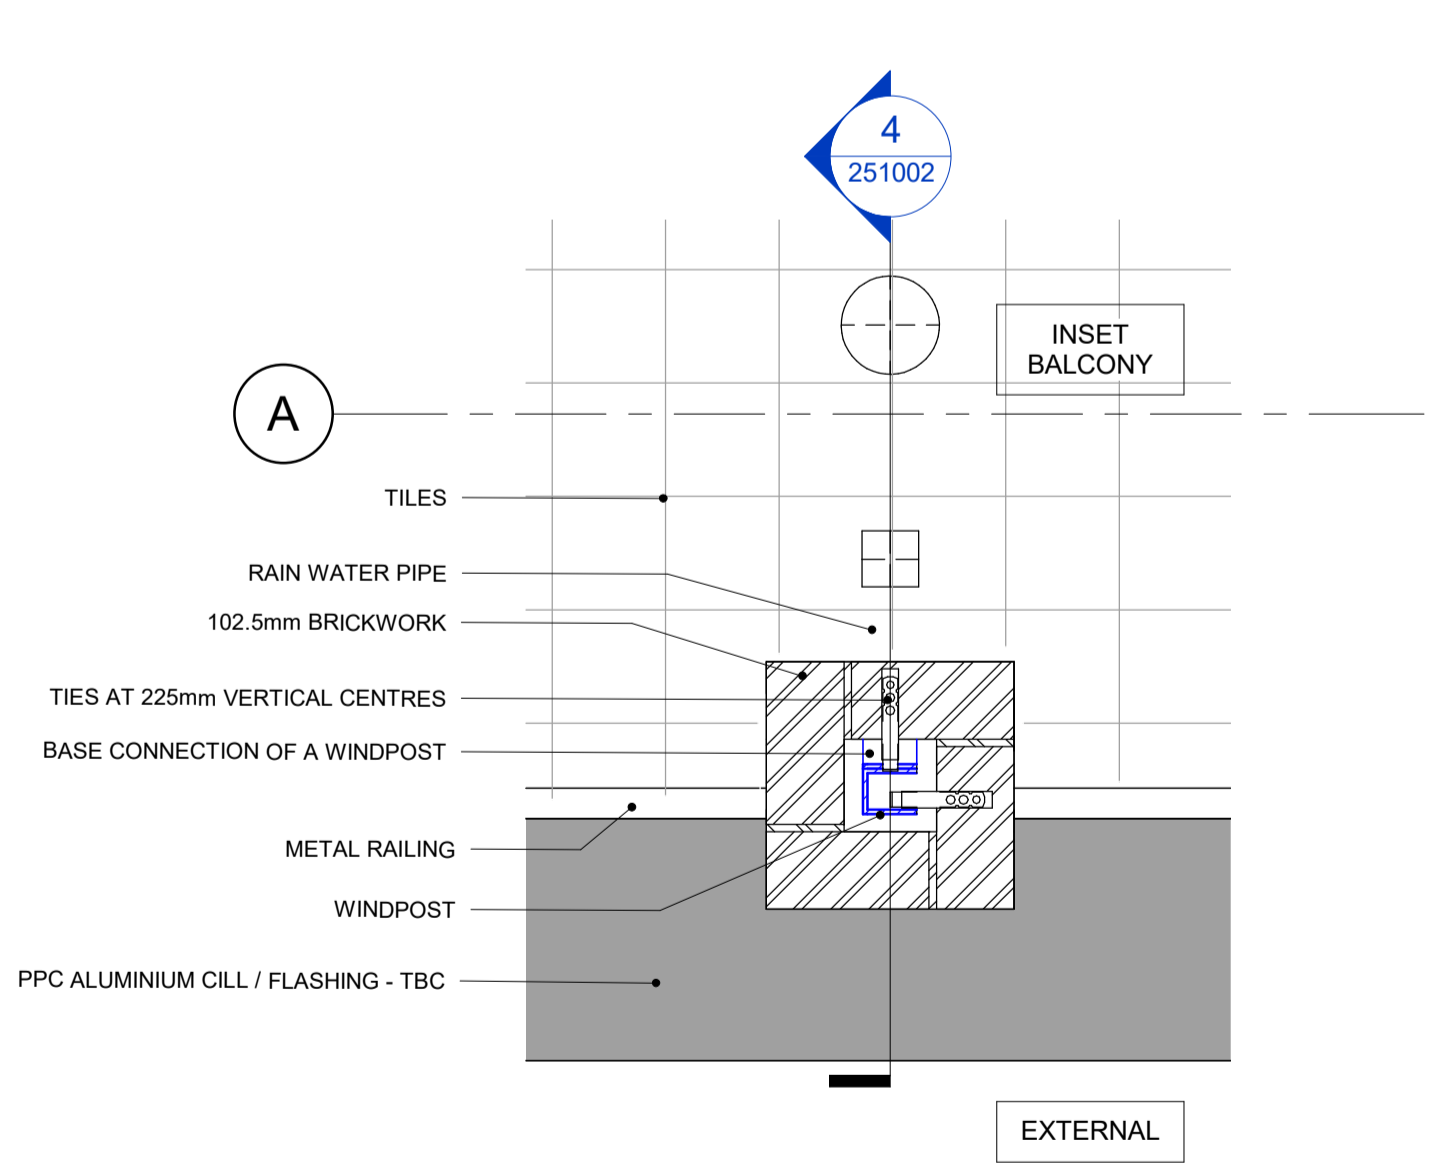

**5** TYPICAL PLAN DETAIL COLUMN  
1 : 10

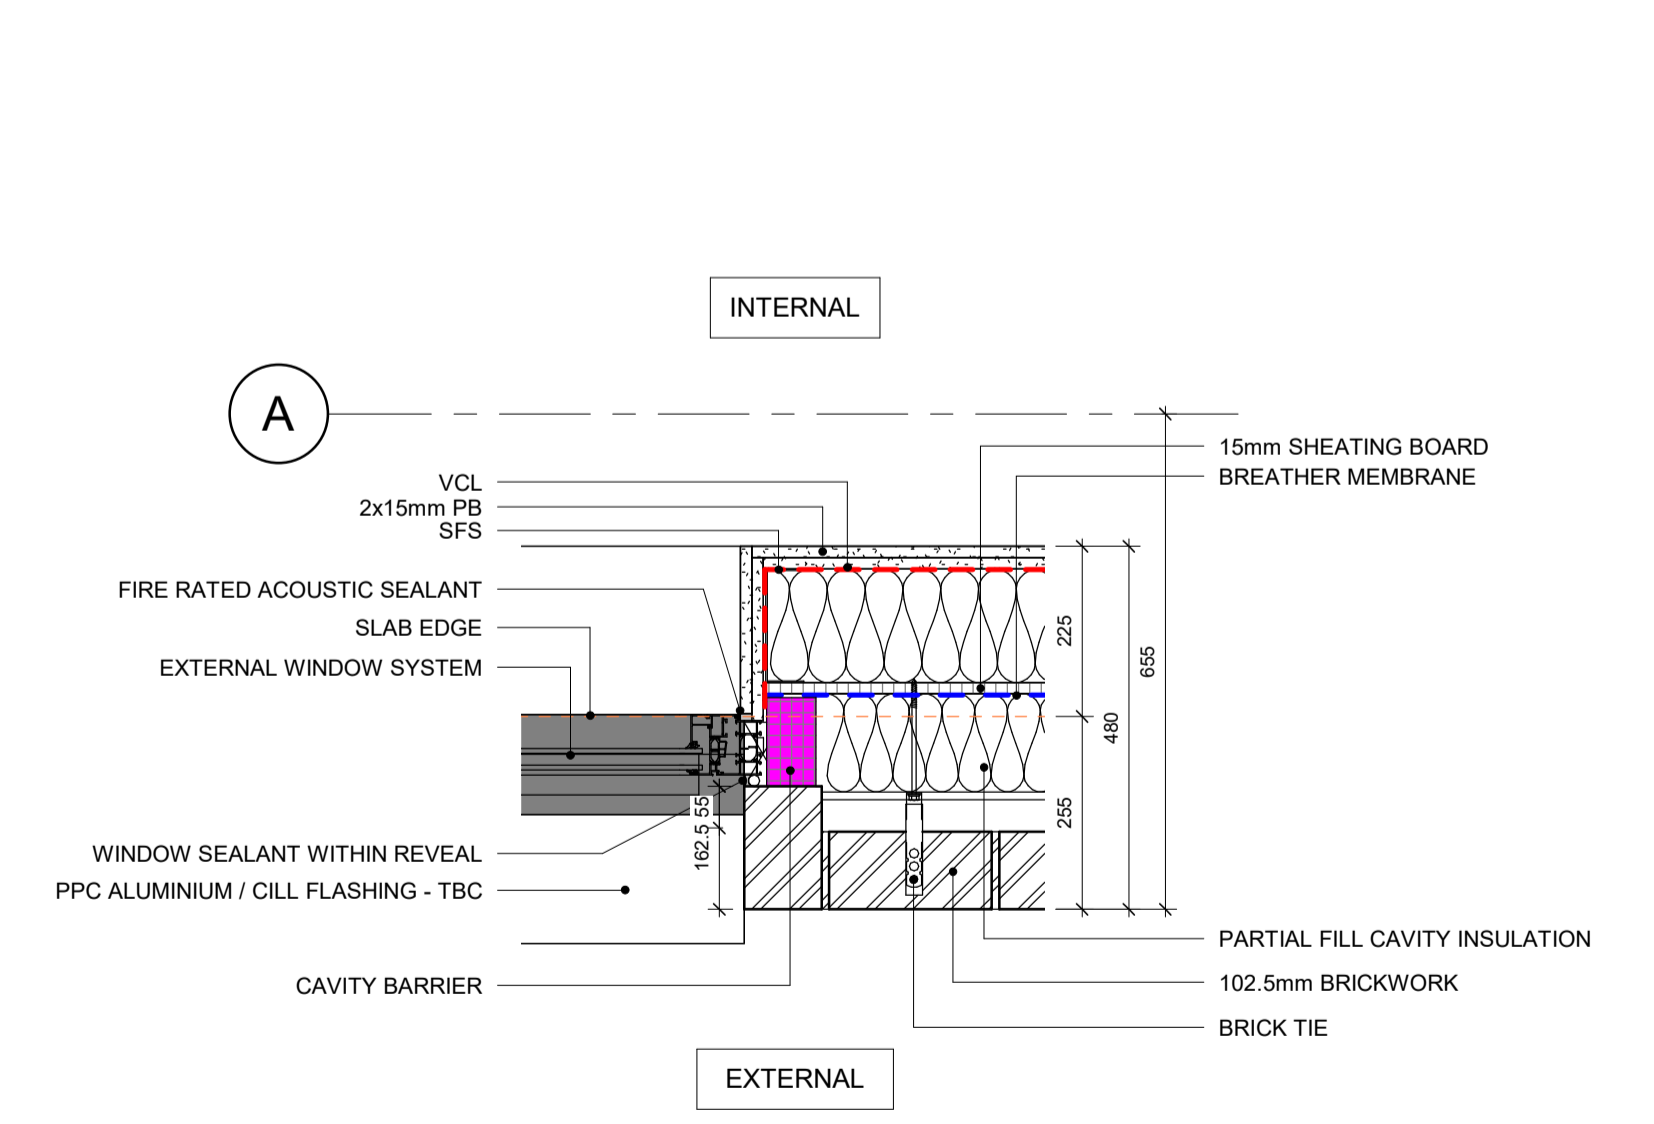

**6** TYPICAL PLAN DETAIL AT WINDOW JAMB  
1 : 10

REV	DATE	BY	DESCRIPTION	CHKD
P01	06.08.21	SS	STAGE 4 ISSUE	LF

CLIENT



PROJECT  
**WEST END LANE**  
156 West End Lane  
West Hampstead  
London NW6 1SD

ARCHITECT  
**CHAPMAN TAYLOR**  
GLOBAL ARCHITECTS & MASTERPLANNERS  
LONDON STUDIO  
12 Baldwins Terrace  
London W2 6LG  
United Kingdom  
T +44 (0)20 7371 3000  
E london@champanyaylor.com  
www.champanyaylor.com

STRUCTURAL ENGINEER



SERVICES ENGINEER



DRAWING TITLE  
**WEST BLOCK, MULTIPLE LEVELS  
TYPICAL PLANS / SECTIONS FACADE  
ENVELOPE DETAILS**

Scale 1 : 10

INTERNAL JOB NO	ISSUE DATE	STATUS	DRAWN BY	CHECKED BY			
C340WEL	AUG 21	PRELIMINARY	JC	SS			
PROJECT NUMBER	ROLE	ORIGINATOR	TYPE	SERIES	LEVEL	SERIAL	REVISION
0001	A	CTA	DRG	25	ZZ	1002	P01