


This drawing is not to be scaled. Use figured dimensions only. All dimensions are to be checked on site and any discrepancies, errors or omissions are to be reported to the architect prior to commencement of works.

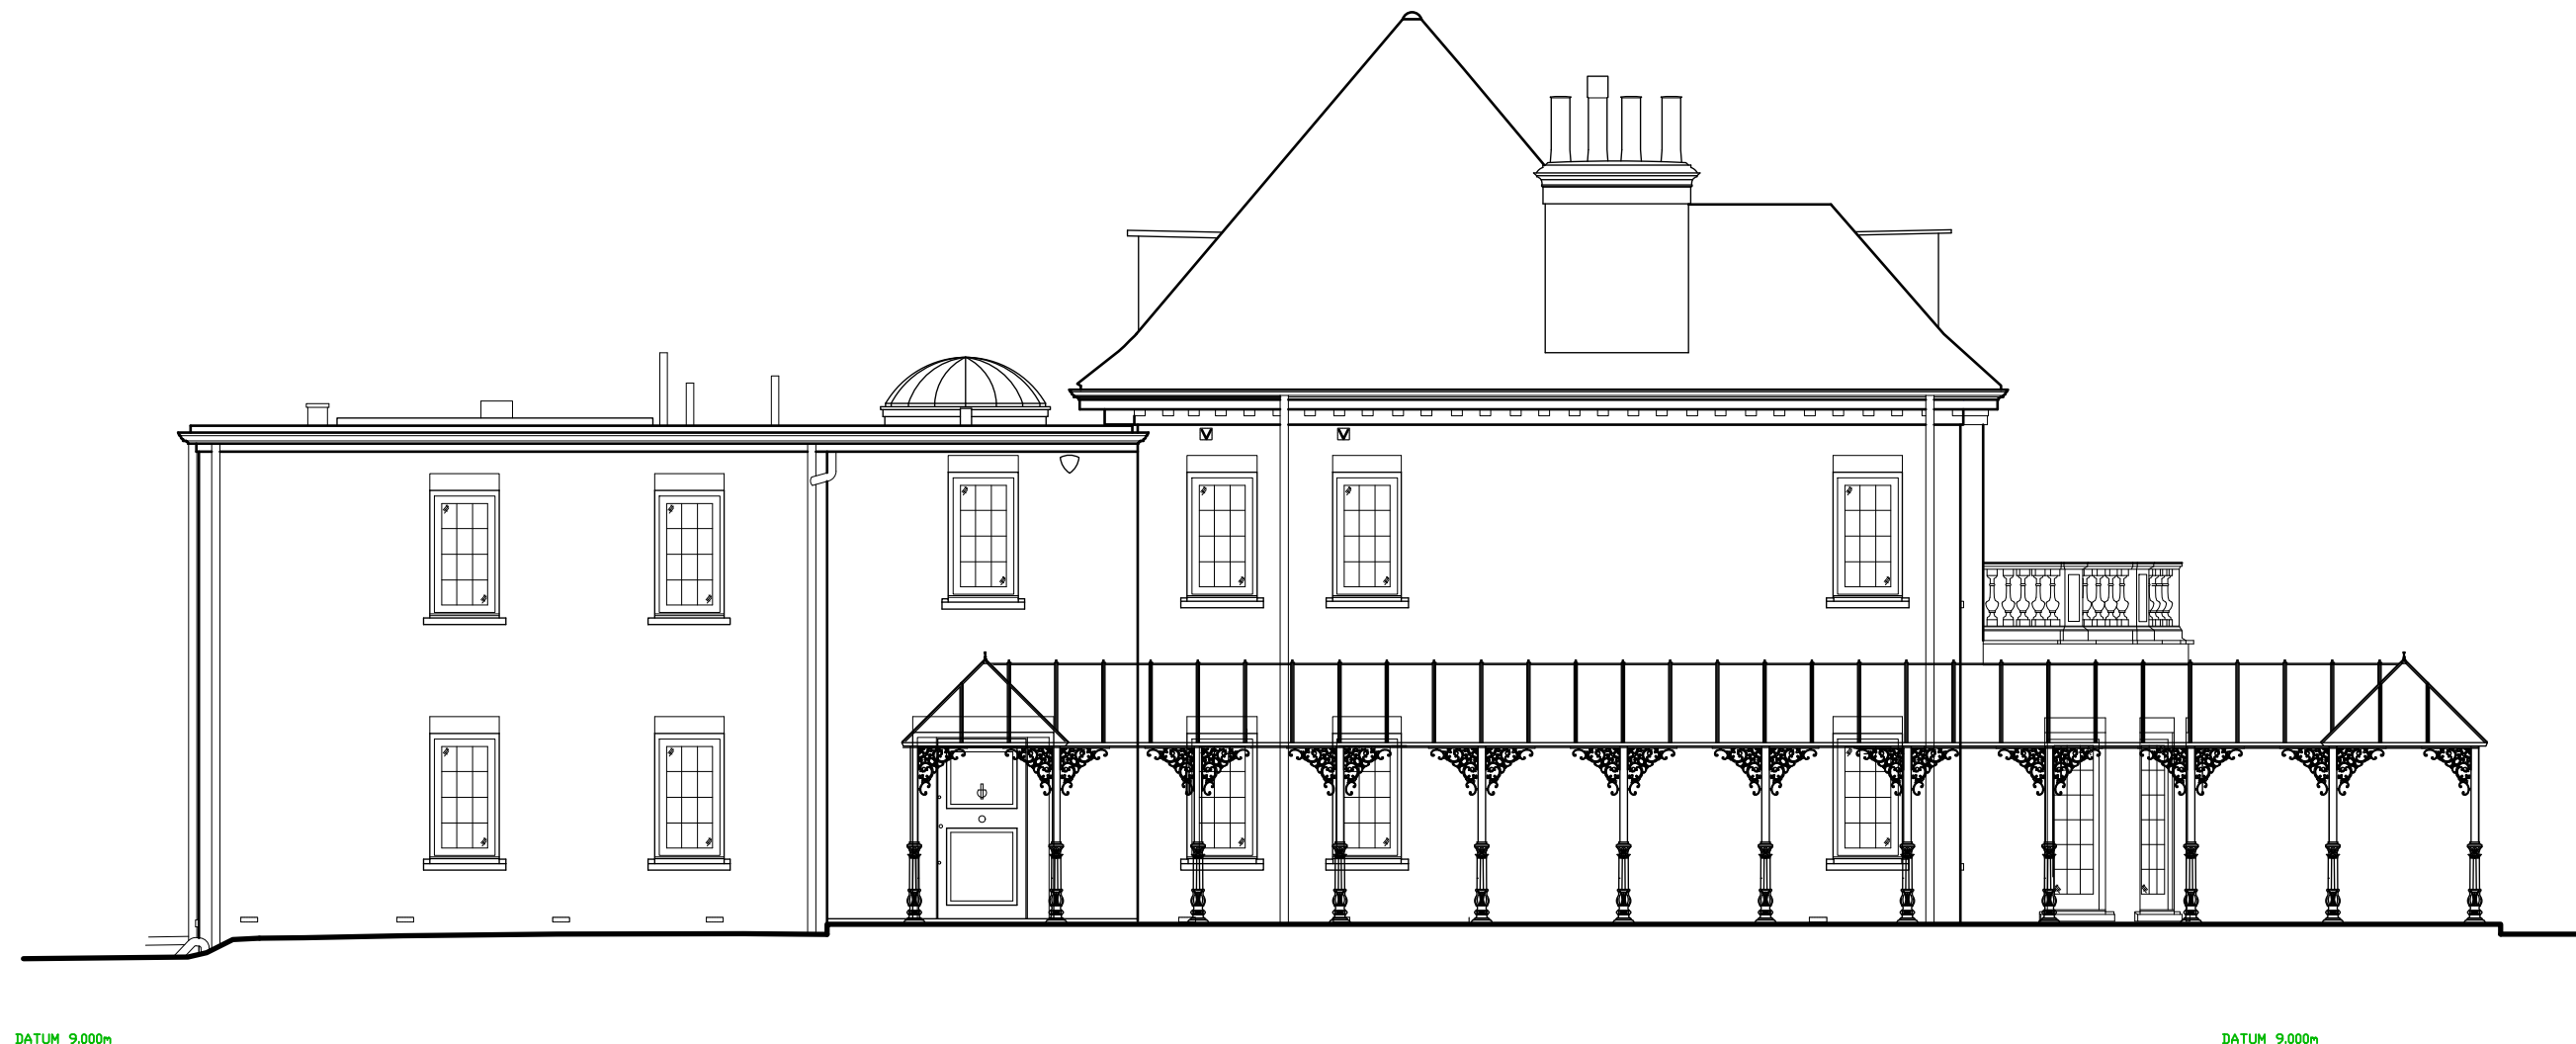


**EXISTING SIDE ELEVATION (S1)**

**TOWN PLANNING**

**ALL DIMENSIONS APPROXIMATE**

SCHEME DESIGN SUBJECT TO  
STRUCTURAL ENGINEER /SERVICES ENGINEER,  
& PLANNERS COMMENT

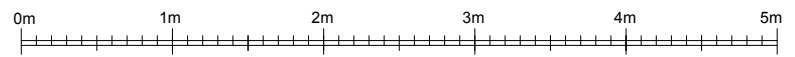

1:100 scale

**BB PARTNERSHIP LTD**  
CHARTERED ARCHITECTS

Studios 33-34, 10 Hornsey St, London. N7 8EL  
Tel 020 7336 8555 - e-mail - architect@bbpartnership.co.uk

© 2016 BB PARTNERSHIP LIMITED

project RADLETT HOUSE PROPOSED PERGOLA	date OCT 2018	scale 1:100@A3	drawn RP
drawing EXISTING SIDE ELEVATION	drwg. no FWZ-199.3		rev.

ALL RIGHTS RESERVED DO NOT SCALE CHECK ALL DIMENSIONS ON SITE