



This drawing is not to be scaled. Use figured dimensions only. All dimensions are to be checked on site and any discrepancies, errors or omissions are to be reported to the architect prior to commencement of works.


1:100
@A3
PROPOSED ELEVATION

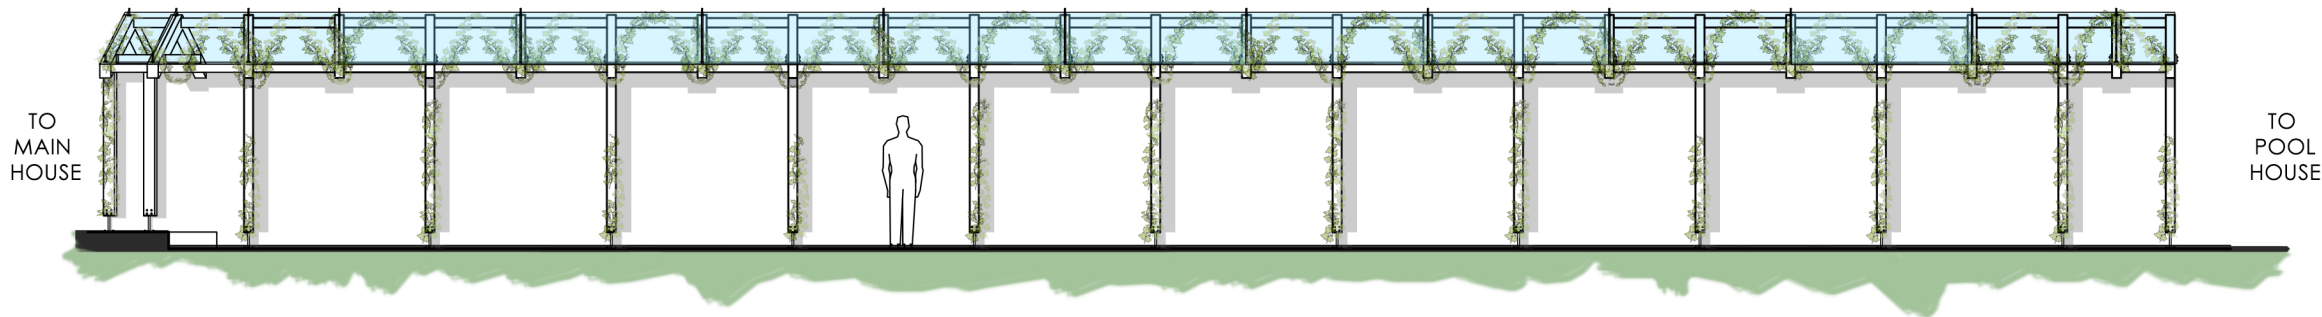

1:50
@A3
PROPOSED ELEVATION OF
PERGOLA AND FRENCH DOORS

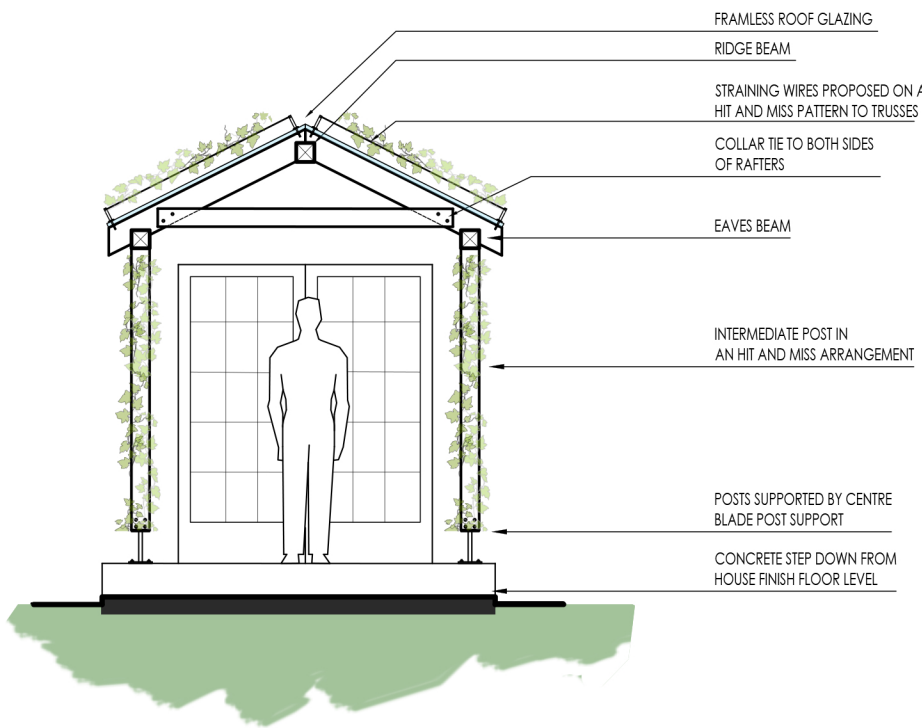

1:50
@A3
PROPOSED TYPICAL ELEVATION TREATMENT

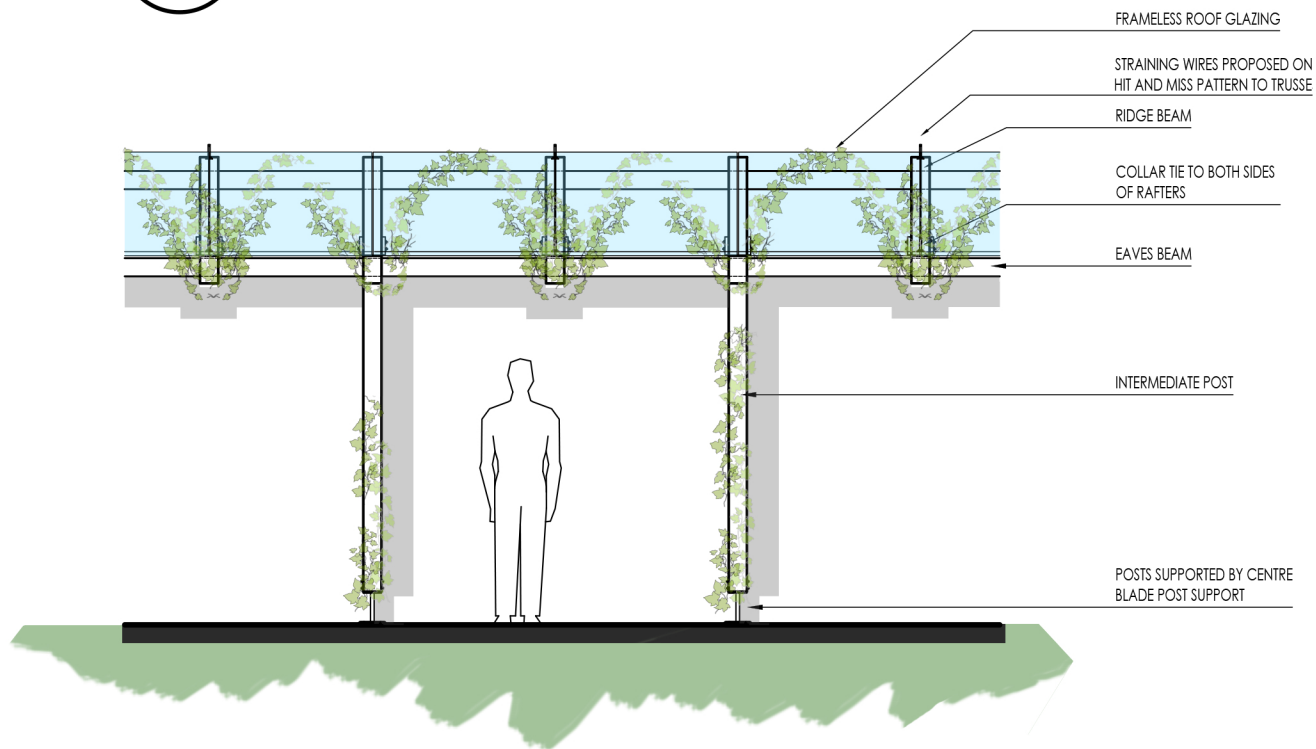

TOWN PLANNING

ALL DIMENSIONS APPROXIMATE

SCHEME DESIGN SUBJECT TO
STRUCTURAL ENGINEER /SERVICES ENGINEER,
& PLANNERS COMMENT

BB PARTNERSHIP LTD

CHARTERED ARCHITECTS

Studios 33-34, 10 Hornsey St, London. N7 8EL
Tel 020 7336 8555 - e-mail - architect@bbpartnership.co.uk

© 2016 BB PARTNERSHIP LIMITED

project RADLETT HOUSE PROPOSED PERGOLA	date JULY 2018	scale AS@A3	drawn RP
drawing PROPOSED ELEVATIONS	drwg. no FWZ-203		rev.

ALL RIGHTS RESERVED DO NOT SCALE CHECK ALL DIMENSIONS ON SITE