

PROPOSED SECTION A-A / SIDE ELEVATION

PL-004

APPLICATION SITE


230 CAMDEN HIGH STREET

**Proposed Plant Installation:
1 x No. MUB 042 500D4 IE2
Multibox Extraction Fan**

All Fixings to manufacturer's specifications, recommendations and details

Overhanging existing ducting of neighbouring property to be relocated to neighbours specifications

Poppie's Fish & Chips at 30 Hawley Crescent beyond

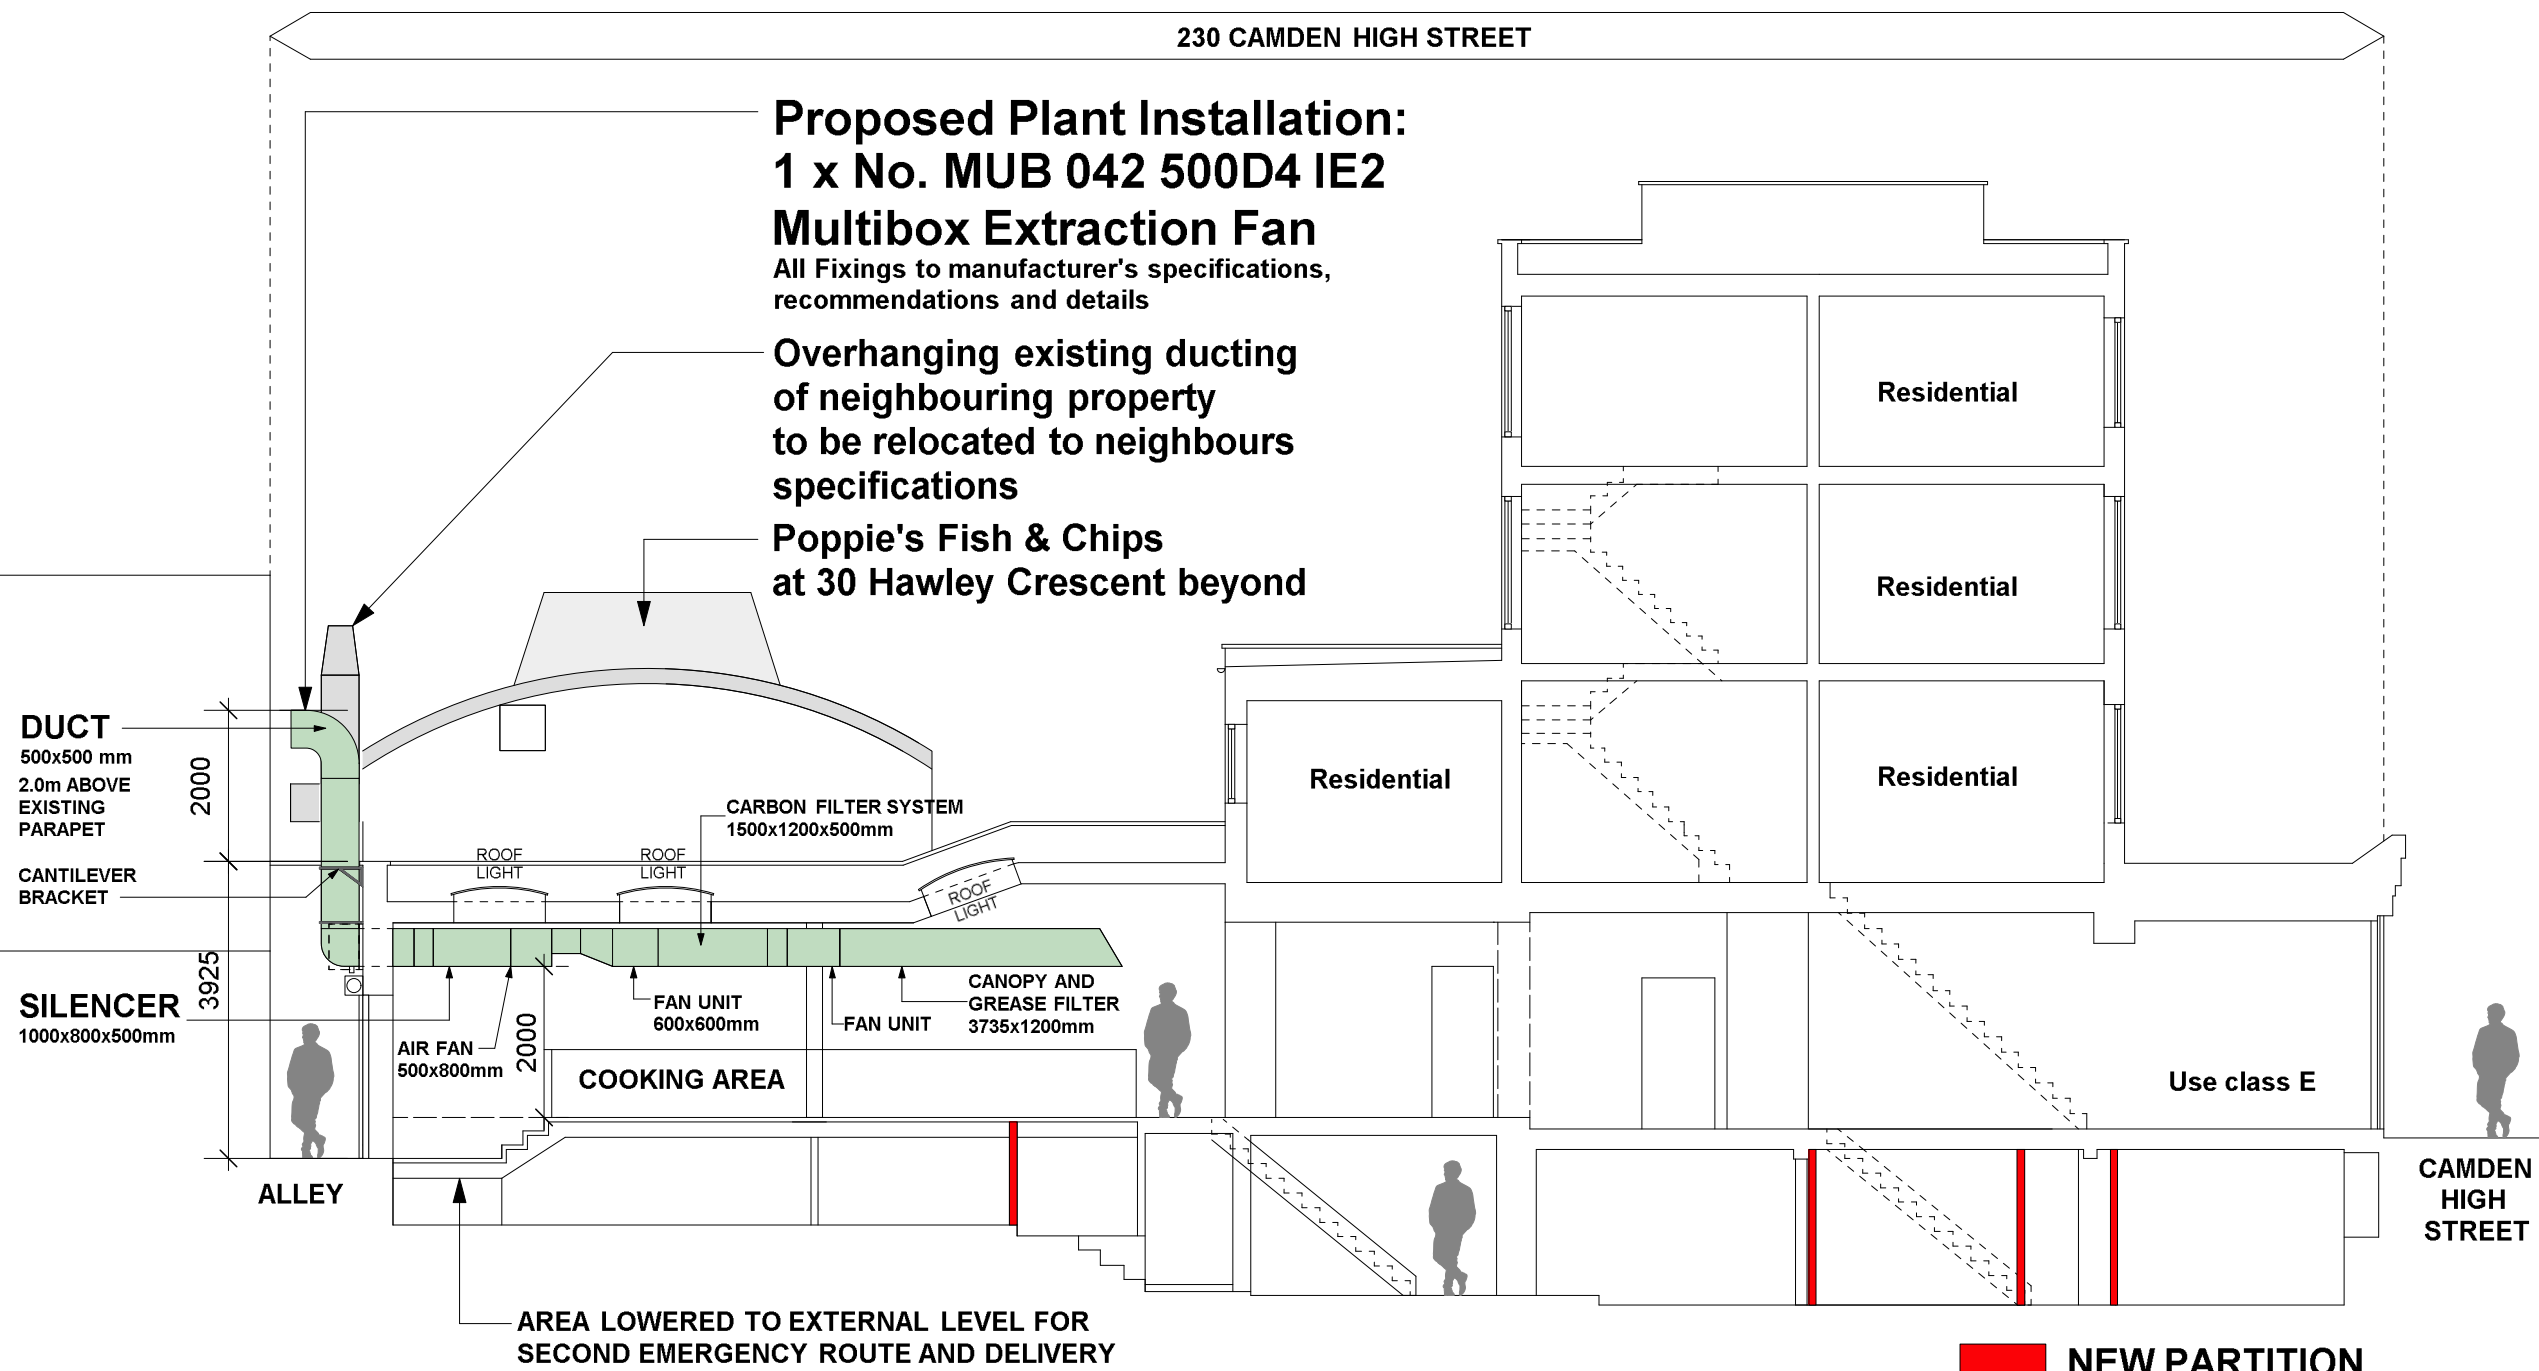


NEW PARTITION
NEW DUCTING

Note:
Potential Odour nuisance Please see supporting Odour statement/assessment

Note:
Anti-Vibration Mounting Strategy to be in accordance with Acoustic report by KP Acoustics
It is the supplier's responsibility to ensure that all mountings offered are suitable for the loads, operating and environmental conditions which will prevail.

Note:
Acoustic silencer to be installed in accordance with Acoustic report by KP Acoustics

FOR PLANNING USE ONLY

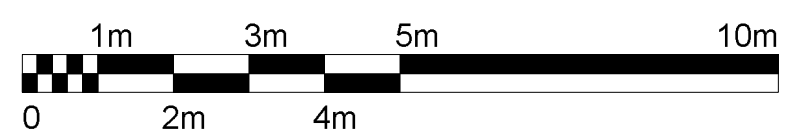

This drawing is the property of Ganguly Architects Ltd and copyright is reserved by them.

This drawing is issued on condition that it is not copied, used or disclosed by or to any unauthorized person without the prior written consent of Ganguly Architects Ltd.

REV	DATE	DESCRIPTION	BY

CLIENT:
K FOOD LONDON LTD

GANGULY ARCHITECTS LTD
Tel.: 020 7617 7590
E-MAIL: info@ganguly.co.uk
www.ganguly.co.uk

PROJECT:
230 CAMDEN HIGH STREET LONDON, NW1 8QS

DRAWING TITLE:
PROPOSED SECTION A-A SIDE ELEVATION

SCALE: 1:100@A3	DATE: 15.02.2022	DRAWN: AGH
---------------------------	----------------------------	----------------------

DRAWING NO.: 230CHS-2022-PL-004	REVISION:
---	-----------