




EXISTING FRONT OF STORE ELEVATION
(1:50)

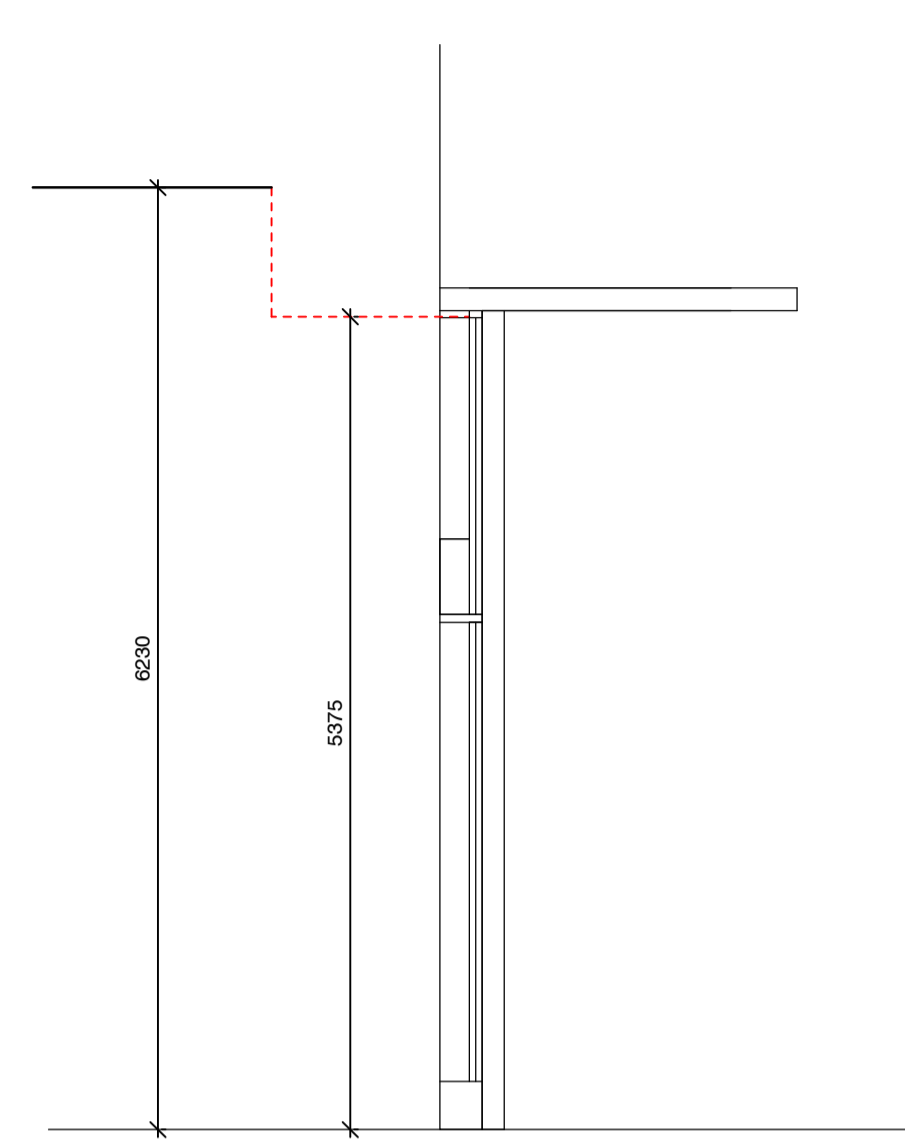


EXISTING FRONT OF STORE
SECTION A-A
(1:50)

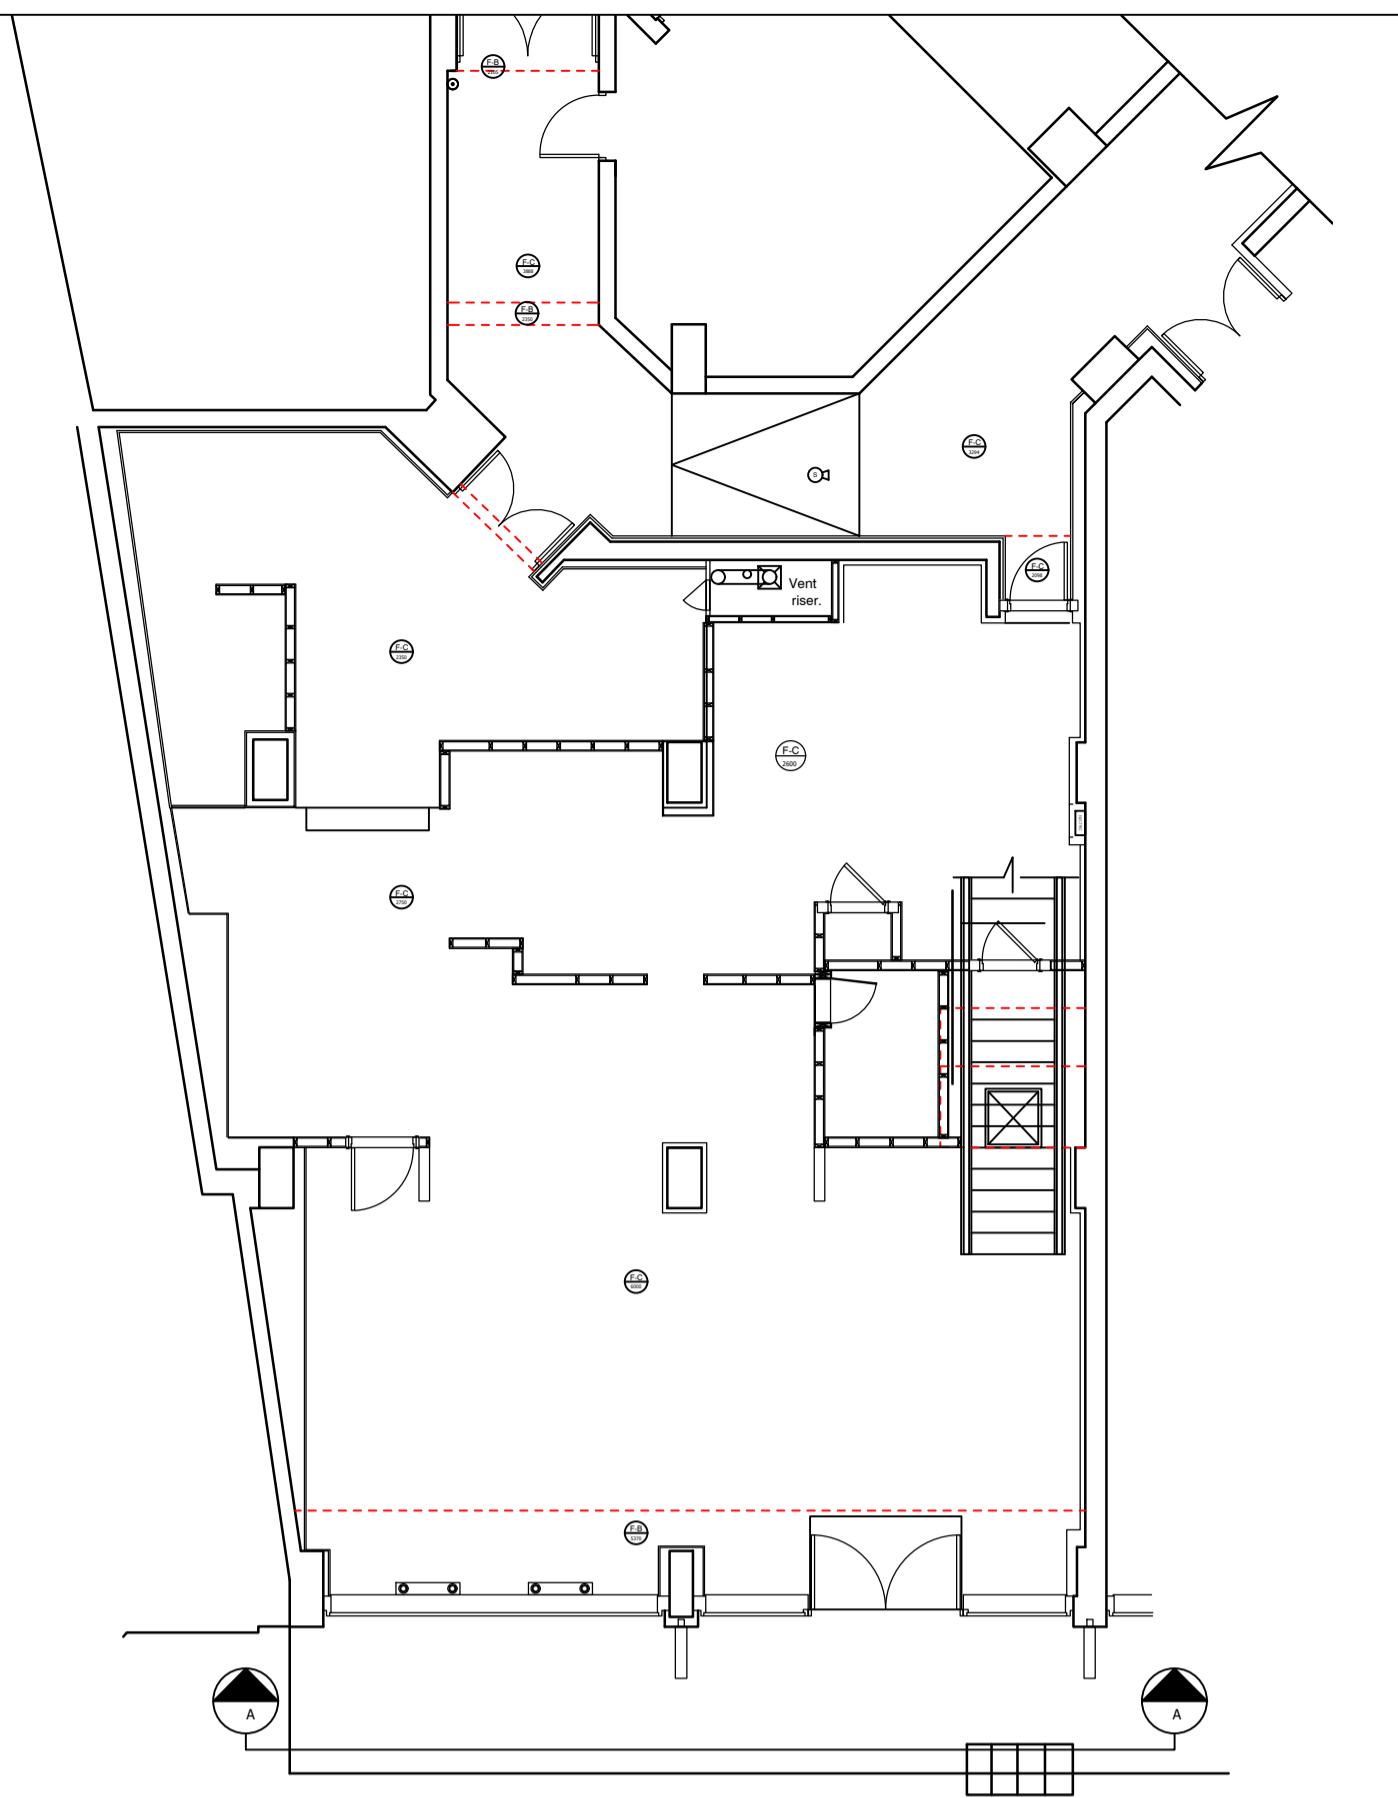

SITE REFERENCE PLAN
(1:100)

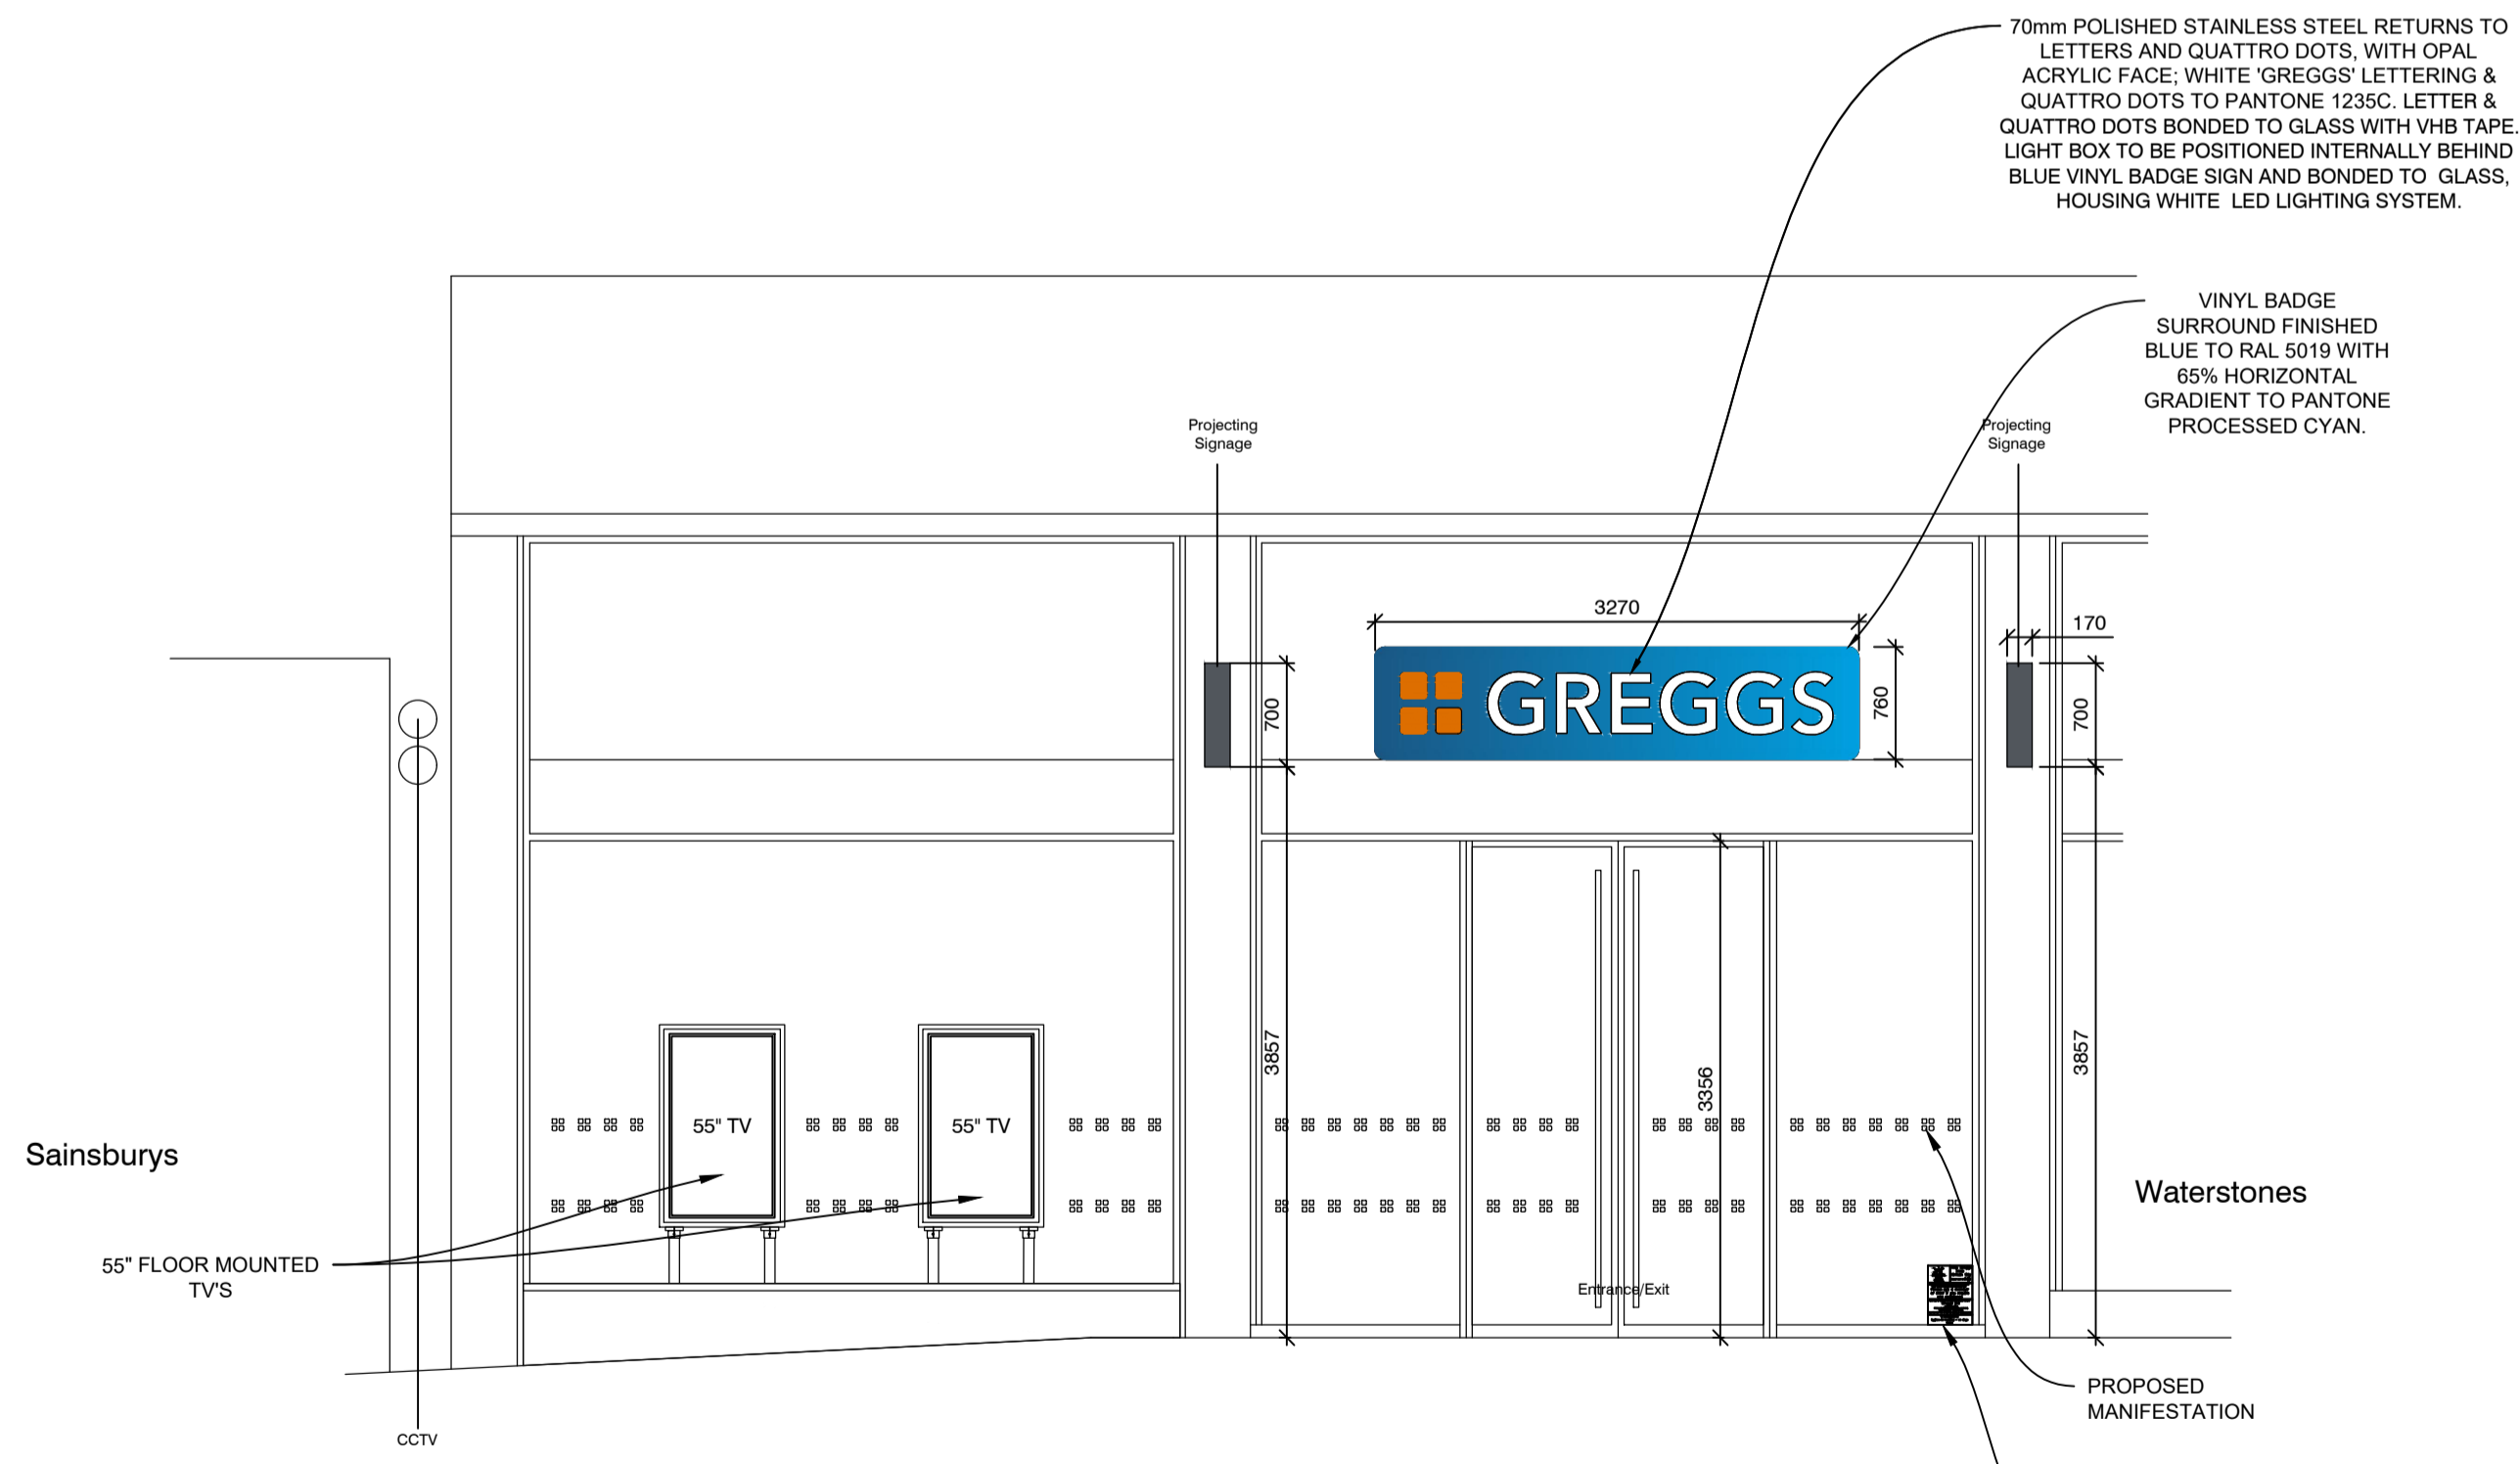

PROPOSED FRONT OF STORE ELEVATION
(1:50)

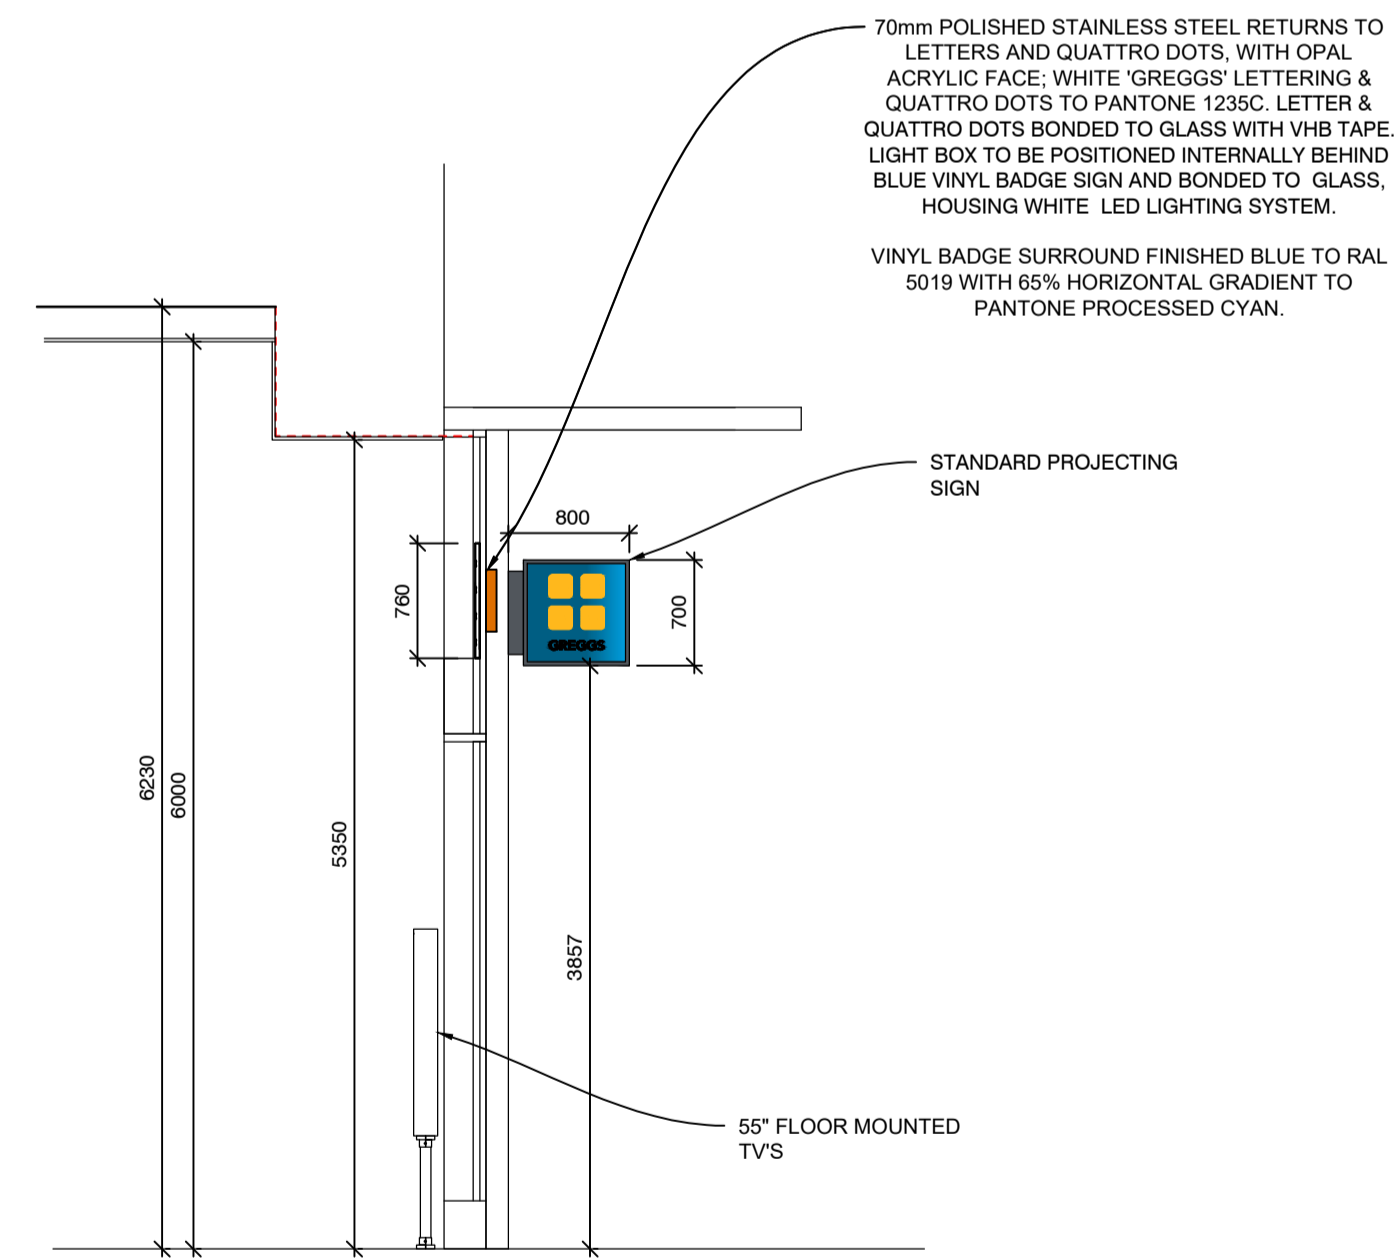

PROPOSED FRONT OF STORE
SECTION A-A
(1:50)

REV	DESCRIPTION	DATE	NAME
GREGGS Plc (SOUTH EAST) 87 MILLMARSH LANE ENFIELD MIDDLESEX EN3 7XJ Tel: (0208) 805 3314			
Shop S Number & Name S0000 LONDON TOTTENHAM COURT WALK			
Title 01 PLANNING			
Site Address UNIT A (SOUTH BLOCK) TOTTENHAM COURT WALK, TOTTENHAM COURT ROAD, LONDON, W1T 1BJ			
Gross Building Area 271 Sq m		Gross Sales Area 163 Sq m	
Drawing No. R50E/S0000/01			Rev.
Date 11/02/2022		Scale 1:50	@ A1
Drawn by GP	Scale Bar		
Issued 11-Feb-22	0 500 1000 1500 2000 2500mm SCALE 1:50		

DO NOT RESCALE THIS DRAWING