
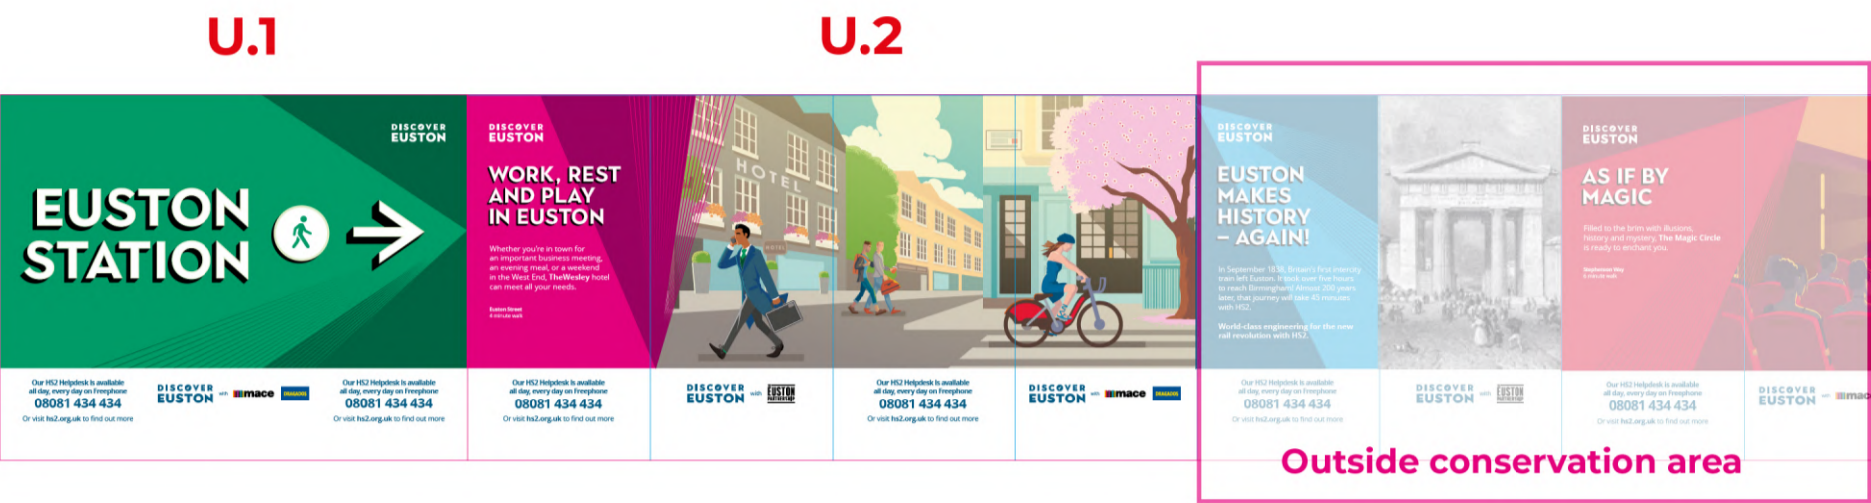


Hoarding runs U & K- Melton Street

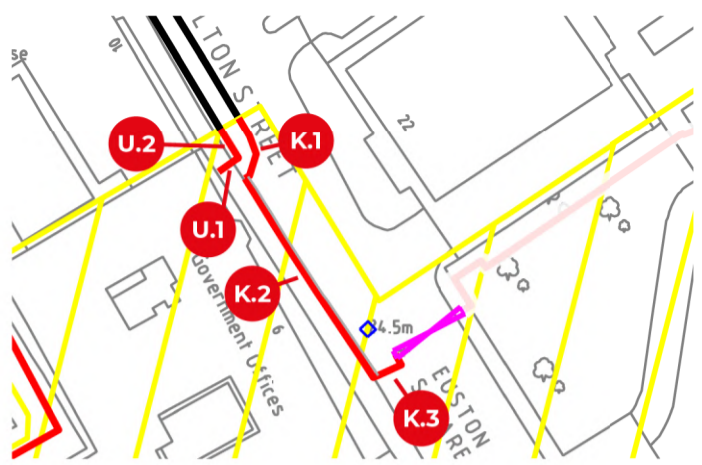

SCALE: Panels are 1220mm wide; these 6 panels equal 7320mm.

Euston Station - Hoarding replacement and graphics installation - proposed hoarding runs

Page 2



For Planning Issue

P01	First Revision	SFI 2022-02-10	WMI 2022-02-10	RVI 2022-02-10	---	HS2 accepts no responsibility for any circumstances which arise from the reproduction of this document after alteration, amendment or abbreviation or if it is issued in part or issued incompletely in any way.	Legends/Notes: © Crown Copyright and database right 2020. All rights reserved. Ordnance Survey Licence number 100049190 © Crown Copyright material is reproduced with the permission of Land Registry under delegated authority from the Controller of HMSO. This material was last updated on 2020 and may not be copied, distributed, sold or published without the formal permission of Land Registry. Only an official copy of a title plan or register obtained from the Land Registry may be used for legal or other official purposes.
		---	---	---	---		
		---	---	---	---		
		---	---	---	---		
		---	---	---	---		
Rev	Description	Drawn	Checked	Approved	Con Acc	Scale with caution as distortion can occur.	

 Registered in England Registration No. 06791686 Registered office: 2 Snow Hill, Queensway, Birmingham, B4 6GA	Stage 3	Project/Contract Euston Station	Creator/Originator Mace Dragados JV	Sub Originator
	Drawing Title	Work Package Description	Discipline/Function DS - Design Management	System description
	Drawing Title	Hoarding Advertising Consent Drawing	Drawn by S.Fitzgerald	Checked by W.Millar-Smith
		Sheet 2 of 6	Scale NTS	Size A1
Official		Drawing No. 1CP01-MDS-DS-DGA-SS08_SL41_B1-000007		

Approved by ---	Date ---
Suitability S2	Rev. P01