



**8062-01,  
Plan @ 1:20**

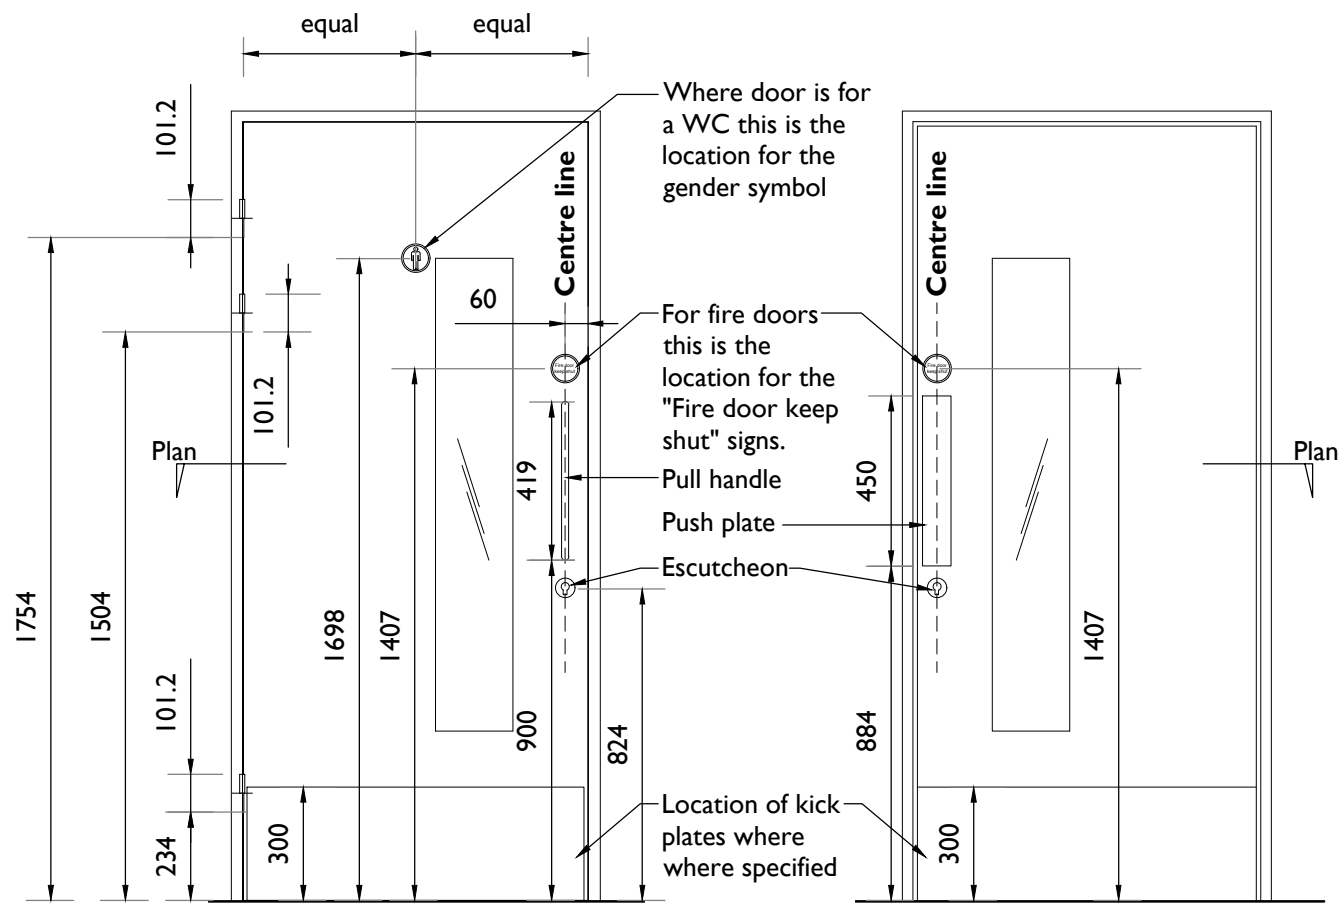

**8062-02,  
View 01 (Push / Pull Door)  
Scale: 1:20**

**8062-03,  
View 02 (Push / Pull Door)  
Scale: 1:20**

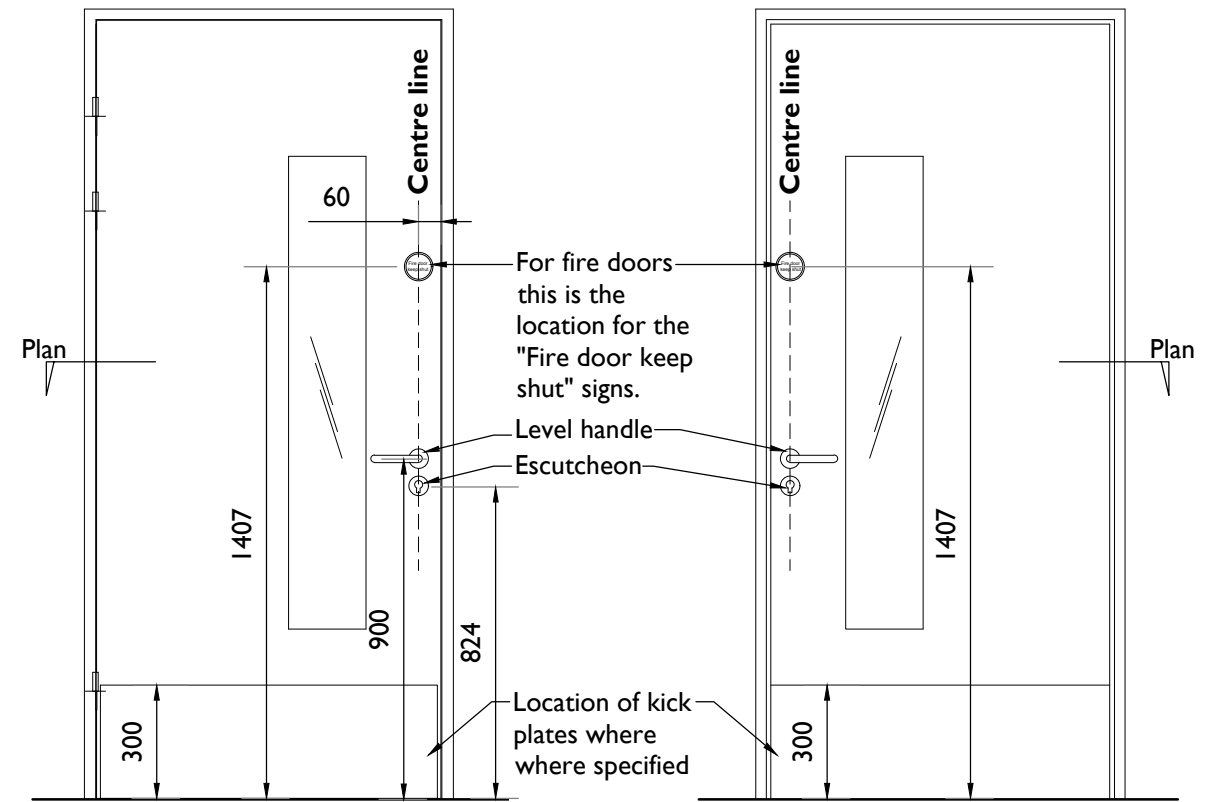

**8062-04,  
View 01 (Lever Handle Door)  
Scale: 1:20**

**8062-05,  
View 02 (Lever Handle Door)  
Scale: 1:20**

**Notes:**  
Drawings are based on survey data and may not accurately represent what is physically present.  
Do not scale from this drawing. All dimensions are to be verified on site before proceeding with the work.  
All dimensions are in millimeters unless noted otherwise.  
Purcell shall be notified in writing of any discrepancies.

**These typical ironmongery setting out dimensions apply to all single doors as applicable.**

**For cupboard / riser doors do not install ironmongery on door face inside cupboard / riser.**

T00	10 Jan 2020			
First Issue	27 Sep 2019	RH	RH	
ISSUE	DATE	DRAWN	CHECKED	DESCRIPTION

**CLIENT** Lendlease  
**PROJECT** Camden Town Hall

**DRAWING TITLE** Typical Ironmongery Setting Out Dimensions Single Doors  
**SIZE & SCALE** A3L As Noted  
**DRAWING STATUS** ISSUED FOR TENDER

**JOB NUMBER** 238664  
**DRAWING NO.** CTH-PUR-XXX-DR-31-A-8062  
**REVISION** T00

