




8012-06,
Section AA Details
Scale: 1:2

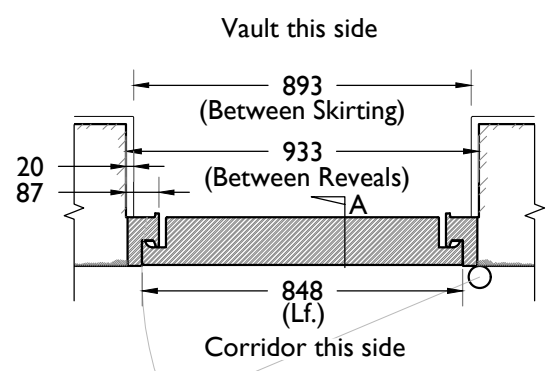


8012-01, Plan, Scale 1:20

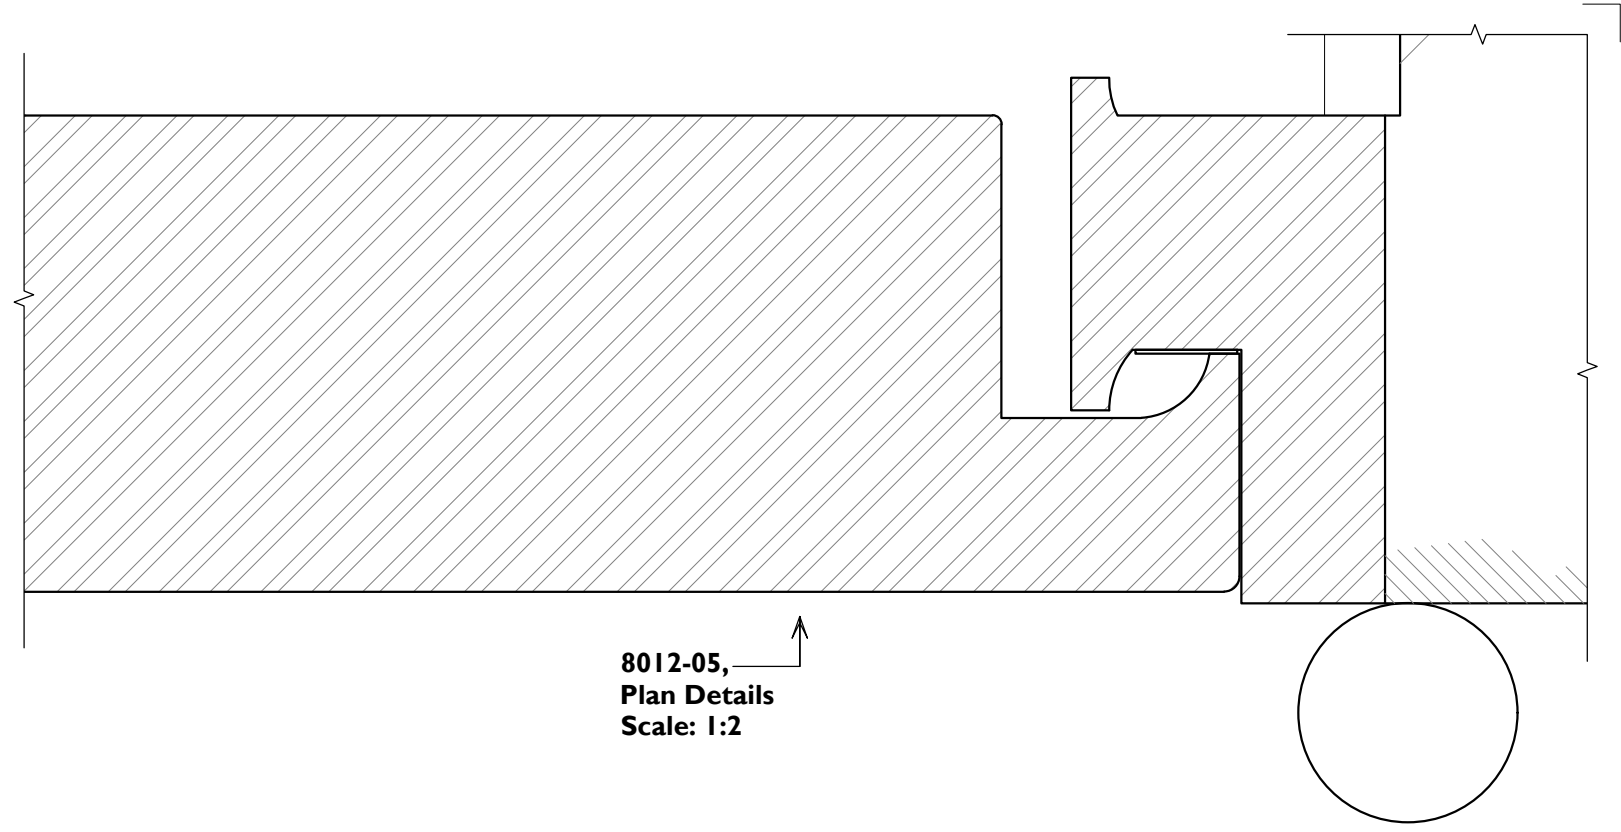


8012-05,
Plan Details
Scale: 1:2

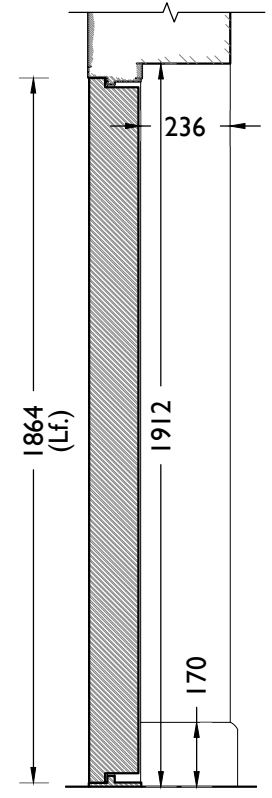

8012-02,
Section AA
Scale: 1:20

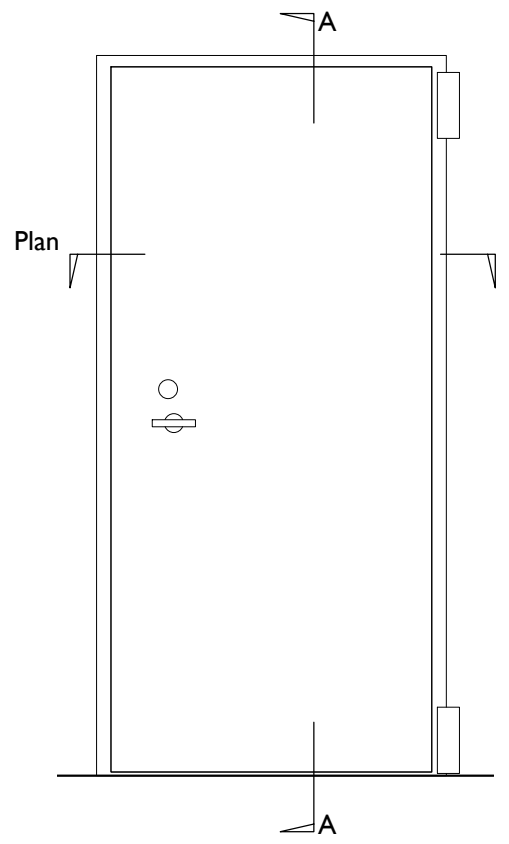

8012-03,
Elevation viewed from corridor side
Scale: 1:20

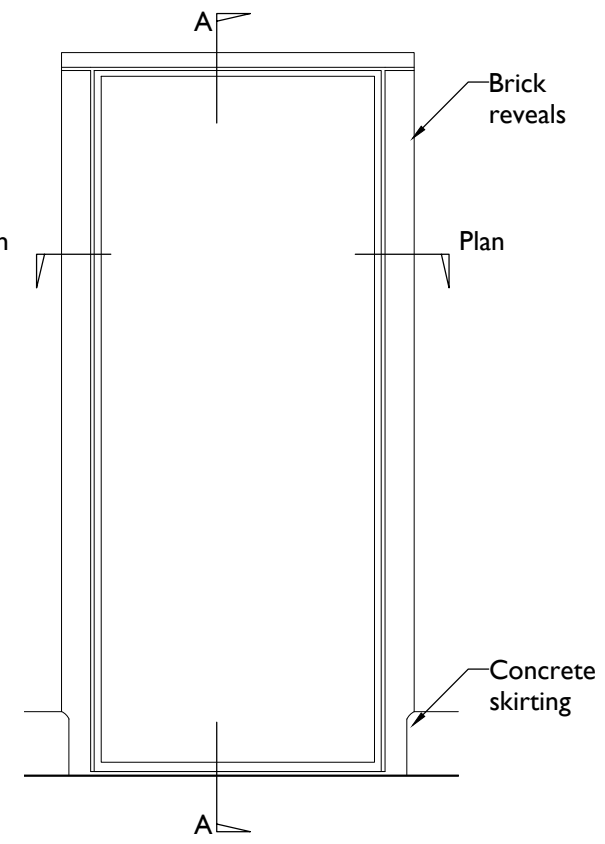

8012-04,
Elevation viewed from vault side
Scale: 1:20

Notes:
Drawings are based on survey data and may not accurately represent what is physically present.
Do not scale from this drawing. All dimensions are to be verified on site before proceeding with the work.
All dimensions are in millimeters unless noted otherwise.
Purcell shall be notified in writing of any discrepancies.

- Steel vault door fixed in to brick wall

T01	10 Jan 2020	RH	RH	Minor changes only
T00	27 Sep 2019			
First Issue 27 Sep 2019 RH RH				
ISSUE	DATE	DRAWN	CHECKED	DESCRIPTION

CLIENT	Lendlease
PROJECT	Camden Town Hall

DRAWING TITLE	Details of Existing Door Type E10 This existing door is DEB.64-7
SIZE & SCALE	A3L As Noted
DRAWING STATUS	ISSUED FOR TENDER

JOB NUMBER	238664
DRAWING NO.	CTH-PUR-XXX-DR-31-A-8012
REVISION	T01

