



8003-05,
Plan Details
Scale: 1:2


8003-06,
Section AA Details
Scale: 1:2

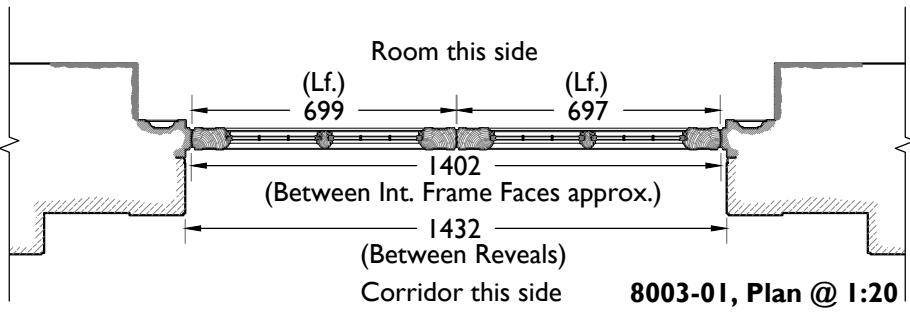


8003-01, Plan @ 1:20

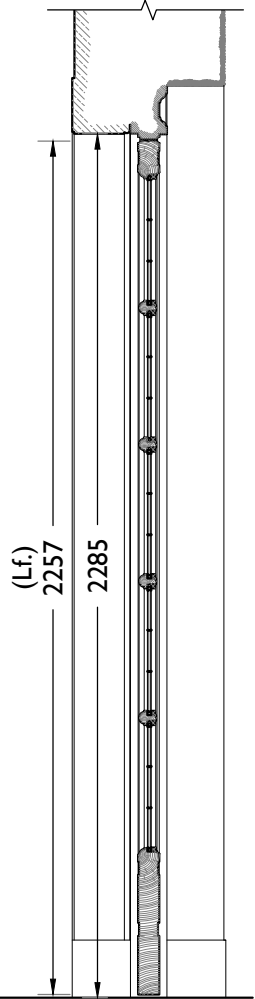

8003-02,
Section AA
Scale: 1:20

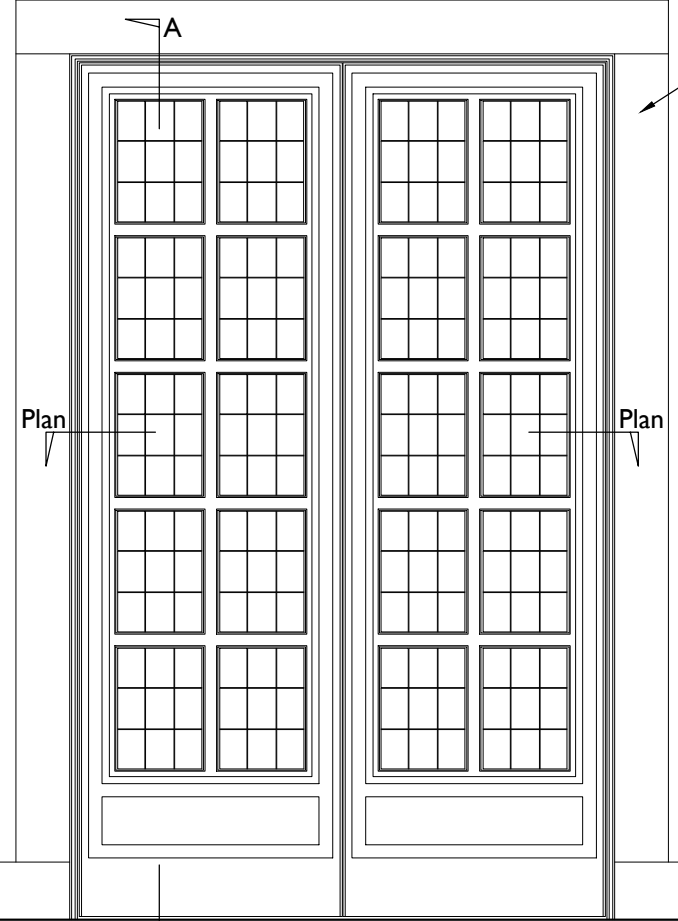

8003-03,
Elevation viewed from corridor side
Scale: 1:20

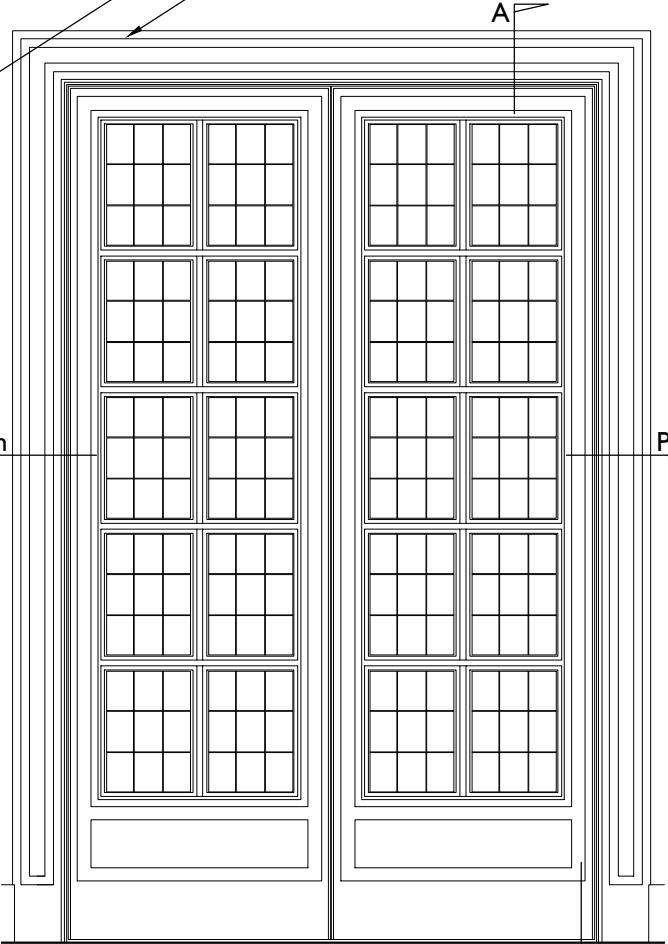

8003-04,
Elevation viewed from room side
Scale: 1:20

Plain marble architrave
Ornate timber door surround

Notes:
Drawings are based on survey data and may not accurately represent what is physically present.
Do not scale from this drawing. All dimensions are to be verified on site before proceeding with the work.
All dimensions are in millimeters unless noted otherwise.
Purcell shall be notified in writing of any discrepancies.

Refer to NBS clause L20 / 283 for replica door joinery spec.
Refer to NBS clause P21 / 191 for replica door ironmongery spec.

T01	10 Jan 2020	RH	RH	Notes moved to spec. Ref.notes added.
T00	27 Sep 2019			
First Issue 27 Sep 2019 RH RH				
ISSUE	DATE	DRAWN	CHECKED	DESCRIPTION

CLIENT	Lendlease
PROJECT	Camden Town Hall

DRAWING TITLE	Details of Existing Door Type E02 This existing door is DEG.70-12
SIZE & SCALE	A3L As Noted
DRAWING STATUS	ISSUED FOR TENDER

JOB NUMBER	238664
DRAWING NO.	CTH-PUR-XXX-DR-31-A-8003
REVISION	T01

