
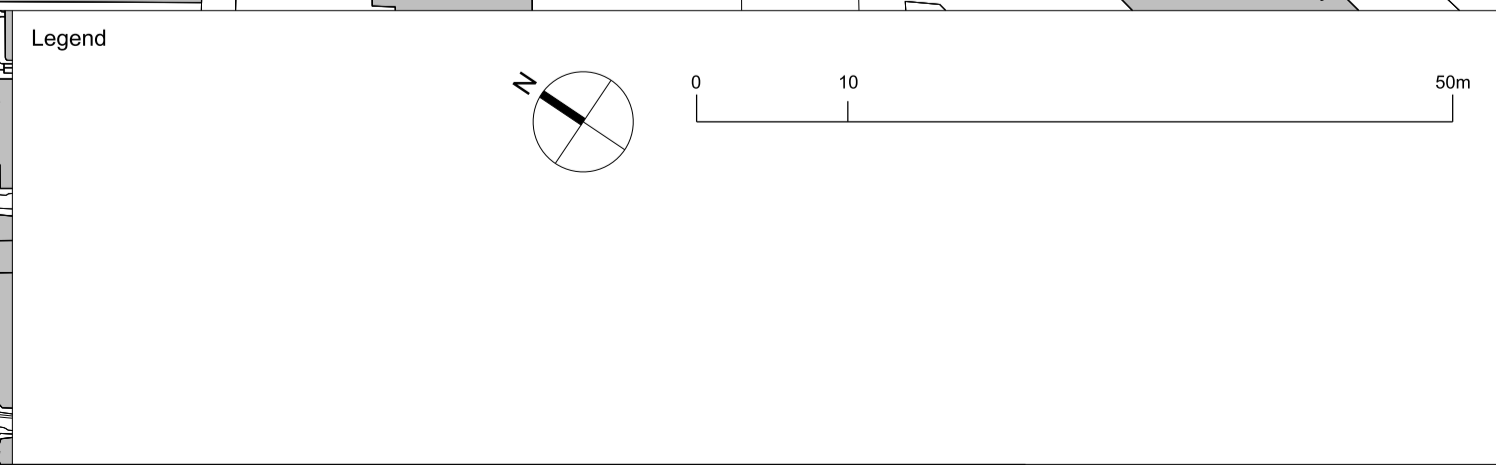


Revision	Date	Description
00	24-09-2021	For Planning Application

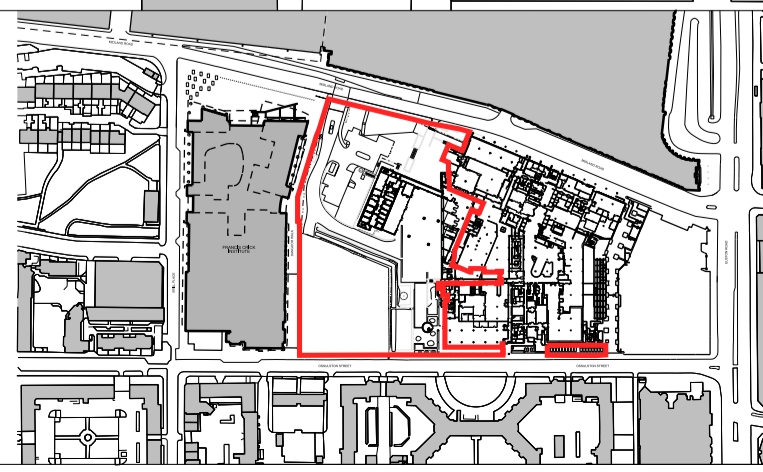

This drawing has been prepared at a preliminary stage of the design. It is indicative and illustrative only and has not been developed in detail. Further development of the design and clarification of design assumptions will result in changes and RSHP do not undertake any responsibility that this drawing will represent the final construction.

Project
BRITISH LIBRARY

Contact
 Rogers Stirk Harbour + Partners

The Leadenhall Building
 122 Leadenhall Street
 London
 EC3V 4AB

tel: 020 7385 1235
 fax: 020 7385 8409
 email: J11010@rsh-p.com
 www.rsh-p.com

Drawing Title
**EXISTING PLAN
 LEVEL LG**

Scale @ A1
1:500

Drawing Date
24-09-2021

© copyright Rogers Stirk Harbour + Partners, all rights reserved 2021

Drawing Number
RSHP-P-0098-P-LG

Revision Date
 -

Revision
 00