



02 Proposed Level UG/L01 Northern Interface Elevations  
1:50  
2504

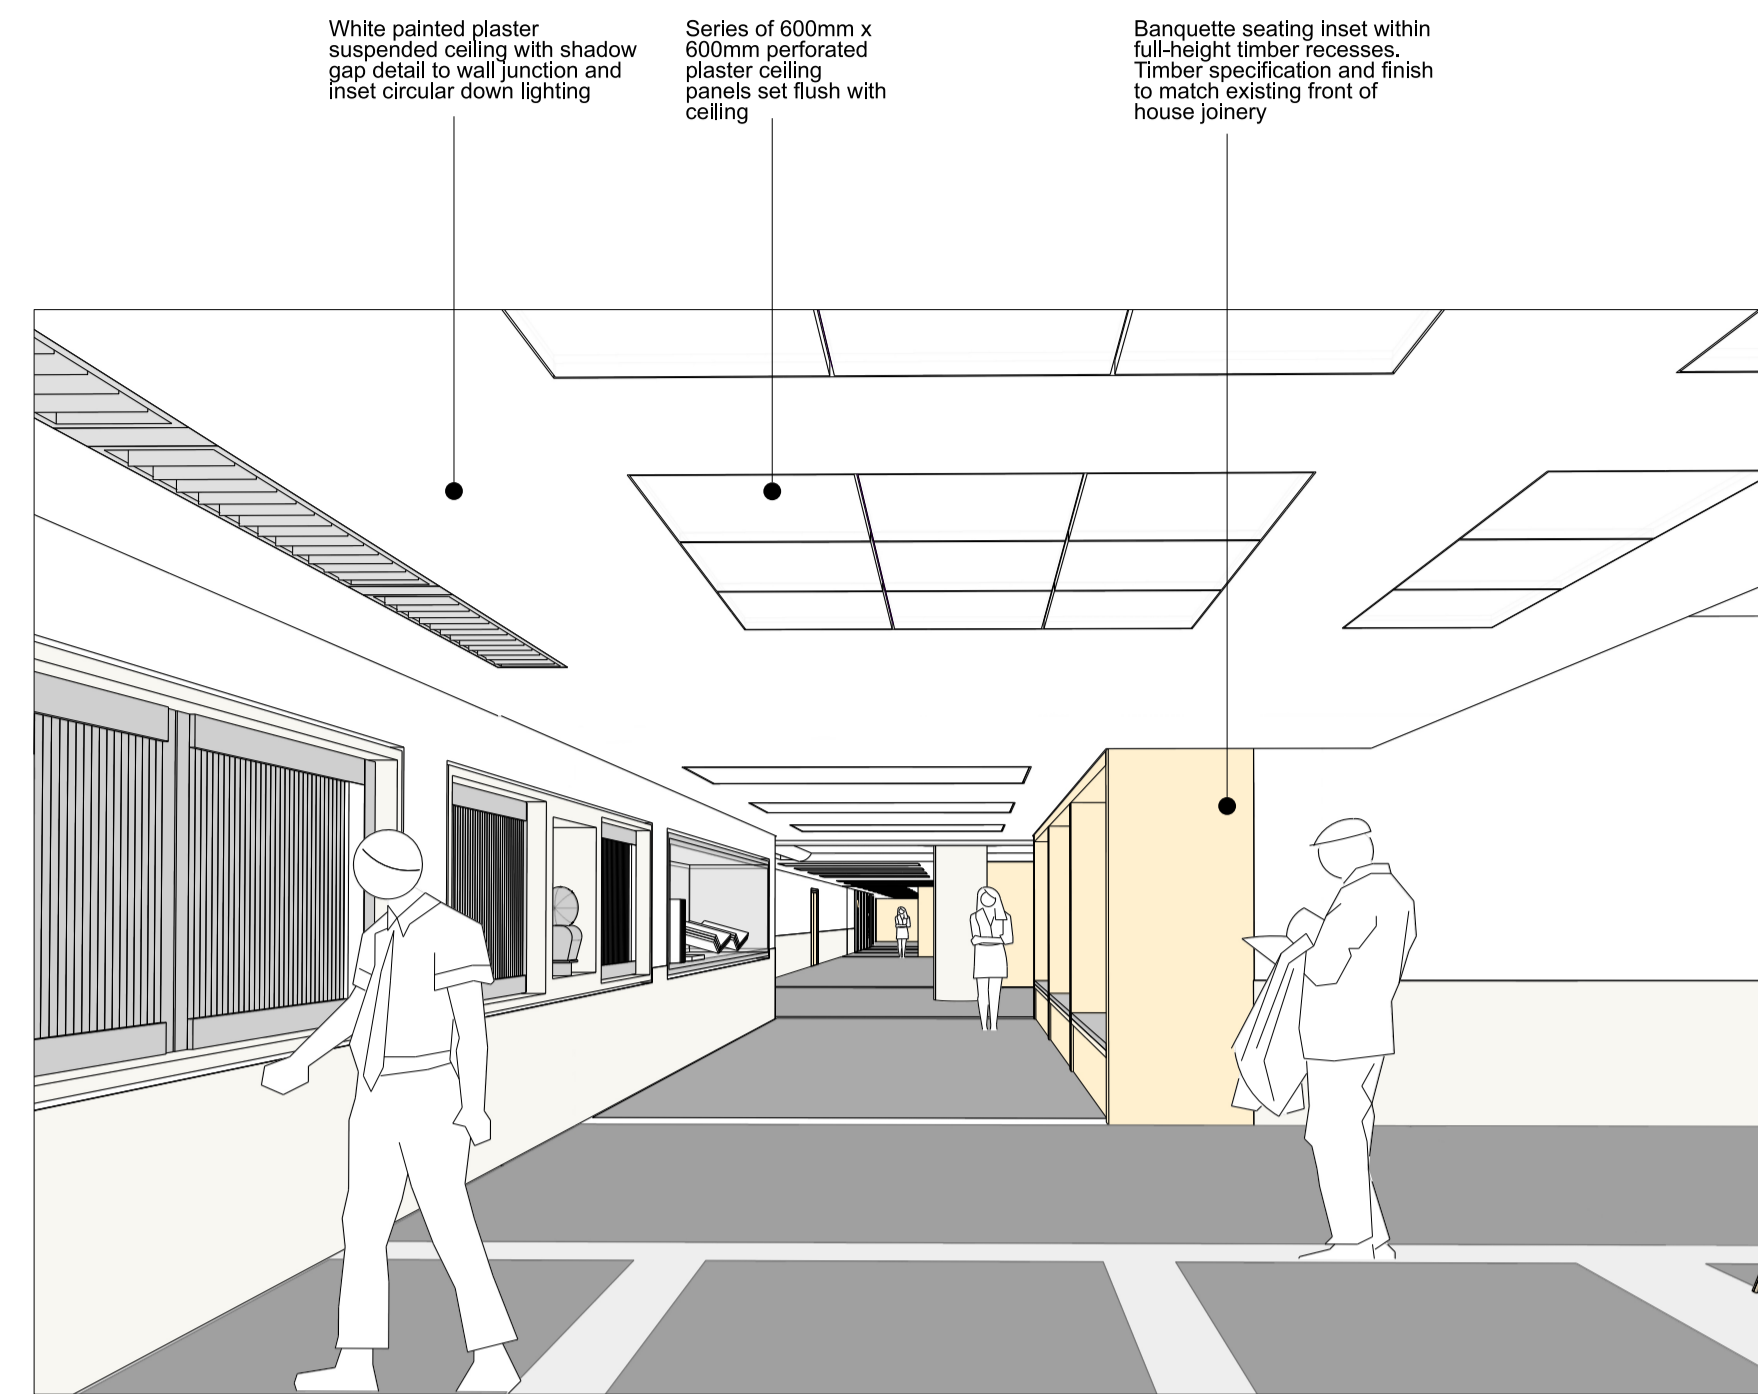


03 Proposed Illustrative View of Level UG Link to Extension  
2504

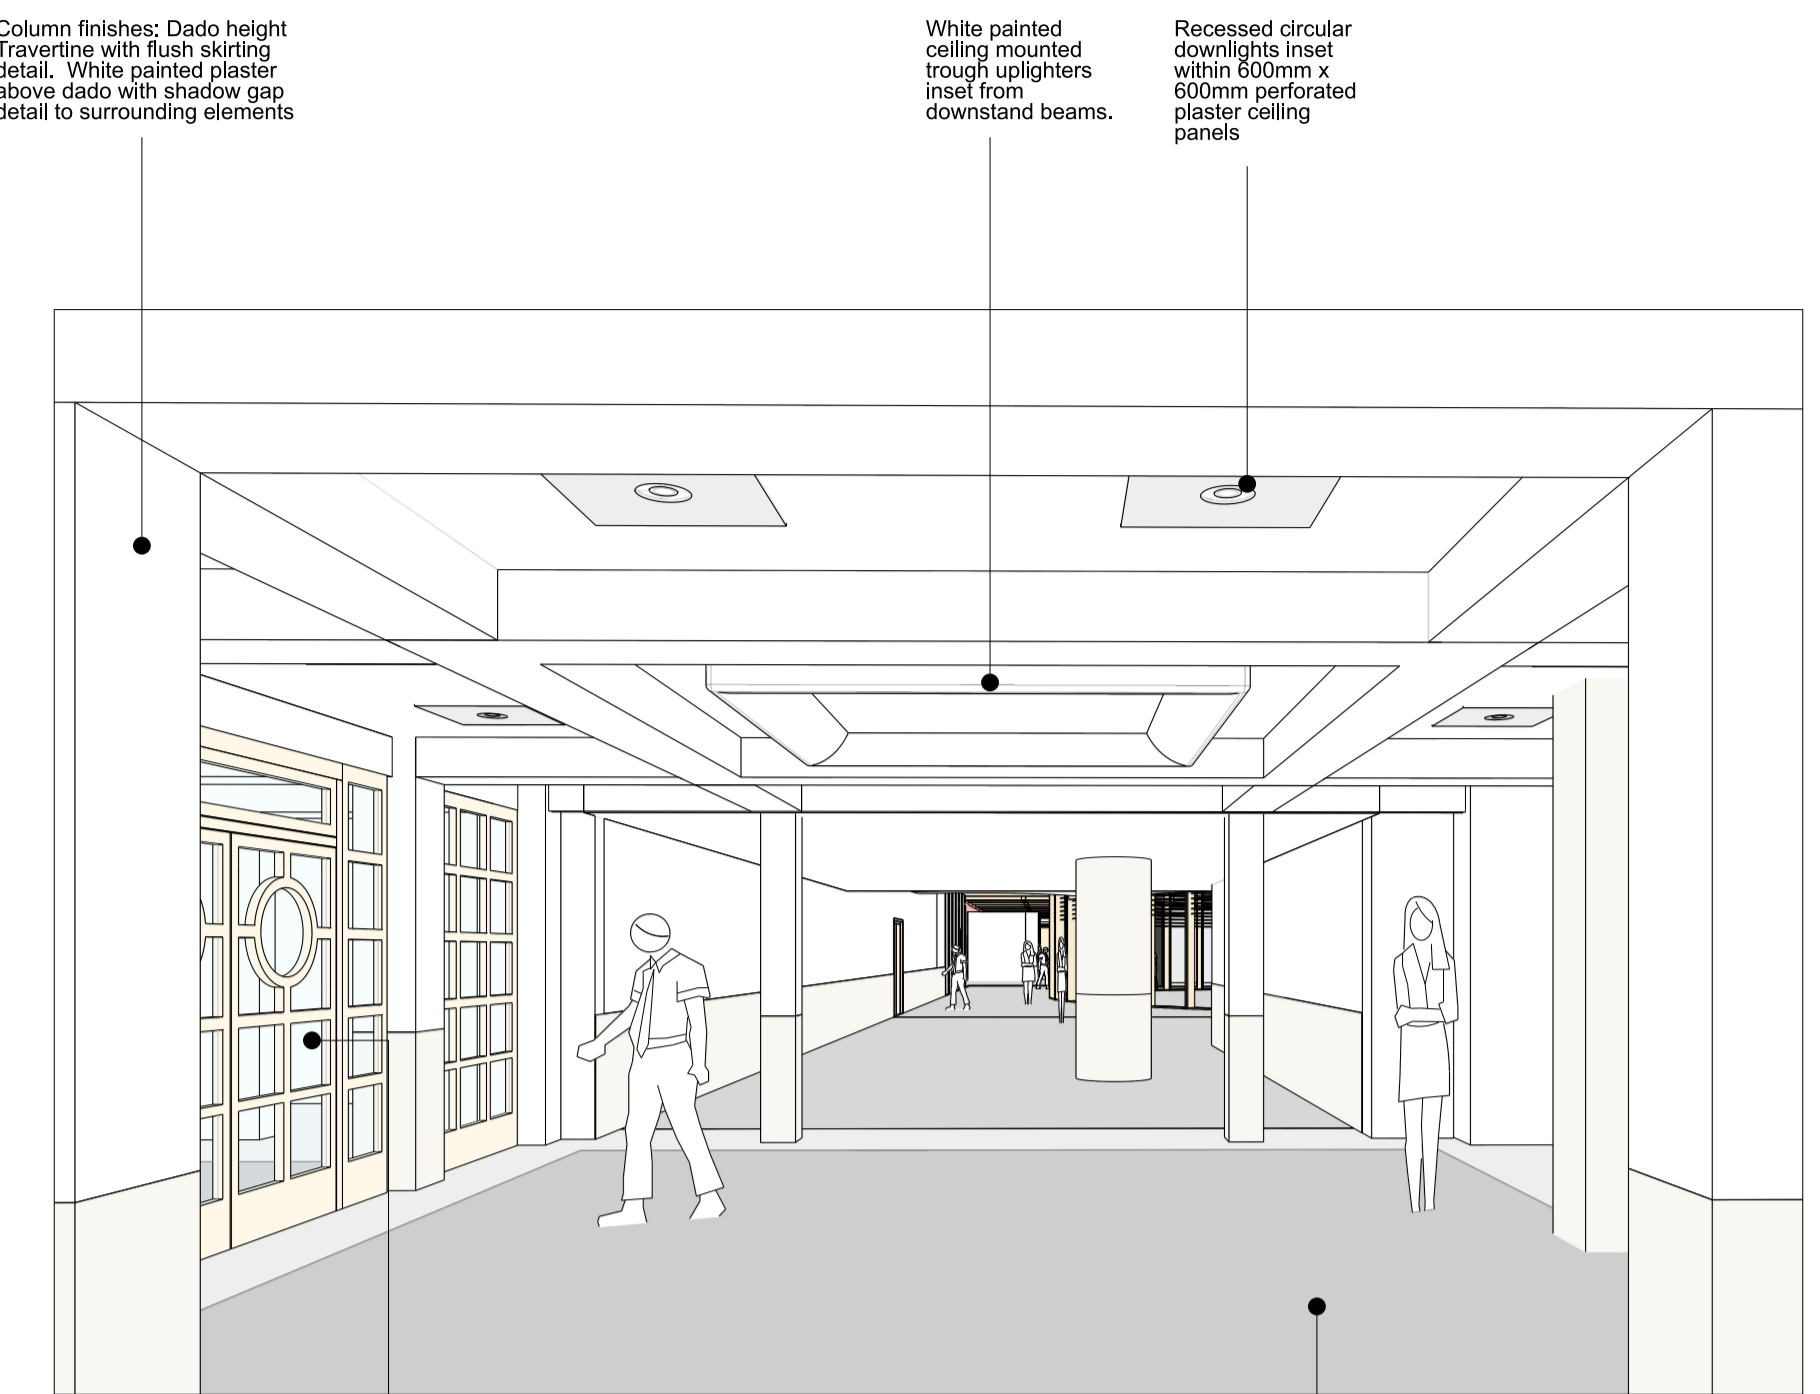


04 Proposed Illustrative View of Level 01 Link to Extension  
2504

American White Oak door & frame inset with Travertine surround and vertically mounted brass handle wrapped in dark leather


Floor finishes: Dark grey ribbed carpet with brass edging inset within white Portland stone

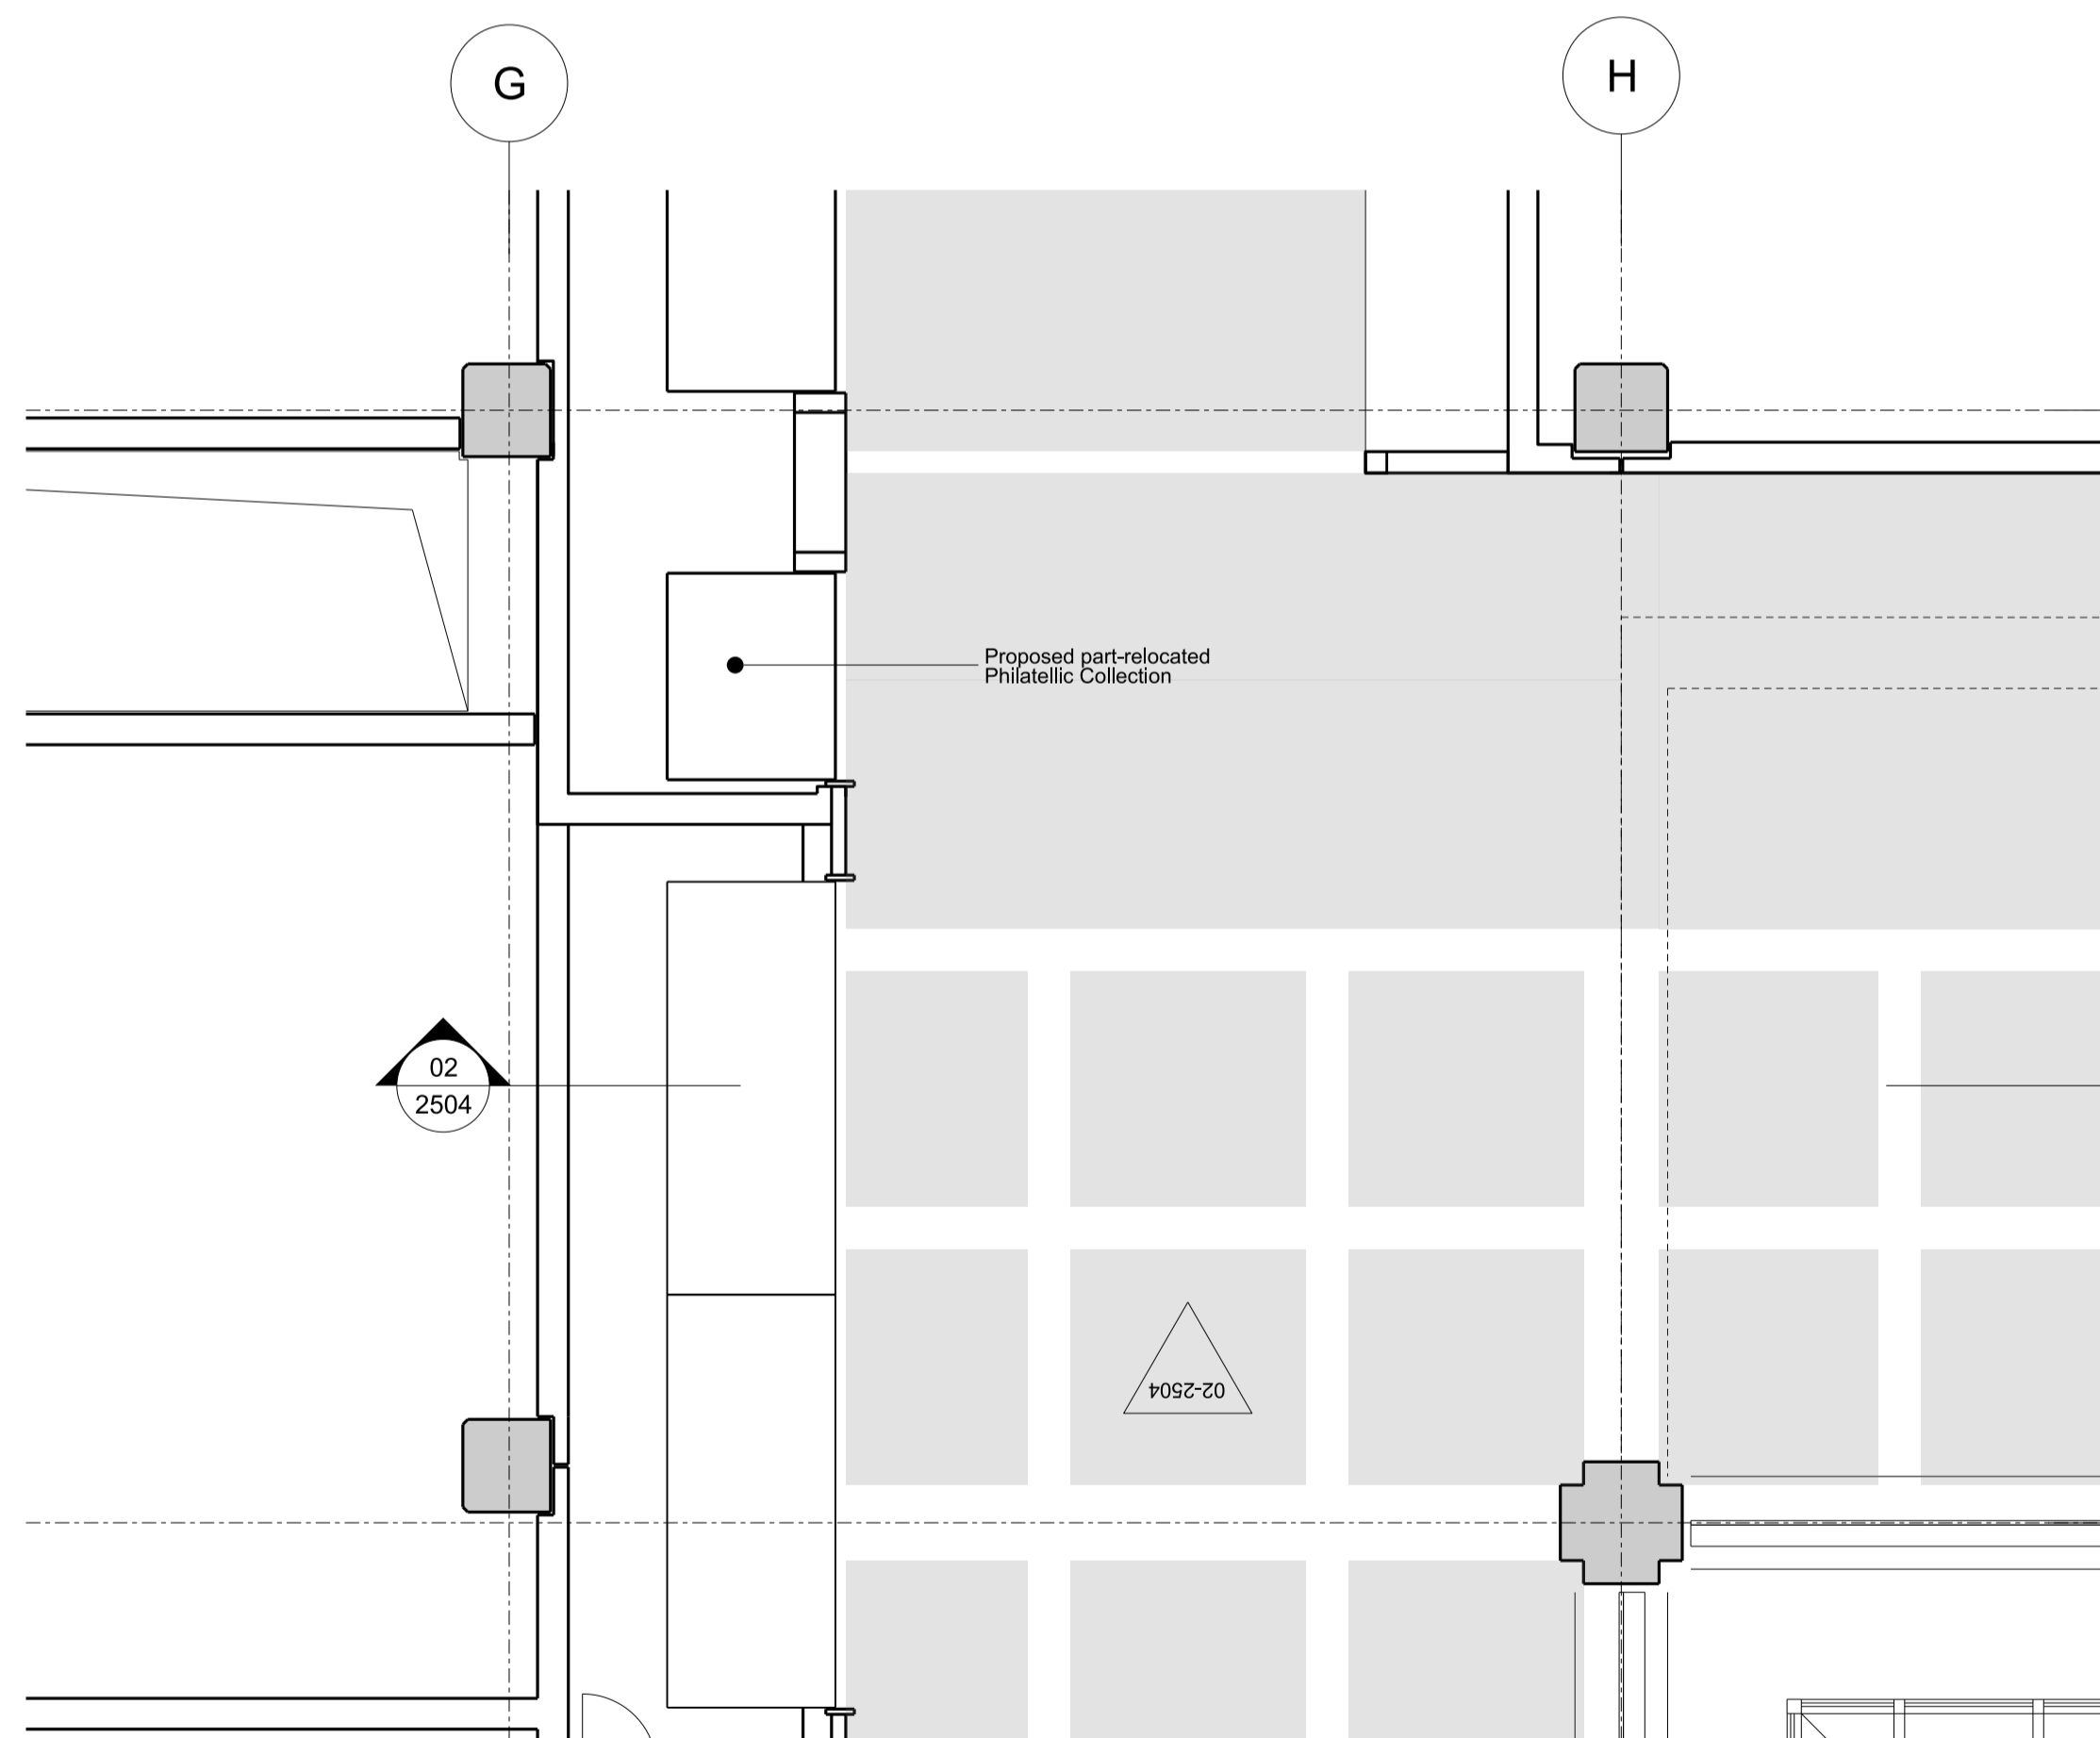

01 Proposed Level UG Interface with Existing Plan  
1:50  
2504

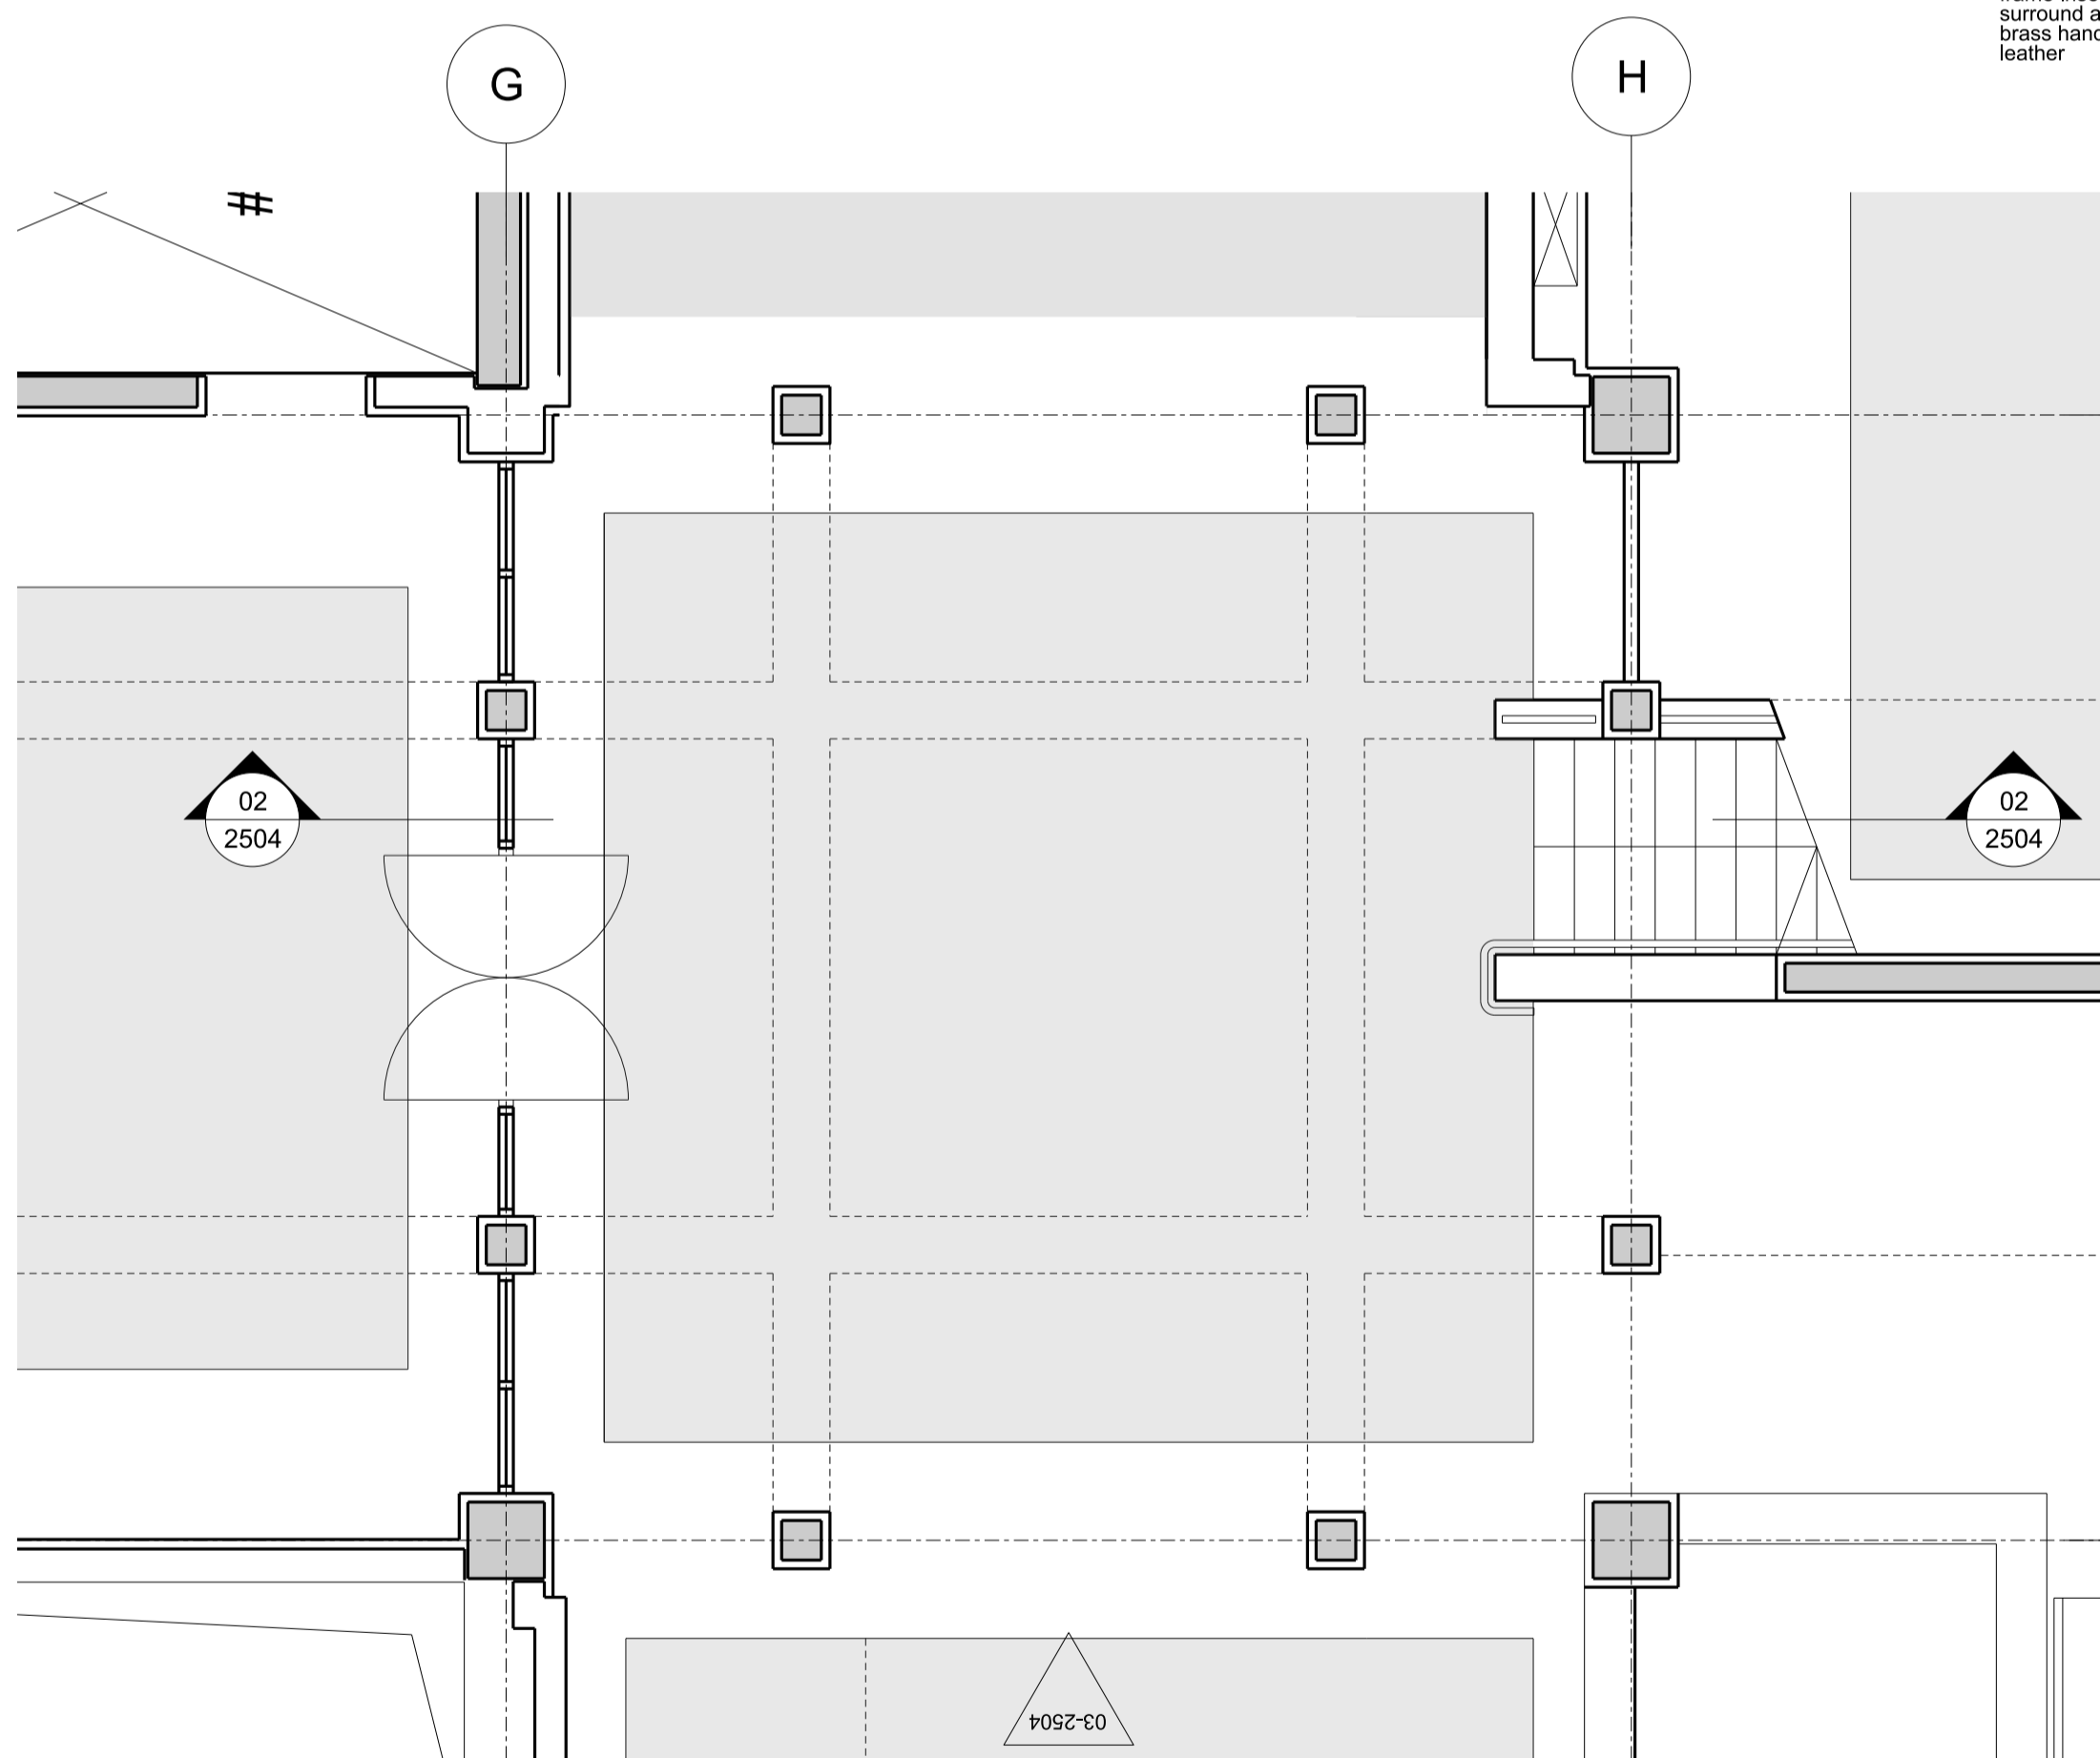

05 Proposed Level 01 Interface with Existing Plan  
1:50  
2504

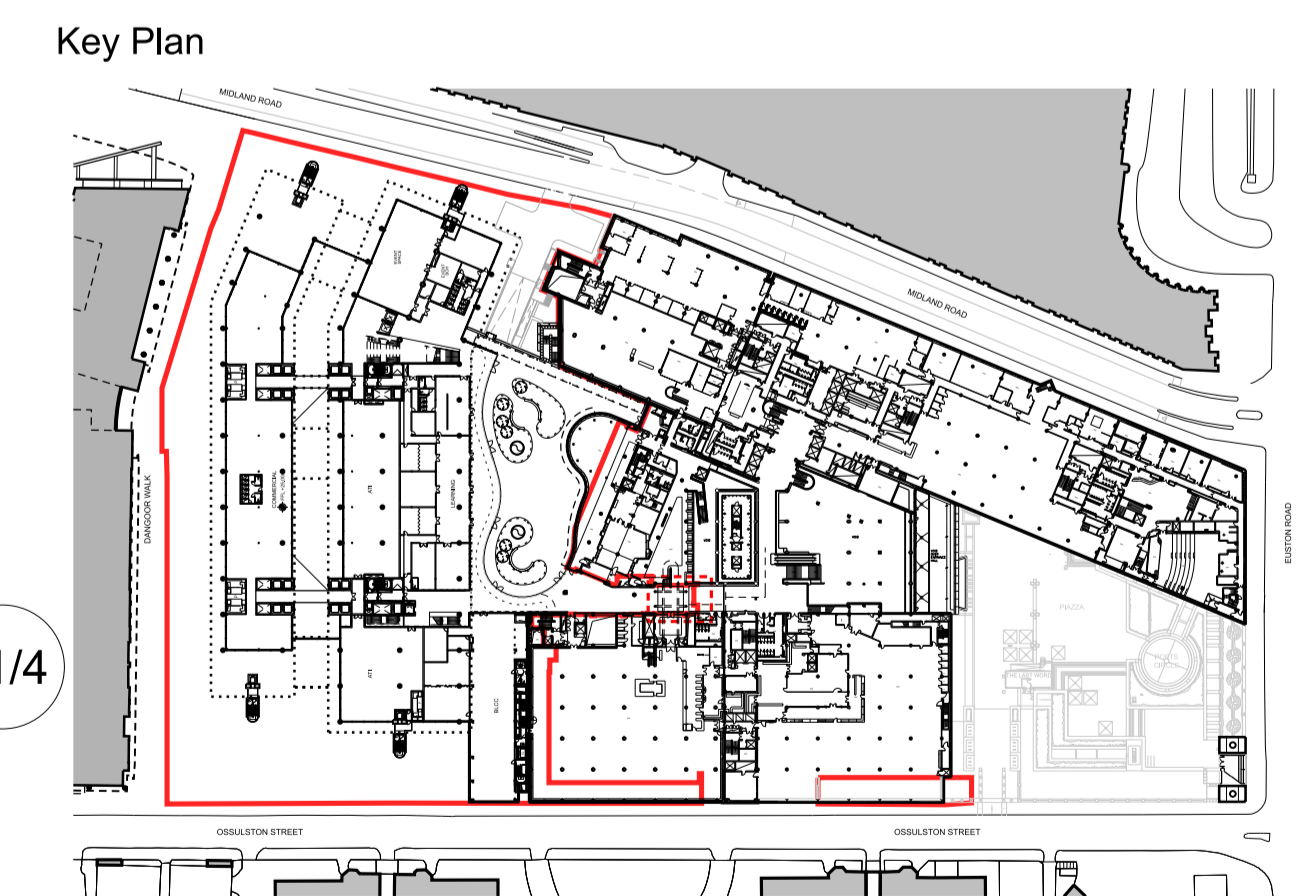

Revision	Date	Description
00	24-09-2021	For Listed Building Consent Application

Legend

Drawing Purpose  
**FOR LISTED BUILDING CONSENT**

Drawn by <b>RSHP</b>	Checked by <b>RSHP</b>	Authorised by <b>RSHP</b>
-------------------------	---------------------------	------------------------------

Do not scale from drawing. The author of this drawing takes no responsibility for any dimensions obtained by measuring or scaling from this drawing and no reliance may be placed on such dimensions. If no dimension is given, it is the responsibility of the recipient to ascertain the dimension specifically from the author or by site measurement. The sizing of all structural and service elements must always be checked against the relevant engineers' drawings. No reliance should be placed upon sizing information shown on this drawing.

This drawing has been prepared at a preliminary stage of the design. It is indicative and illustrative only and has not been developed in detail. Further development of the design and clarification of design assumptions will result in changes and RSHP do not undertake any responsibility that this drawing will represent the final construction.

Project  
**BRITISH LIBRARY**

Contact  
**Rogers Stirk Harbour + Partners**  
The Leadenhall Building  
122 Leadenhall Street  
London  
EC3V 4AB  
tel: 020 7385 1235  
fax: 020 7385 8409  
email: J11010@rsh-p.com  
www.rsh-p.com

Drawing Title  
© copyright Rogers Stirk Harbour + Partners, all rights reserved 2021  
**Proposed Level UG/L01 Plan & Internal Elevation Looking North**

Scale @ A1 <b>1:50</b>	Drawing Number <b>RSHP-P-2504-D-XX</b>
Drawing Date <b>24-09-2021</b>	Revision Date <b>-</b>
	Revision <b>00</b>