




Section A - Level 2 Terrace
Scale 1:50

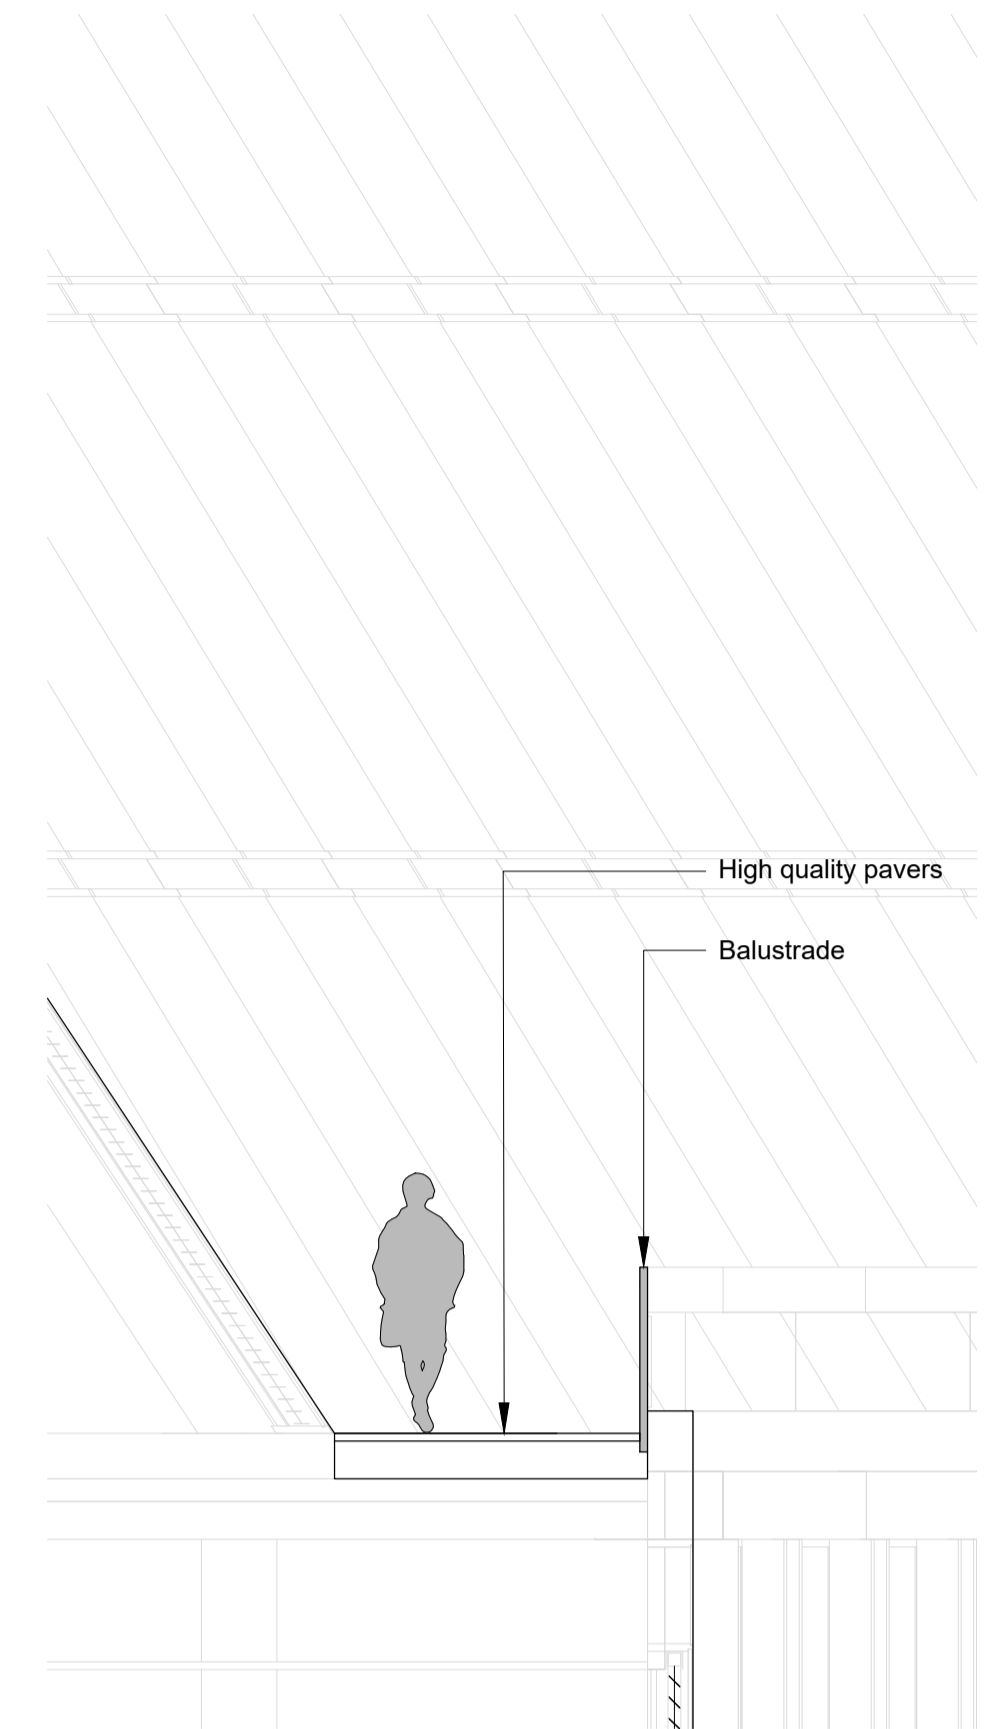


Section B - Level 8 Terrace
Scale 1:50

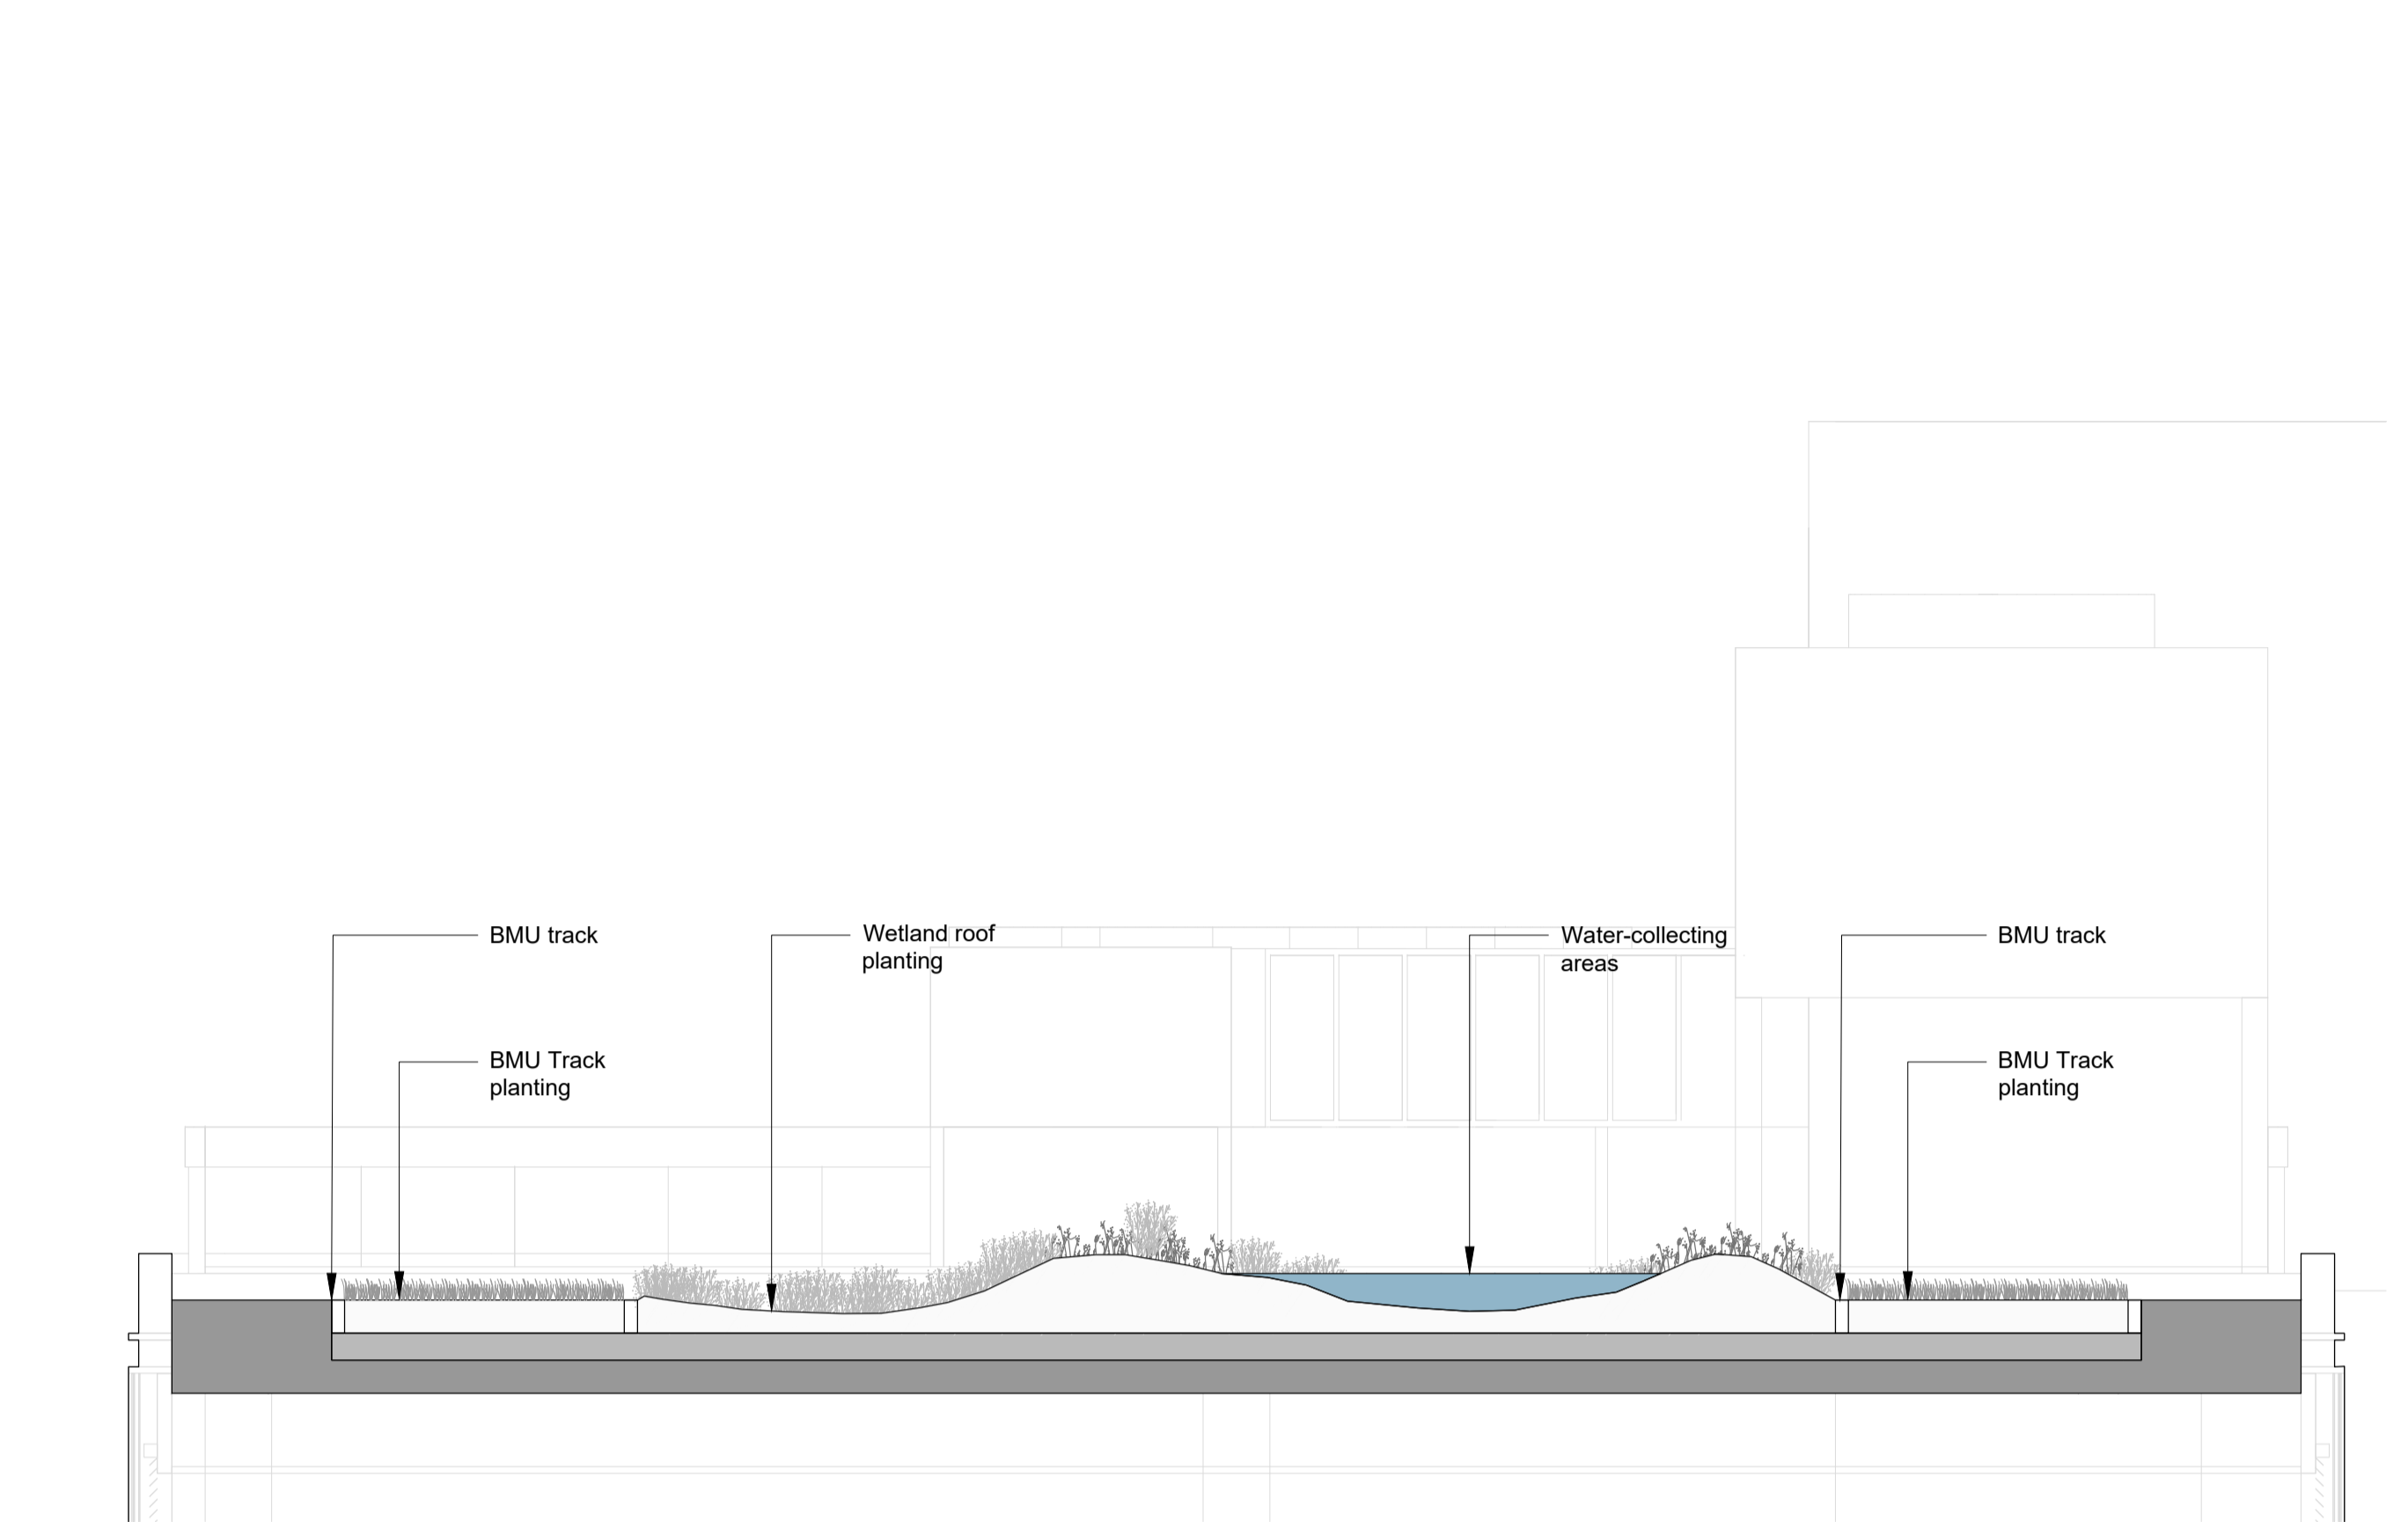

Section C - Level 10 Roof
Scale 1:50

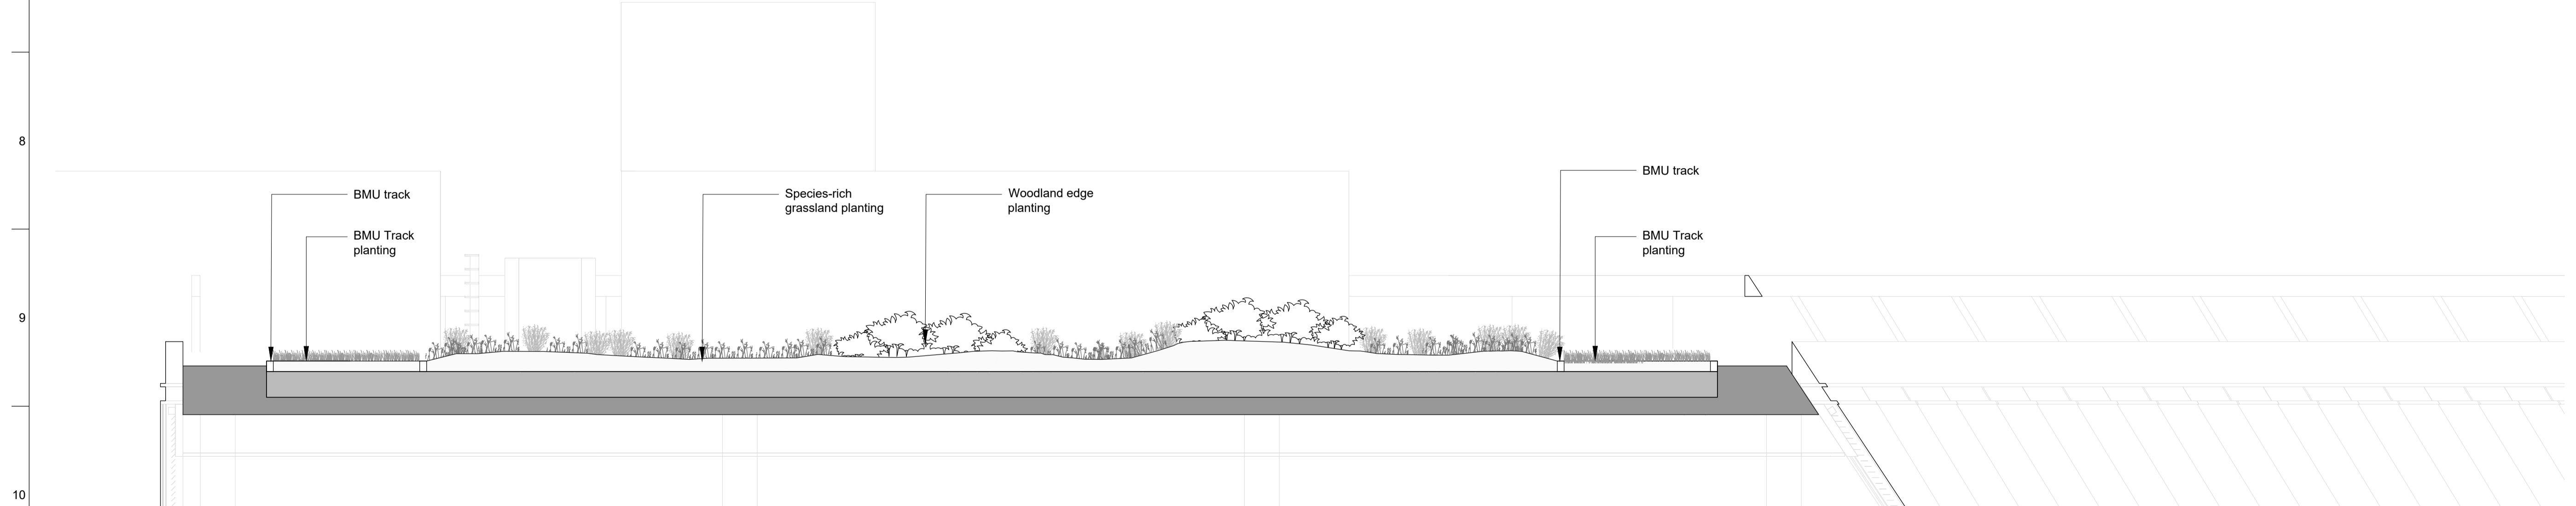

Section D - Level 11 Roof
Scale 1:50

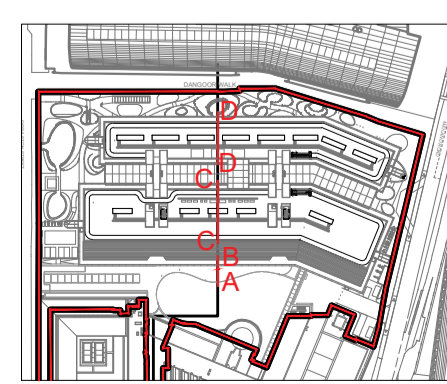

Do not scale

02	19/08/21	SPE	RC	RC
01	06/08/21	SPE	RC	RC
Issue	Date	By	Chkd	Appd

ARUP
8 Fitzroy Street
London W1T 4BQ
Tel +44 (0)20 7755 1234 Fax +44 (0)20 7580 3924
www.arup.com

Client
The British Library
and SMBL Developments Ltd

Job Title
British Library Extension (BLE)

Drawing Title
Typical Roof Terrace Sections
Levels 2, 8, 10 and 11

Scale at A1	1:50
Discipline	Landscape Architecture
Job No	249622
Drawing Status	For Planning
Drawing No	BL-ARUP-ZZ-ZZ-DR-L-000201
Issue	02