
TYPE DESCRIPTION

PDL7

Recessed downlight with wide beam, warm white

Recessed maintained emergency downlight with wide beam, warm white, supplied with 3hr emergency pack

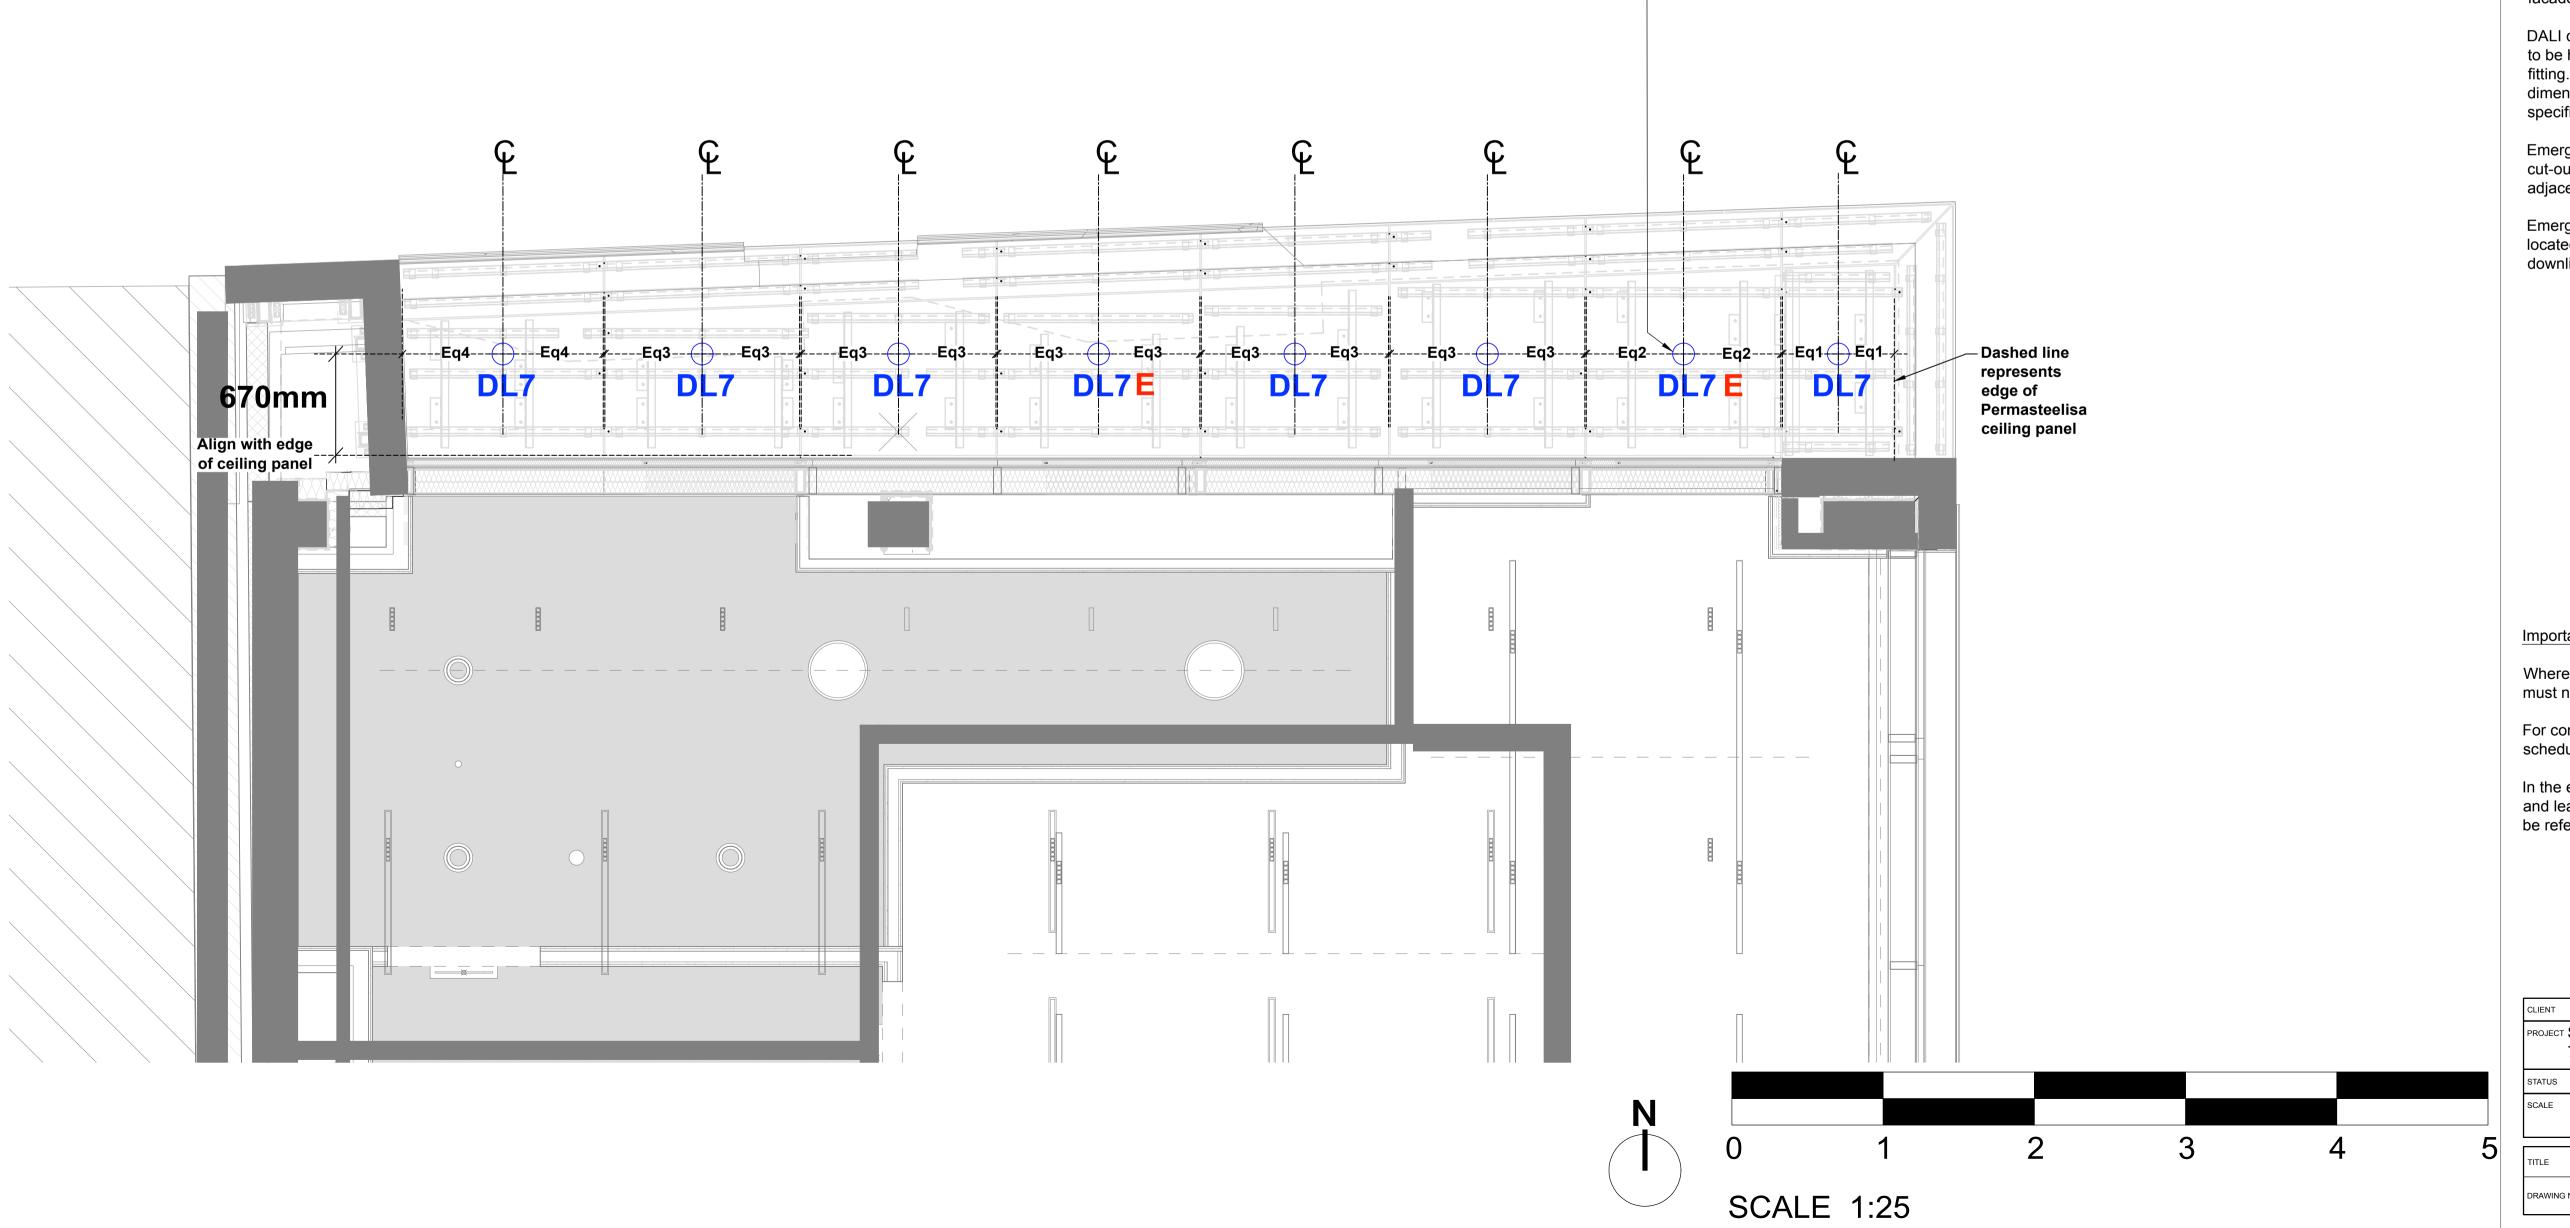

DL7- Downlight recessed into GFRC ceiling soffit to illuminate

SME entrance

studio 29

Studio 29 The Boathouse, 1A Embankment, London SW15 1LB t:020 8780 9006 w:studio29lighting.com

Date	Rev	Description
12/07/18	DFT	First Issue DRAFT
09/11/18	Α	Generally updated following comment from MBA
29/05/20	В	Downlights added
03/07/20	С	L5 removed; setting out added; legend and annotation updated
17/07/20	C1	Updated notes
04/09/20	D	North arrow and scale bar added for planning
23/03/21	Е	Draft for Co-ordination
21/05/21	C2	Lighting aligned with Permasteelisa structure

Notes

All emergency lighting in this area is DALI reporting and forms part of the Lutron system for monitoring

Final co-ordination of luminaires required with facade contractor

DALI drivers for luminaires are remote and are to be housed in the ceiling void adjacent to fitting. Maximum driver distances and dimensions can be found in the luminaire specification.

Emergency battery packs fit through downlight cut-out and are to be placed in the ceiling void adjacent to the downlight.

Emergency indicators are remote and are to be located in the ceiling adjacent to the emergency downlight

Important Note

Where Dimensions are not given, drawings must not be scaled.

For complete luminaire breakdown refer to schedules

In the event of conflict between this drawing and lead consultants drawing the matter must be referred prior to proceeding

CLIENT Lazari Investments Ltd PROJECT Stephenson House, 75 Hampstead Road, London, NW1 2PL STATUS For Construction SCALE 1:25 @ A1 DATE 12/07/2018 1:50 @ A3 TITLE SME Entrances First Floor Exterior RCP DRAWING NO. 0164 - 203 REVISION C2						
75 Hampstead Road, London, NW1 2PL STATUS For Construction SCALE 1:25 @ A1 DATE 12/07/2018 1:50 @ A3 TITLE SME Entrances First Floor Exterior RCP	CLIENT	Lazari Investmer	nts Ltd			
1:25 @ A1 DATE 12/07/2018 1:50 @ A3 TITLE SME Entrances First Floor Exterior RCP	PROJECT	•	•			
1:50 @ A3 TITLE SME Entrances First Floor Exterior RCP	STATUS	For Construction				
	SCALE	_	DATE 12	/07/2018		
DRAWING NO. 0164 - 203 REVISION C2	TITLE	SME Entrances	First Floor Ext	erior RCP		
	DRAWING	NO. 0164 - 203	REVISION	C2		