



Proposed Elevations 1:20


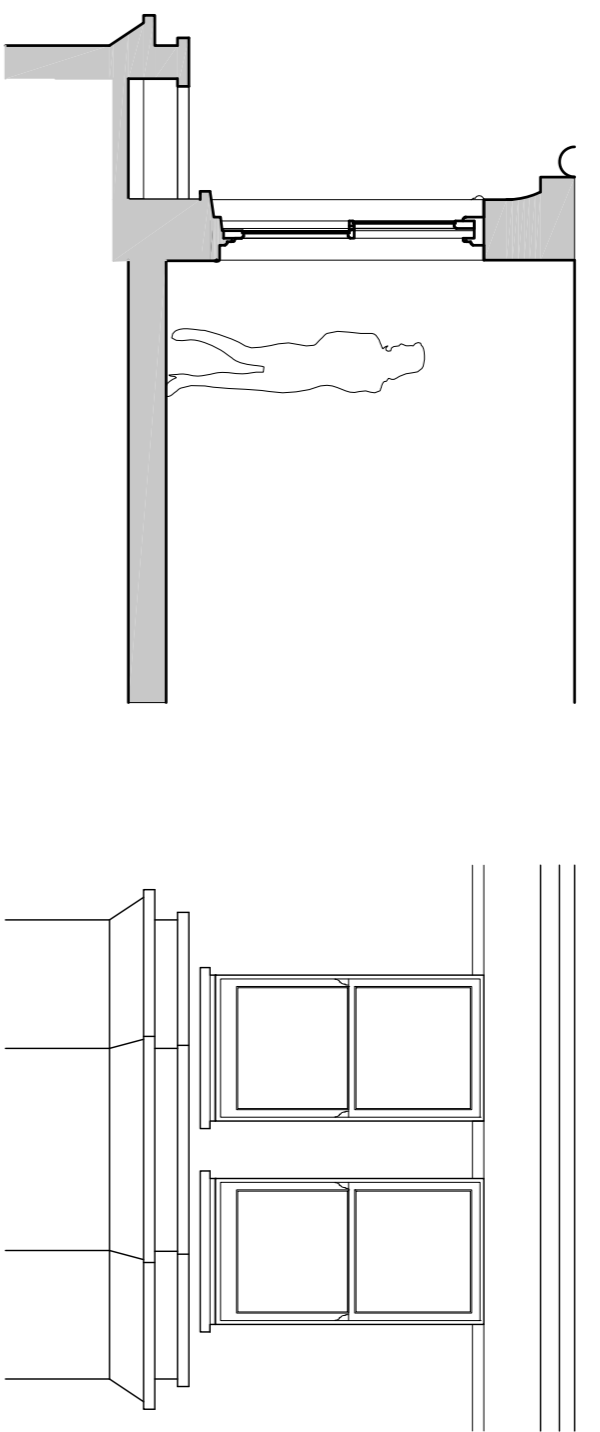


Existing Section and elevation 1:50

Existing Plans 1:50

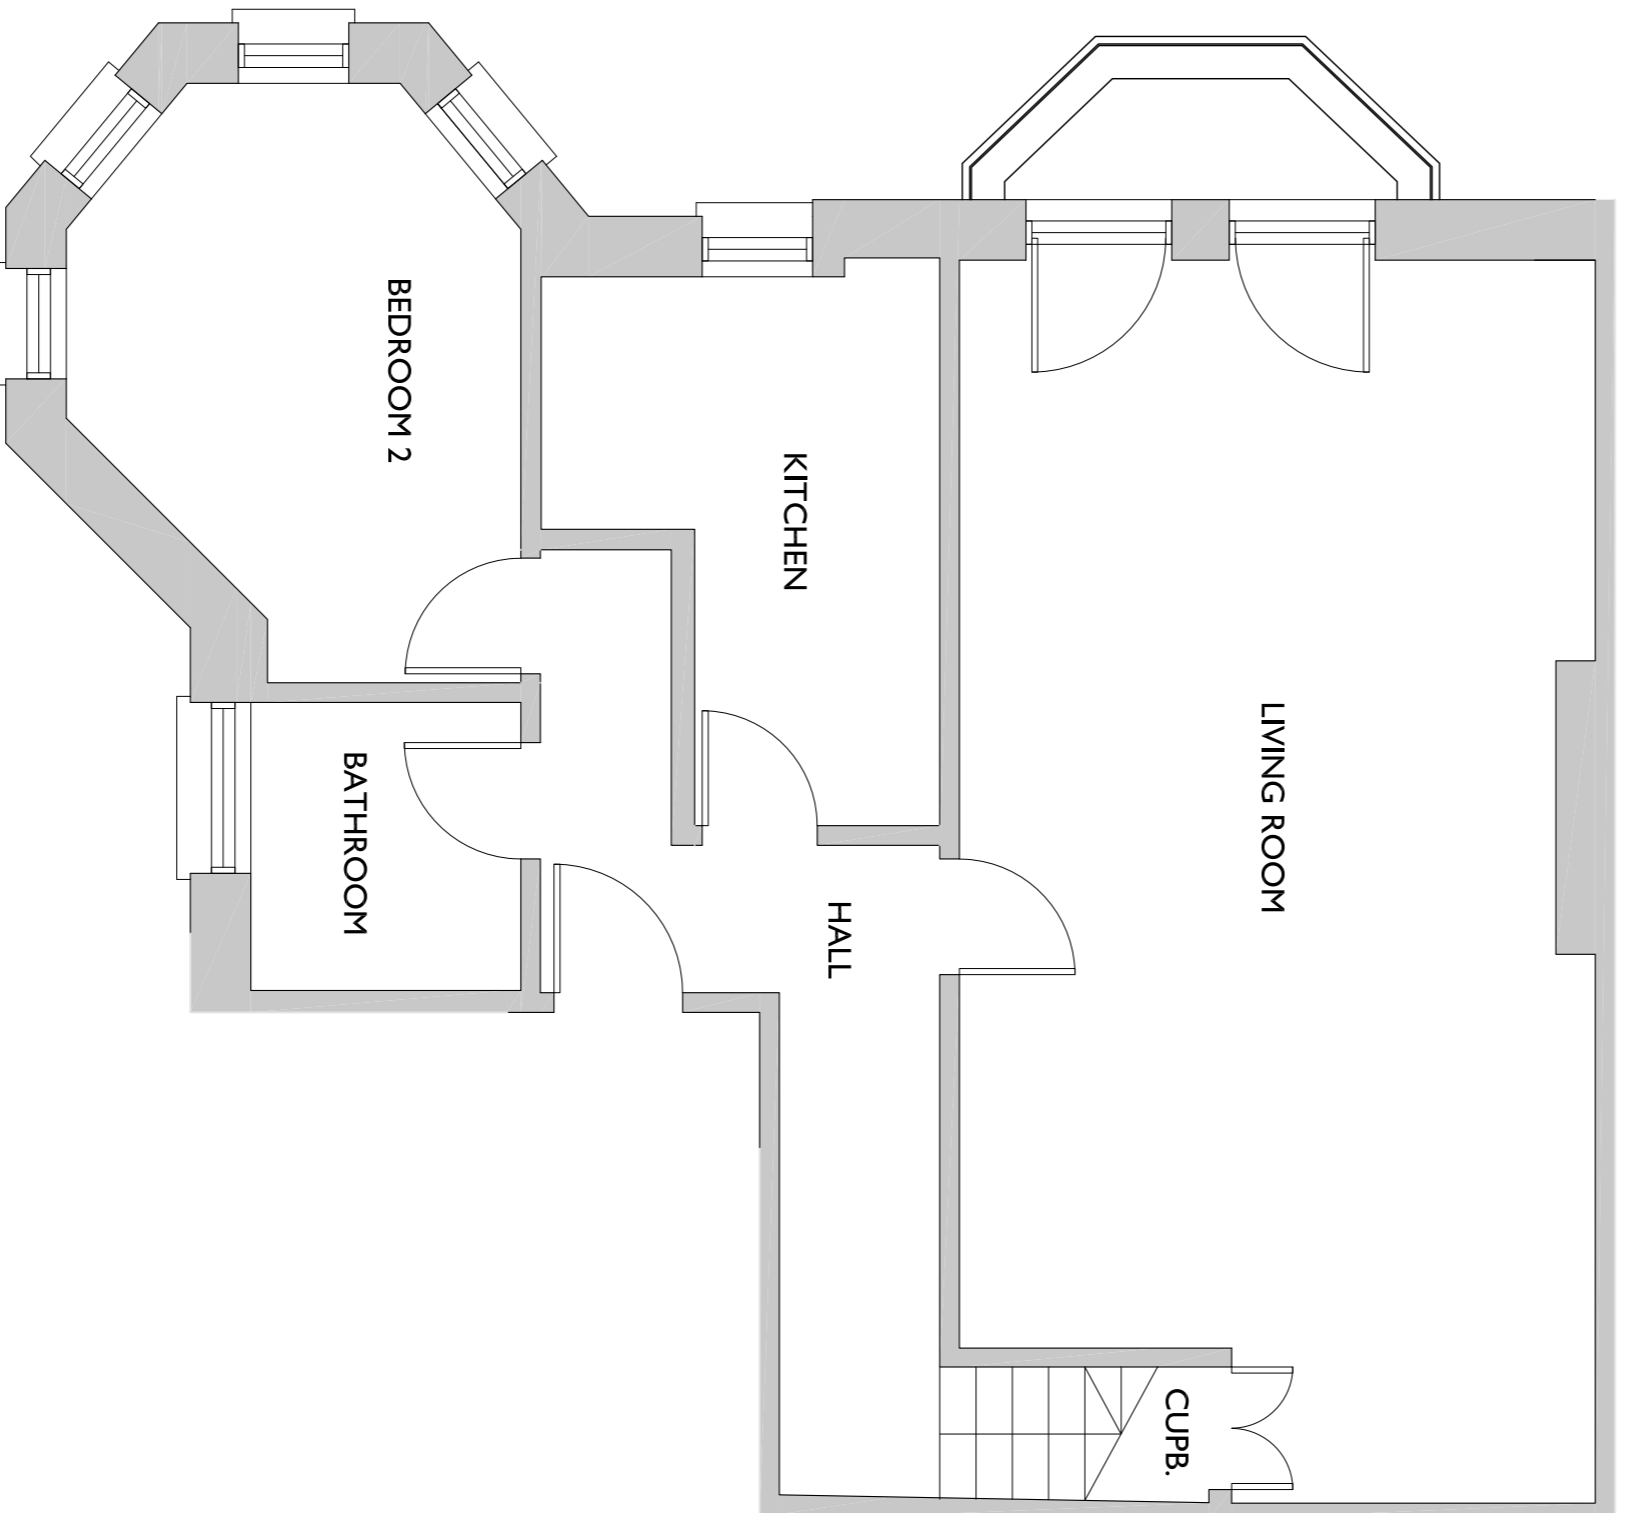


FLAT 5 2ND FLOOR - ENTRANCE FLOOR

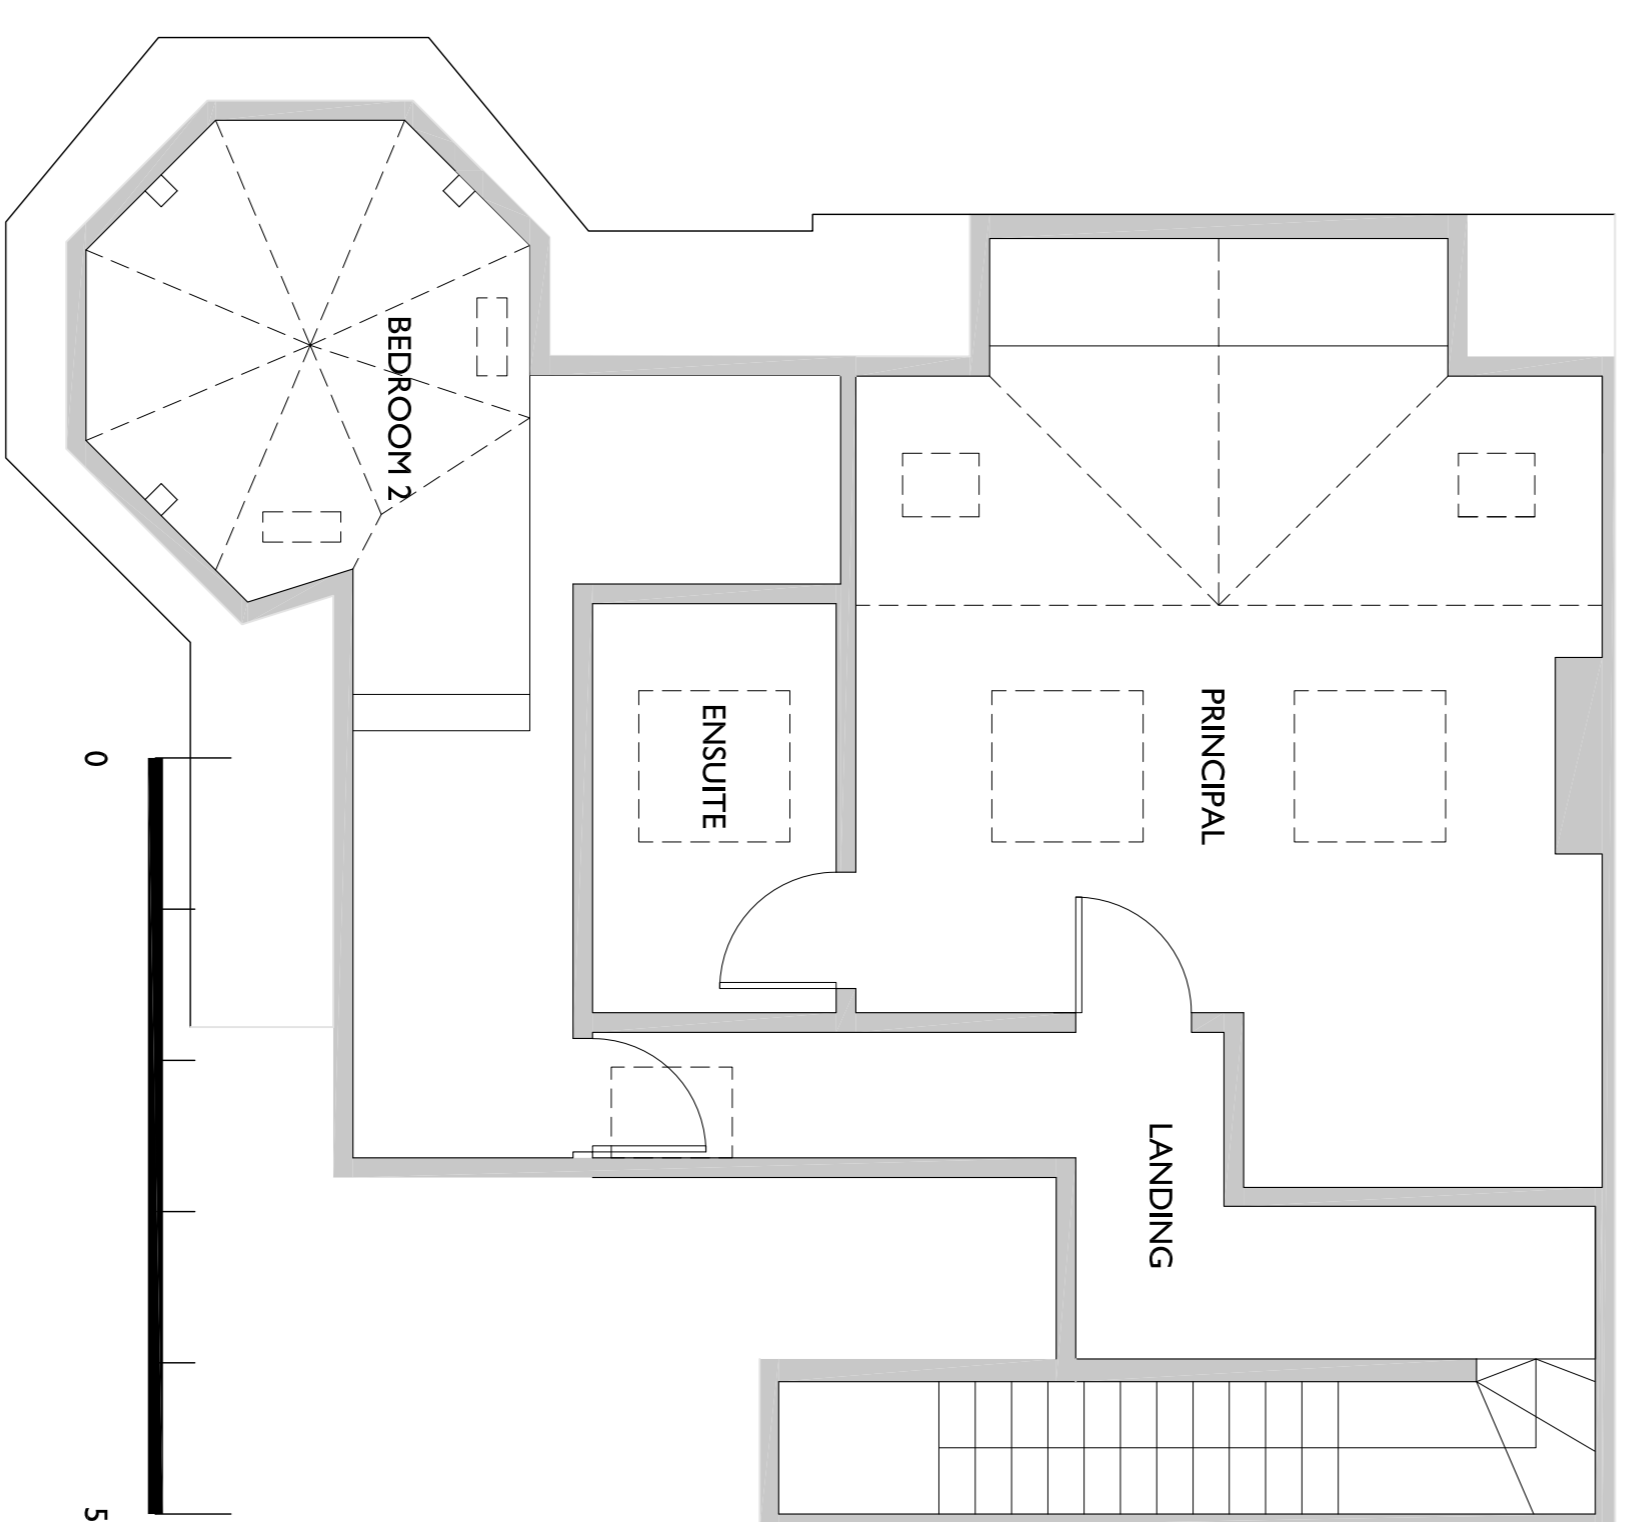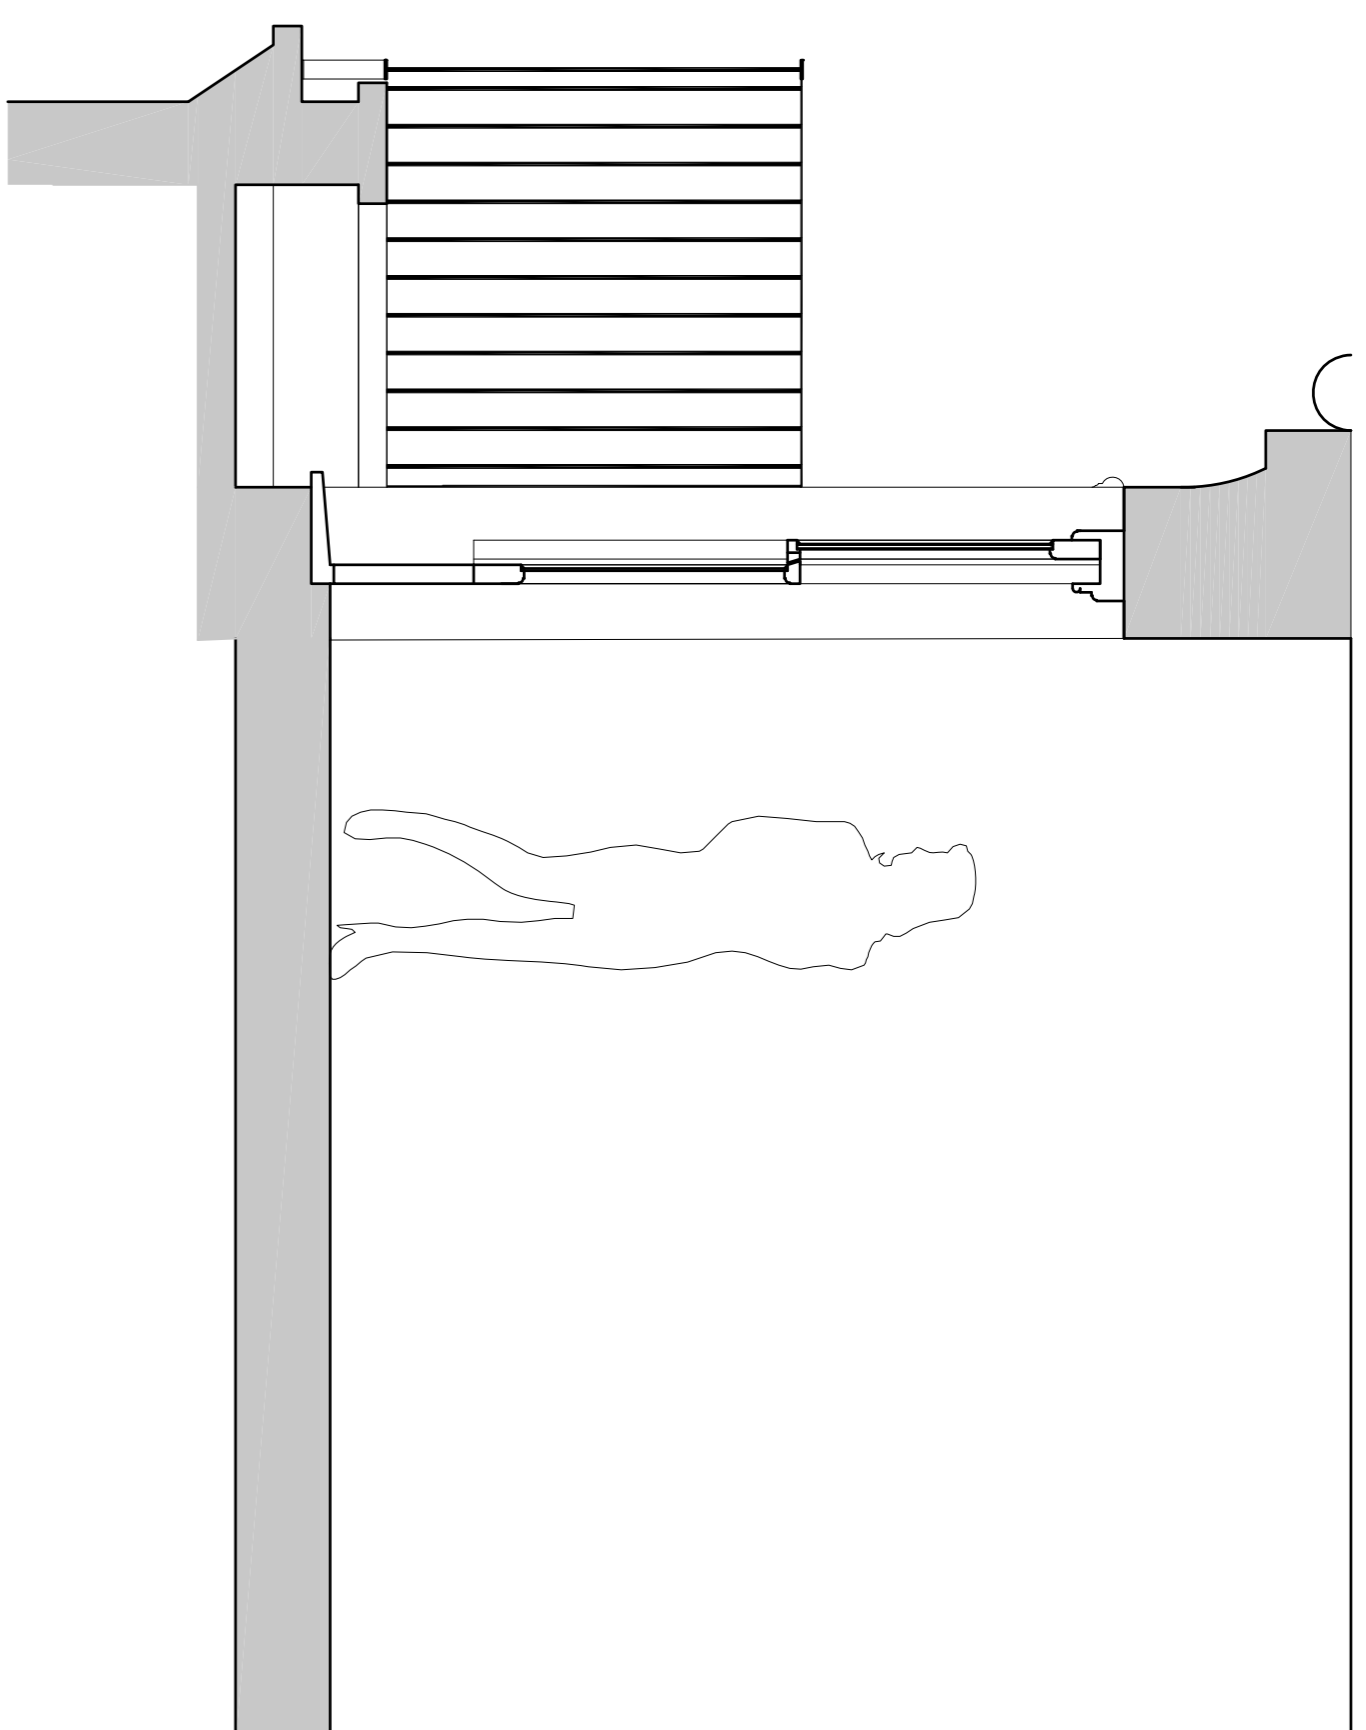


FLAT 5 3RD FLOOR - TOP FLOOR


IT IS PROPOSED THAT ALL WINDOWS BE REPLACED WITH 12mm DOUBLE GLAZED UNITS RETAINING EXISTING SASHES, ROUTED OUT TO ALLOW FOR THICKER GLASS TO IMPROVE THERMAL PERFORMANCE OF FLAT

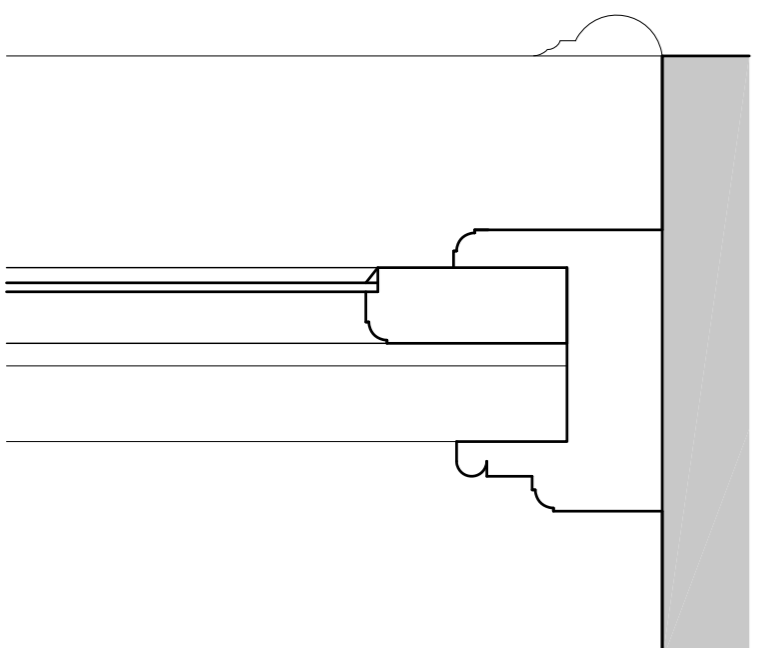


EXISTING SECTION WITH 4MM GLASS

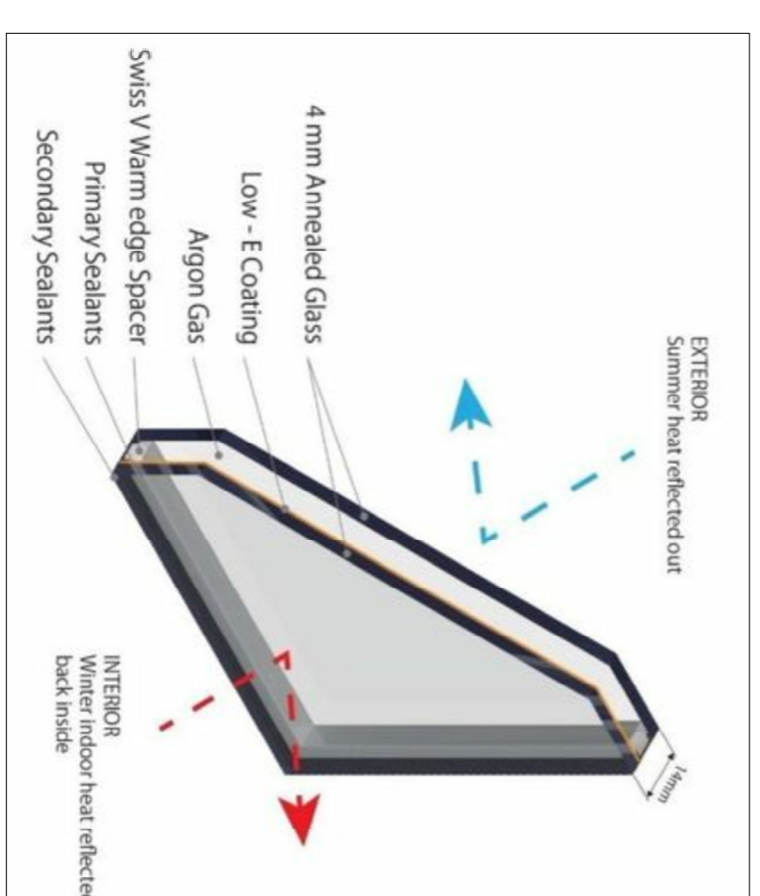

PROPOSED GLASS

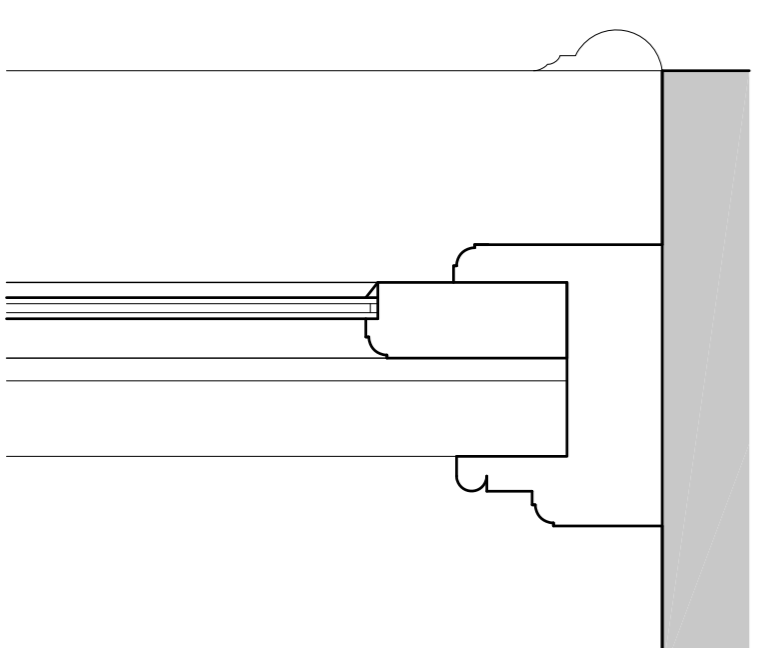

PROPOSED SECTION WITH 12MM GLASS

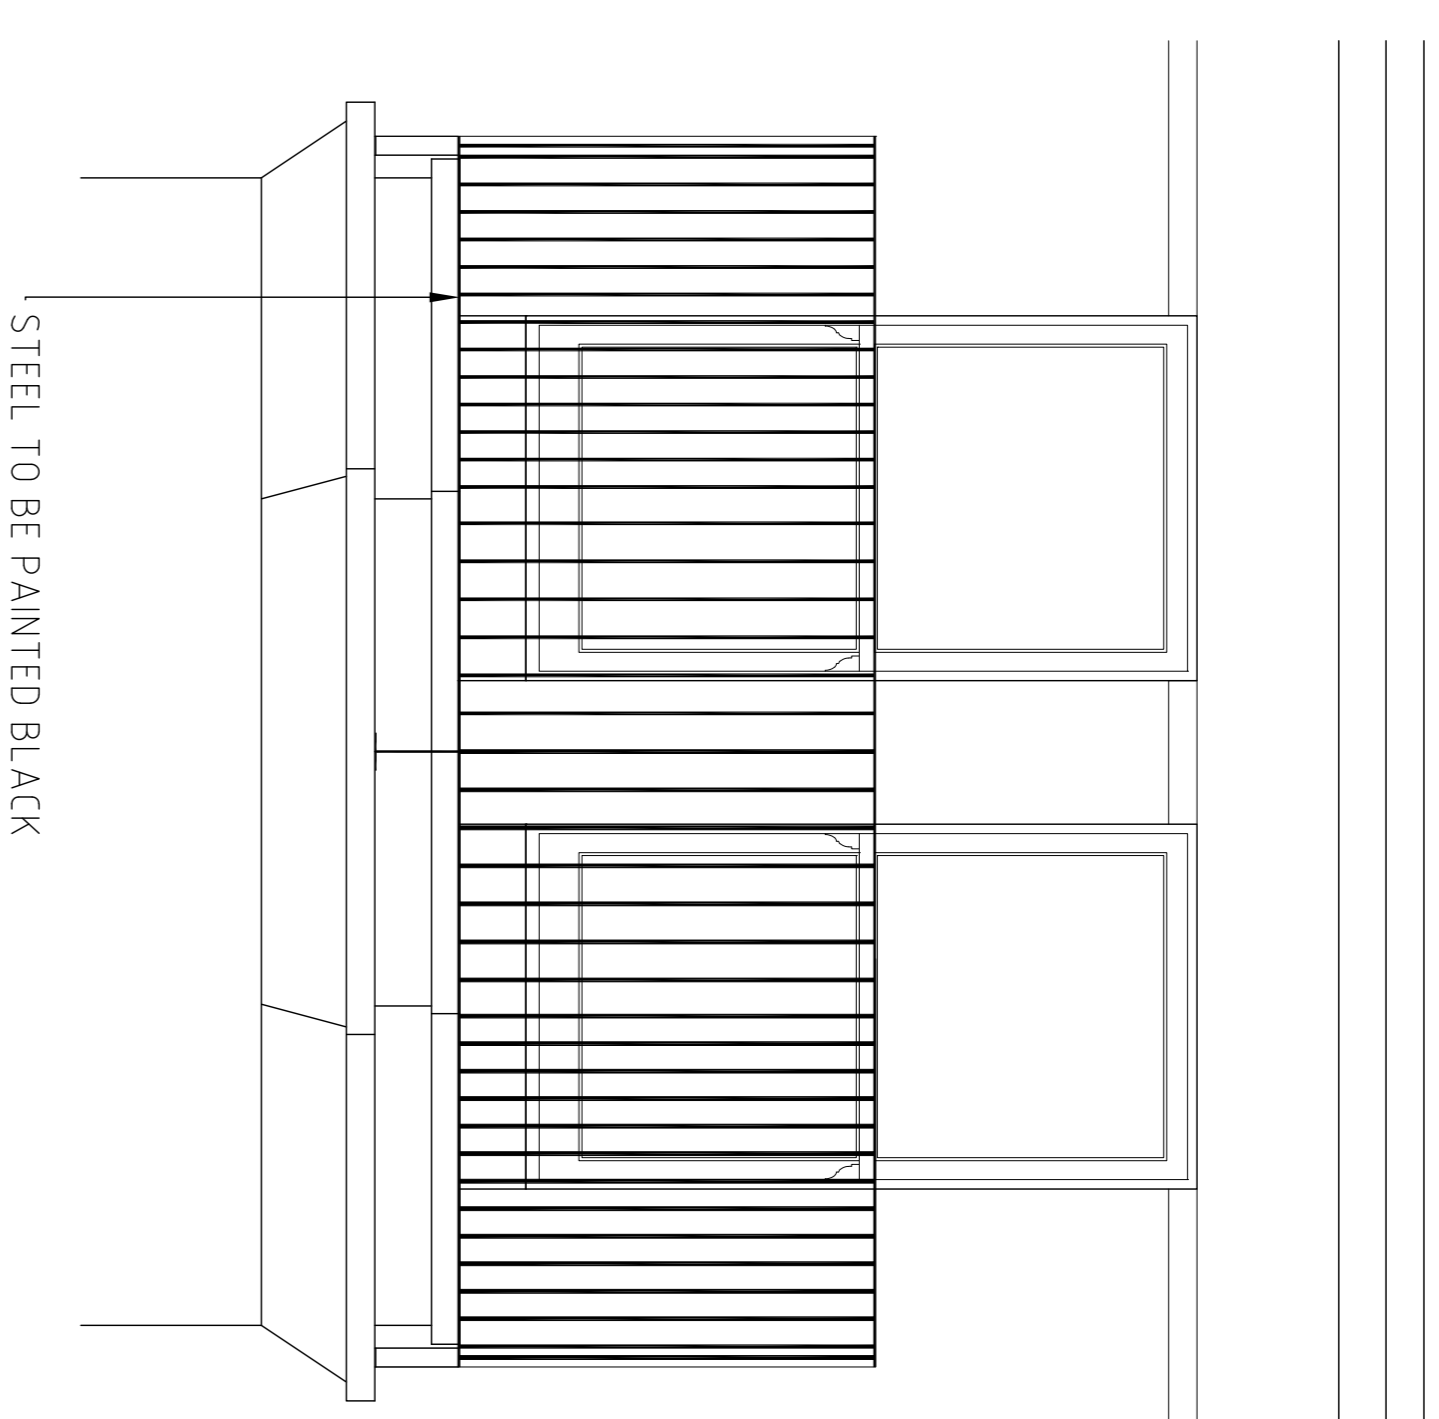


Existing Photos




EXISTING NEIGHBOUR'S BALCONY - PHOTO TAKEN FROM AREA OF PROPOSED BALCONY



AREA OF PROPOSED BALCONY EXISTING NEIGHBOUR'S BALCONY BEHIND TREE

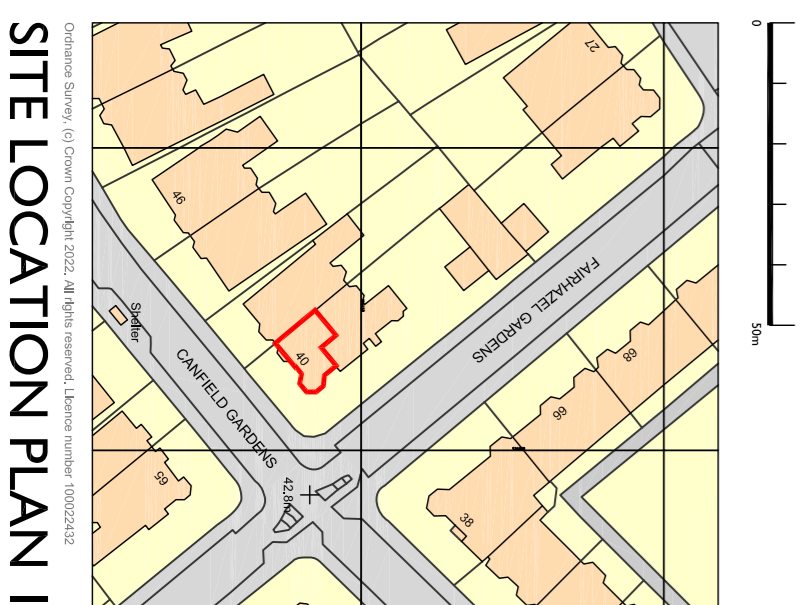

SITE LOCATION PLAN 1:1250

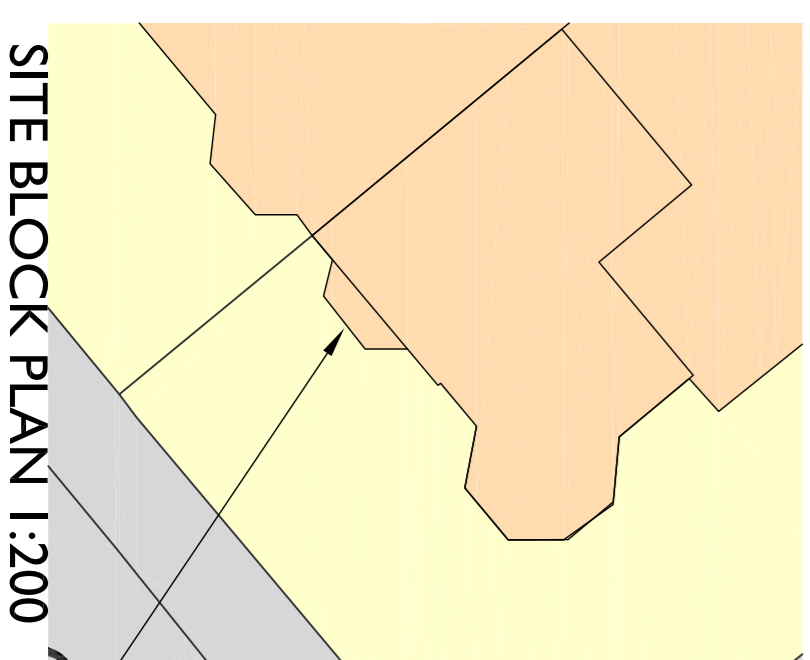

SITE BLOCK PLAN 1:200

BALCONY LOCATION

AD Architects
 30 ROBIN HOUSE NEWCOURT ST LONDON NW8 7AD
 TEL 020 77295588 www.angladesign.co.uk
 11 CHARING CROSS NORWICH NR2 4AX
 TEL 01 603 666576 mail@angladesign.co.uk
 JOB TITLE
 FLAT 5, 40 CANFIELD GARDENS
 LONDON NW6 3EB
 CLIENT
 ANA AND SOLOMAN DURODOLA
 DRAWING NO
 NS-4703-100
 DATE
 MAR 22
 SCALE
 1:50 @ A1
 REV
 DO NOT SCALE