
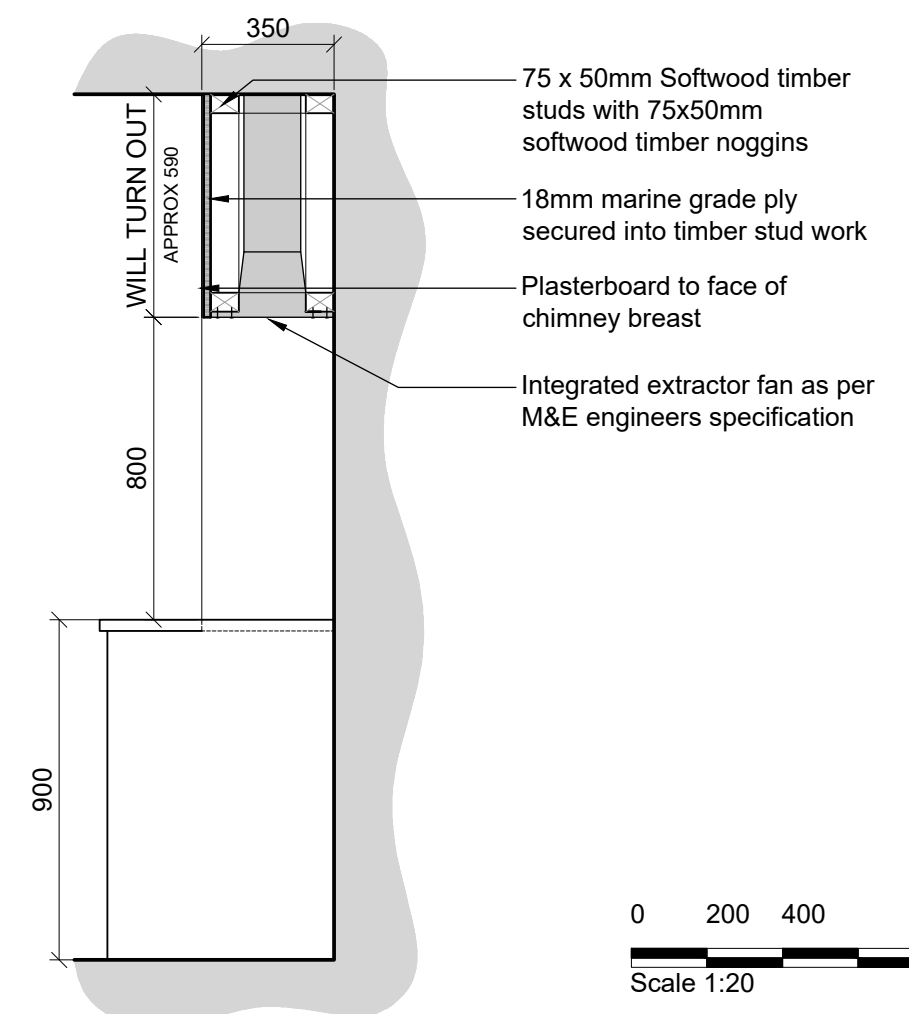
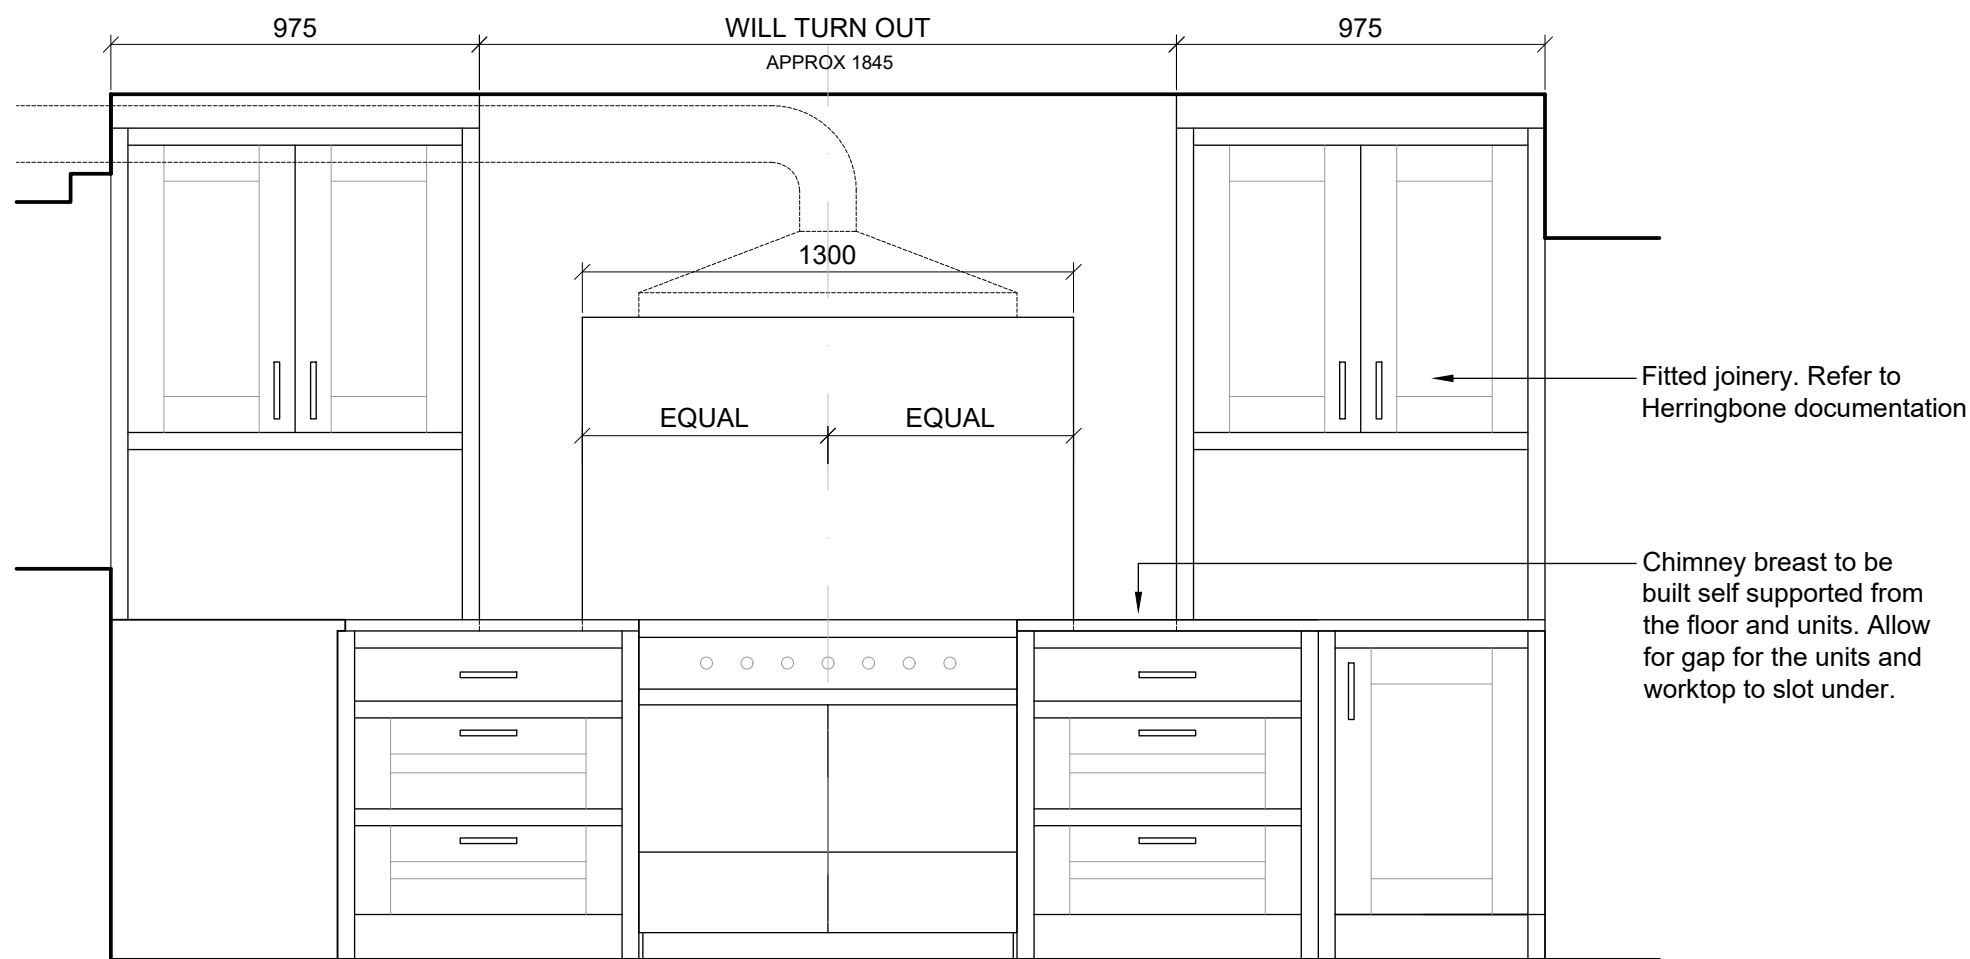


NOTES

1. Drawings based on survey by others.
2. Drawings to be read in conjunction with all schedules and specification.
3. Dimensions to be confirmed on site
4. Refer to M&E Engineer's specifications and proposals.
5. Refer to Structural Engineer's specifications and proposals for all structural work.
6. Notify architect in writing of any discrepancies or omissions.
7. Survey information by others. All existing dimensions to be confirmed on site.
8. Drawing is not to be used for construction.
9. Refer to Herringbone's drawings for fitted furniture designs adjacent to the proposed chimney breast.

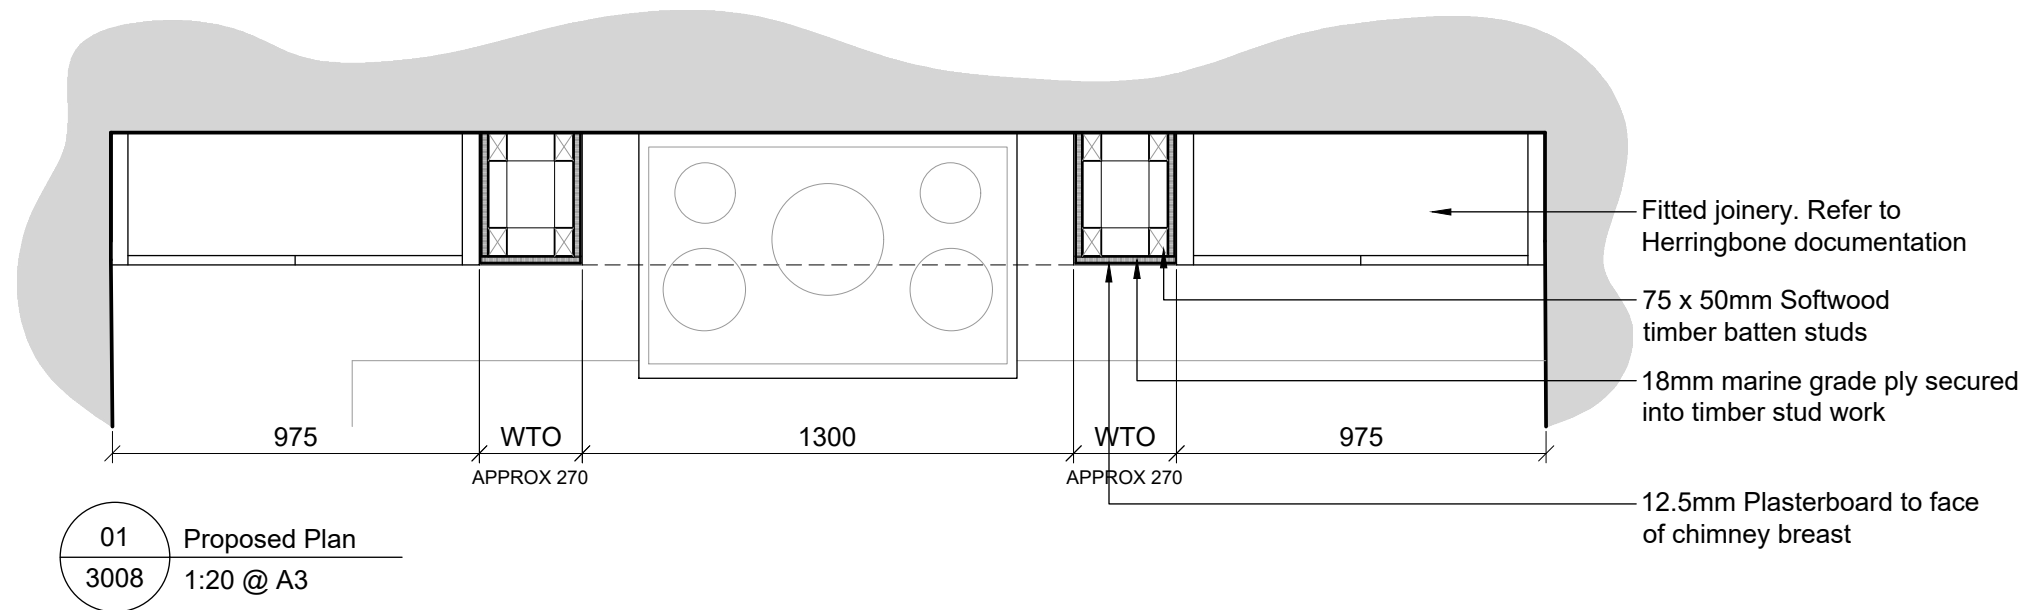

Purpose of Issue:	FOR_TENDER
-------------------	------------

02	Proposed Elevation
3008	1:20 @ A3

03	Proposed Section AA
3008	1:20 @ A3

[illegible]