


© ARCHITECT'S COPYRIGHT RETAINED

- GENERAL NOTES**
- 1 All dimensions to be checked on site.
  - 2 Use figured dimensions only. Queries to be directed to the Architect.
  - 3 Refer to Structural Engineer's drawings for details relating to structure.
  - 4 Any discrepancies between the Architect's drawings and those by any other party to be reported immediately.
  - 5 All drawings are not for construction unless explicitly marked for this purpose.

**GENERAL NOTES ON MATERIALS**

Materials to comply with appropriate British Standards or Agreement Certificate stamped and independently certified or otherwise to show their suitability. Materials should be in accordance with BS8000 series of documents and other accepted good practice (e.g. Quality assured to ISO9000).

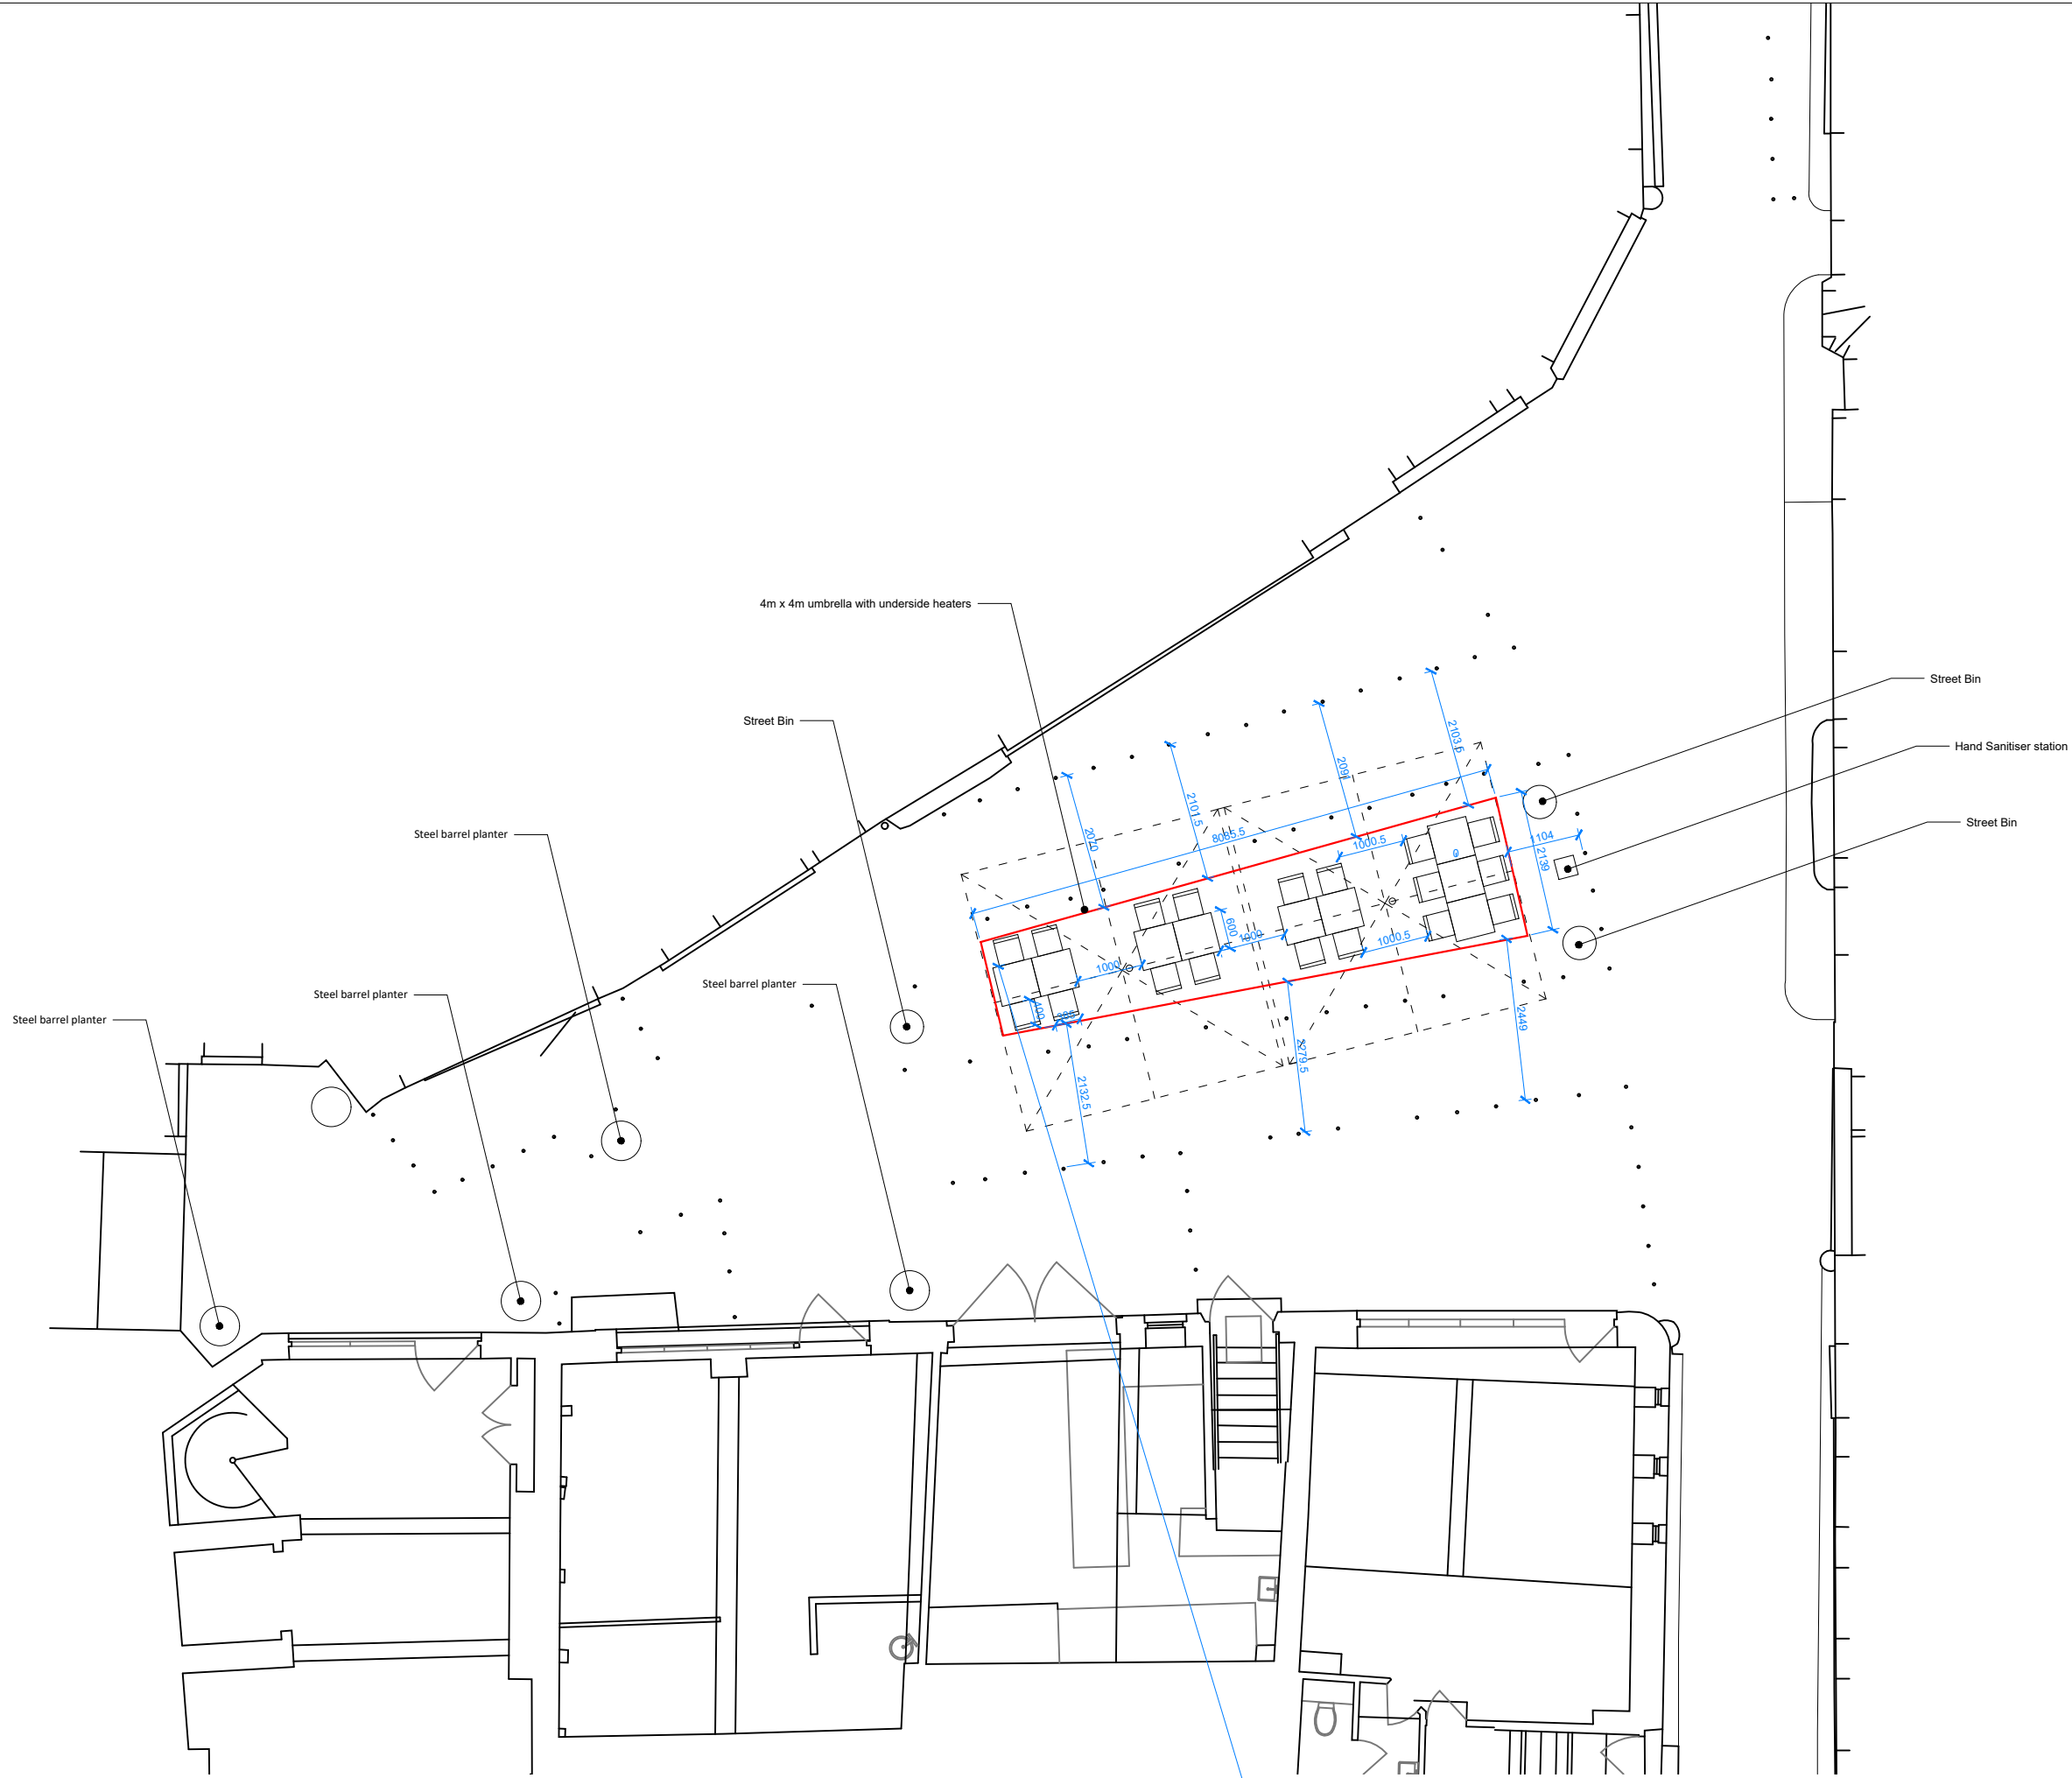

rev	date	amendment
P01	08.03.22	FOR INFORMATION
-	08.12.20	FOR INFORMATION

**Monmouth Planning Ltd**  
38a Monmouth Street  
London  
WC2H 9EP  
T: 020 7042 0410  
E: info@monmouthplanning.co.uk

**job title**  
NEIL'S YARD  
SHAFTESBURY

**drawing title**  
SEATING LAYOUT  
PLAN

status	information	drawing no.	revision
scale	1:100 @A3 1:50 @A1	001	P01
job no.	A527		