


fig 1. Existing Entrance Door

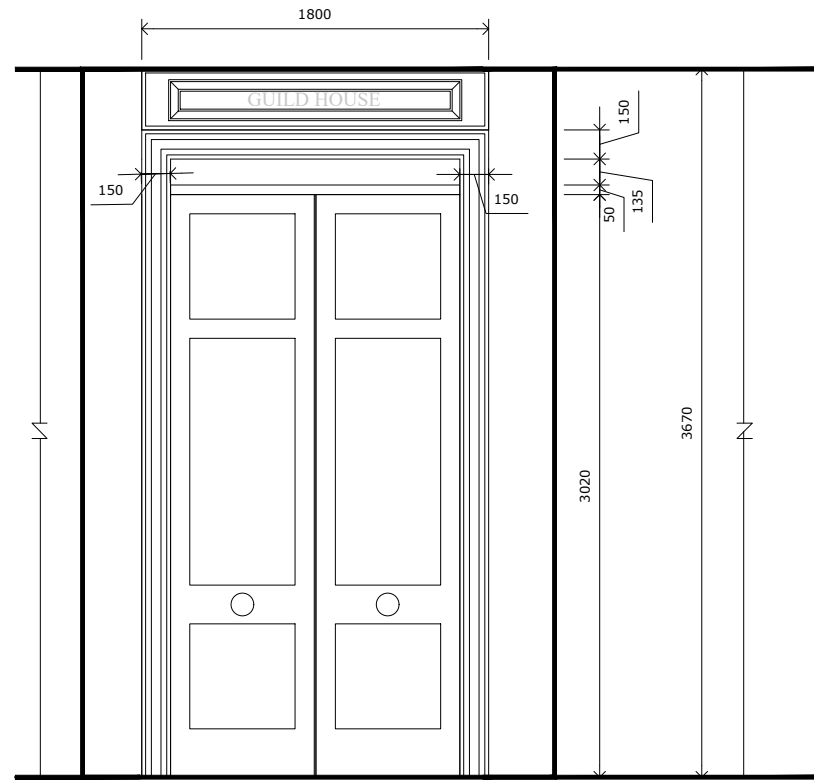

**EQUITY** - Existing  
GND FLOOR - Entrance Door



**EQUITY** - Proposed  
GND FLOOR - Entrance Door



fig 2. Example Image

Do not scale off these drawings. All dimensions and details shown are to be checked on site and verified by the contractor. Report any discrepancies to Concept4 Ltd.

NOTES:


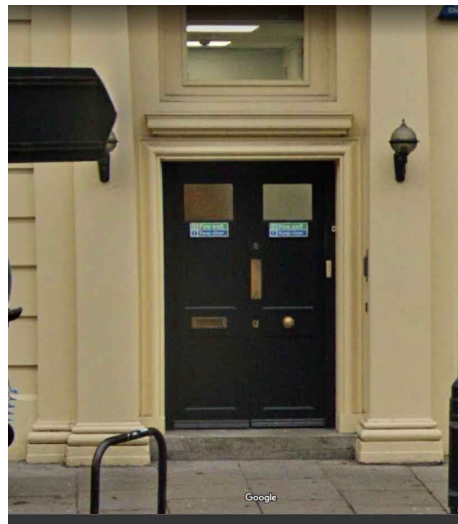


fig 3. Existing Side Door



**EQUITY** - Existing  
GND FLOOR - Staff Door

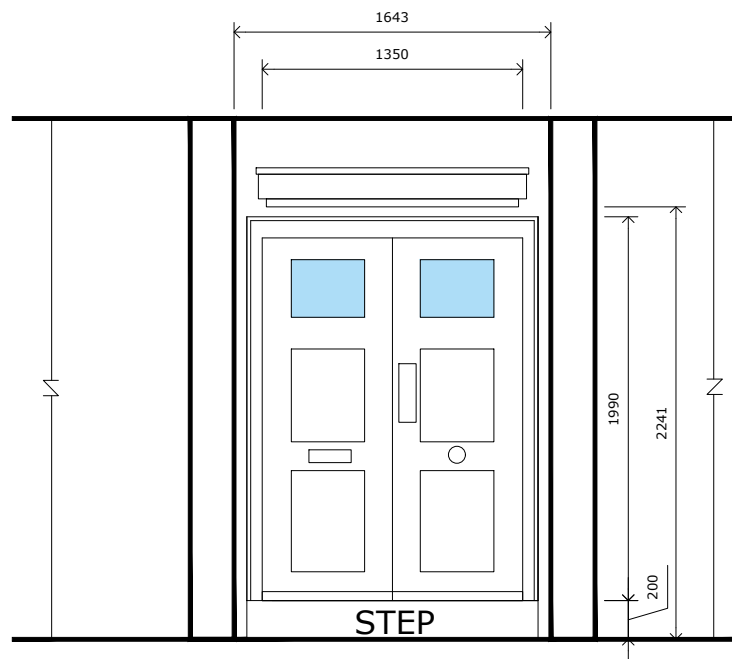

**EQUITY** - Proposed  
GND FLOOR - Staff Door

Specification \_ Entrance

Materials/surface finishes

Wooden frame with glass panels, wood detail to glass.  
Black painted finish

Specification \_ Staff

Materials/surface finishes

Wooden frame with glass panels, wood detail to glass.  
Black painted finish - replace like for like

Rev	Description	Date

**concept4.**  
Concept4 Ltd, The Sanctuary  
Eden Office Park, Macrae Road  
Ham Green, Bristol BS20 0DD  
T. 0845 1264444  
concept4.co.uk

Client : EQUITY  
Title : Proposed Doors  
Ground Floor  
Date : 17.03.2022  
Dwg Ref : DET02(G)  
Drawn by : NR  
Rev :  
Scale : NTS