


GENERAL NOTES:


Do not scale from drawings.
 All dimensions must be checked on site and discrepancies verified with the CA/Architect.
 Unless shown otherwise all dimensions are to be to structural surfaces and are in mm.
 To be read in conjunction with all relevant Architects', Interior Designers, Services and Structural Engineers' drawings and specifications.
 For all structural details and information refer to Structural Engineers drawings.
 For all mechanical and electrical information refer to M&E consultants drawings and information unless shown otherwise.
 Any discrepancies between drawings to be reported immediately to the CA/Architect.

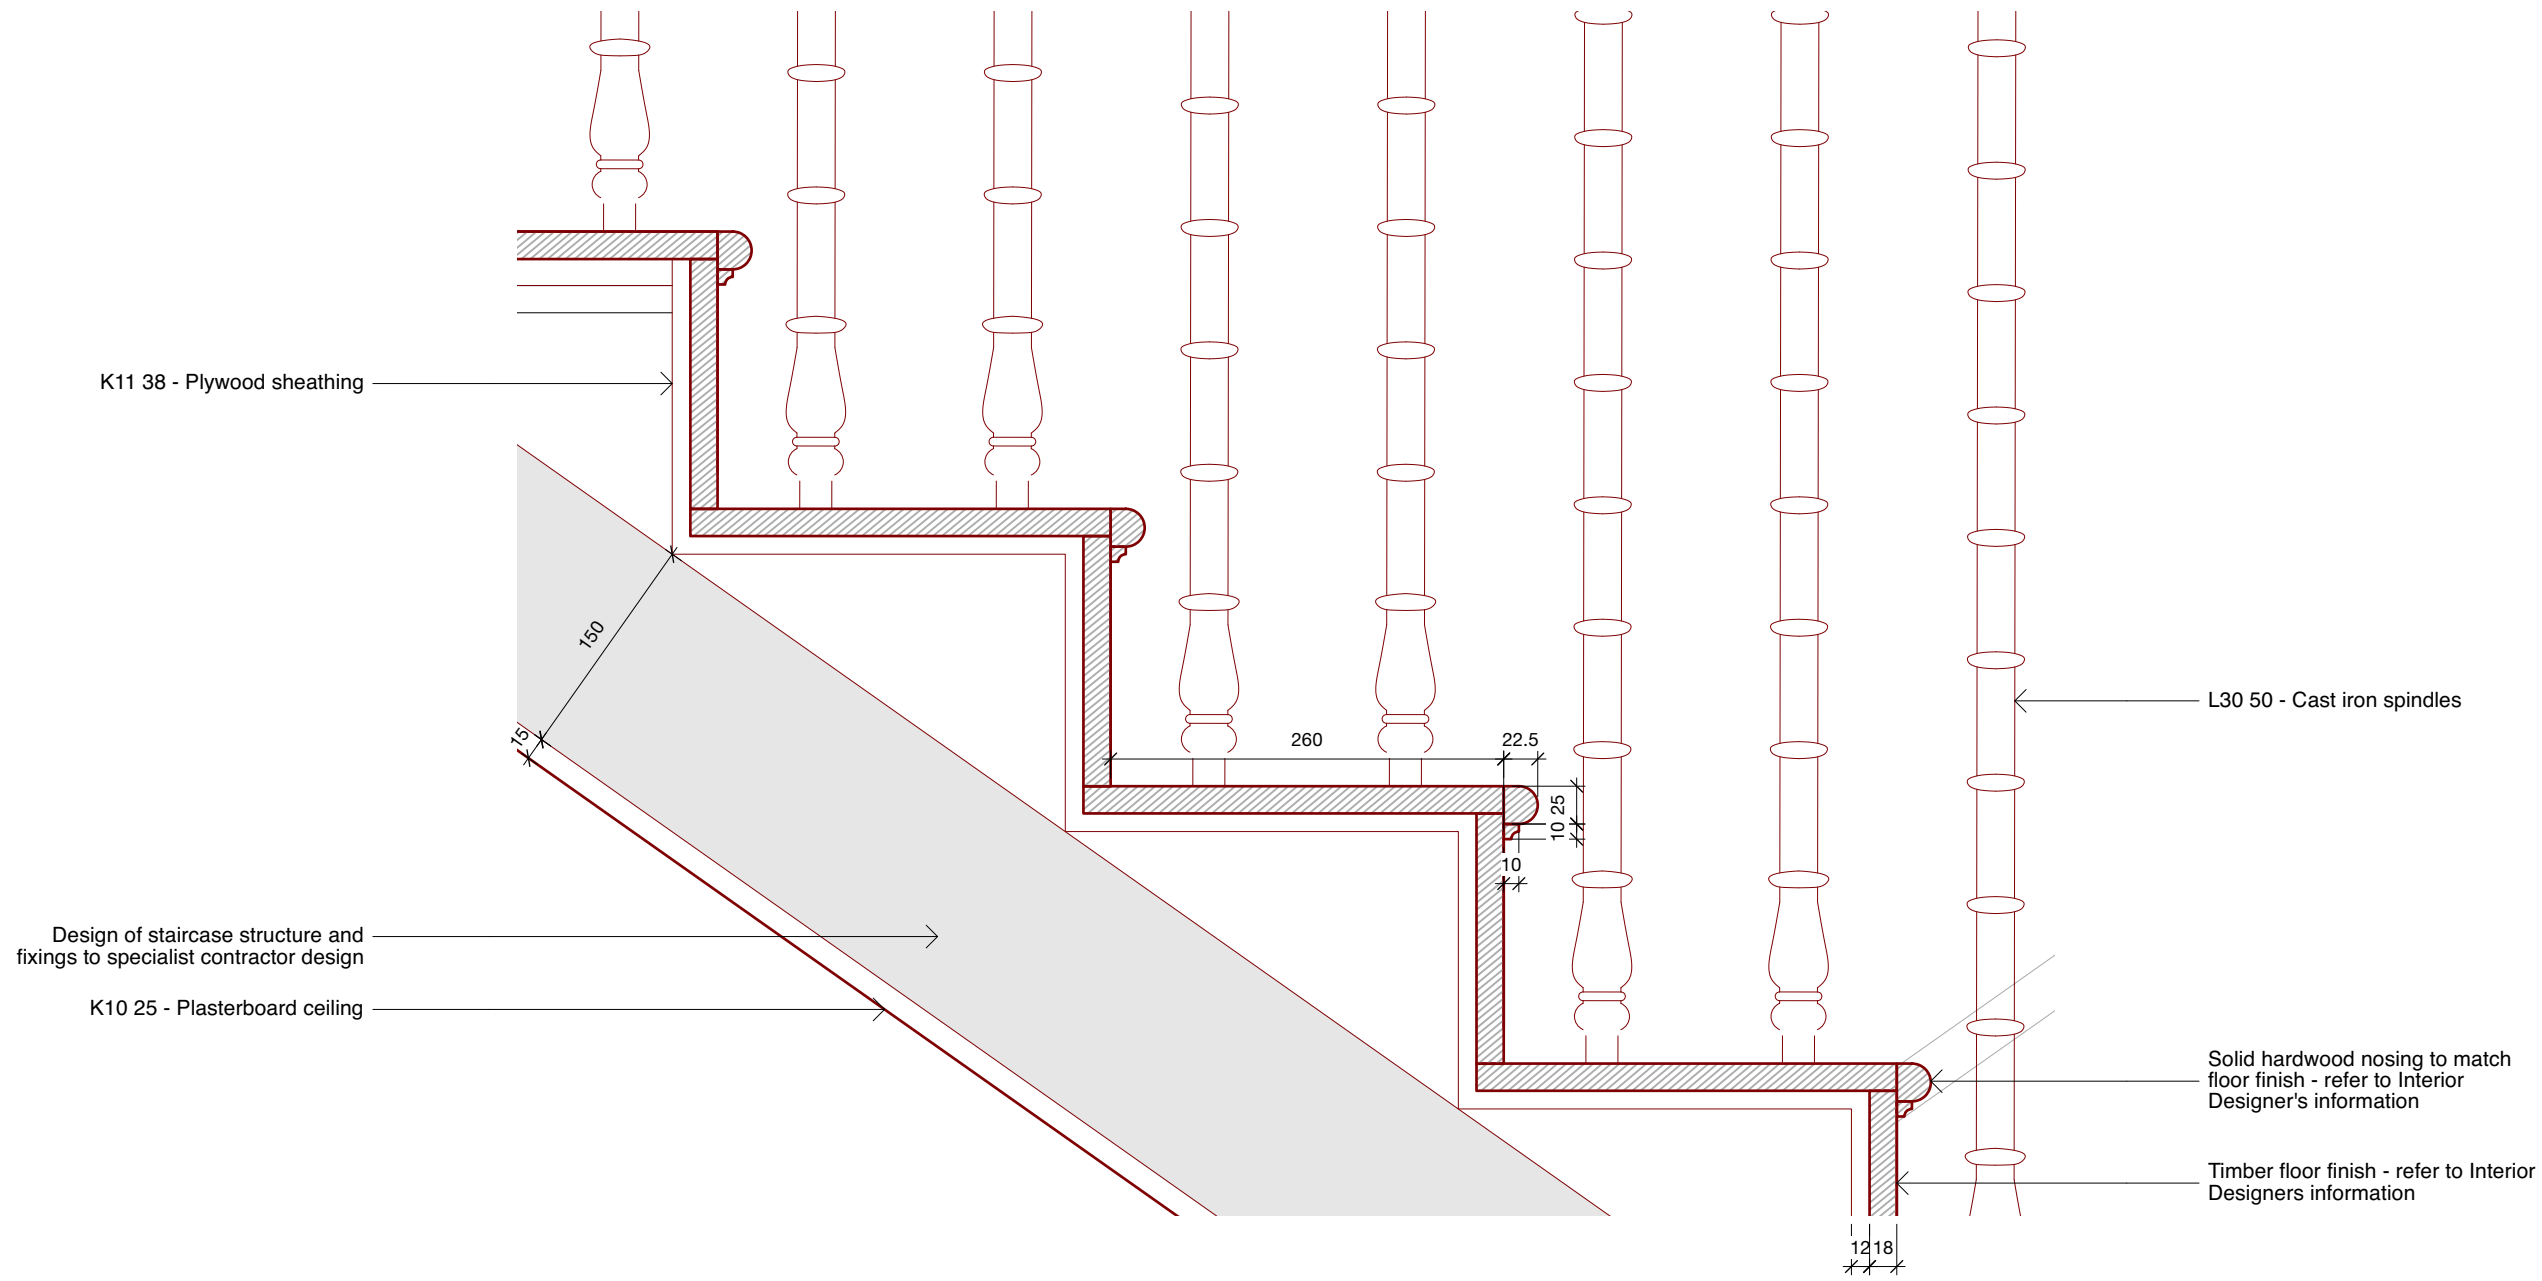

CONTRACTOR DESIGN PORTION

This is a design intent drawing and forms a Contractor Designed Portion. Please refer to relevant sections of the specification for further details

This is a design intent drawing. All details to be approved by Contract Administrator

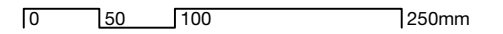

31/44 Architects

6 Osborn Street
 London
 E1 6TD
 United Kingdom
 +44 (0)20 3735 7820
 London@3144architects.com

Client
 No. 5 The Grove

Project
 The Grove

Date
 17/12/2021

Drawing name
 Typical stair tread detail

Status
TENDER

Drawn
 FG

Checked
 SD

Scale / Format
 1:5 / A3

Drawing number
44/2022/DE_7010

Rev.	Date	Description	Drawn / Checked

© 31/44 Architects

Do not scale from this drawing.
 All dimensions to be verified on site.
 This drawing is to be read in conjunction with all consultants information.
 Any discrepancies to be reported immediately to the Architect.

Drawing may be scaled for planning purposes.