



GENERAL NOTES:

Do not scale from drawings.  
 All dimensions must be checked on site and discrepancies verified with the CA/Architect.  
 Unless shown otherwise all dimensions are to be to structural surfaces and are in mm.  
 To be read in conjunction with all relevant Architects', Interior Designers, Services and Structural Engineers' drawings and specifications.  
 For all structural details and information refer to Structural Engineers drawings.  
 For all mechanical and electrical information refer to M&E consultants drawings and information unless shown otherwise.  
 Any discrepancies between drawings to be reported immediately to the CA/Architect.

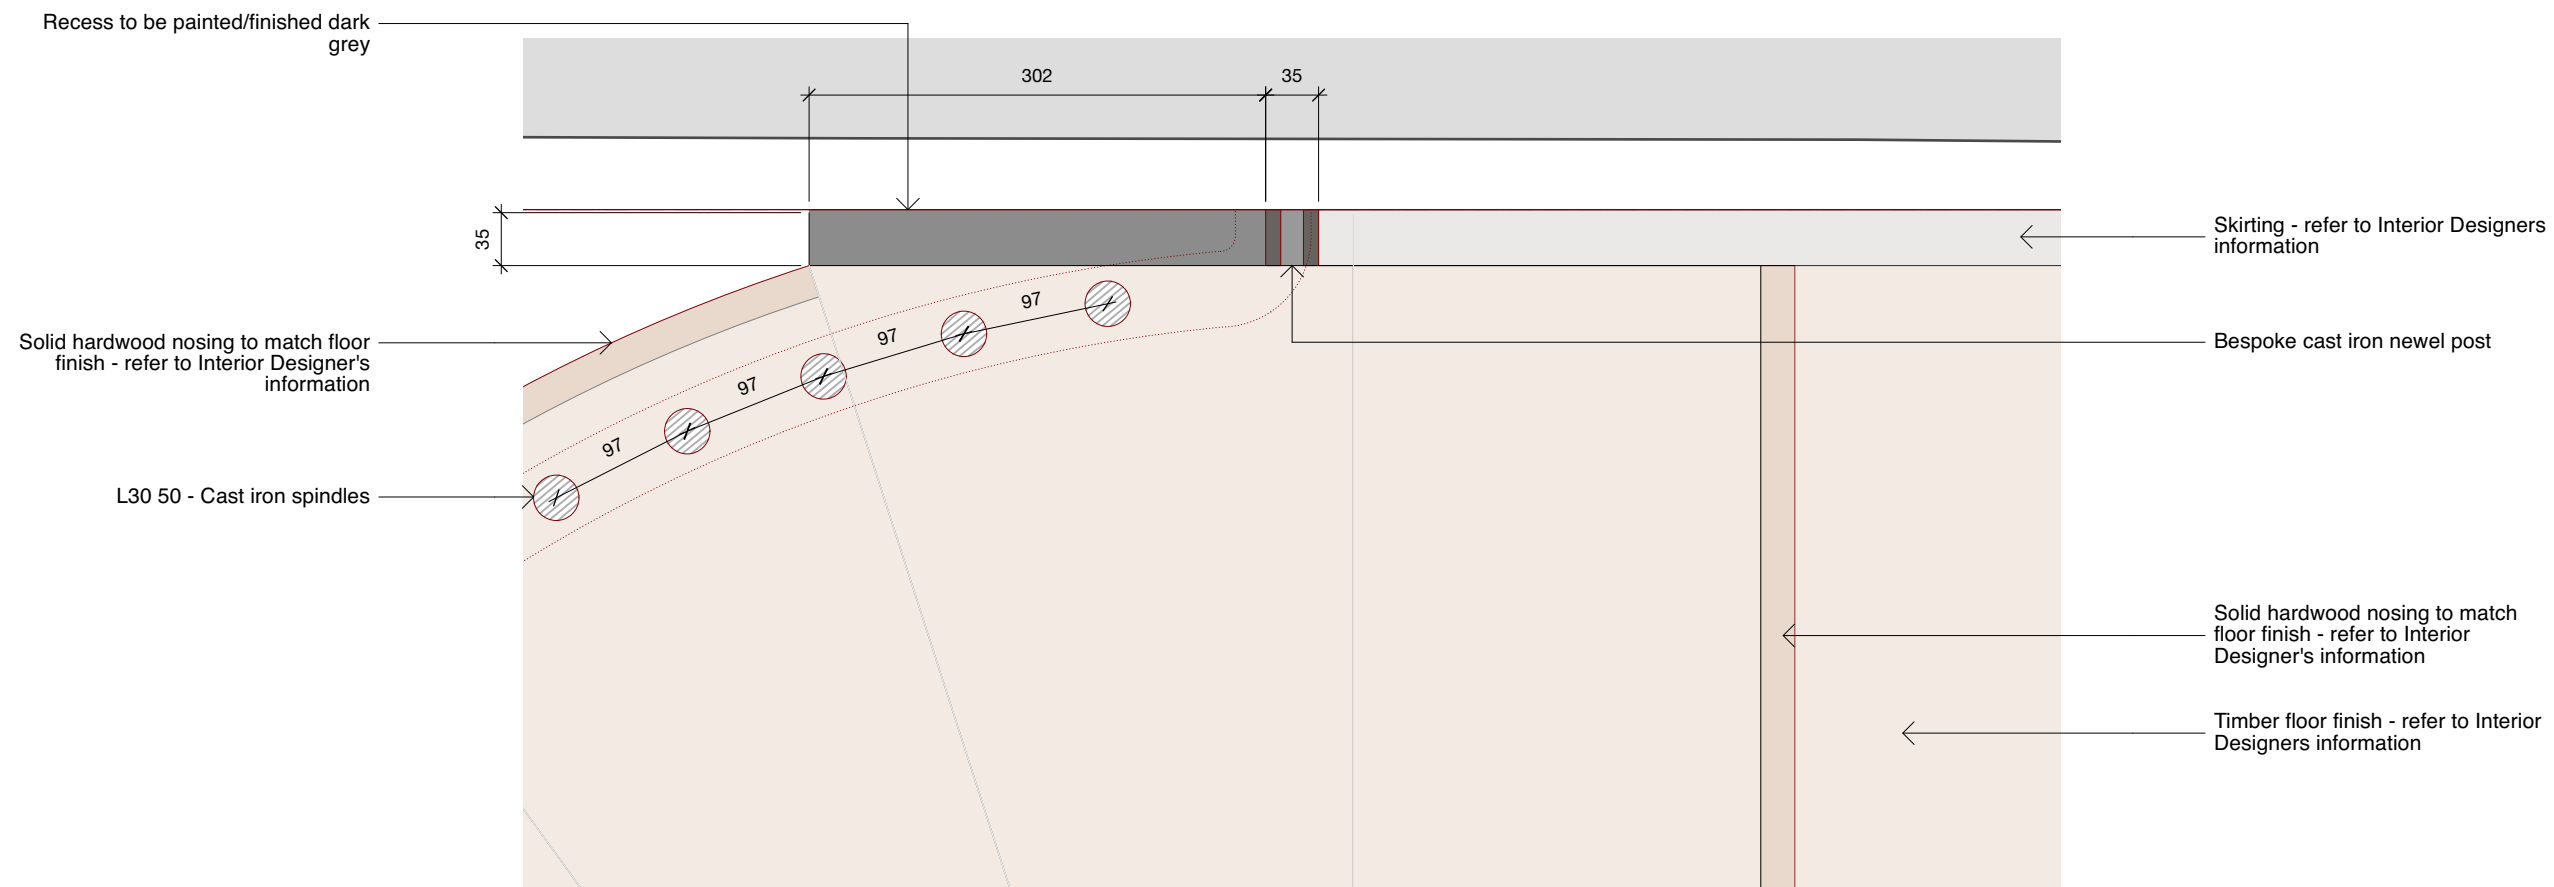

**CONTRACTOR DESIGN PORTION**  
 This is a design intent drawing and forms a Contractor Designed Portion. Please refer to relevant sections of the specification for further details  
 This is a design intent drawing. All details to be approved by Contract Administrator

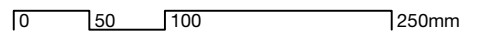

**31/44 Architects**  
 6 Osborn Street  
 London  
 E1 6TD  
 United Kingdom  
 +44 (0)20 3735 7820  
 London@3144architects.com

Client  
 No. 5 The Grove  
 Project  
 The Grove  
 Date  
 17/12/2021  
 Drawing name  
 Typical outer stair stringer detail

Status  
**TENDER**  
 Drawn  
 FG  
 Checked  
 SD  
 Scale / Format  
 1:5 / A3

Drawing number  
**44/2022/DE\_7011**

Rev.	Date	Description	Drawn / Checked

© 31/44 Architects  
 Do not scale from this drawing.  
 All dimensions to be verified on site.  
 This drawing is to be read in conjunction with all consultants information.  
 Any discrepancies to be reported immediately to the Architect.  
 Drawing may be scaled for planning purposes.