



GENERAL NOTES:

Do not scale from drawings.
All dimensions must be checked on site and discrepancies verified with the CA/Architect.
Unless shown otherwise all dimensions are to be to structural surfaces and are in mm.
To be read in conjunction with all relevant Architects', Interior Designers, Services and Structural Engineers' drawings and specifications.
For all structural details and information refer to Structural Engineers drawings.
For all mechanical and electrical information refer to M&E consultants drawings and information unless shown otherwise.
Any discrepancies between drawings to be reported immediately to the CA/Architect.

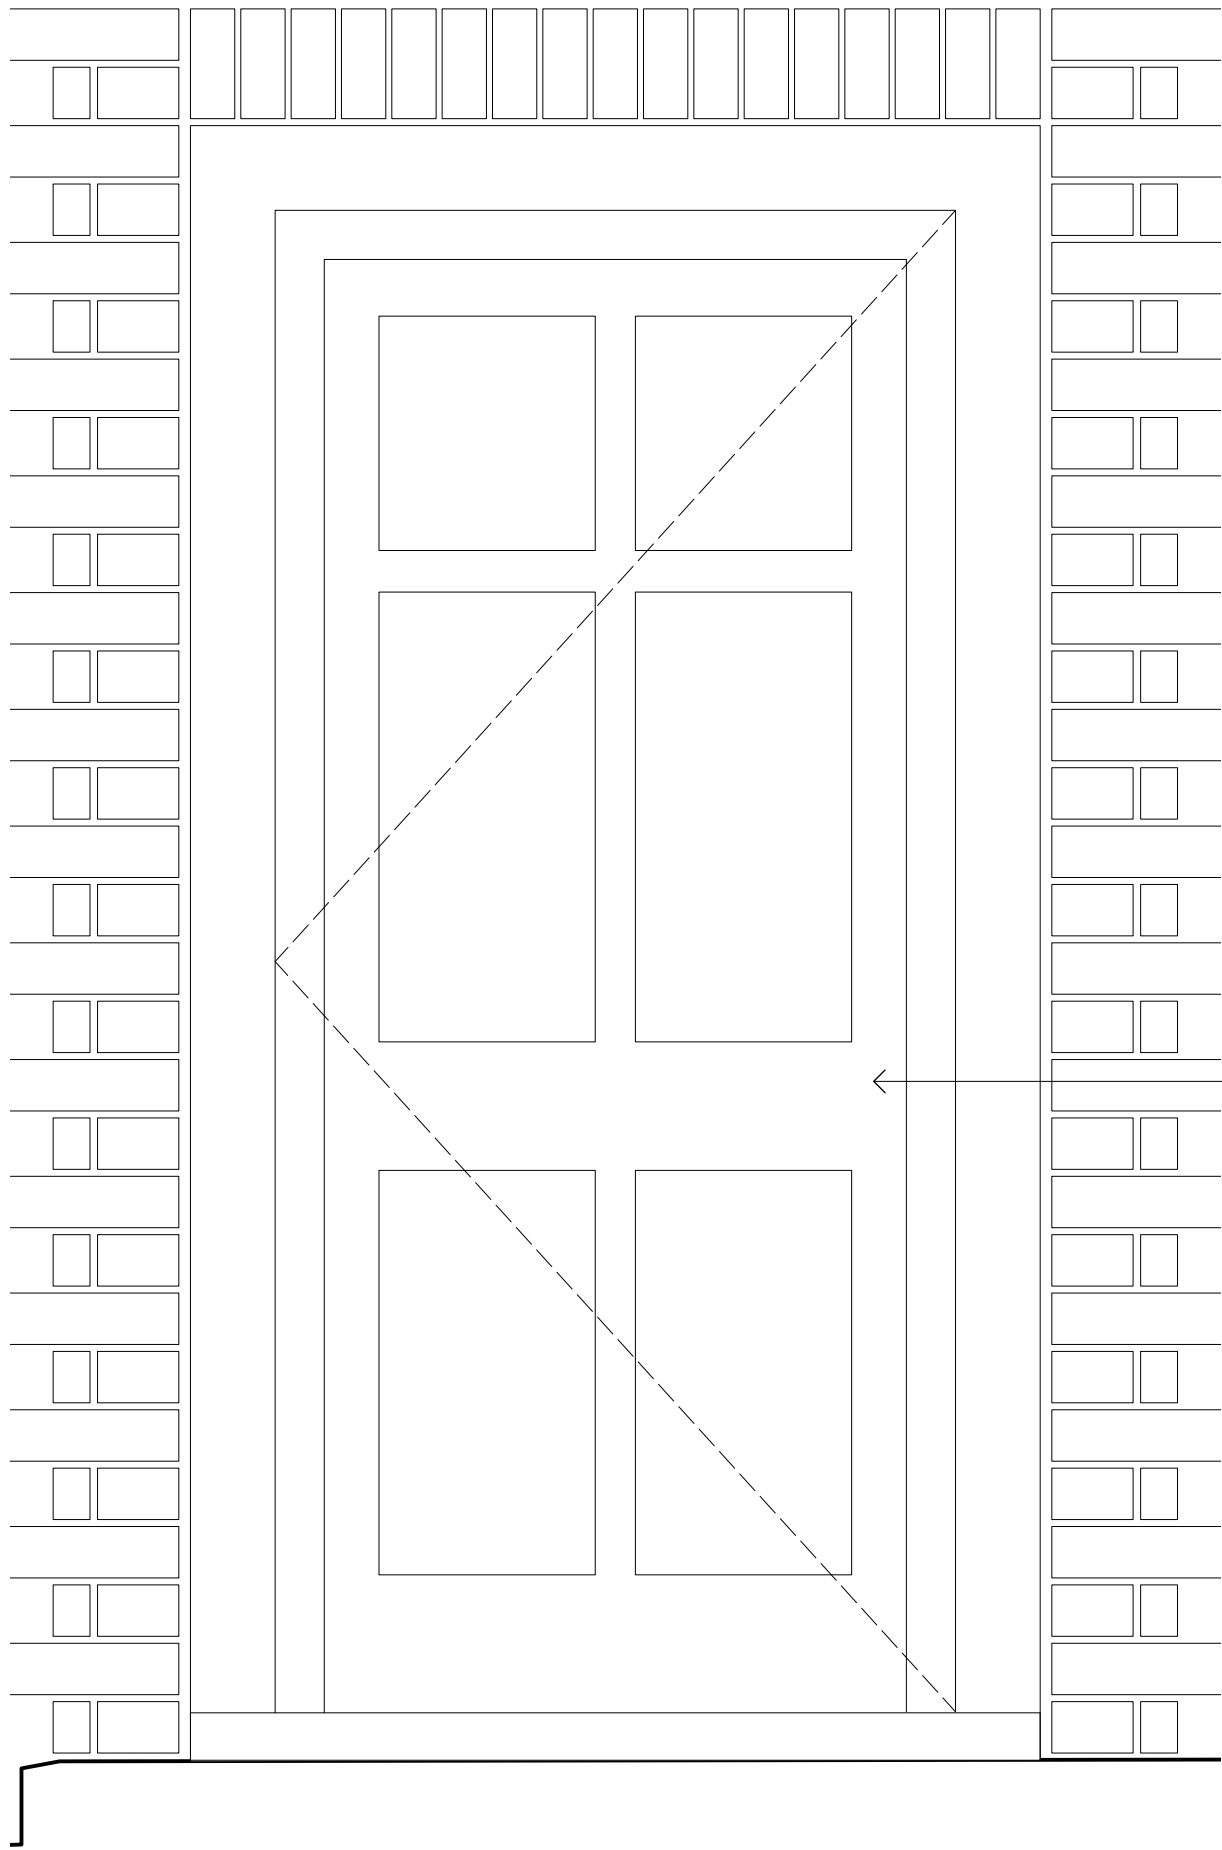


External Elevation 1:10

Refer to Interior Designer's schedules and information for Ironmongery

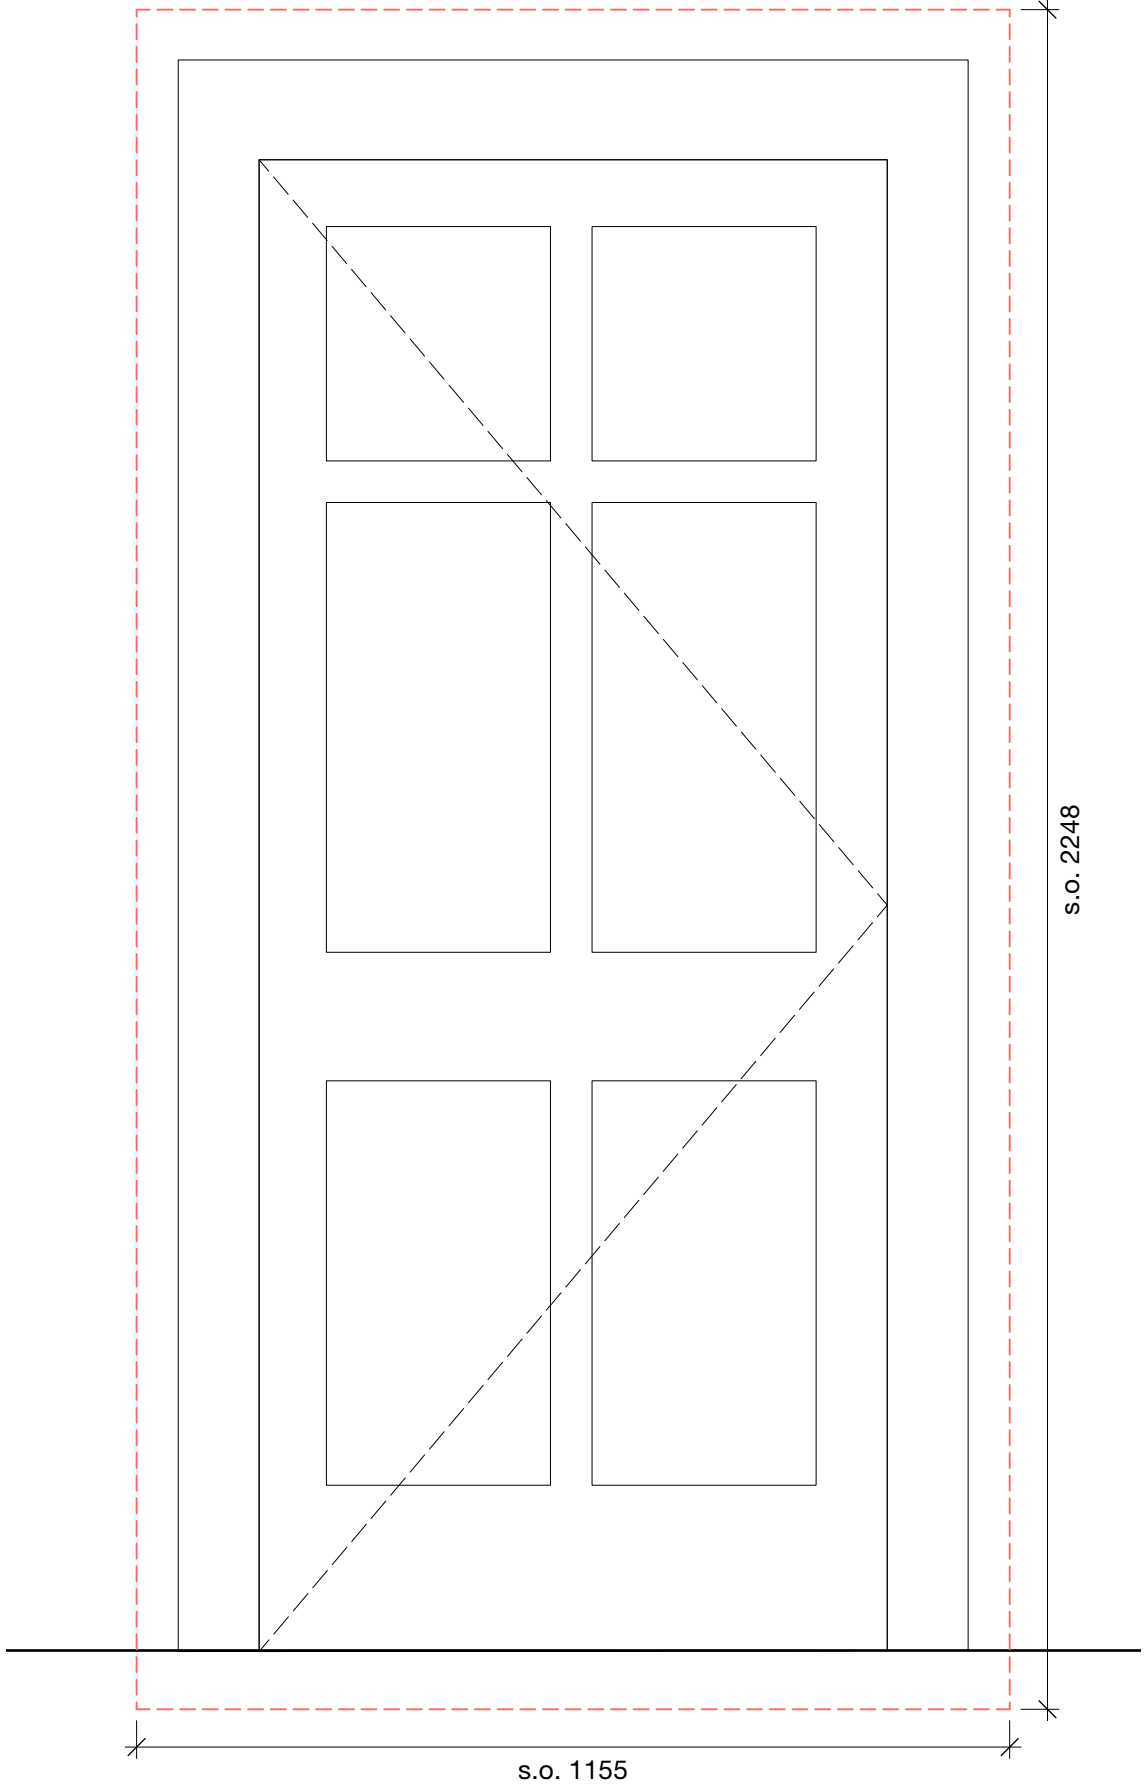

Internal Elevation 1:10

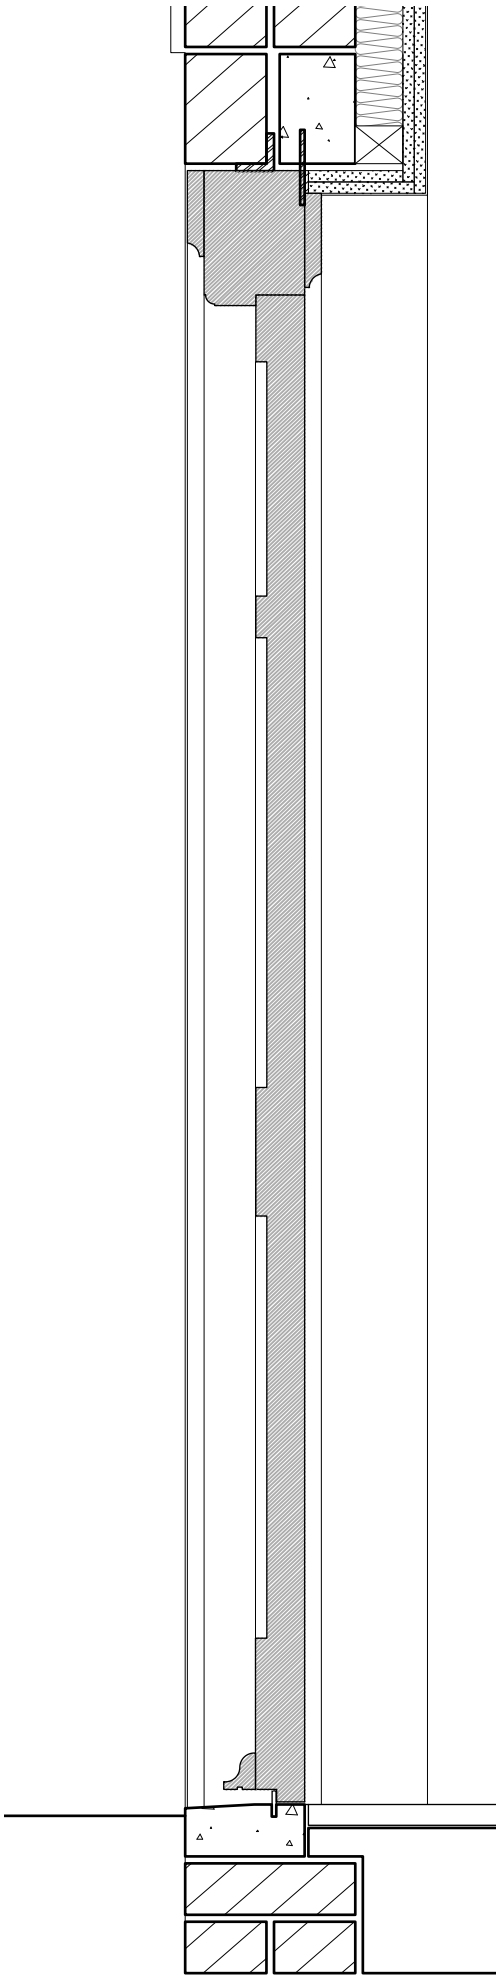

Section 1:10


CONTRACTOR DESIGN PORTION

This is a design intent drawing and forms a Contractor Designed Portion. Please refer to relevant sections of the specification for further details

This is a design intent drawing. All details to be approved by Contract Administrator

ED17

Reference	ED17
Location	Lower Ground Floor
System	External inward opening door
Structural Opening	2248 x 1155
Specification Ref.	L20 - 31 External Timber Doors Type B
Ironmongery	Refer to Interior Designer information: 1075 Door Ironmongery Schedule
Architraves	Refer to Interior Designer information: 1075 Skirtings & Architraves Schedule
Finishes	White painted timber (accoya)
Venting capacity	None
Structure	Existing brickwork and lintel
Security	Magnetic contacts routed into frame

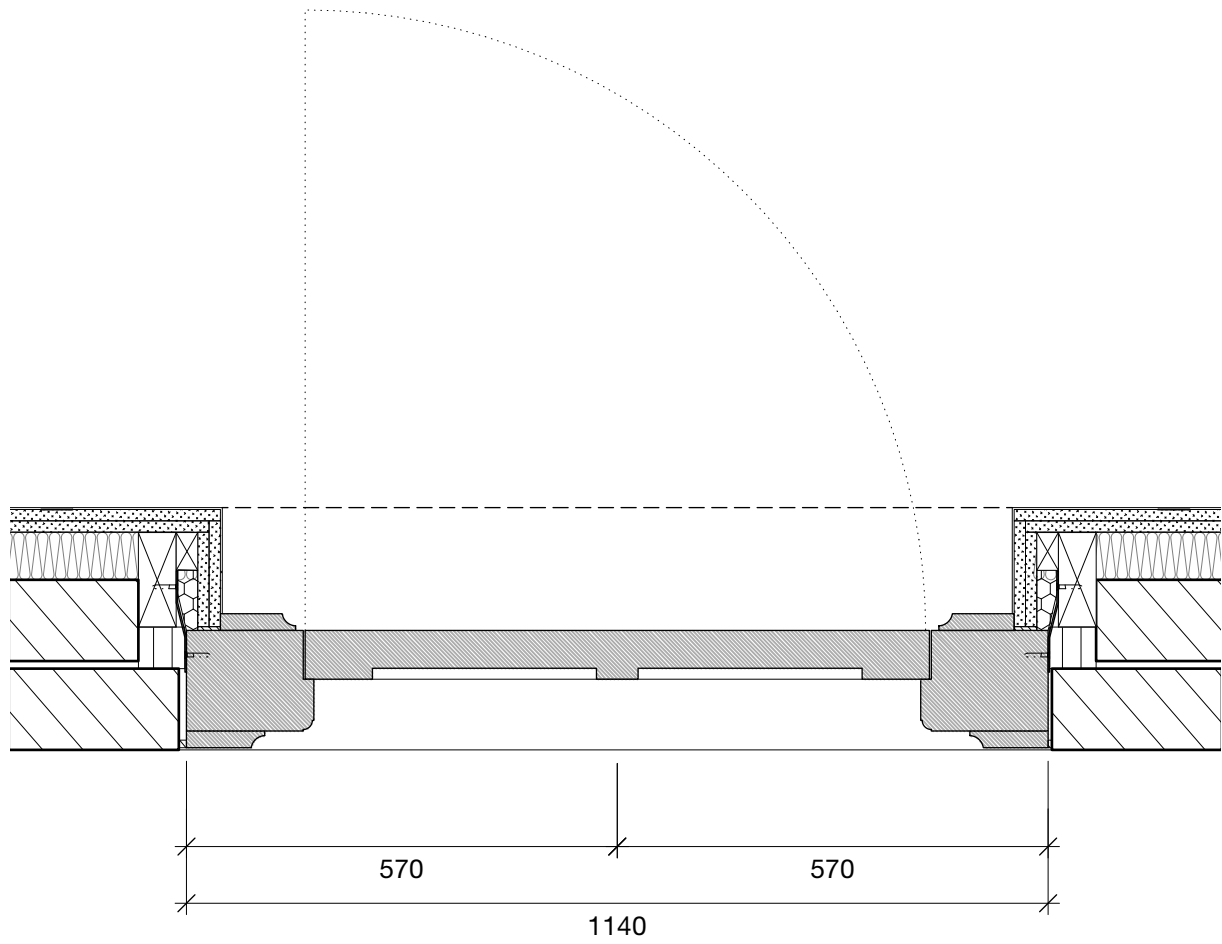

Jamb 1:10

31/44 Architects

6 Osborn Street
London
E1 6TD
United Kingdom
+44 (0)20 3735 7820
London
3144architects.com

Client
No. 5 The Grove

Project
The Grove

Date
16/12/2021

Drawing name
ED17 plan, section, elevations

Drawing number

44/2022/DE_5020

Status
TENDER

Drawn / Checked
BVR / JH

Scale / Format
1:10 / A1
1:20 / A3

Rev.	Date	Description	Drawn / Checked
------	------	-------------	-----------------

© 31/44 Architects
Do not scale from this drawing.
All dimensions to be verified on site.
This drawing is to be read in conjunction with all consultants information.
Any discrepancies to be reported immediately to the Architect.

Drawing may be scaled for planning purposes.