





GENERAL NOTES:
 Do not scale from drawings.
 All dimensions must be checked on site and discrepancies verified with the CA/Architect.
 Unless shown otherwise all dimensions are to be structural surfaces and are in mm.
 To be read in conjunction with all relevant Architects', Interior Designers, Services and Structural Engineers' drawings and specifications.
 For all structural details and information refer to Structural Engineers drawings.
 For all mechanical and electrical information refer to M&E consultants drawings and information unless shown otherwise.
 Any discrepancies between drawings to be reported immediately to the CA/Architect.

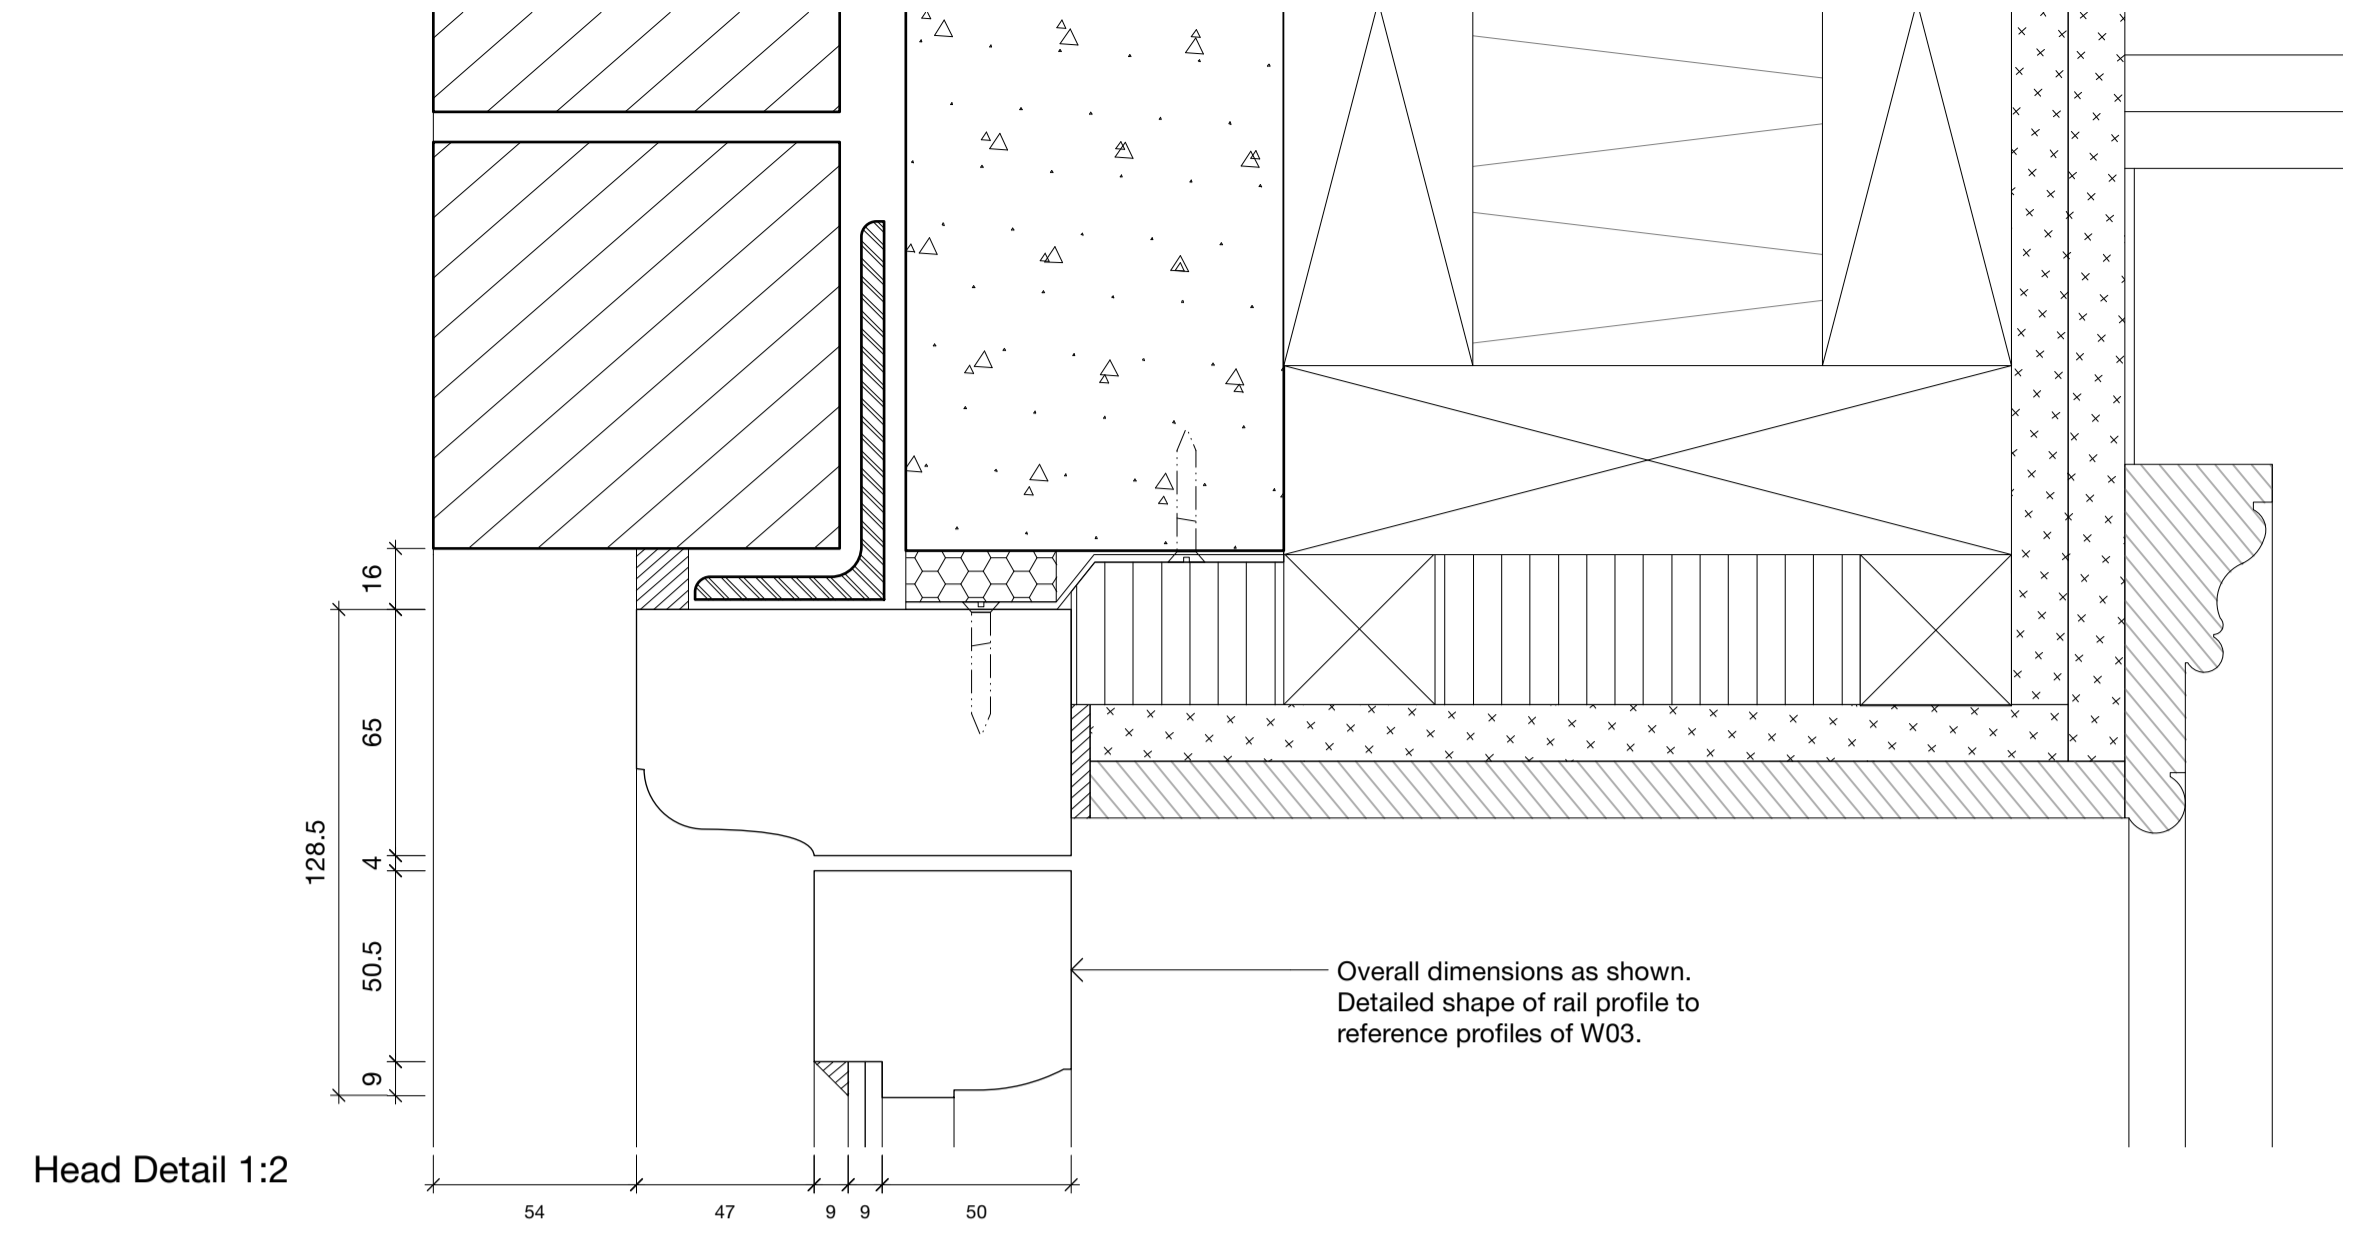


Head Detail 1:2

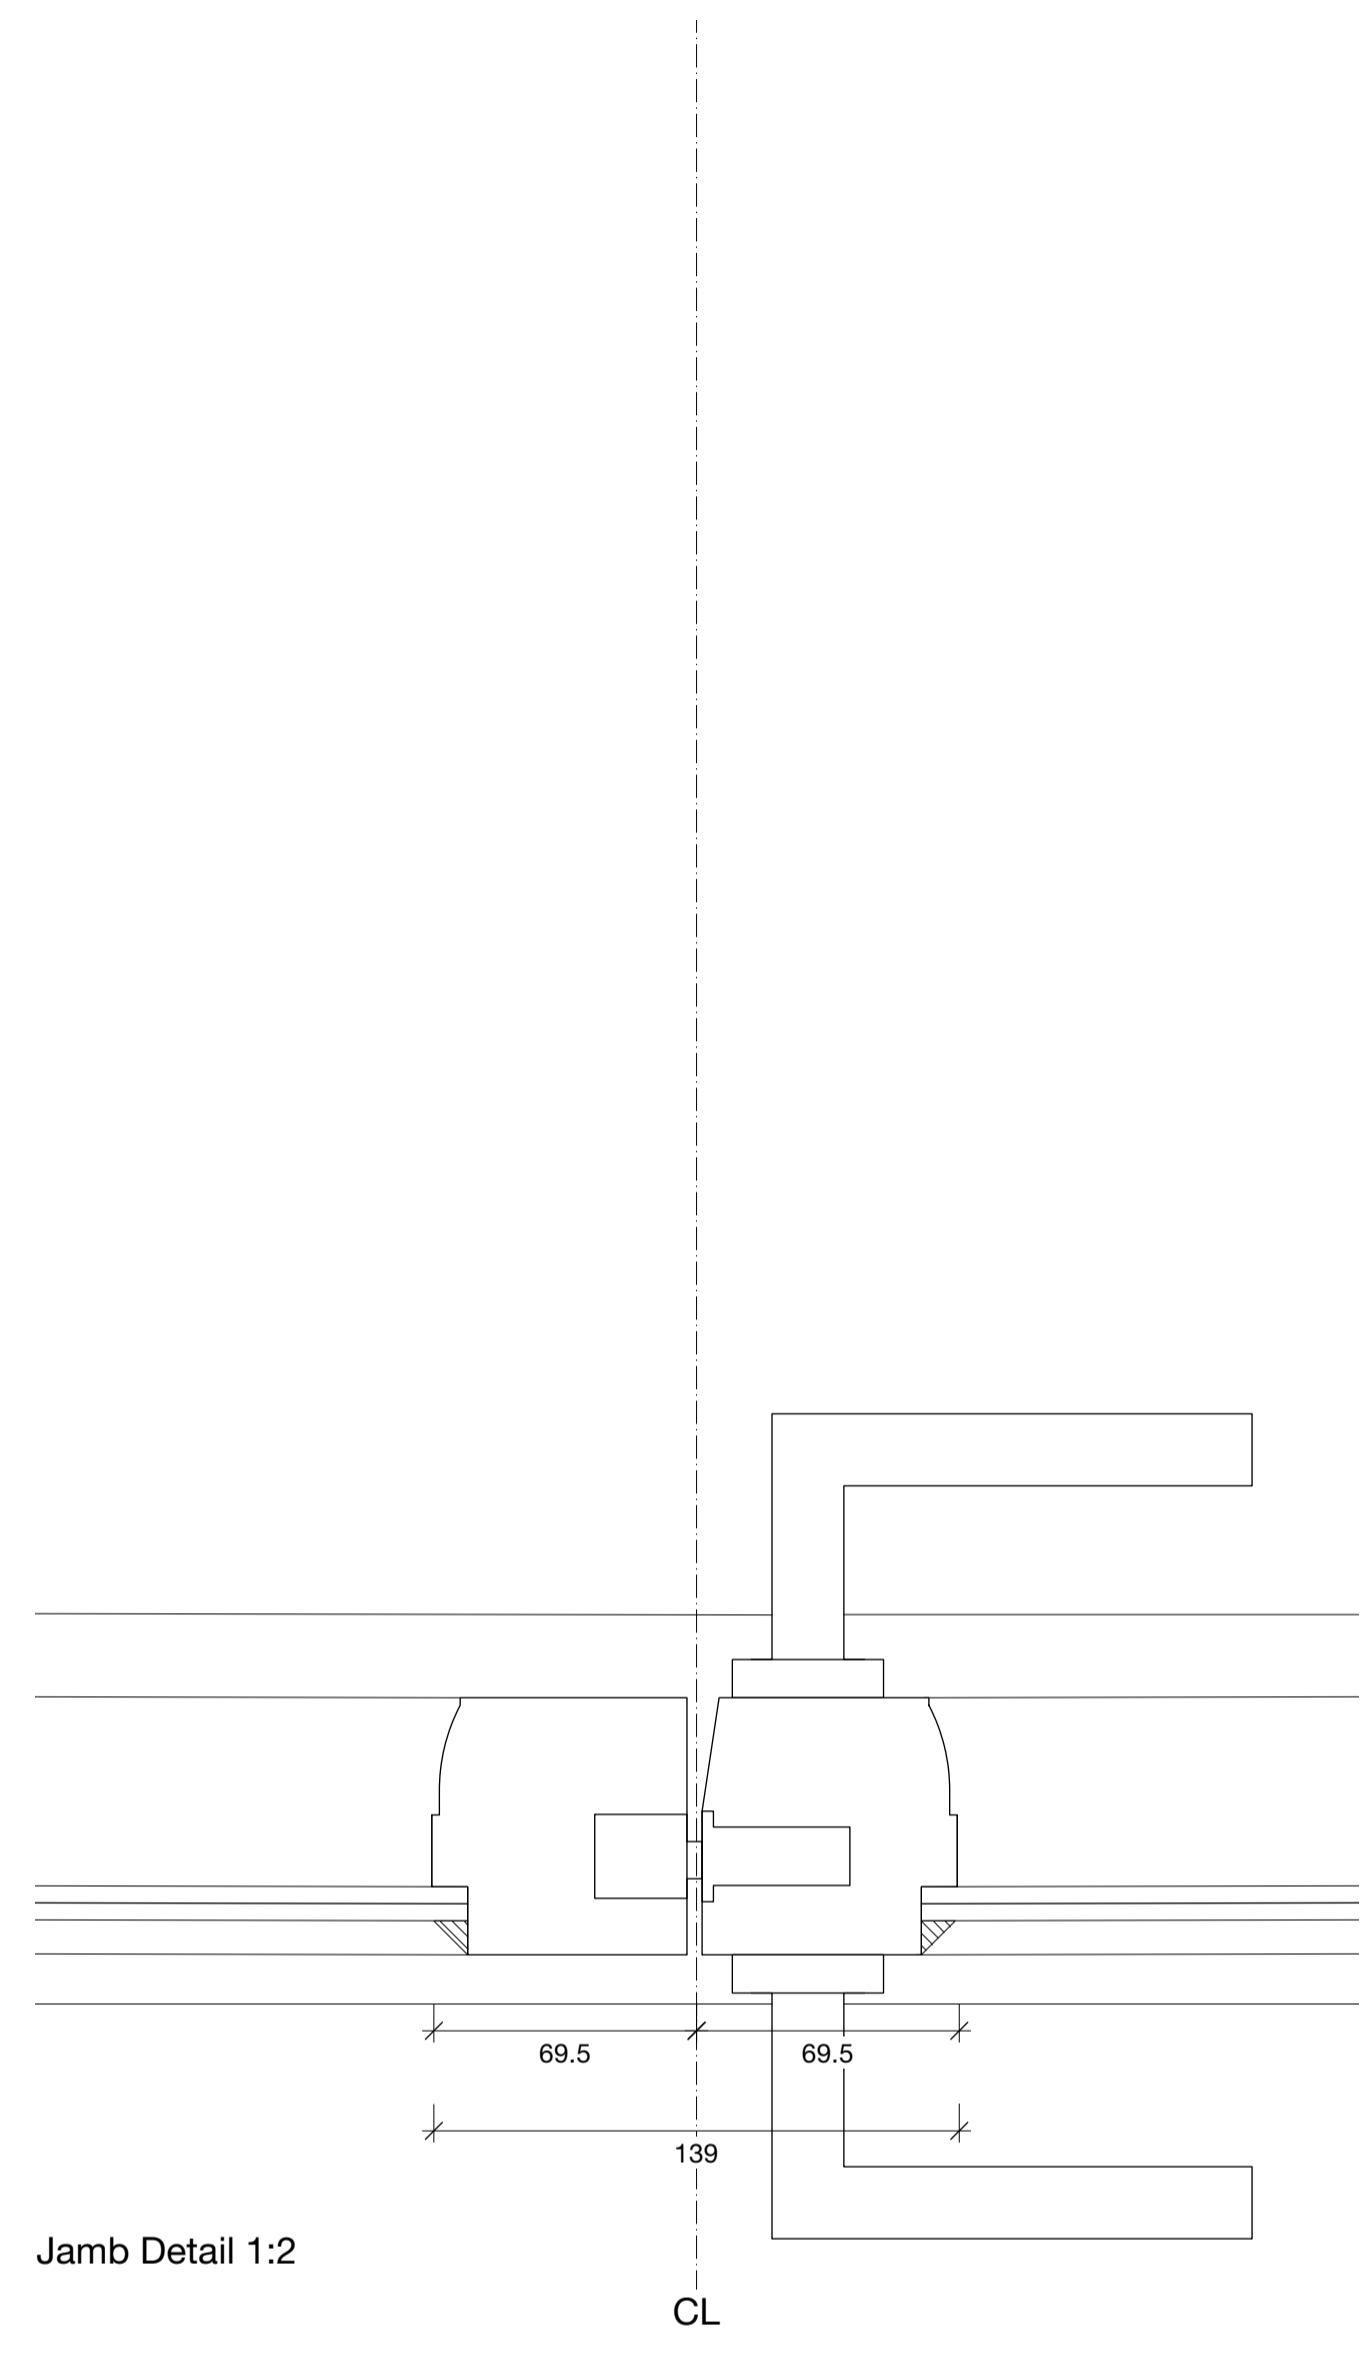

Jamb Detail 1:2

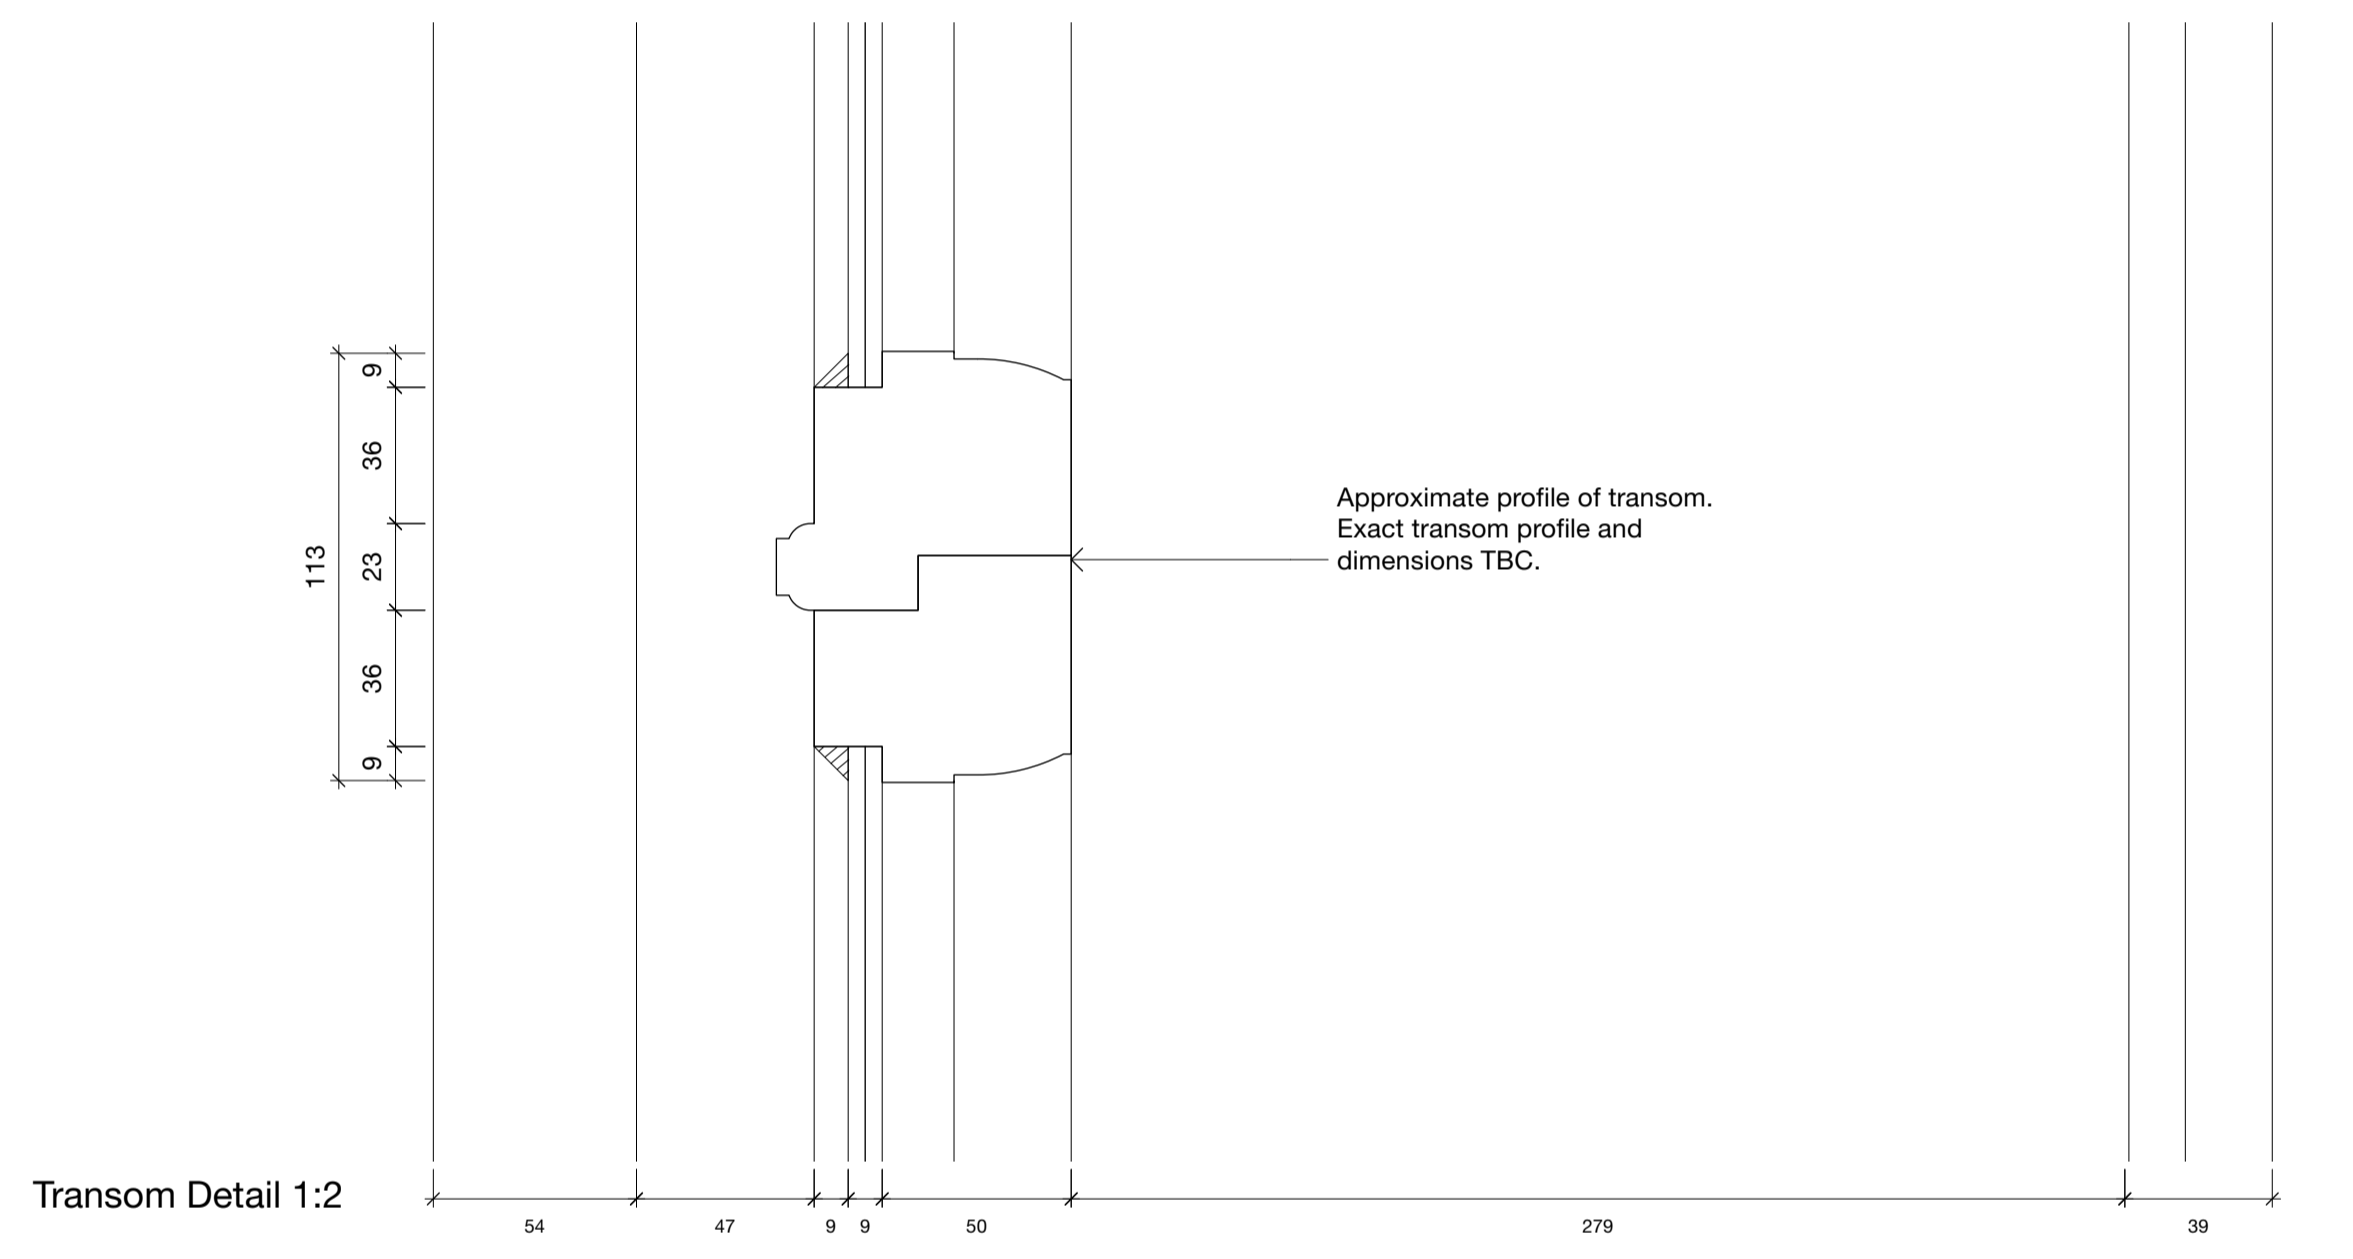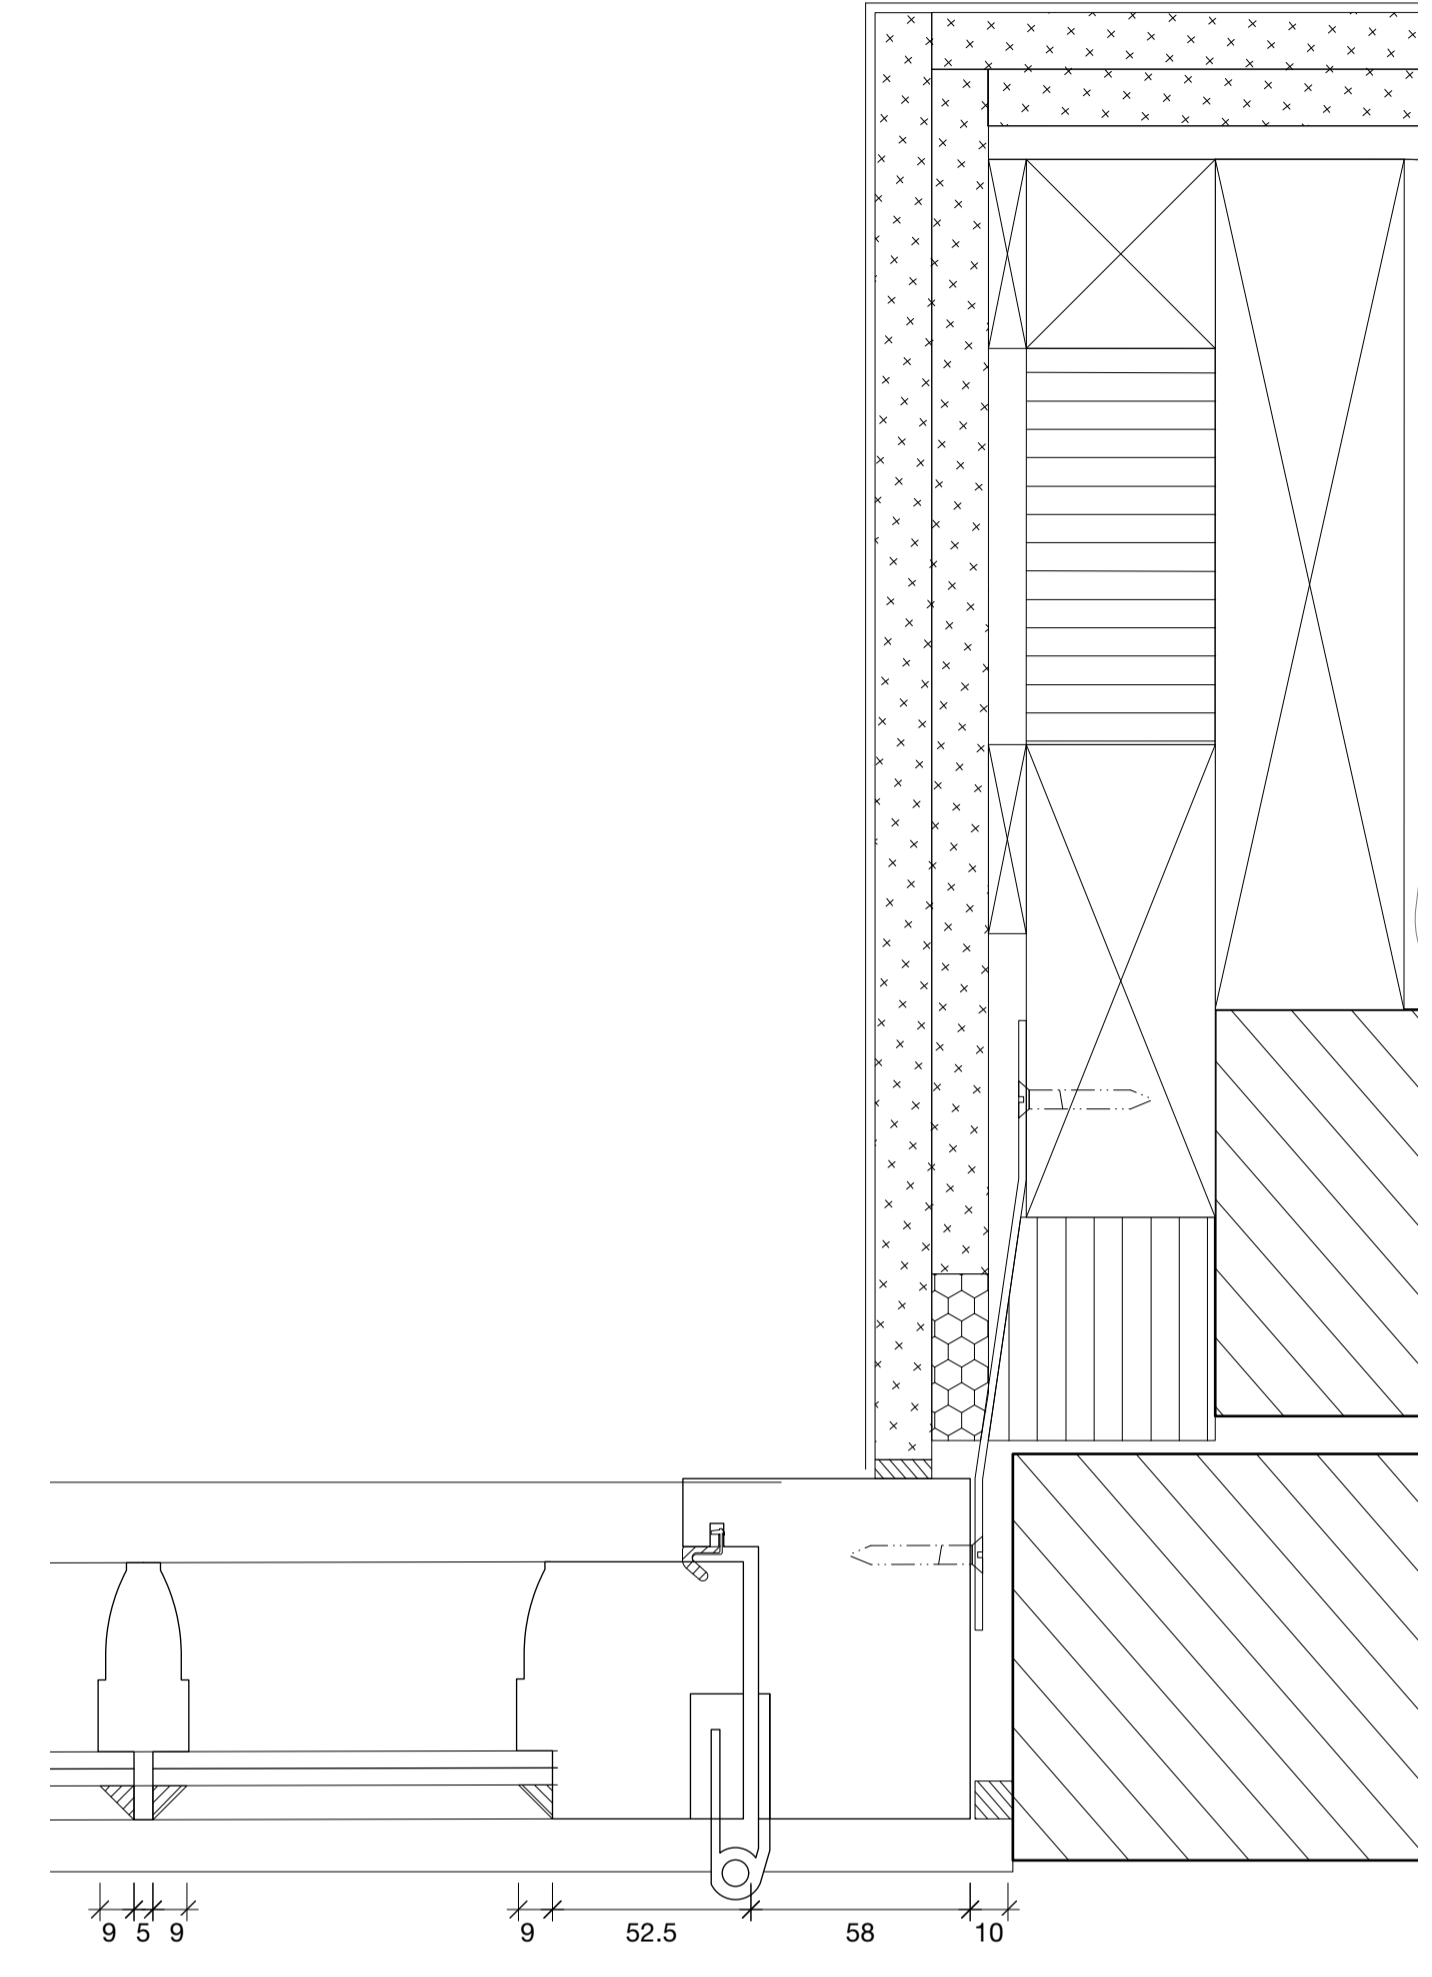

Transom Detail 1:2

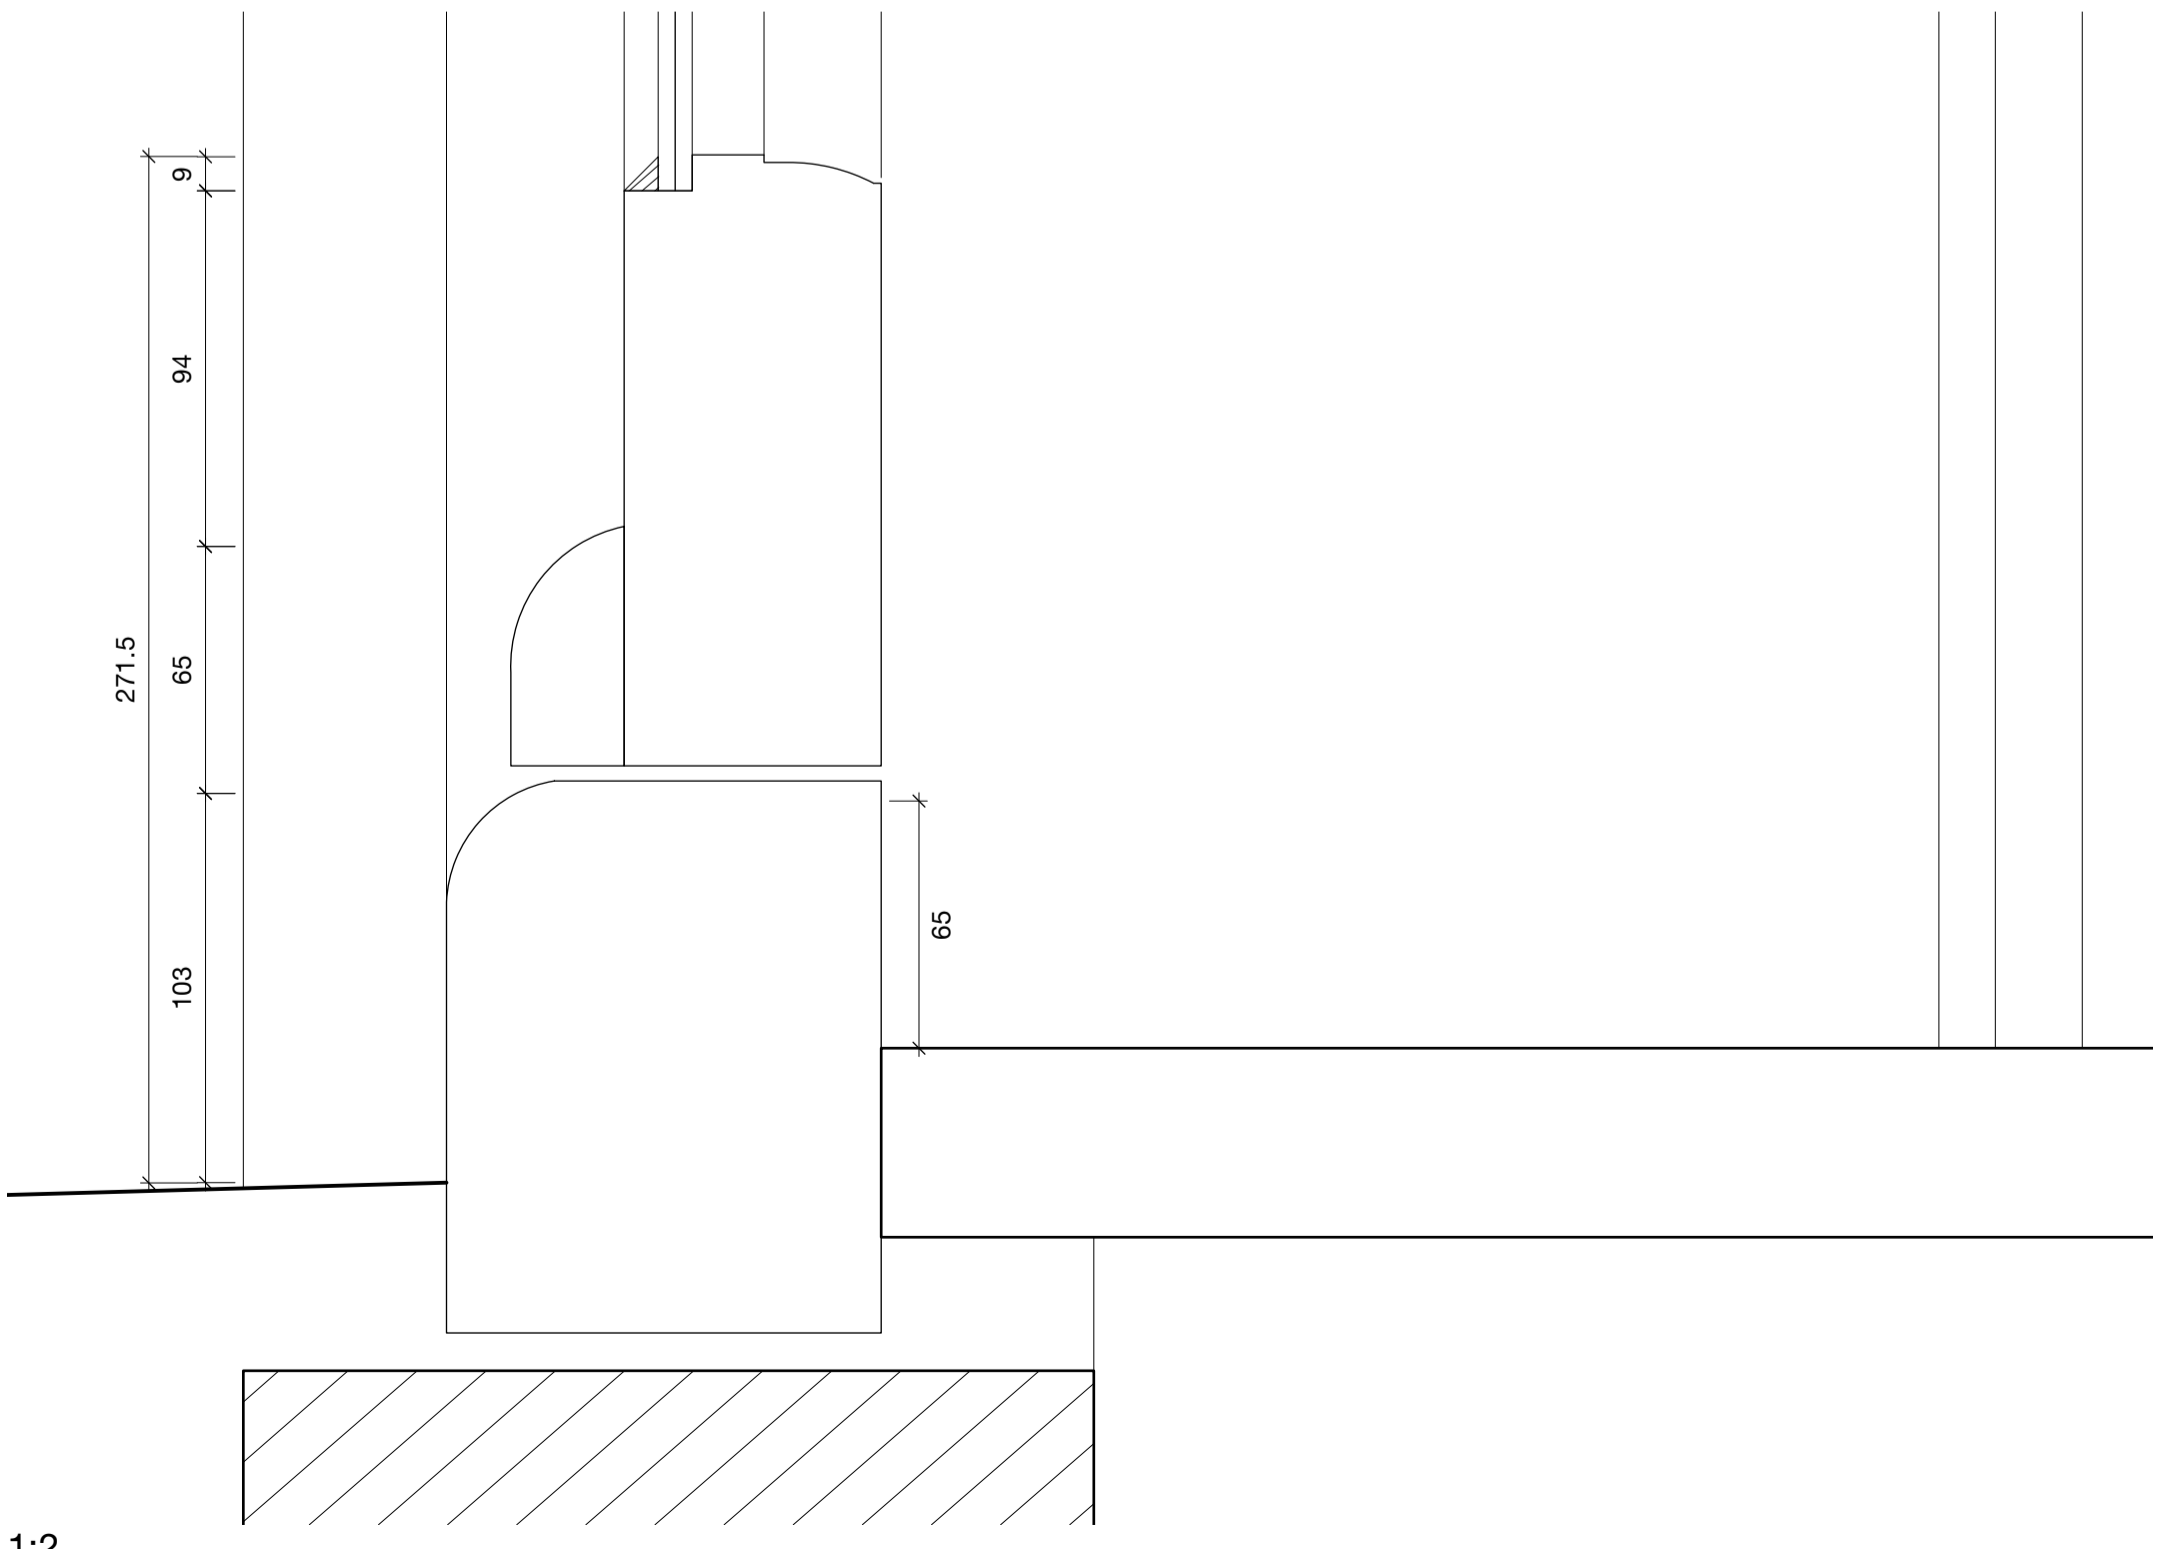

Sill Detail 1:2

CONTRACTOR DESIGN PORTION
 This is a design intent drawing and forms a Contractor Designed Portion. Please refer to relevant sections of the specification for further details.
 This is a design intent drawing. All details to be approved by Contract Administrator.

ED02-03 & ED07-08

Reference	ED03
Location	Upper Ground Floor
System	Inward Opening Glazed Double Doors
Structural Opening	2527 x 1213
Specification	L20-31 External Timber Doors Type B
Ironmongery	Refer to Interior Designer information: 1075 Door Ironmongery Schedule
Architraves	Refer to Interior Designer information: 1075 Skirtings & Architraves Schedule
Finishes	White painted timber (accoya)
Ventling capacity	Swivelling top panel
Structure	Existing brickwork and lintel
Glazing type	Heatglass MGN2 Laminated 8-3mm
Security	Magnetic contacts routed into frame
Safety Glazing	Laminated to + Safety Periculum Class 1B1 (BSEN 12600) + Safety P1A + P2A (BSEN 350)
Thermal performance	Glass Ug value: 3.6

31/44 Architects
 6 Osborn Street
 London
 E1 6TD
 United Kingdom
 +44 (0)20 3735 7820
 London@3144architects.com

Client: No. 5 The Grove
 Project: The Grove
 Date: 16/12/2021
 Drawing name: ED02 - 03 & ED07 - 08 mouldings and architraves
 Drawing number: 44/2022/DE_5003

Status: TENDER
 Drawn / Checked: BVR / JH
 Scale / Format: 1:2 / A1
 1:4 / A3

Rev.	Date	Description	Drawn / Checked

© 31/44 Architects
 Do not scale from this drawing.
 All dimensions to be verified on site.
 This drawing is to be read in conjunction with all consultants information.
 Any discrepancies to be reported immediately to the Architect.
 Drawing may be scaled for planning purposes.