



**GENERAL NOTES:**


Do not scale from drawings.  
 All dimensions must be checked on site and discrepancies verified with the CA/Architect.  
 Unless shown otherwise all dimensions are to be structural surfaces and are in mm.  
 To be read in conjunction with all relevant Architects', Interior Designers, Services and Structural Engineers' drawings and specifications.  
 For all structural details and information refer to Structural Engineers drawings.  
 For all mechanical and electrical information refer to M&E consultants drawings and information unless shown otherwise.  
 Any discrepancies between drawings to be reported immediately to the CA/Architect.

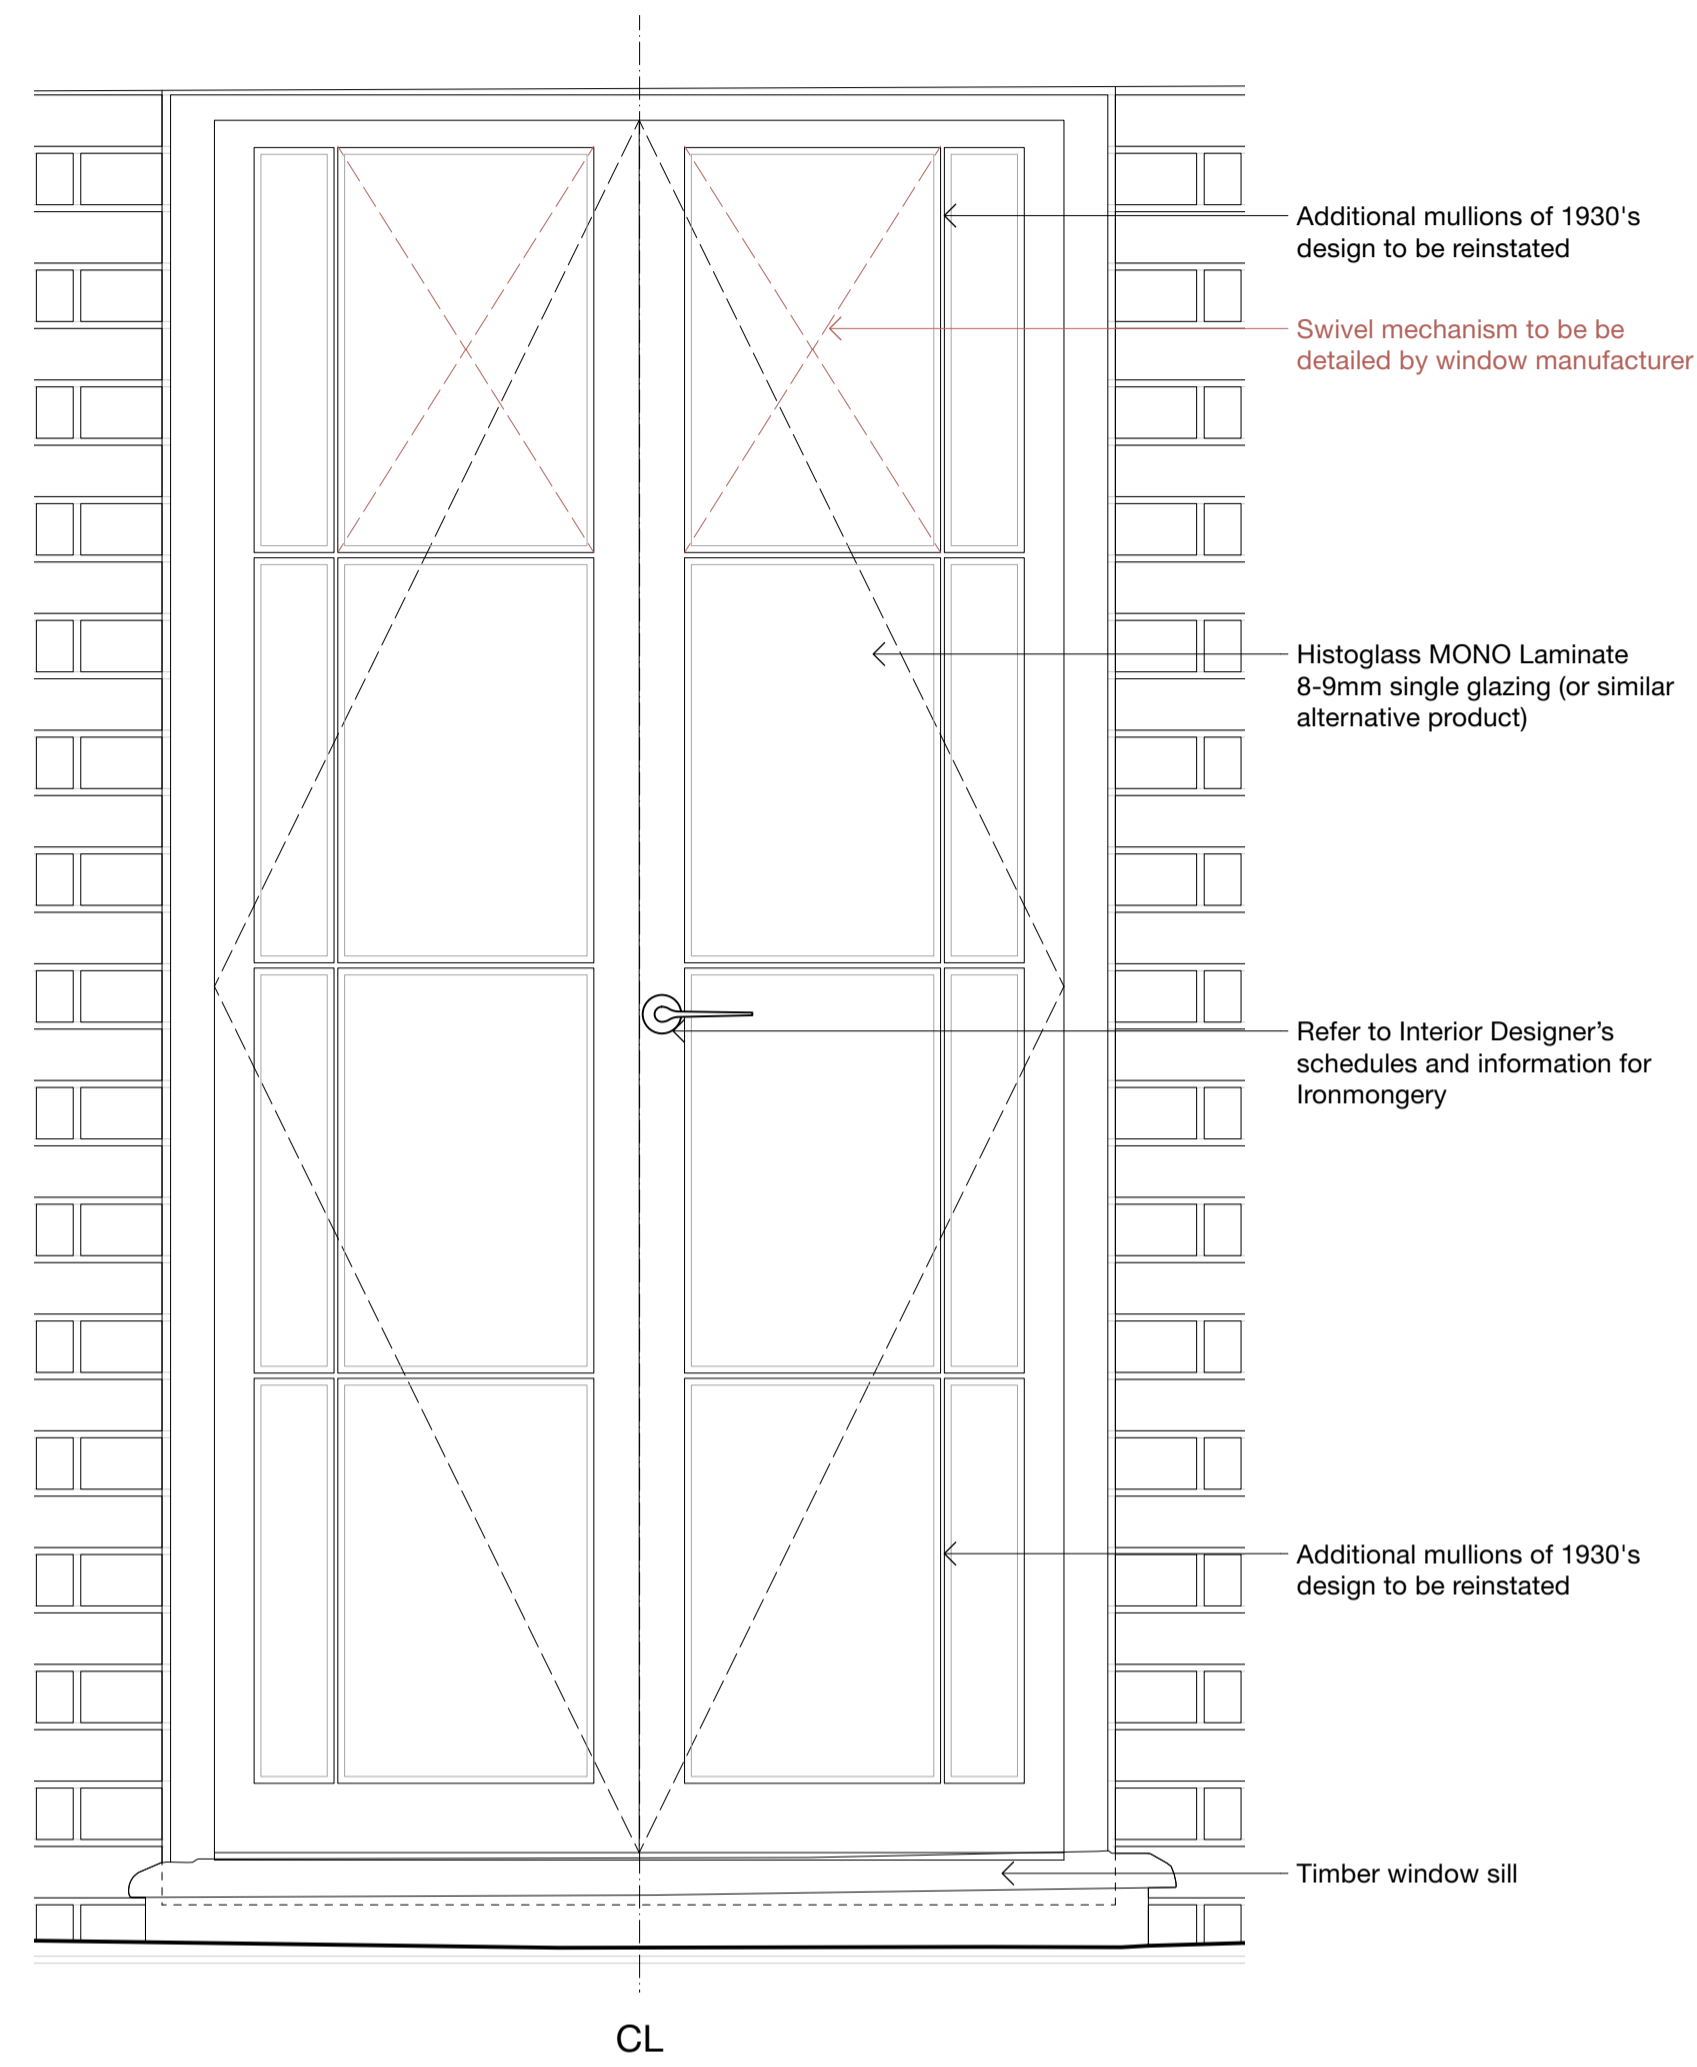


External Elevation 1:10

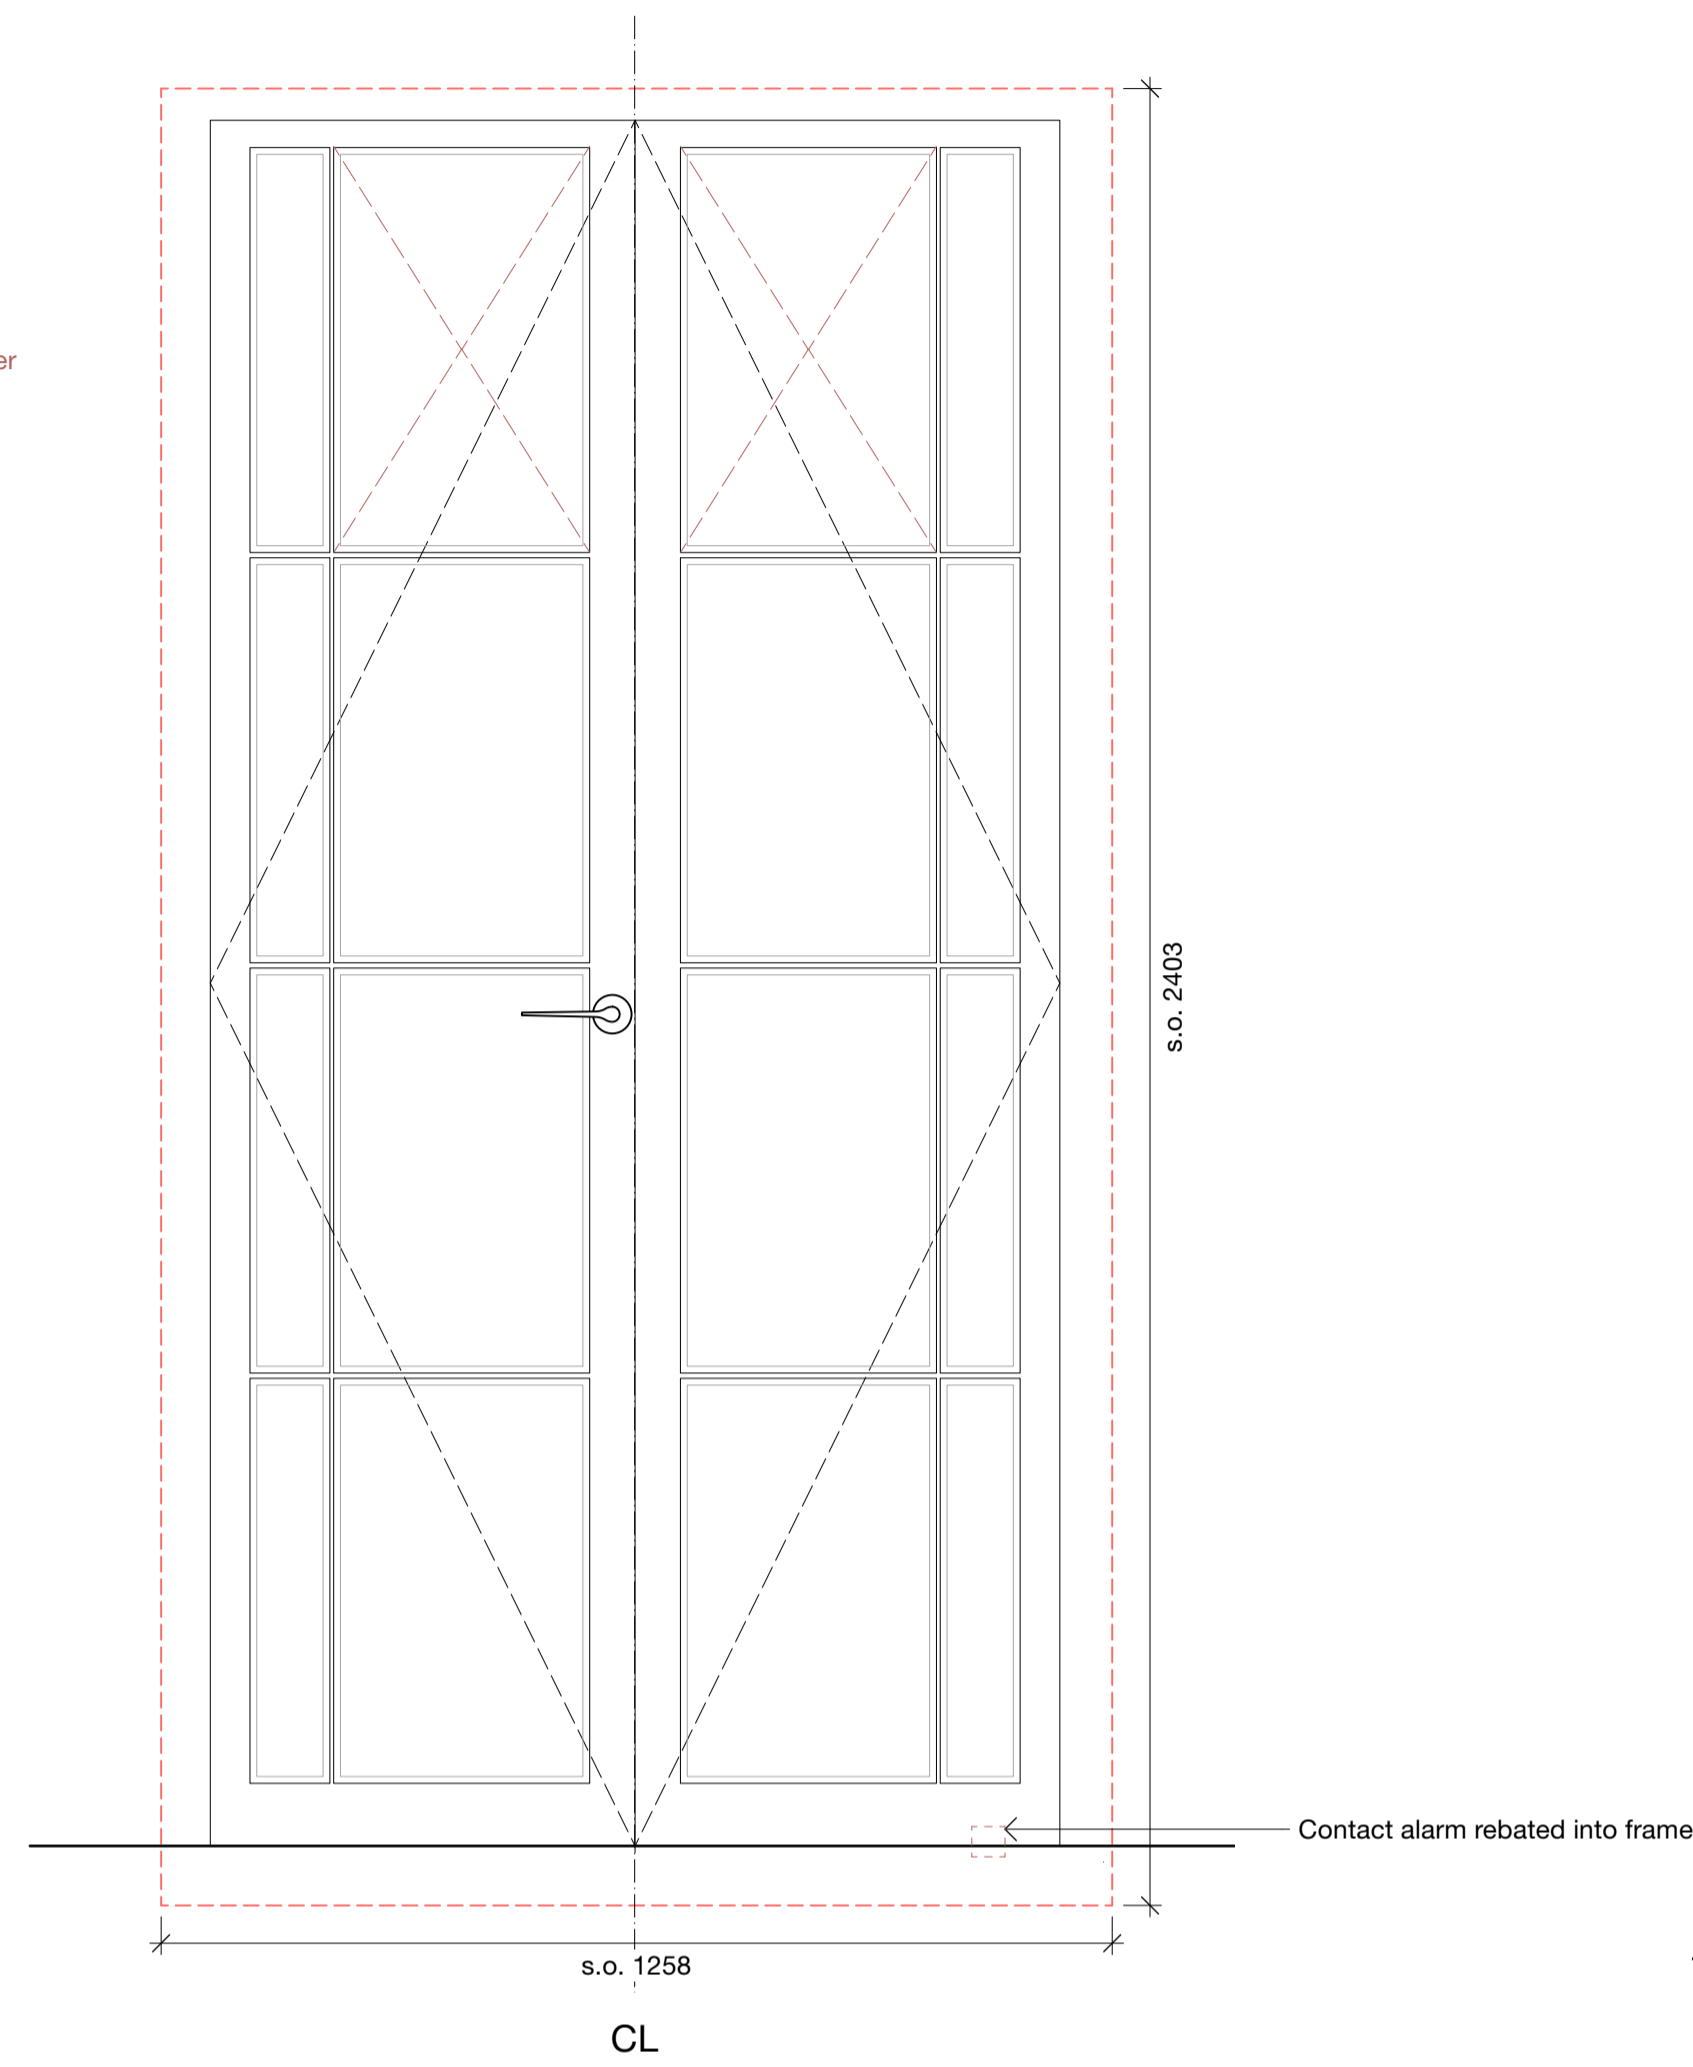

Internal Elevation 1:10

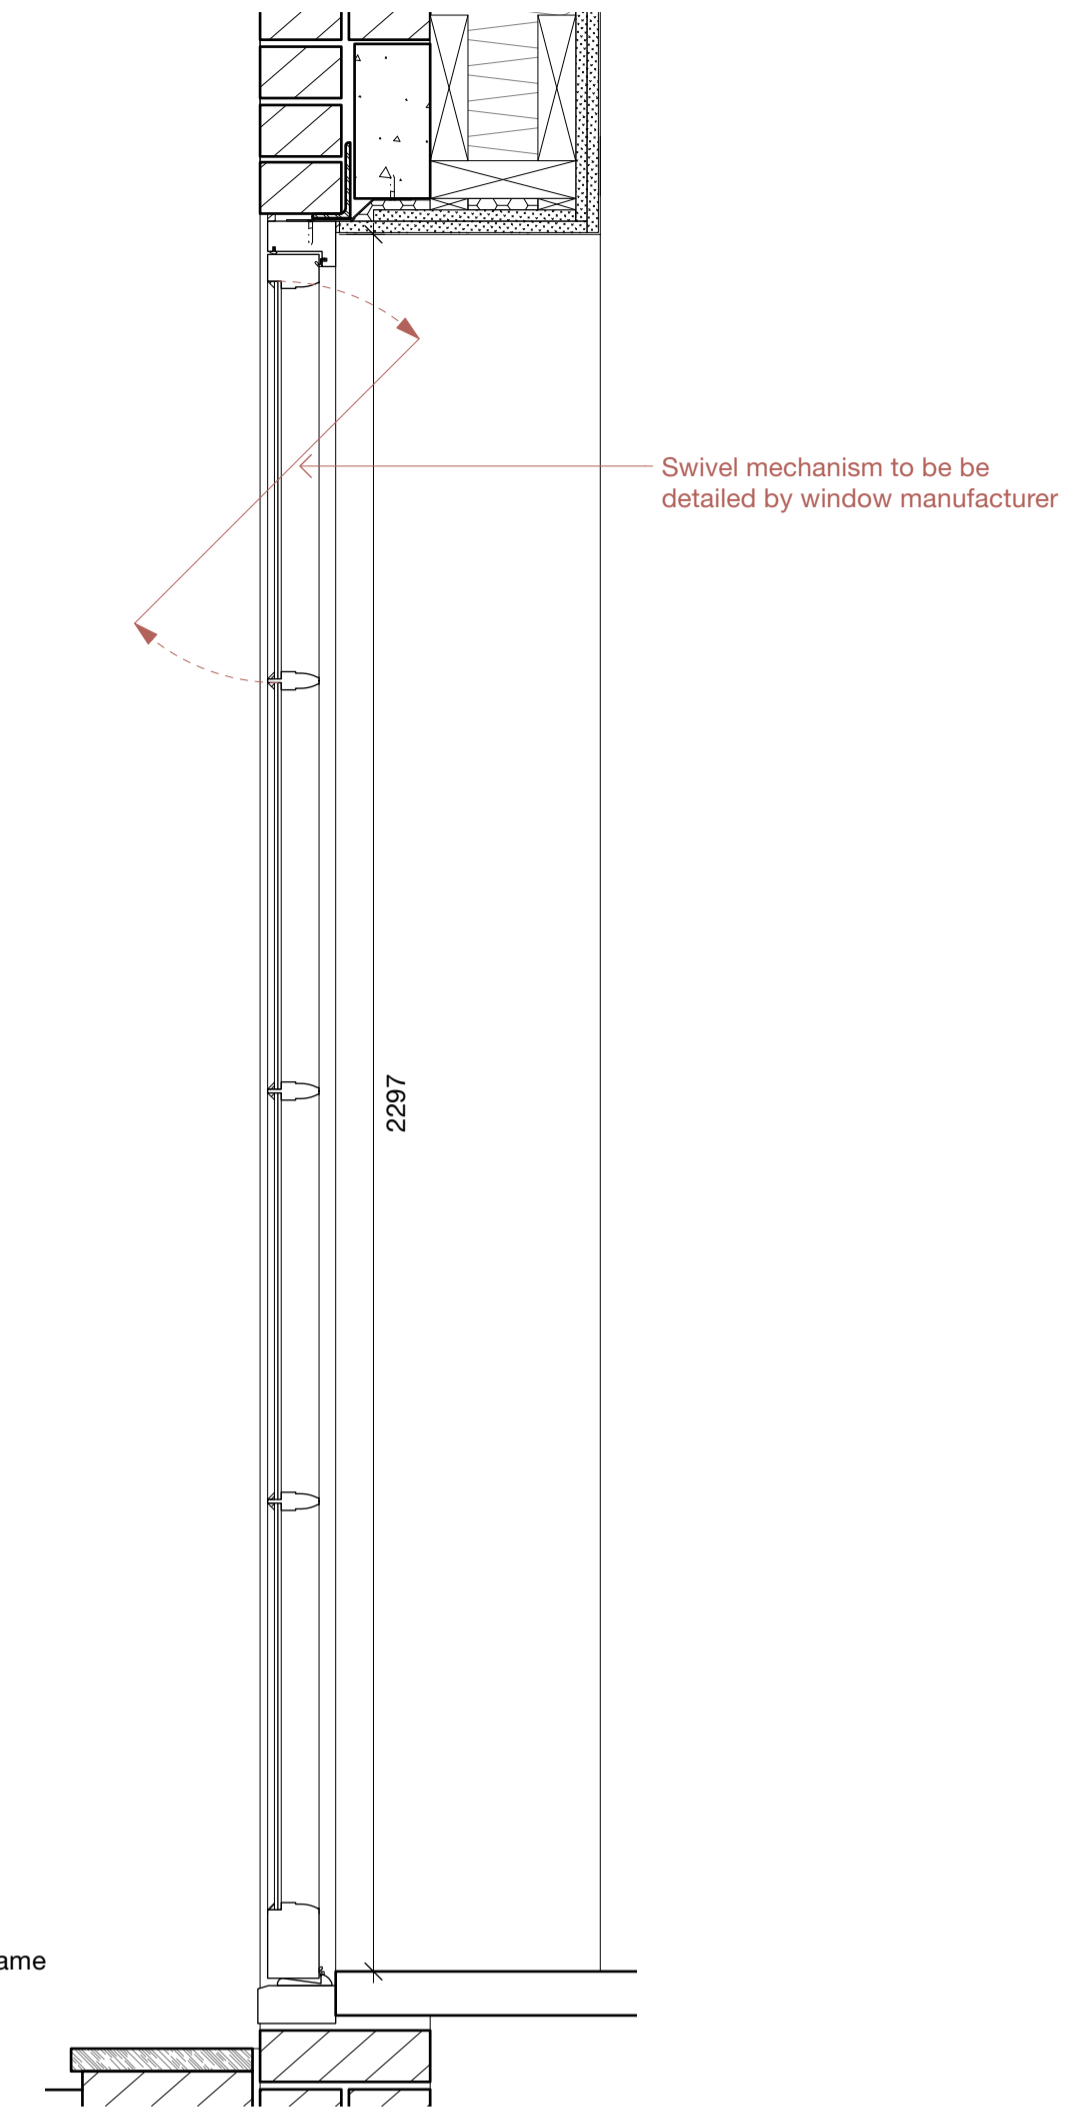

Typical Section 1:10

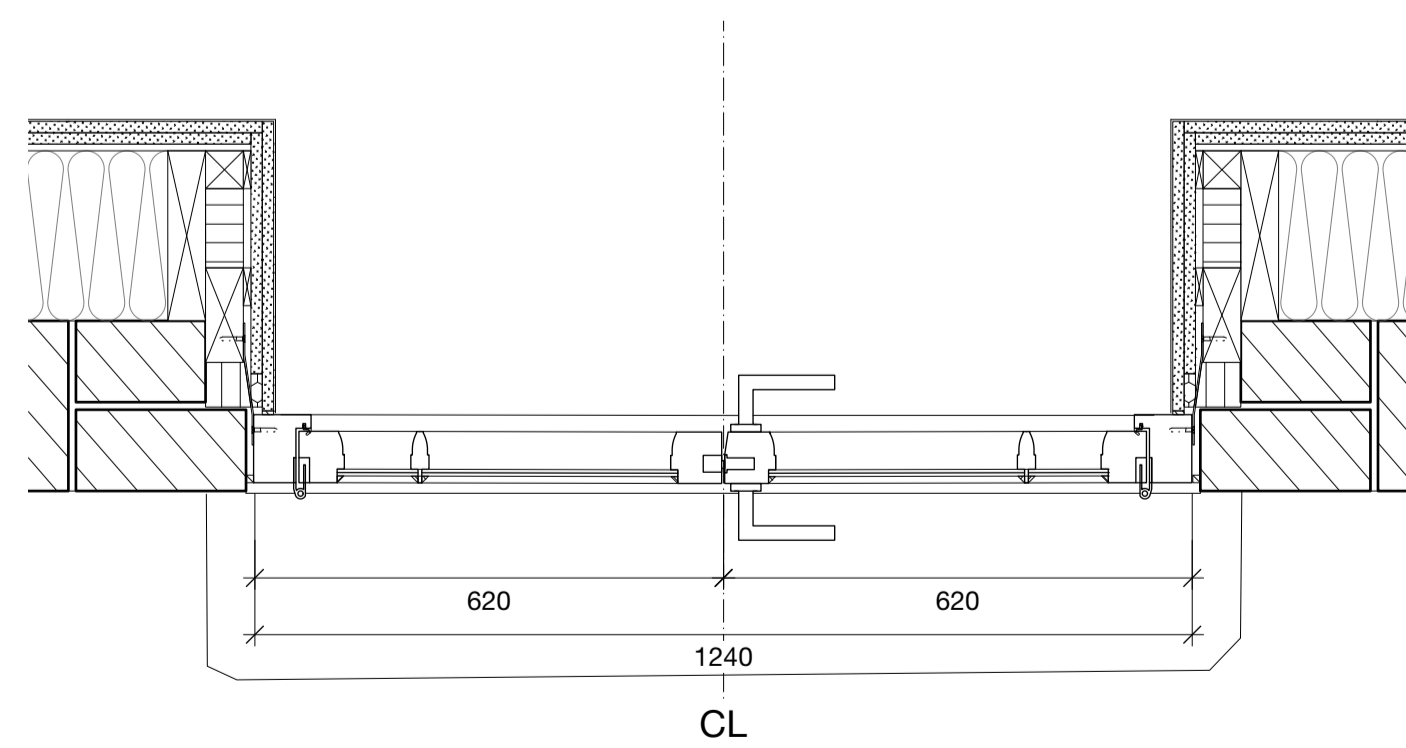

Jamb 1:10

**CONTRACTOR DESIGN PORTION**

This is a design intent drawing and forms a Contractor Designed Portion. Please refer to relevant sections of the specification for further details

This is a design intent drawing. All details to be approved by Contract Administrator

**ED10**

Reference	ED10
Location	Lower Ground Floor
System	Outward Opening Glazed Double Doors
Structural Opening	2403 x 1258
Specification	L20-31 External Timber Doors Type B
Ironmongery	Refer to Interior Designer information: 1075 Door Ironmongery Schedule
Architraves	Refer to Interior Designer information: 1075 Skirtings & Architraves Schedule
Finishes	White painted timber (accoya)
Venting capacity	Swivelling upper panel
Structure	Existing brickwork and lintel
Glazing type	Histoglass MONO Laminate 8-9mm
Security	Magnetic contacts routed into frame
Safety Glazing	Laminated to Safety Pendulum Class 1B1 (BSEN 12600) - Safety P1A - P2A (BSEN 350)
Thermal performance	Glass Ug value: 3.6

**31/44 Architects**

6 Osborn Street  
 London  
 E1 6TD  
 United Kingdom  
 +44 (0)20 3735 7820  
 London@3144architects.com

Client  
 No. 5 The Grove

Project  
 The Grove

Date  
 16/12/2021

Drawing name  
 ED10 plan, section, elevations

Drawing number  
**44/2022/DE\_5010**

Status  
**TENDER**

Drawn / Checked  
 BVR / JH

Scale / Format  
 1:10 / A1  
 1:20 / A3

Rev.	Date	Description	Drawn / Checked

© 31/44 Architects  
 Do not scale from this drawing.  
 All dimensions to be verified on site.  
 This drawing is to be read in conjunction with all consultants information.  
 Any discrepancies to be reported immediately to the Architect.  
 Drawing may be scaled for planning purposes.