




Second Kitchen / Utility Elevation (LG06)

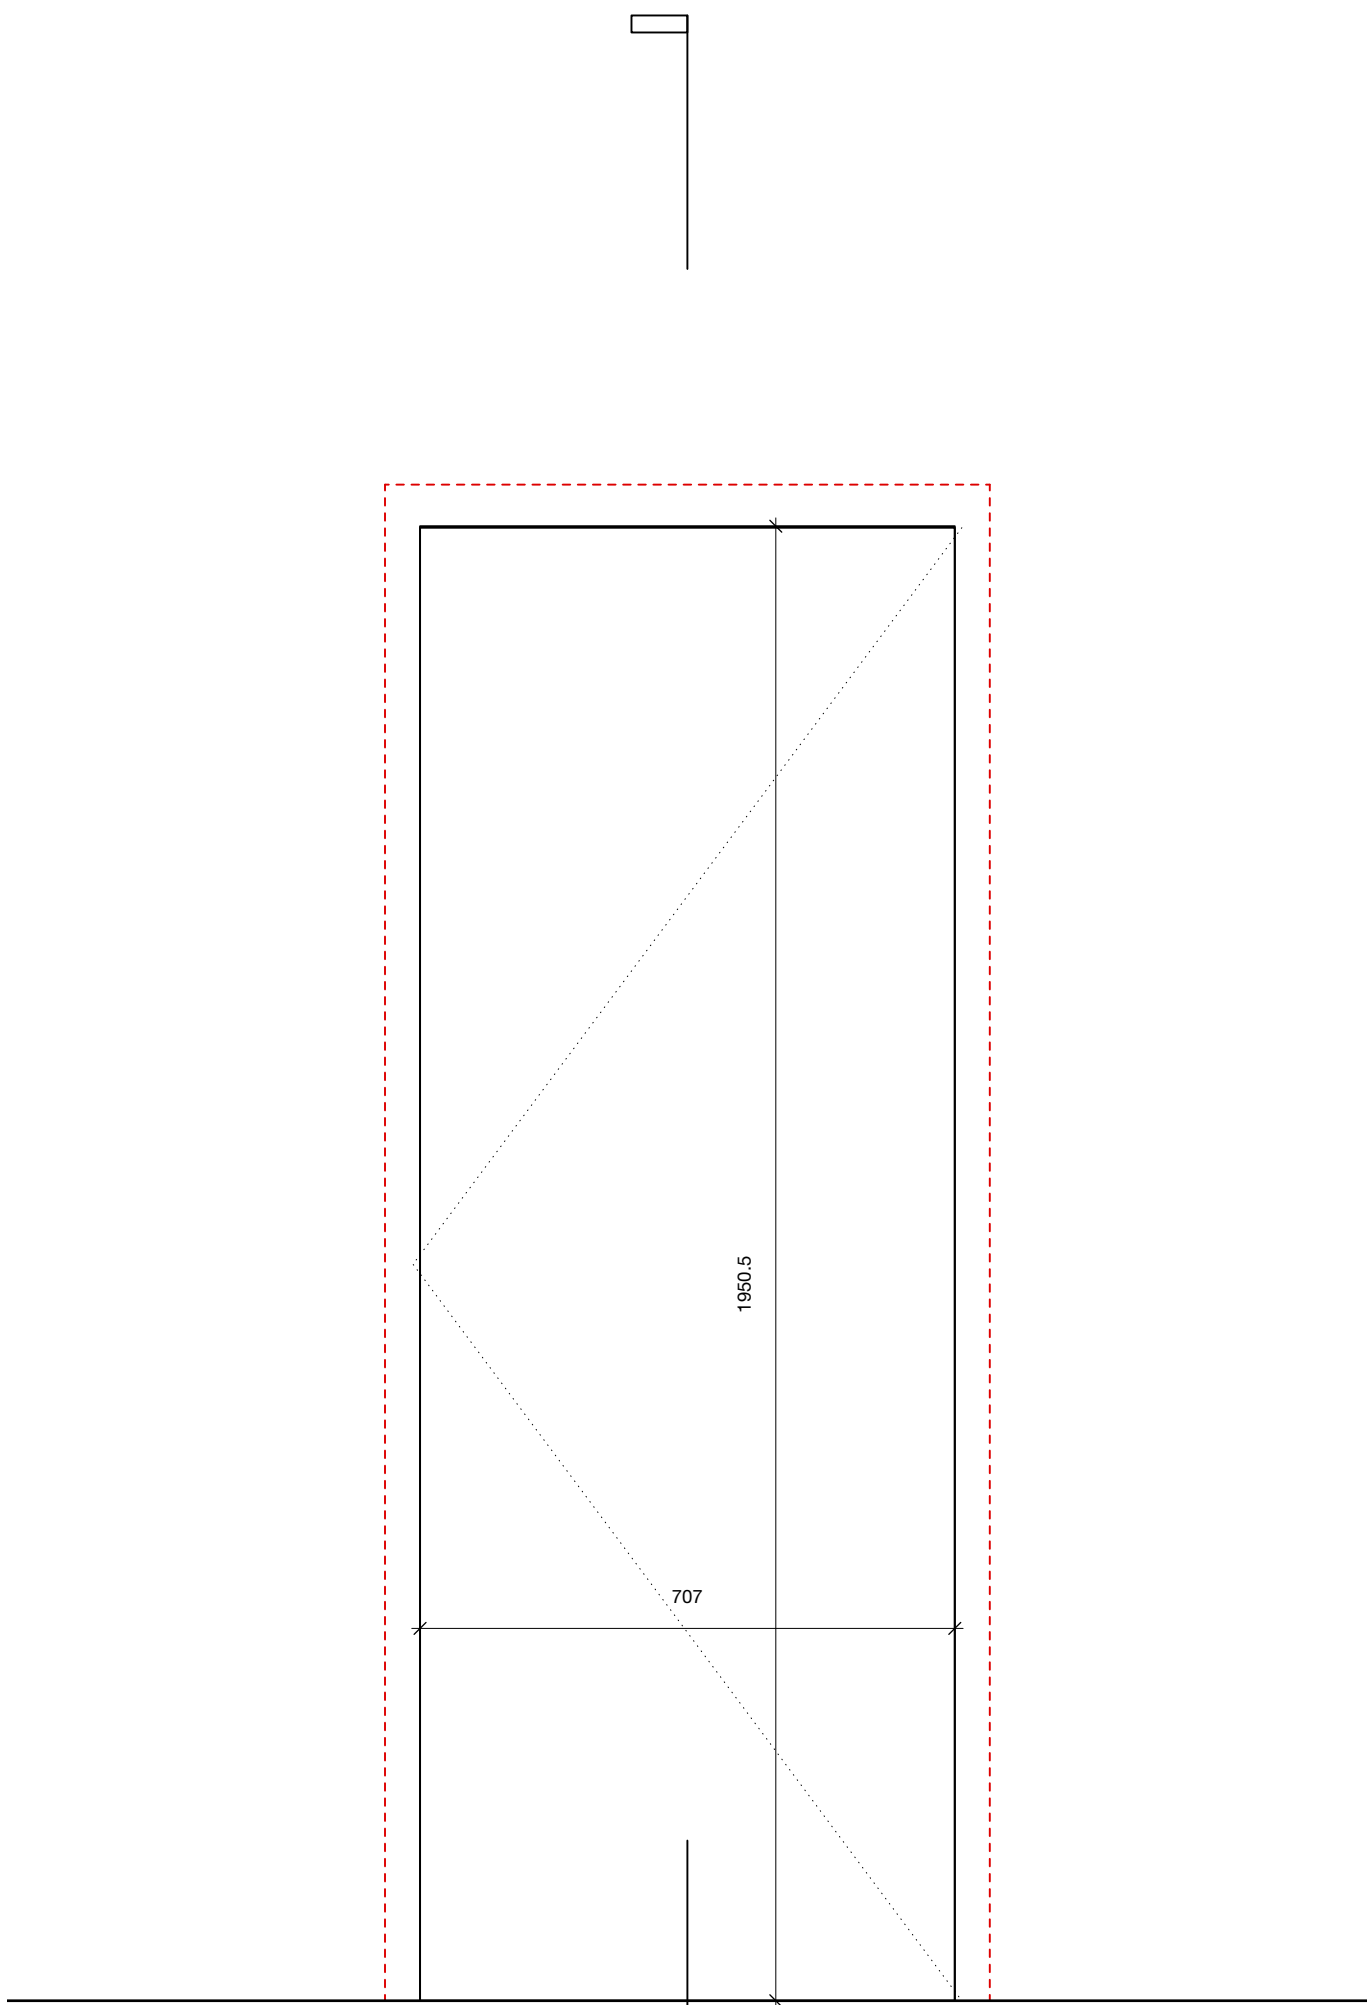

Plant Elevation

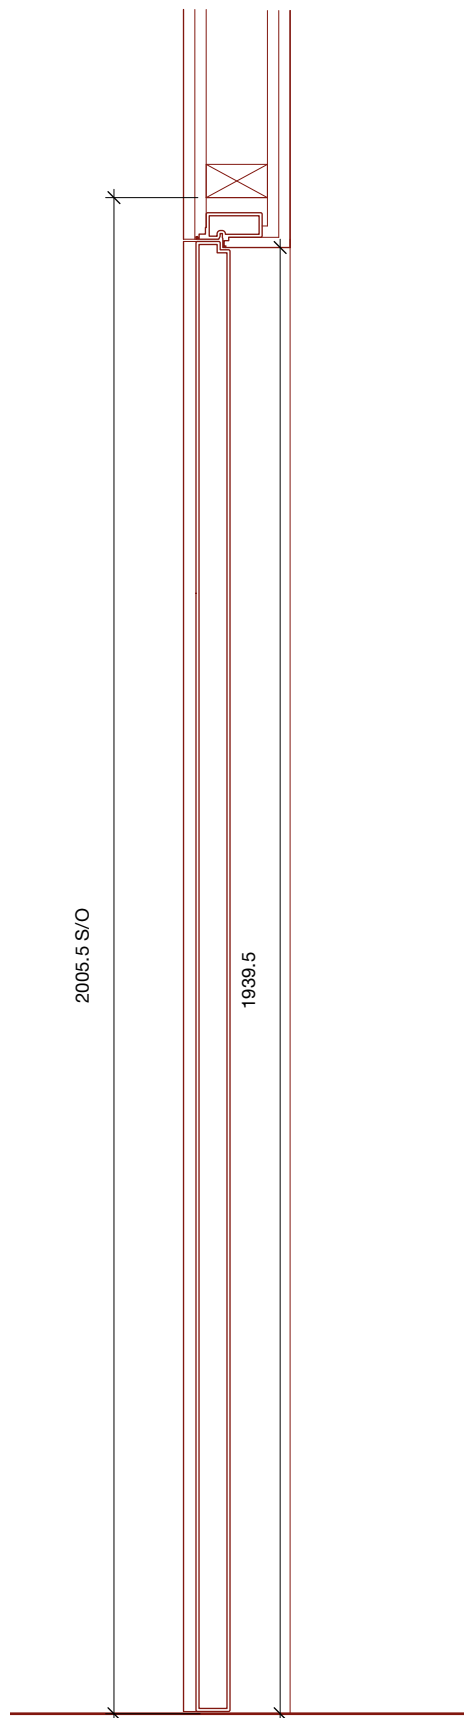

Section

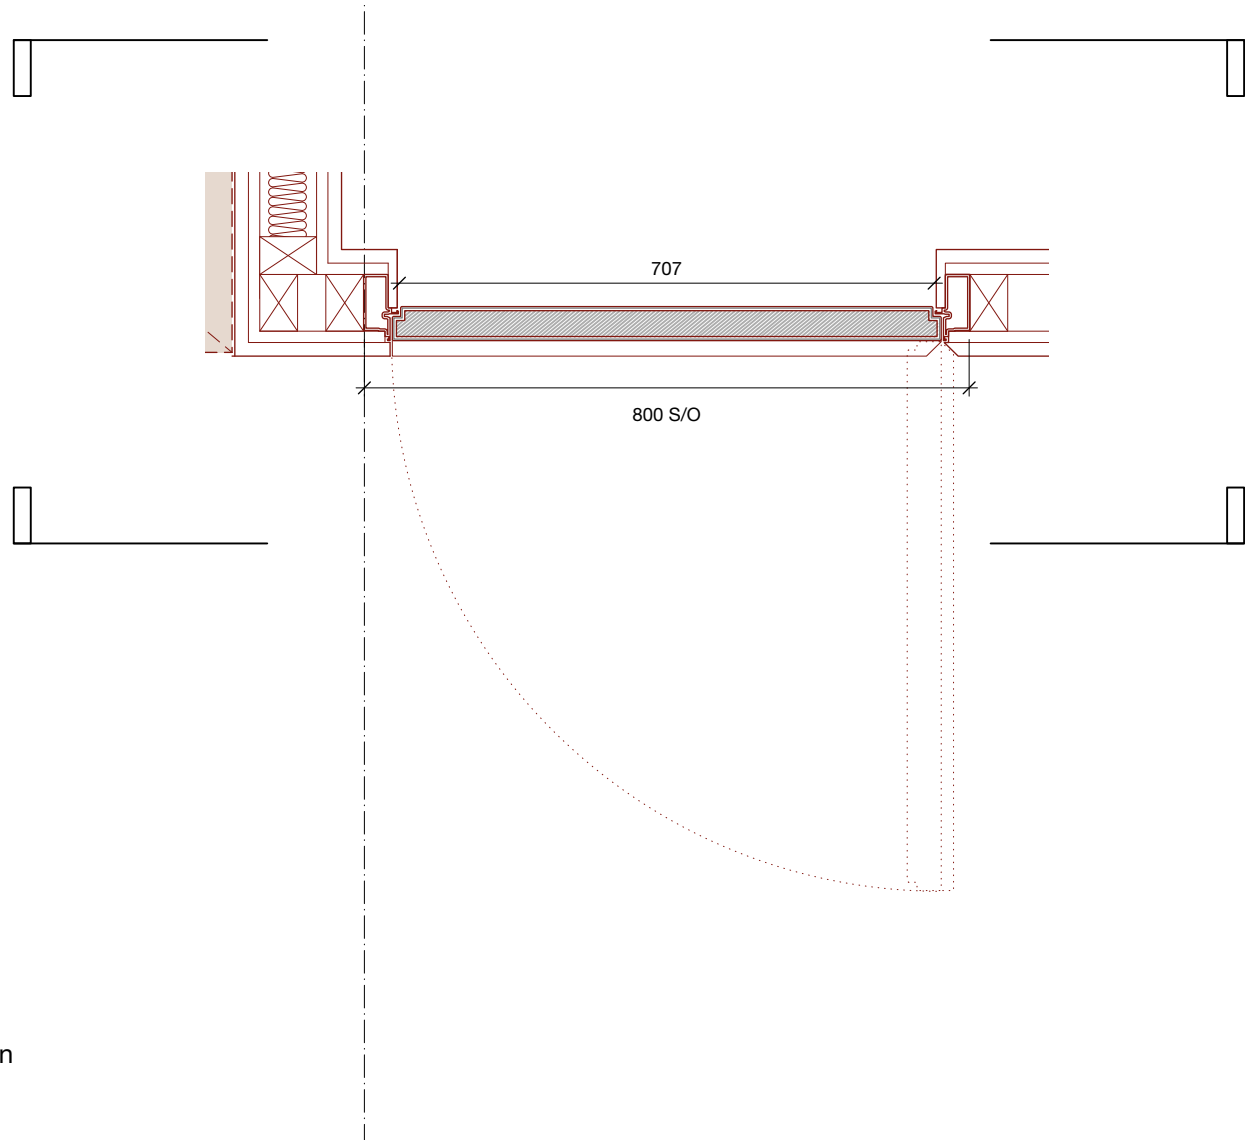

Plan

GENERAL NOTES:


Do not scale from drawings.
All dimensions must be checked on site and discrepancies verified with the CA/Architect.
Unless shown otherwise all dimensions are to be to structural surfaces and are in mm.
To be read in conjunction with all relevant Architects', Interior Designers, Services and Structural Engineers' drawings and specifications.
For all structural details and information refer to Structural Engineers drawings.
For all mechanical and electrical information refer to M&E consultants drawings and information unless shown otherwise.
Any discrepancies between drawings to be reported immediately to the CA/Architect.

ID40	
Reference	ID40
Location	LG04 Lobby 1 / LG06 Second Kitchen / Utility
Dimension	S/O: 800(w)x 2025.5(h) Visible door leaf: 730(w)x 1938.5(h)
System	Internal jib doors
Type	Unique
Detail ref	DE_0031 & DE_1512
Specification ref	L20-66 Internal Jib Doors
Ironmongery	Refer to Interior Designer infromation: 1075 Door Ironmongery Schedule
Timber	N/A
Finishes	To recieve plaster or panelised finishes to match surrounding walls
Panel detail	N/A
Architraves	Refer to Interior Designer infromation: 1075 Skirtings & Architraves Schedule
Fire rating	NA

CONTRACTOR DESIGN PORTION

This is a design intent drawing and forms a Contractor Designed Portion. Please refer to relevant sections of the specification for further details

This is a design intent drawing. All details to be approved by Contract Administrator

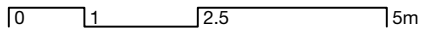

31/44
Architects

6 Osborn Street
London
E1 6TD
United Kingdom
+44 (0)20 3735 7820
London@
3144architects.com

Client
5 The Grove

Project
The Grove

Date
16/12/2021

Drawing name
ID40 Plan, Section, Elevation

Drawing number
44/2022/DE_1512

Status
TENDER

Drawn Checked
BVR JH

Scale / Format
1:10 / A1
1:20 / A3

Rev.	Date	Description	Drawn / Checked
------	------	-------------	-----------------

Do not scale from this drawing.
All dimensions to be verified on site.
This drawing is to be read in conjunction with all consultants information.
Any discrepancies to be reported immediately to the Architect.

Drawing may be scaled for planning purposes.