




FFL + 8.2 PROPOSED LEVELS
FFL + 8.2 EXISTING LEVELS

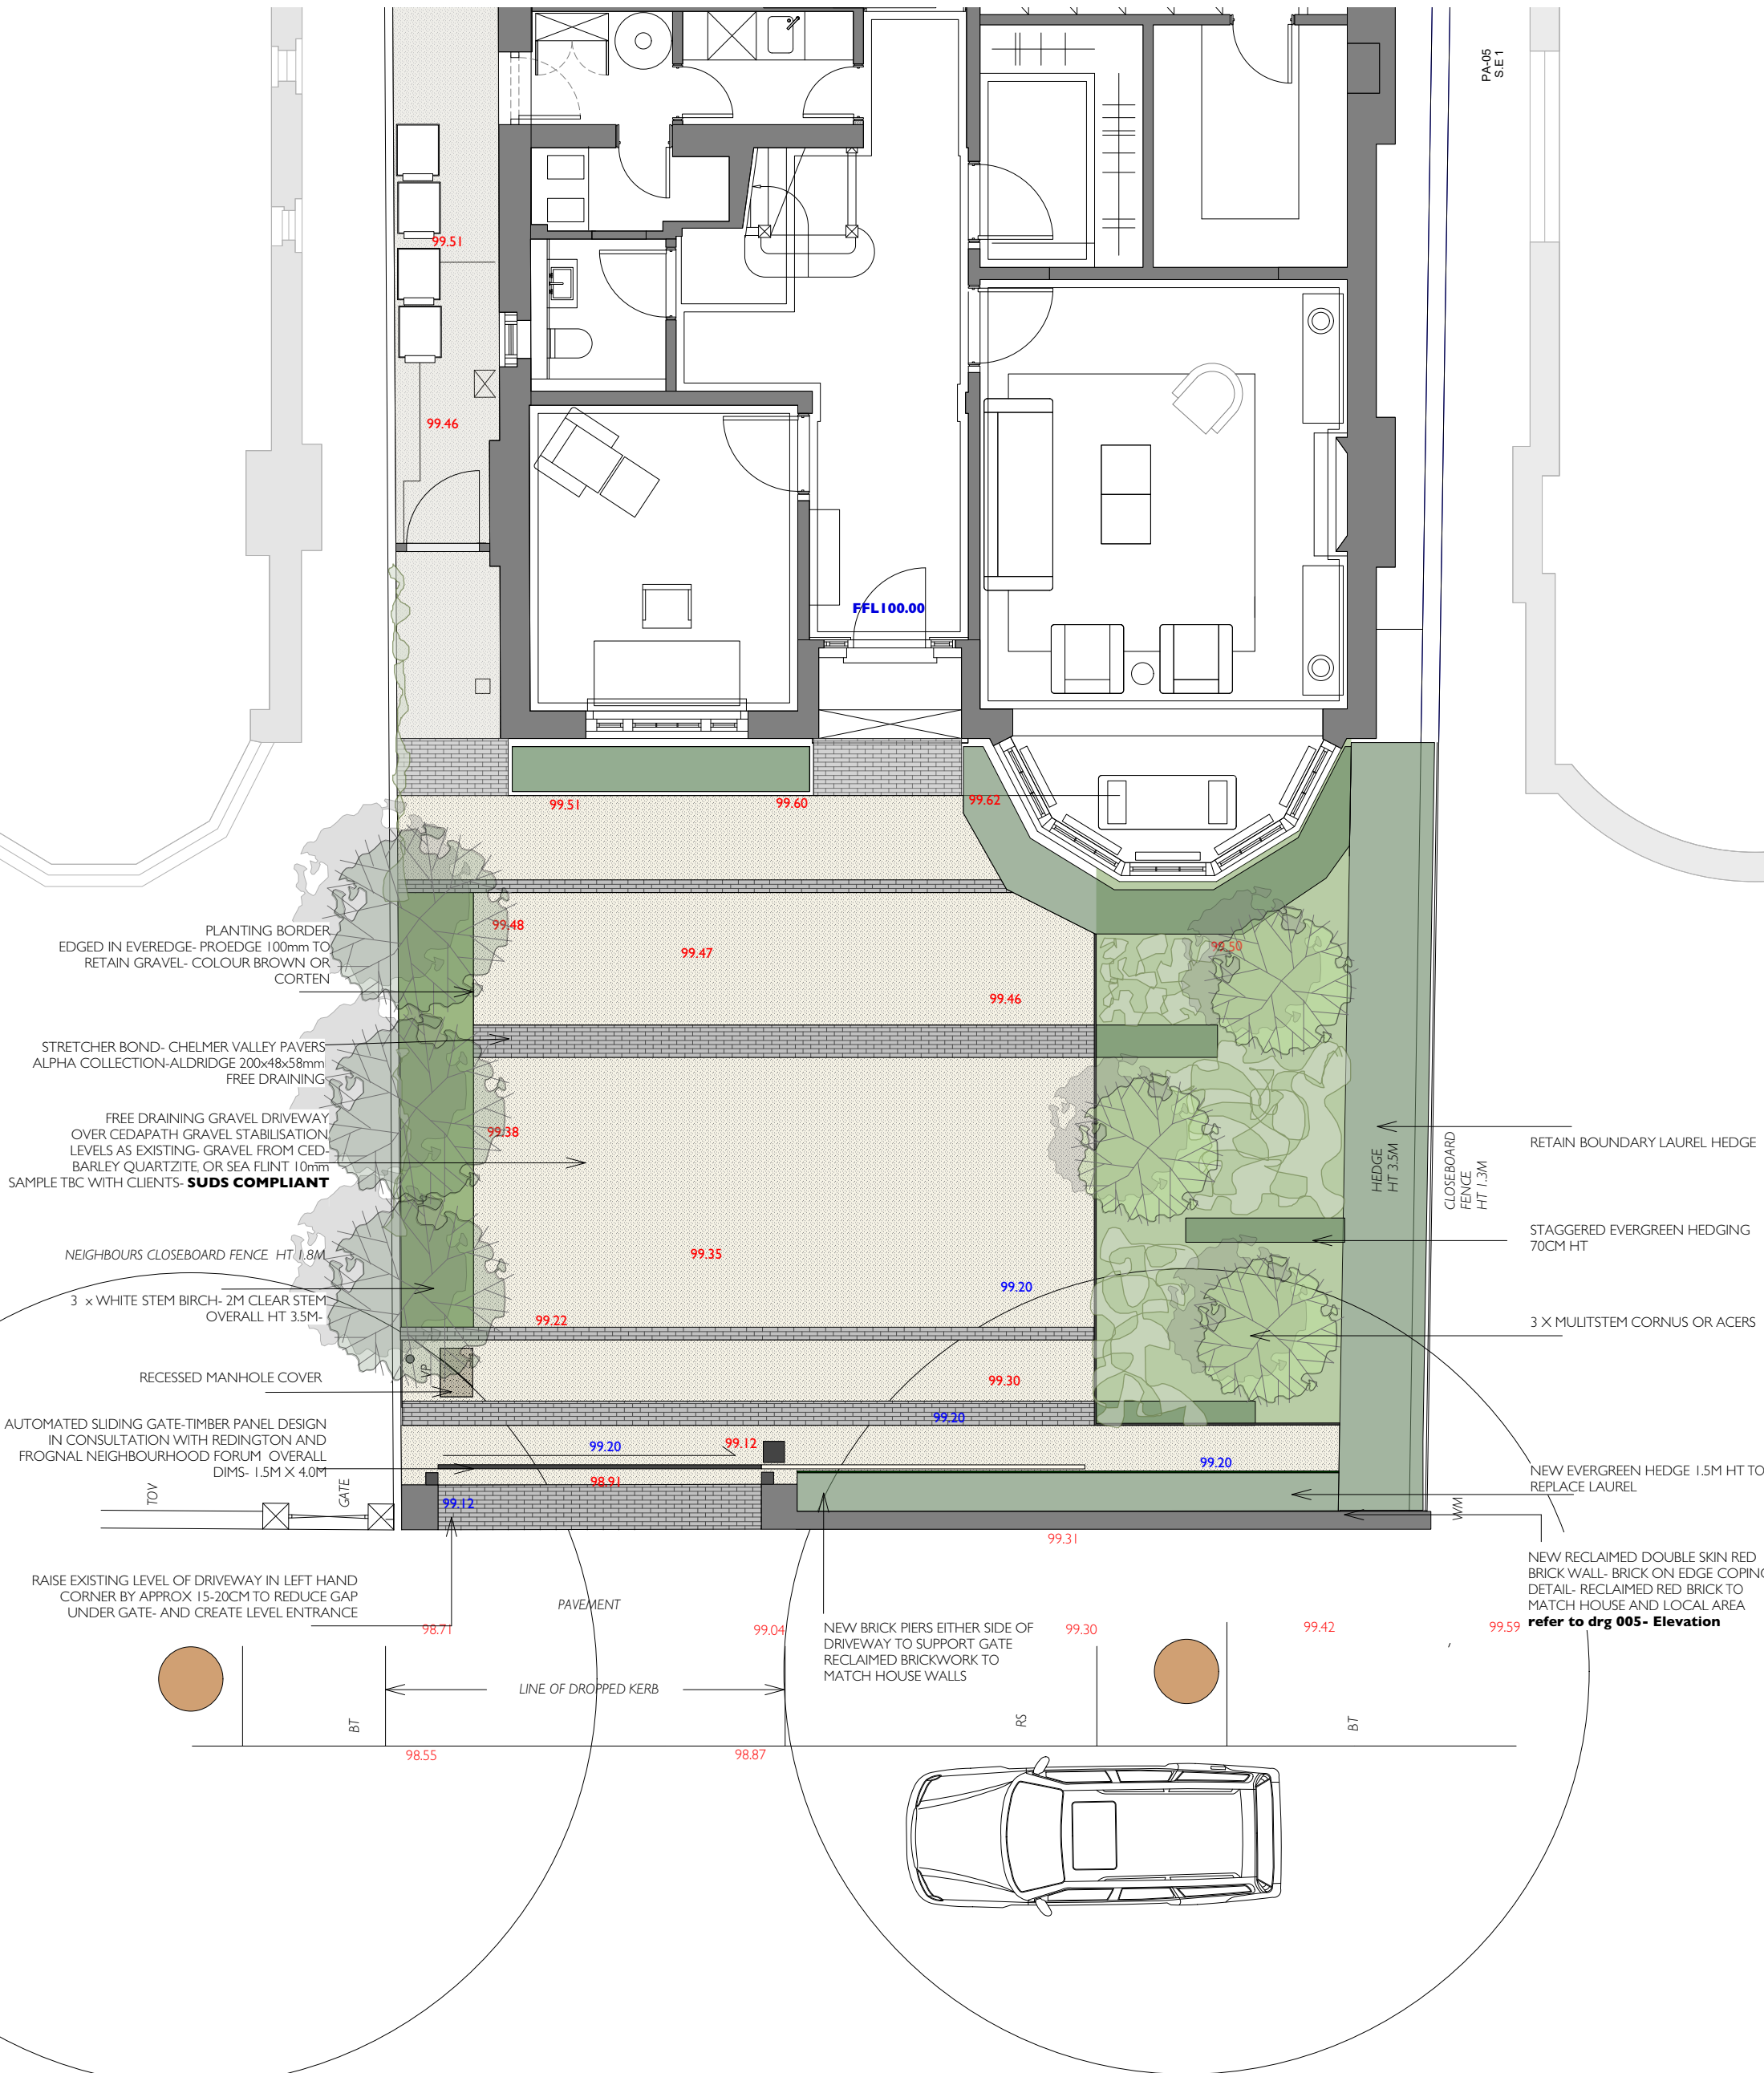

PLANTING BORDER
EDGED IN EVEREDGE- PROEDGE 100mm TO
RETAIN GRAVEL- COLOUR BROWN OR
CORTEN

STRETCHER BOND- CHELMER VALLEY PAVERS
ALPHA COLLECTION-ALDRIDGE 200x48x58mm
FREE DRAINING

FREE DRAINING GRAVEL DRIVEWAY
OVER CEDAPATH GRAVEL STABILISATION
LEVELS AS EXISTING- GRAVEL FROM CED-
BARLEY QUARTZITE, OR SEA FLINT 10mm
SAMPLE TBC WITH CLIENTS- **SUDS COMPLIANT**

NEIGHBOURS CLOSEBOARD FENCE HT 1.8M

3 x WHITE STEM BIRCH- 2M CLEAR STEM
OVERALL HT 3.5M-

RECESSED MANHOLE COVER

AUTOMATED SLIDING GATE-TIMBER PANEL DESIGN
IN CONSULTATION WITH REDINGTON AND
FROGNAL NEIGHBOURHOOD FORUM OVERALL
DIMS- 1.5M X 4.0M

RAISE EXISTING LEVEL OF DRIVEWAY IN LEFT HAND
CORNER BY APPROX 15-20CM TO REDUCE GAP
UNDER GATE- AND CREATE LEVEL ENTRANCE

PAVEMENT

LINE OF DROPPED KERB

NEW BRICK PIERS EITHER SIDE OF
DRIVEWAY TO SUPPORT GATE
RECLAIMED BRICKWORK TO
MATCH HOUSE WALLS

HEDGE HT 3.5M

CLOSEBOARD
FENCE
HT 1.3M

RETAIN BOUNDARY LAUREL HEDGE

STAGGERED EVERGREEN HEDGING
70CM HT

3 X MULTSTEM CORNUS OR ACERS

NEW EVERGREEN HEDGE 1.5M HT TO
REPLACE LAUREL

NEW RECLAIMED DOUBLE SKIN RED
BRICK WALL- BRICK ON EDGE COPING
DETAIL- RECLAIMED RED BRICK TO
MATCH HOUSE AND LOCAL AREA
refer to drg 005- Elevation

PA-06
S.E.1