


NB ** ALL GATE DETAILS, AUTOMATION, AND INSTALLATION TO BE SPECIFIED BY GATE SPECIALISTS

PROPOSED ELEVATION -SLIDING GATE 1:25



PROPOSED ELEVATION - SLIDING GATE and LOW BOUNDARY WALL WITH HEDGE 1:50

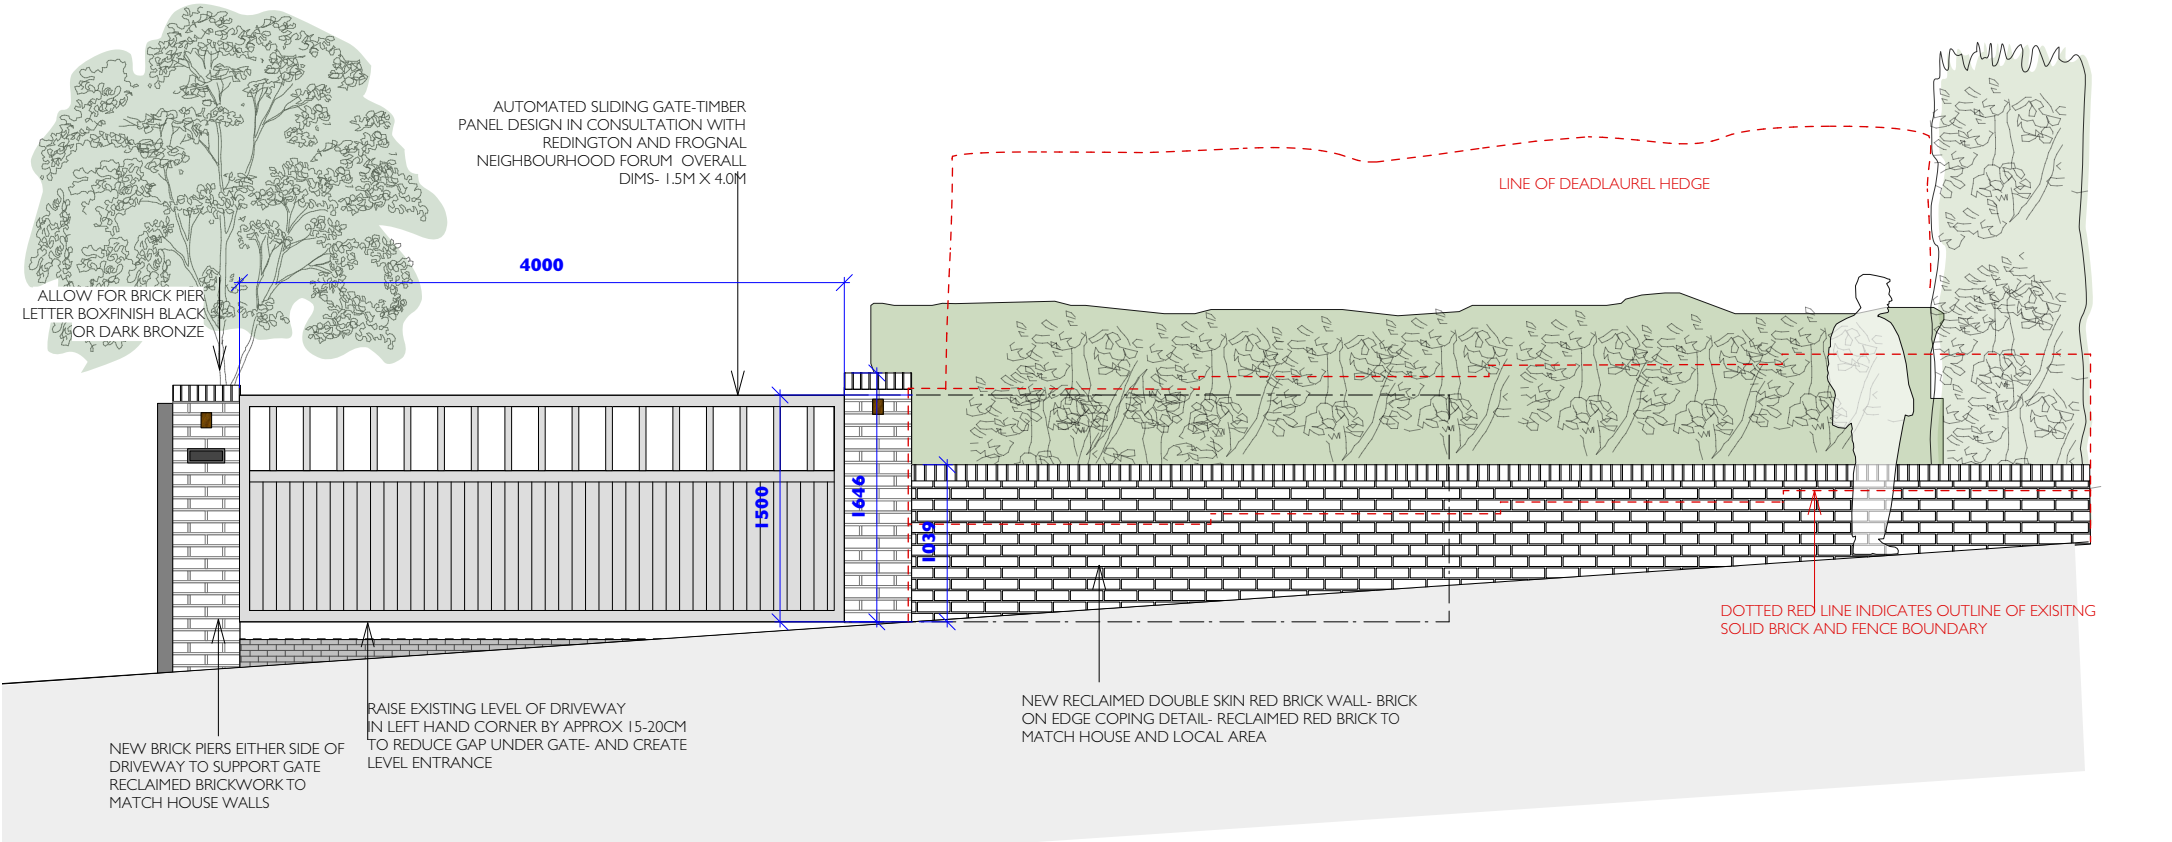

EXISTING ENTRANCE



PROPOSED STYLE OF GATE WITH BRICK WALL AND HEDGE

