

Written dimensions to be taken in preference to scaled dimensions. The Contractor is responsible for checking all dimensions before work starts.

All work is to be carried out to the requirements, and to the satisfaction of the Local Authority. These drawings are for planning purposes only.

Any discrepancies to be brought to the attention of 4D Planning Consultants immediately.

Description

Rev	Date	Description	by	chk

**4D PLANNING™**

Chartered Town Planners & Architectural Technicians

Architecture | Town Planning

T: 0203 1500 183    www.GetMePlanning.com


[www.GetMePlanning.com](http://www.GetMePlanning.com)

Client  
Mr, Miss/ Frederic Friedel &  
Estelle Candau


Project  
75 Sherriff Road, NW6 2AS

Title  
EXISTING DRAWINGS  
ISOMETRIC VIEW

Date: 04.02.2022	Rev:
Scale:	
Drawing No.4D-230 E 04	
Drawn by : MAX	

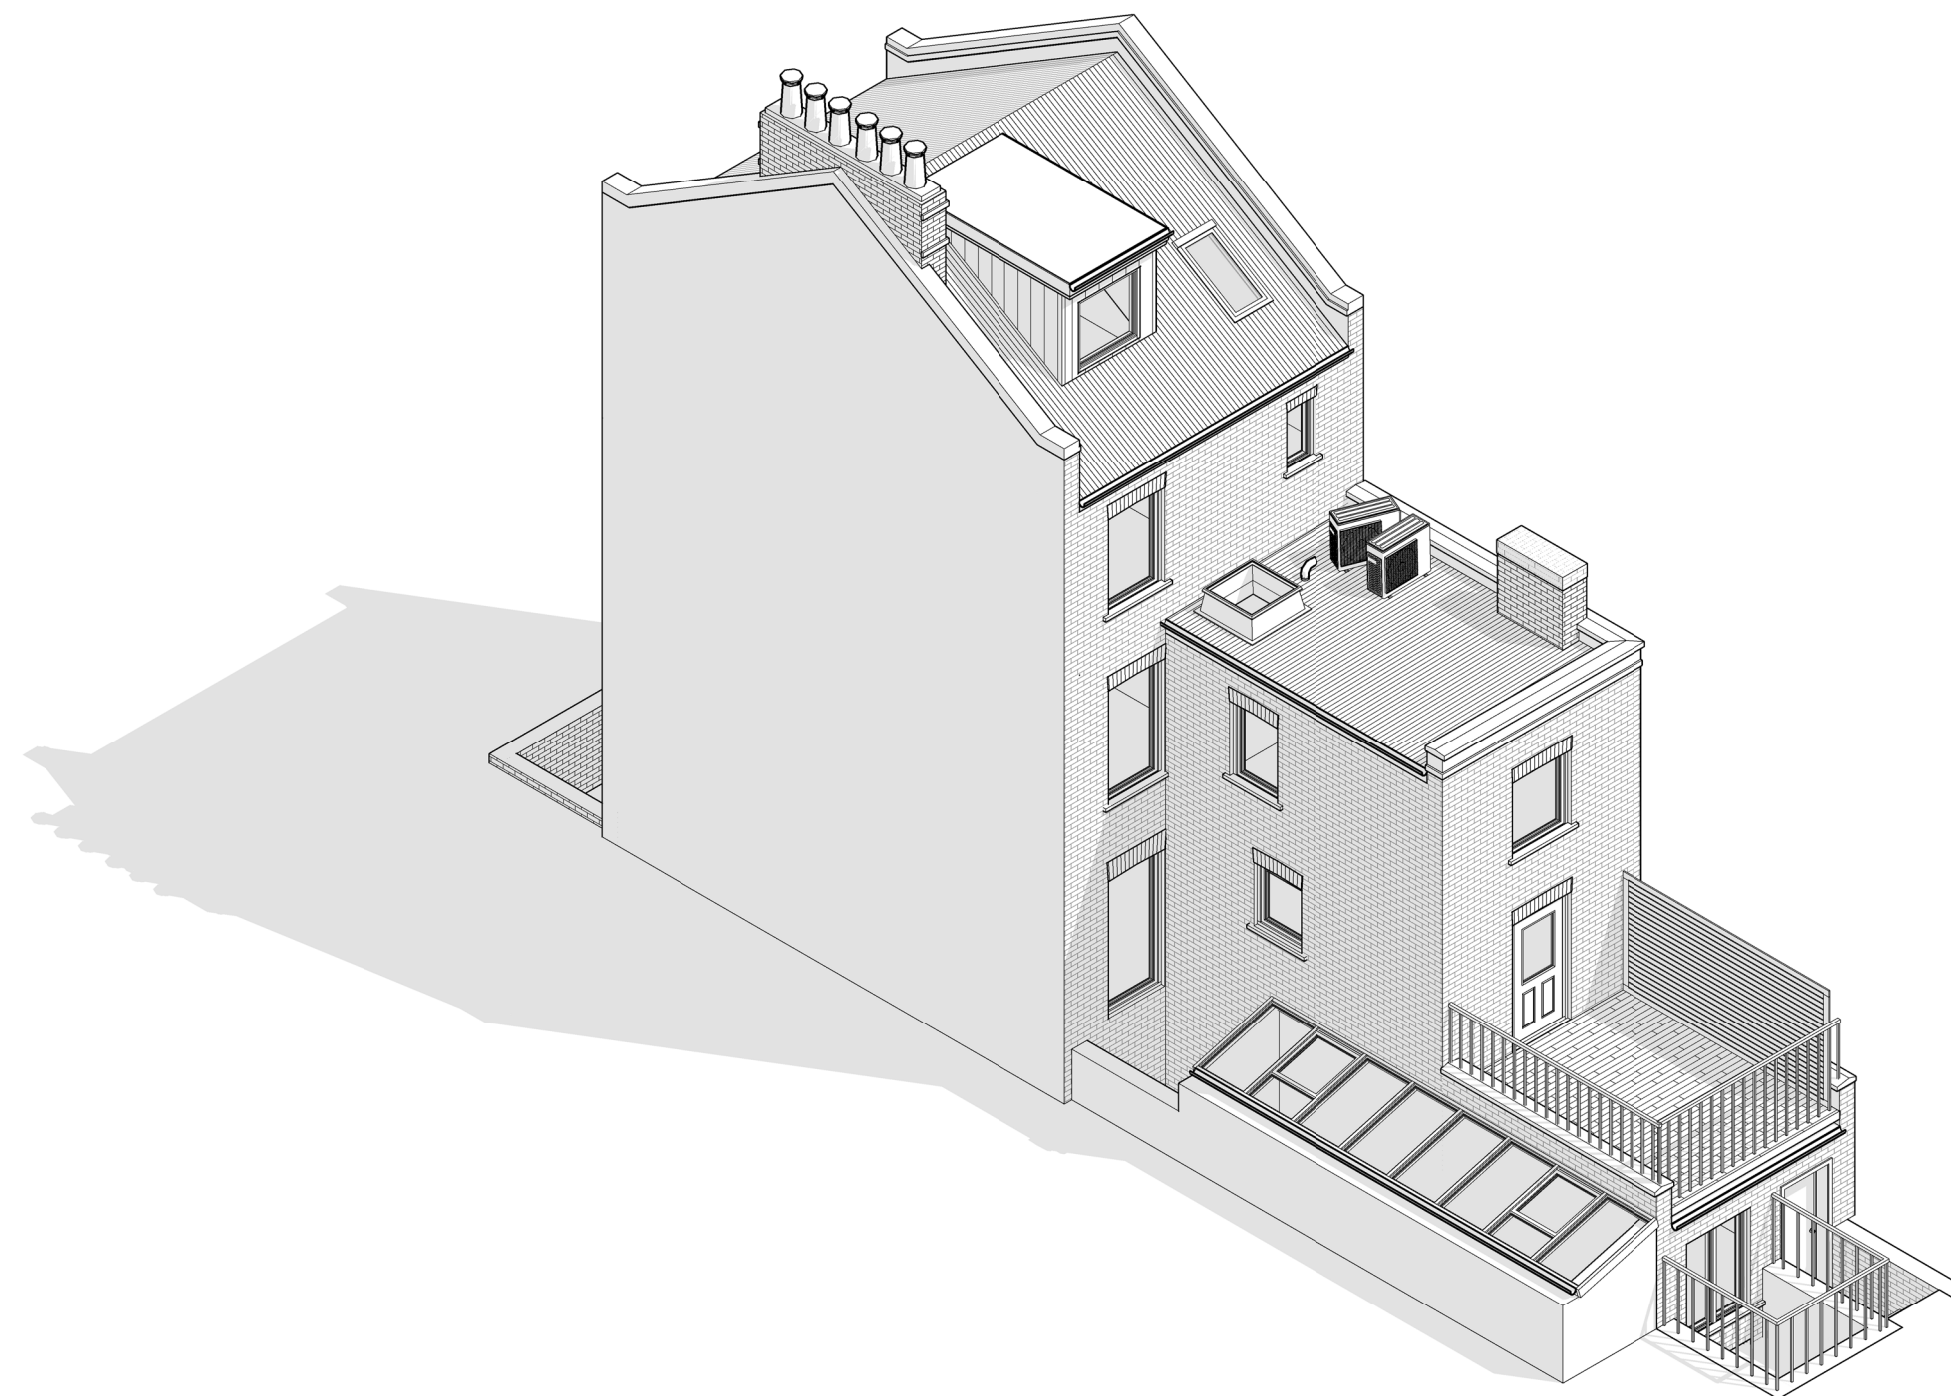

**VIEW FROM REAR**

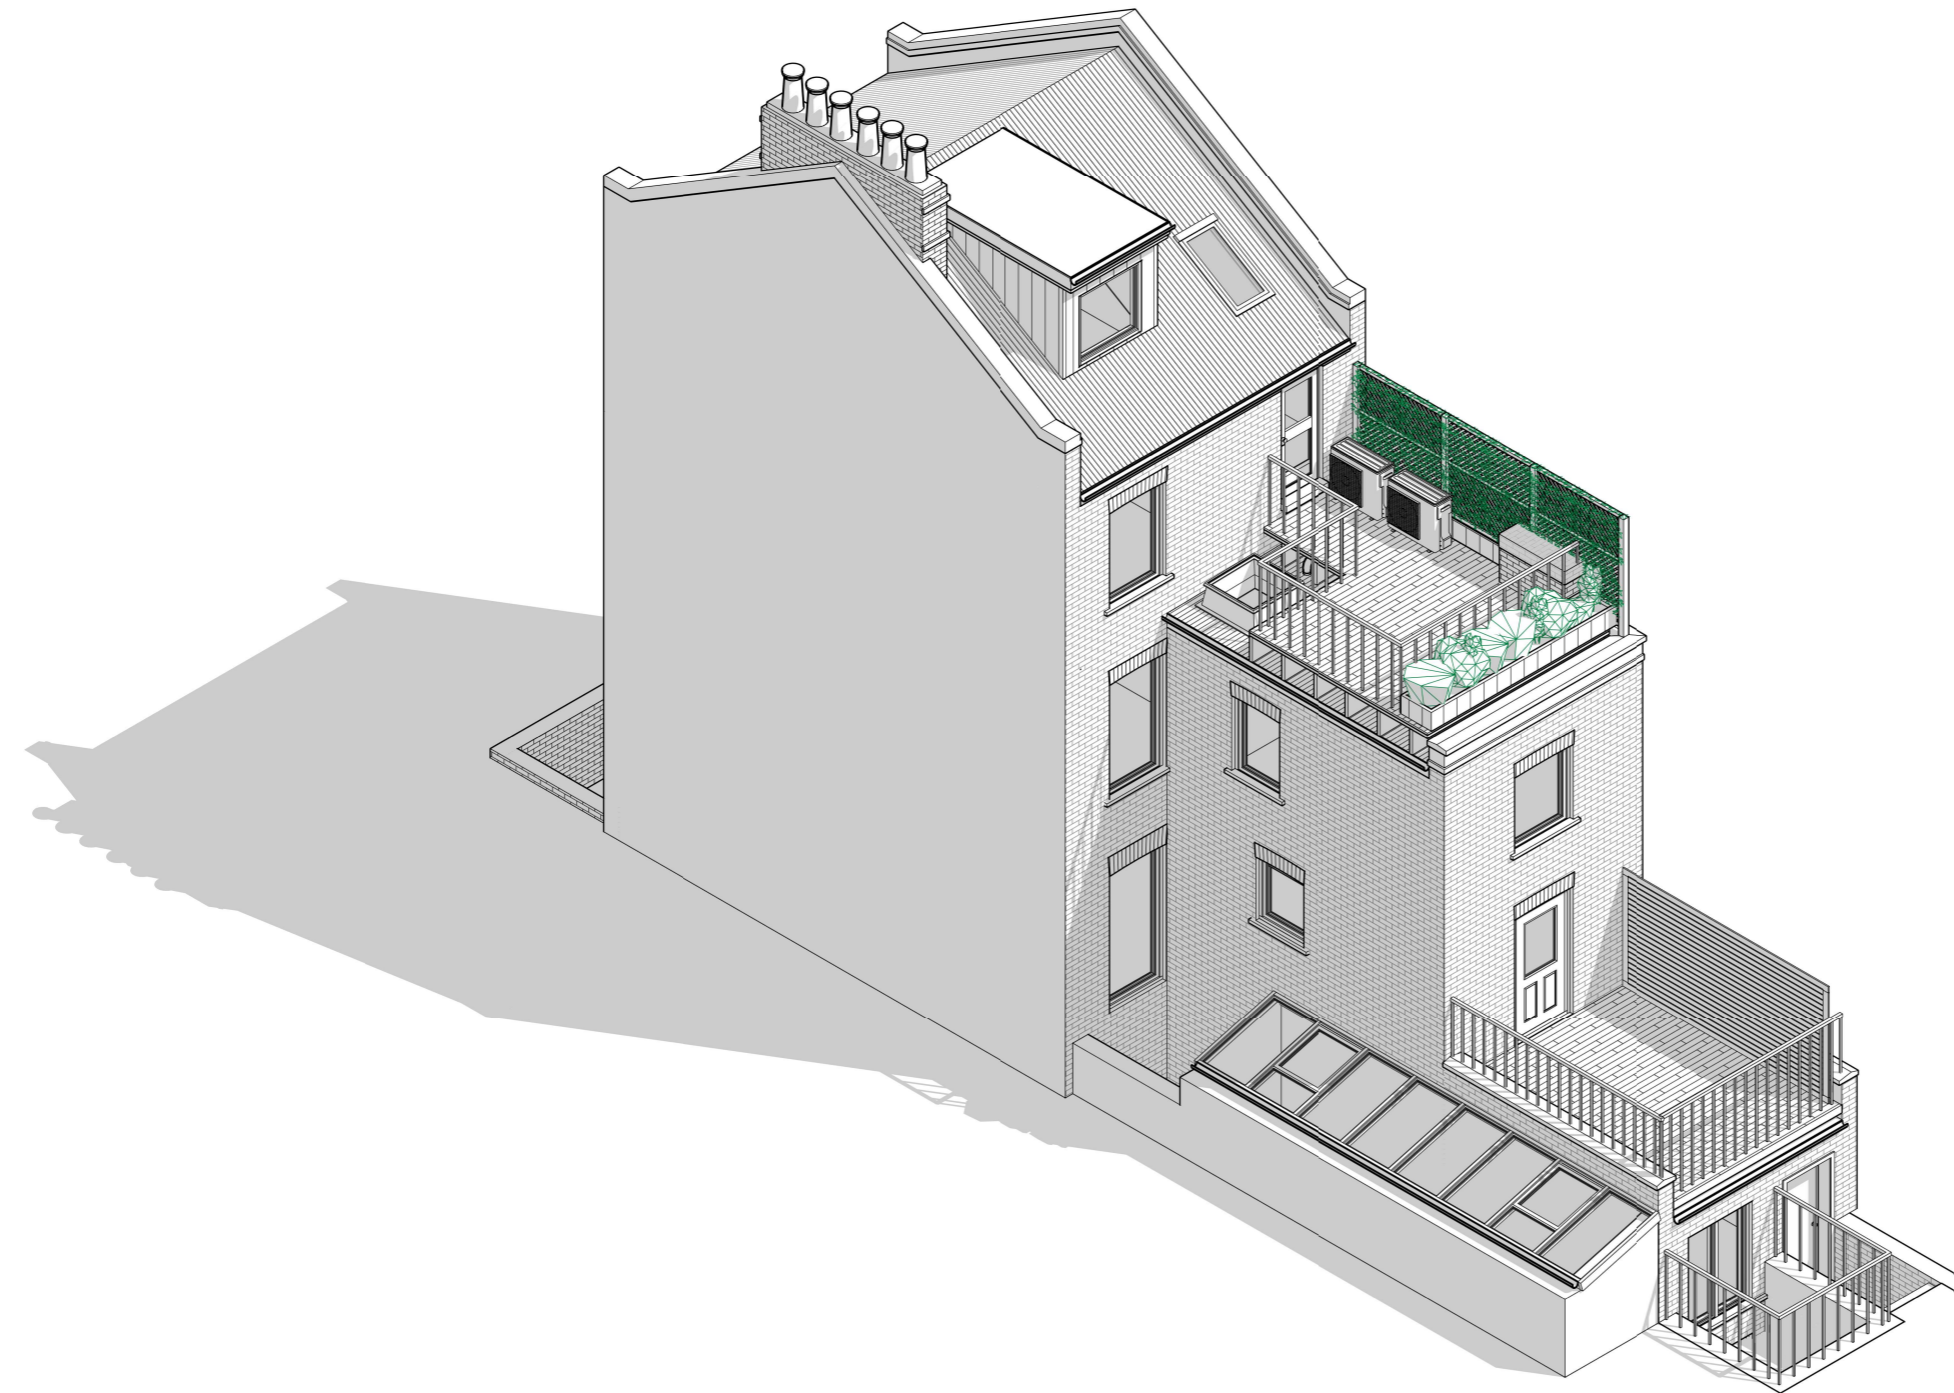

**VIEW FROM REAR**

Written dimensions to be taken in preference to scaled dimensions. The Contractor is responsible for checking all dimensions before work starts.  
 All work is to be carried out to the requirements, and to the satisfaction of the Local Authority.  
 These drawings are for planning purposes only  
 Any discrepancies to be brought to the attention of 4D Planning Consultants immediately.

Description

Rev	Date	Description	by	chk

**4D PLANNING™**  
 Chartered Town Planners & Architectural Technicians

Architecture | Town Planning

T: 0203 1500 183    www.GetMePlanning.com

[www.GetMePlanning.com](http://www.GetMePlanning.com)

Client  
 Mr, Miss/ Frederic Friedel & Estelle Candau

Project  
 75 Sherriff Road, NW6 2AS

Title  
**PROPOSED DRAWINGS ISOMETRIC VIEW**

Date: 04.02.2022	Rev:
Scale:	
Drawing No.4D-230 P 04	
Drawn by : MAX	