


NOTES

- DO NOT SCALE FROM THIS DRAWING.
- ALL DIMENSIONS ARE IN MILLIMETRES U.N.O.
- ALL LEVELS ARE IN METRES ABOVE ORDINANCE DATUM U.N.O.
- THIS DRAWING IS TO BE READ IN CONJUNCTION WITH ALL RELEVANT ARCHITECTS AND ENGINEERS DRAWINGS AND SPECIFICATIONS.

- P03
- MESA® OUTDOOR STEEL FLAT PEDESTALS AT 600MM CENTRES, OR EQUAL APPROVED PRODUCTS TO ARCHITECTS SPECIFICATION.
 - WAXMAN CERAMICS ROCKLAND GREY 600x600mm PORCELAIN TILE OR EQUAL APPROVED PRODUCT. STACK BOND, 3mm SPACER TABS. NBS Q25 127A
 - TIMBER FREESTANDING PERIMETA BENCH OR EQUAL APPROVED PRODUCT. NBS Q50 220B.
 - POWDER COATED STEEL BENCH LEG OR EQUAL APPROVED PRODUCT, 497mm o.c. FASTENED TO PEDESTAL TRAY WITH SELF TAPPING SCREWS SPECIFIED AS PER MANUFACTURERS INSTRUCTIONS
 - KINLEY RAAFT ROOF TRAY OR EQUAL APPROVED PRODUCT. NBS Q25 480C.
 - KEY HOLE CUT TILE TO ALLOW STEEL BENCH LEG SUPPORT TO AFFIX DIRECTLY TO TRAY BELOW.

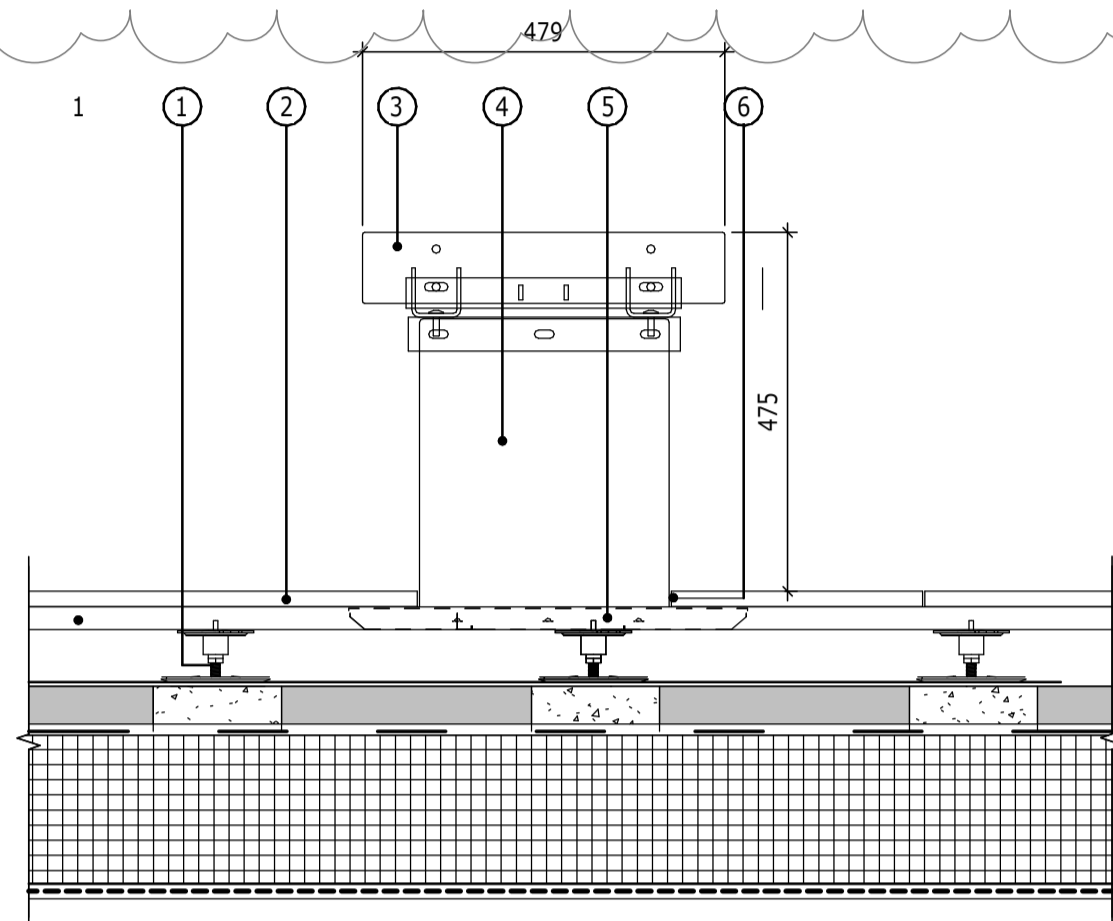


SIDE VIEW

DETAIL

1

1 : 10

FREESTANDING BENCH DETAILS

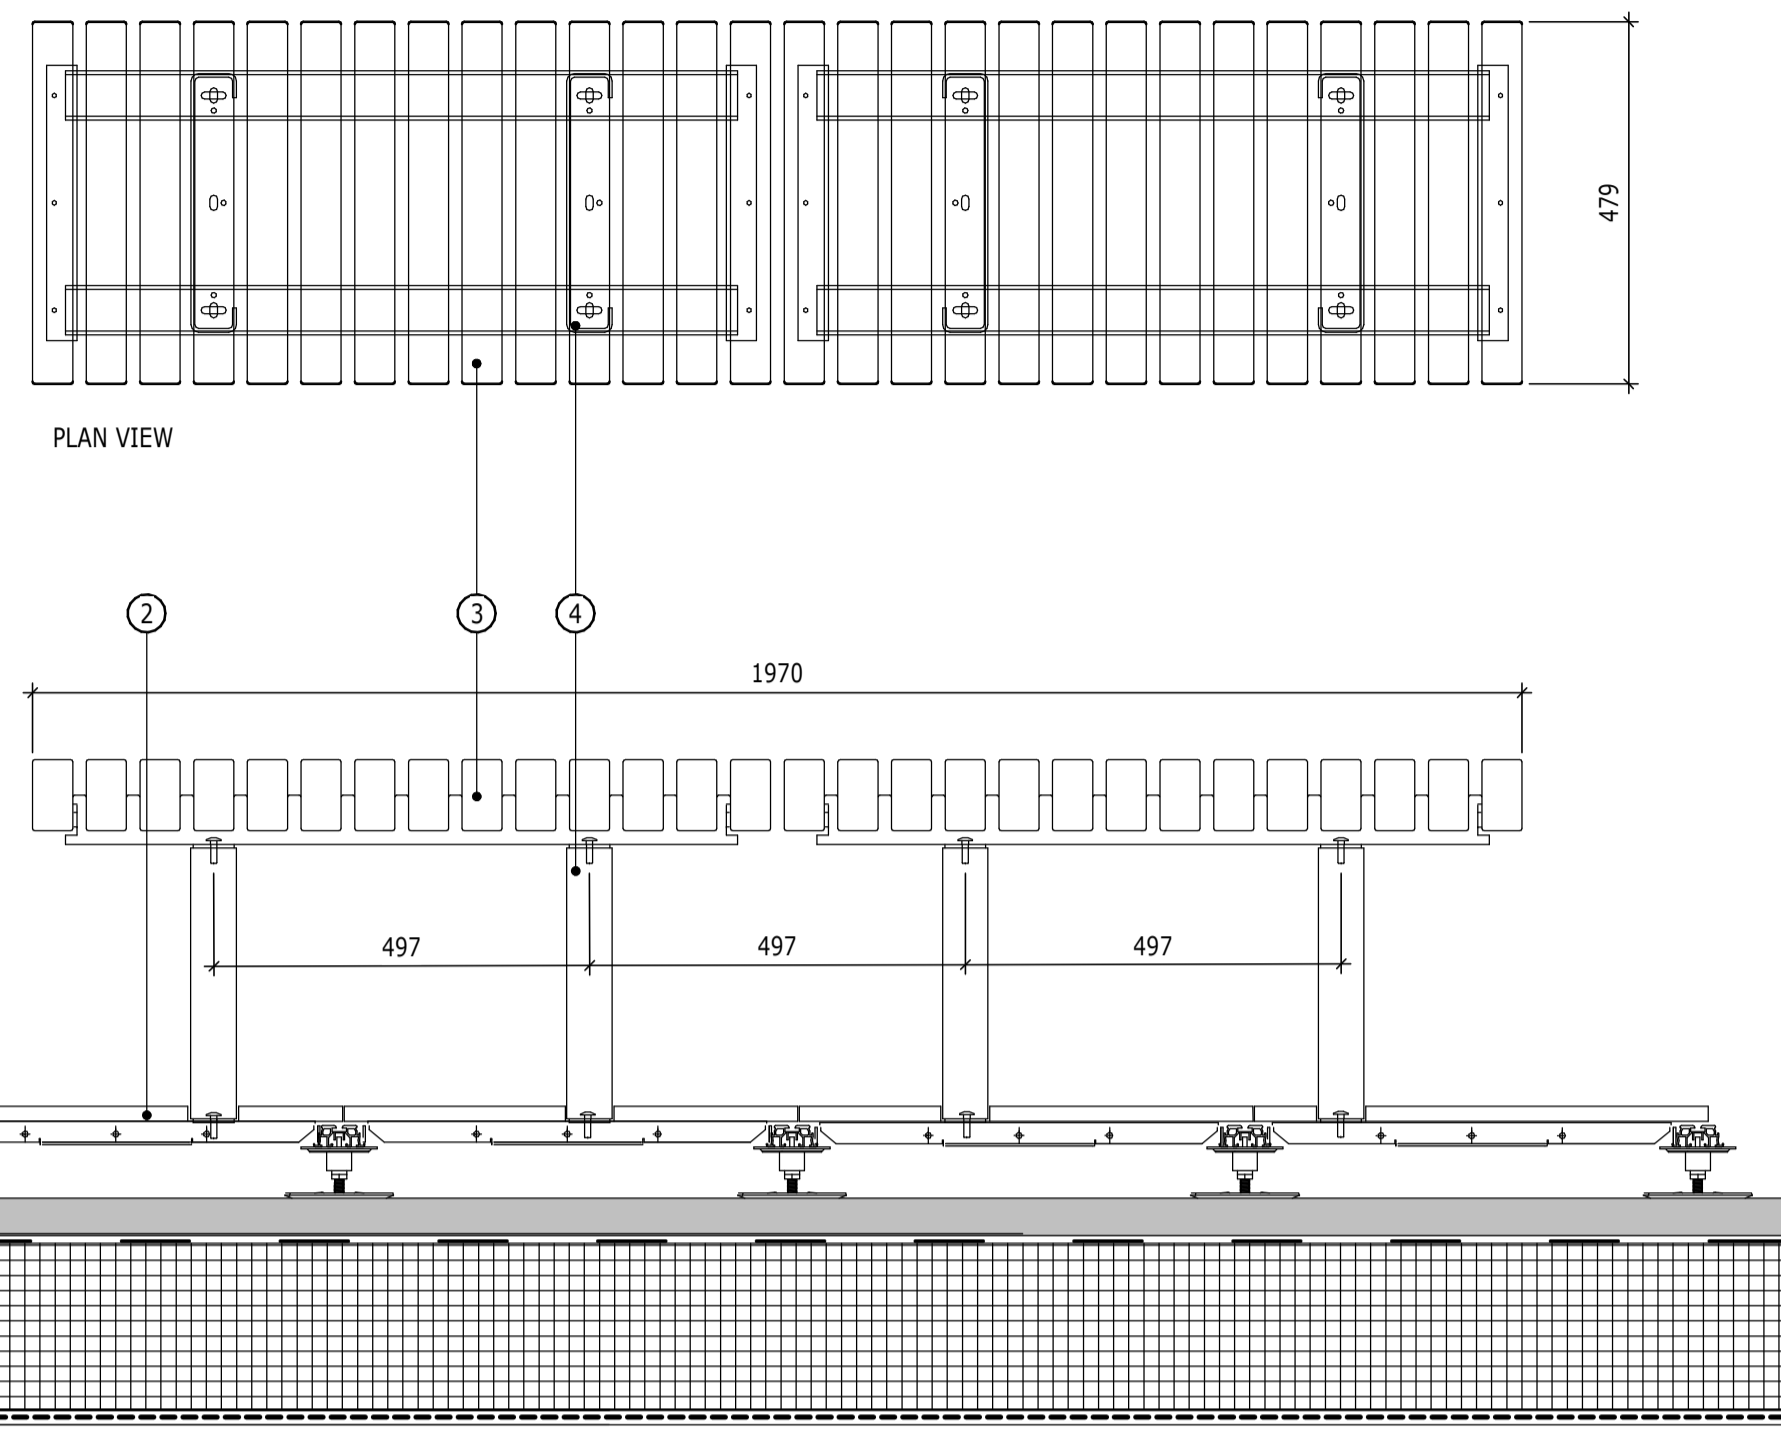


DETAIL

3

1 : 10

CANTILEVER BENCH PLAN

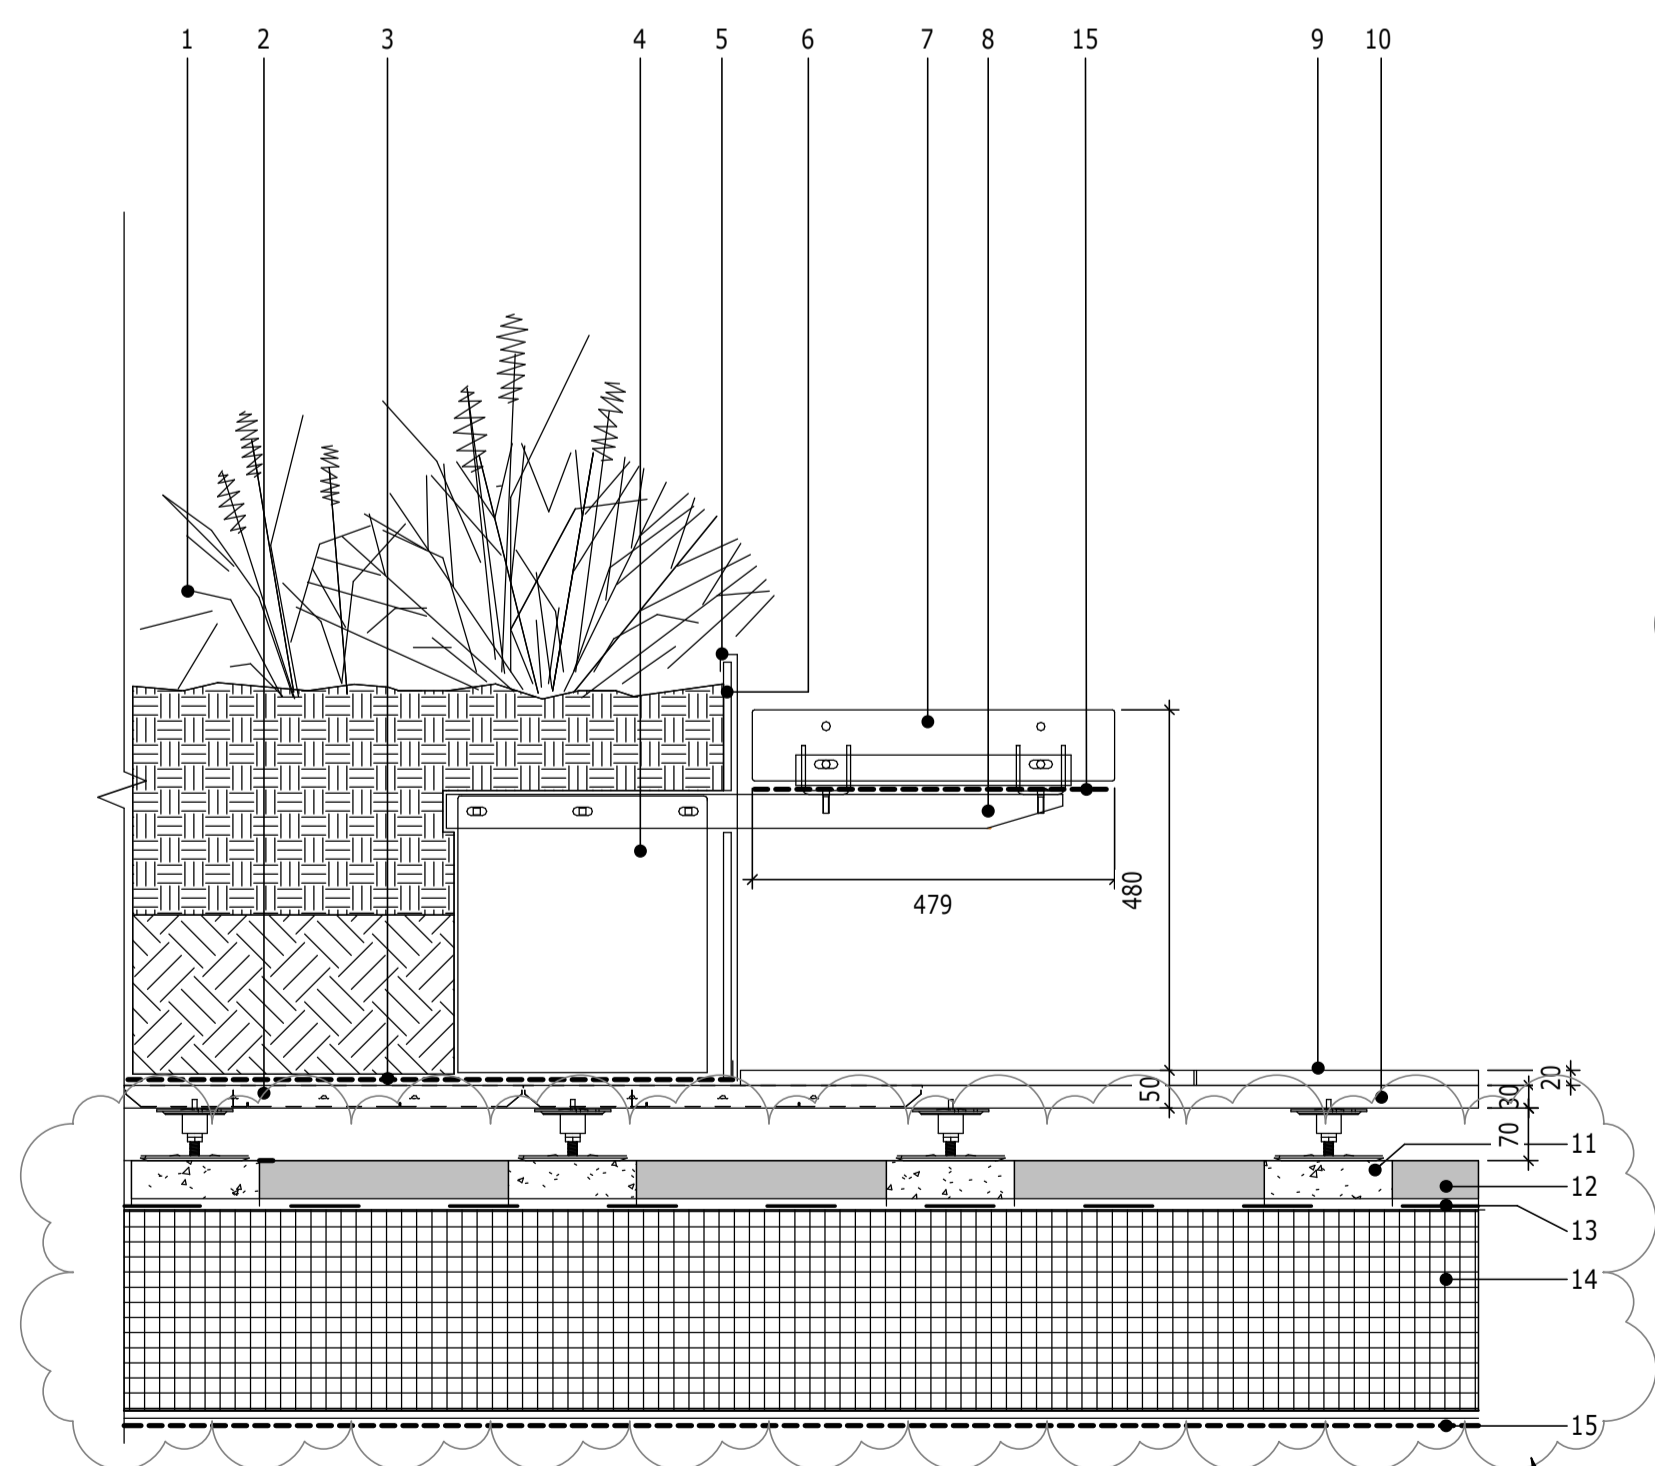


DETAIL

2

1 : 10

CANTILEVER BENCH

- P03
- PLANTING. REFER TO PLANTING SCHEDULE KXC-S4-001-L-RAMXXX-91-0900.
 - KINLEY 30mm PERFORATED GALVANISED STEEL SURFACE SUPPORT ROOFTRAY (600x540x28) OR EQUAL APPROVED PRODUCTS. NBS Q25.
 - GEOTEXTILE FABRIC, TERRAM 1000 OR APPROVED EQUAL. NBS Q31 385.
 - KINLEY STEEL CANTILEVER SUPPORT BRACKET OR EQUAL APPROVED PRODUCTS - EXACT LOCATIONS TO BE DETERMINED BY MANUFACTURER. TO BE FIXED DOWN TO SURFACE SUPPORT ROOFTRAY WITH 4 NO. SUPPLIED A4 STAINLESS STEEL 4.5mm x 35mm SELF DRILLING SCREWS
 - KINLEY "PERIMITA" PLANTER, 6mm PREFORMED, POWDER COATED STEEL PLANTER OR EQUAL APPROVED PRODUCTS COLOUR RAL9011 (GREEN) NBS Q37 470A.
 - 20mm RECYCLED POLYSTYRENE CUT TO HEIGHT OF PLANTER WALL AND AROUND BRACKETS FOR ROOT INSULATION AND PROTECTION FROM ELEMENTS. (SOIL TO COVER TOP OF POLYSTYRENE)
 - KINLEY BESPOKE CANTILEVER SHORT SLAT FSC CERTIFIED TIMBER BENCH OR EQUAL APPROVED PRODUCT. SUPPLIED PRE-ASSEMBLED. INSTALL AS PER MANUFACTURER'S RECOMMENDATIONS. NBS TO 220A.
 - CANTILEVERED STEEL TUBE, FIXED THROUGH PLANTER WALL TO HIDDEN SUPPORT BRACKET USING 6 NO. SUPPLIED STAINLESS STEEL BOLTS (SUPPLIED PRE-ASSEMBLED). ATTACHES BELOW STEEL TOP SHEET.
 - WAXMAN CERAMICS ROCKLAND GREY 600x600mm PORCELAIN TILE OR EQUAL APPROVED PRODUCT. STACK BOND, 3mm SPACER TABS. NBS Q25 127A.
 - MESA® OUTDOOR STEEL FLAT PEDESTALS AT 600MM CENTRES, OR EQUAL APPROVED PRODUCTS TO ARCHITECTS SPECIFICATION.
 - CONCRETE PADS TO ARCHITECT'S SPECIFICATION
 - PEBBLE BALLAST TO ARCHITECT'S SPECIFICATION
 - FILTER LAYER TO ARCHITECT'S SPECIFICATION
 - XPS INSULATION TO ARCHITECT'S SPECIFICATION
 - WATERPROOFING AND LEVELLING SCREED TO ARCHITECT'S SPECIFICATION

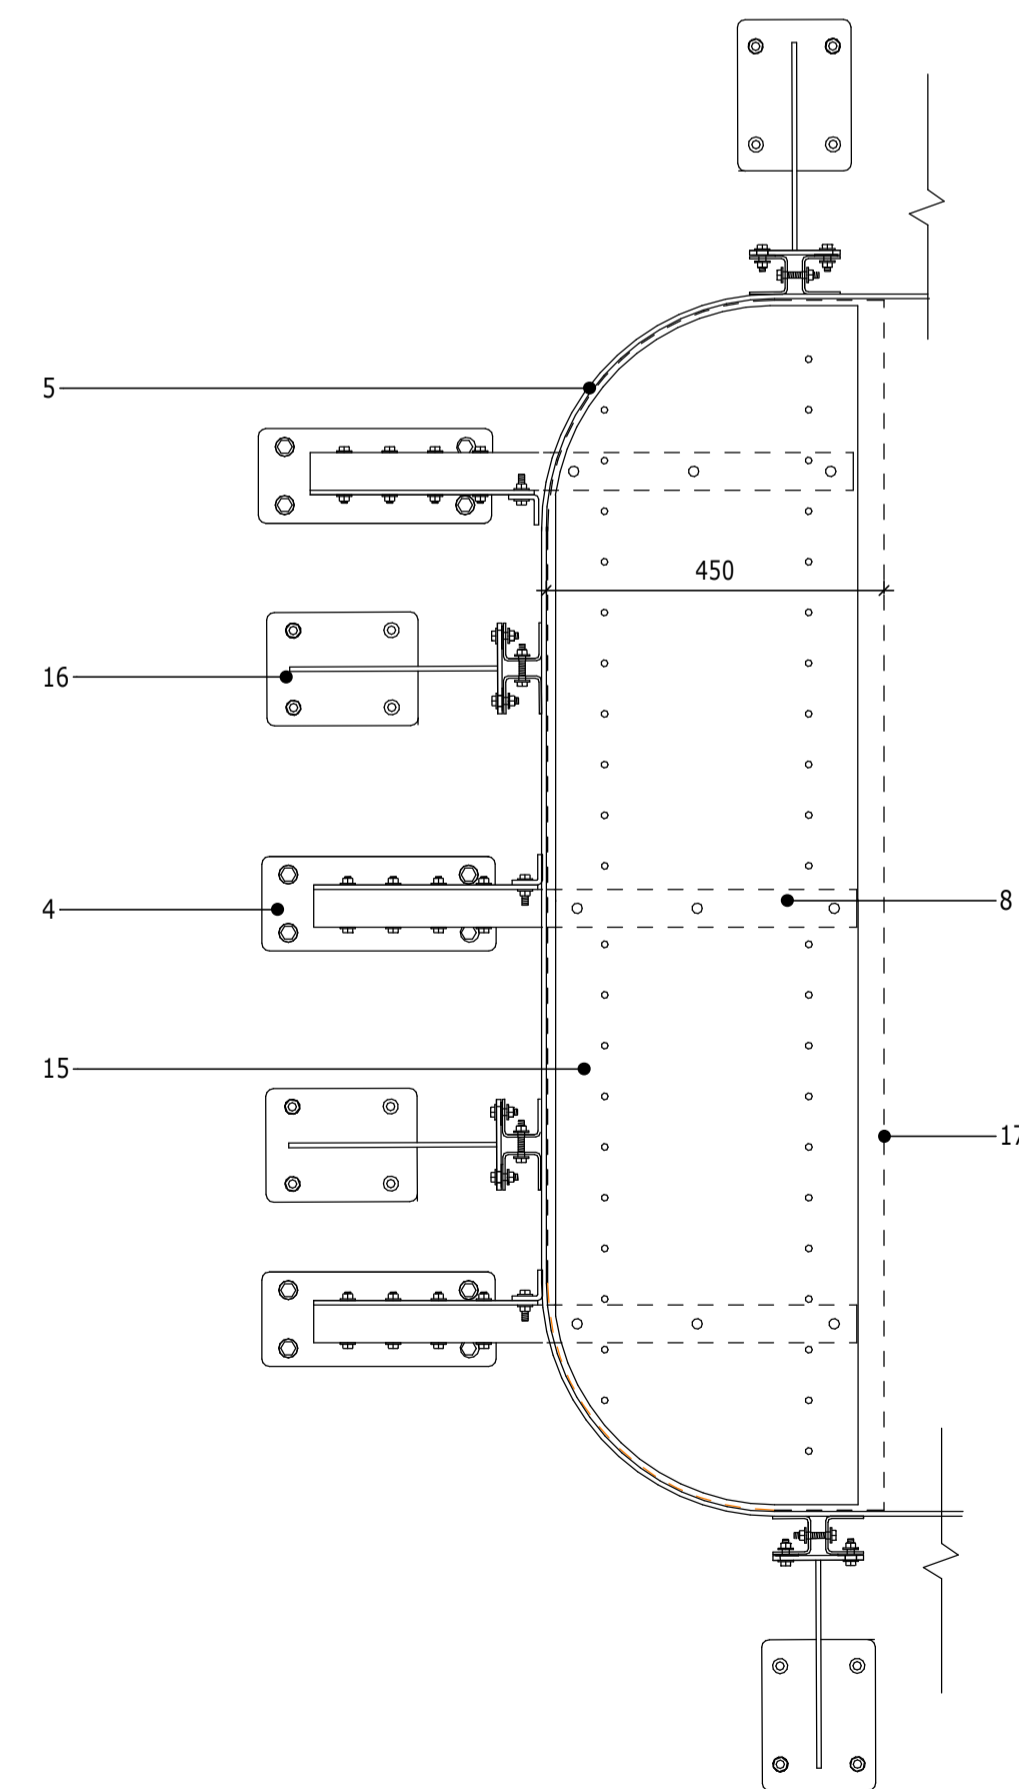

- BESPOKE CUT PERFORATED STEEL TOP-SHEET SUPPORTS HARDWOOD BATON SEAT SLATS CUT TO FIT (NOT SHOWN BUT SUPPLIED PRE-ASSEMBLED WITH SLATS)
- STEEL PLANTER SUPPORT BRACKET - EXACT LOCATIONS TO BE DETERMINED BY MANUFACTURER. FIX DOWN BASE PLATE USING 4 NO. SUPPLIED A4 STAINLESS STEEL 4.5mm x 35mm SELF DRILLING SCREWS TO MANUFACTURERS RECOMMENDATIONS. NBS Q37 470A.
- FOOTPRINT OF BESPOKE CUT TIMBER SEAT SHORT SLAT

Rev	Description	Date	By	App
P03	STAGE 4 REISSUE WITH COMMENTS INCORPORATED	22/10/2021	AMQ	AD
P02	STAGE 4 REISSUE CORRECT DOC REF	27/09/2021	AMQ	AD
P01	STAGE 4 ISSUE	03/09/2021	JM	AD

STAGE 4

KINGS CROSS S4



www.ramboll.co.uk

LANDSCAPE DETAILS SHEET 1

Project No:	Scale (@ A1):	Date:	Drawn:
1620006900	1 : 10	JULY 21	JM
Drawing No:	Rev:		
KXC-S4-001-L-RAMXXX-90-0501	P03		