


DETAIL 1
1 : 10
TYPICAL PAVING CUTS


STACK BOND LAYING PATTERN AS PER
INTERIOR ARCHITECTS DETAILS.

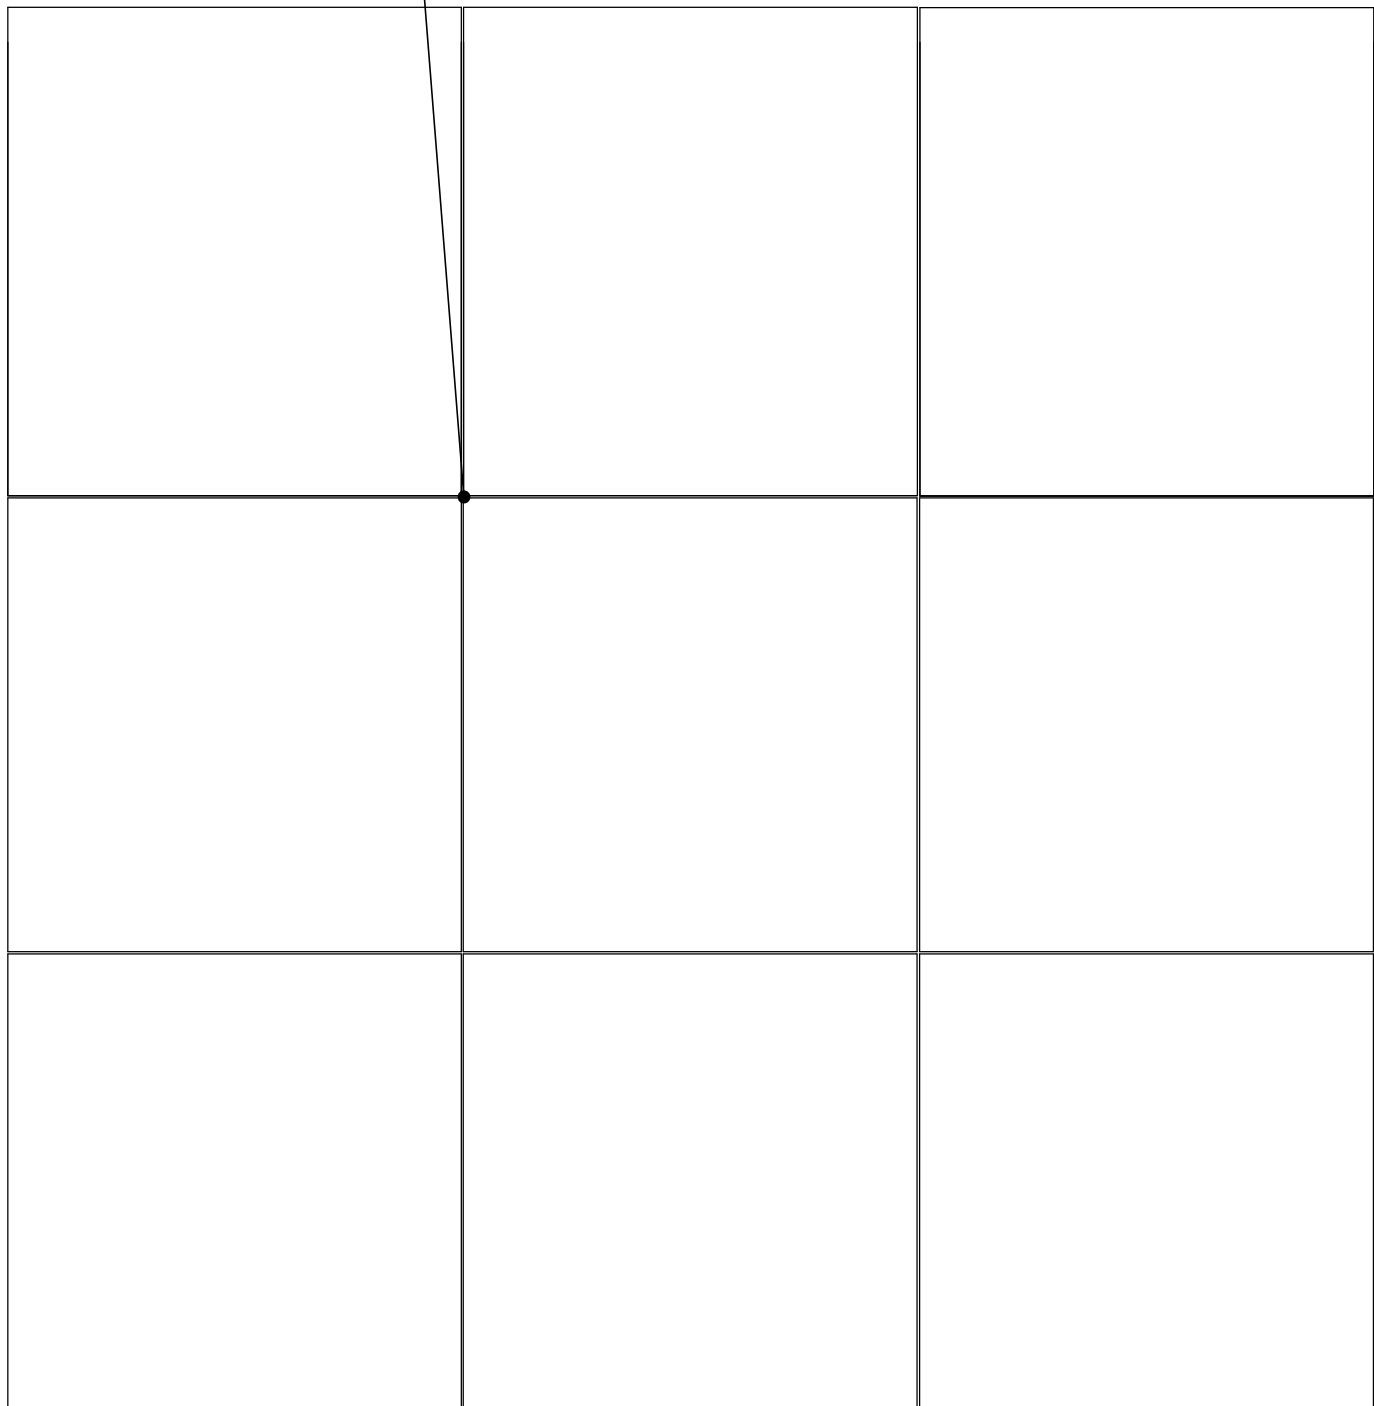


P02

MINIMUM CUT SIZE NOT LESS THAN ON
THIRD OF UNIT. ALL CUT UNITS MUST
HAVE FOUR SIDES WITH ONLY ONE SIDE
CUT. NO SIDES SMALLER THAN ONE
THIRD OF UNIT. NO TRIANGULAR PIECES.

USE OF 'SLIPS' (CUT PAVING LESS THAN ONE
THIRD OF UNIT SIZE IS NOT PERMITTED.
WHERE REQUIRED USE AN OVERSIZED UNIT,
(LONGER THAN THE REGULAR LENGTH) AND
CUT TO SIZE.

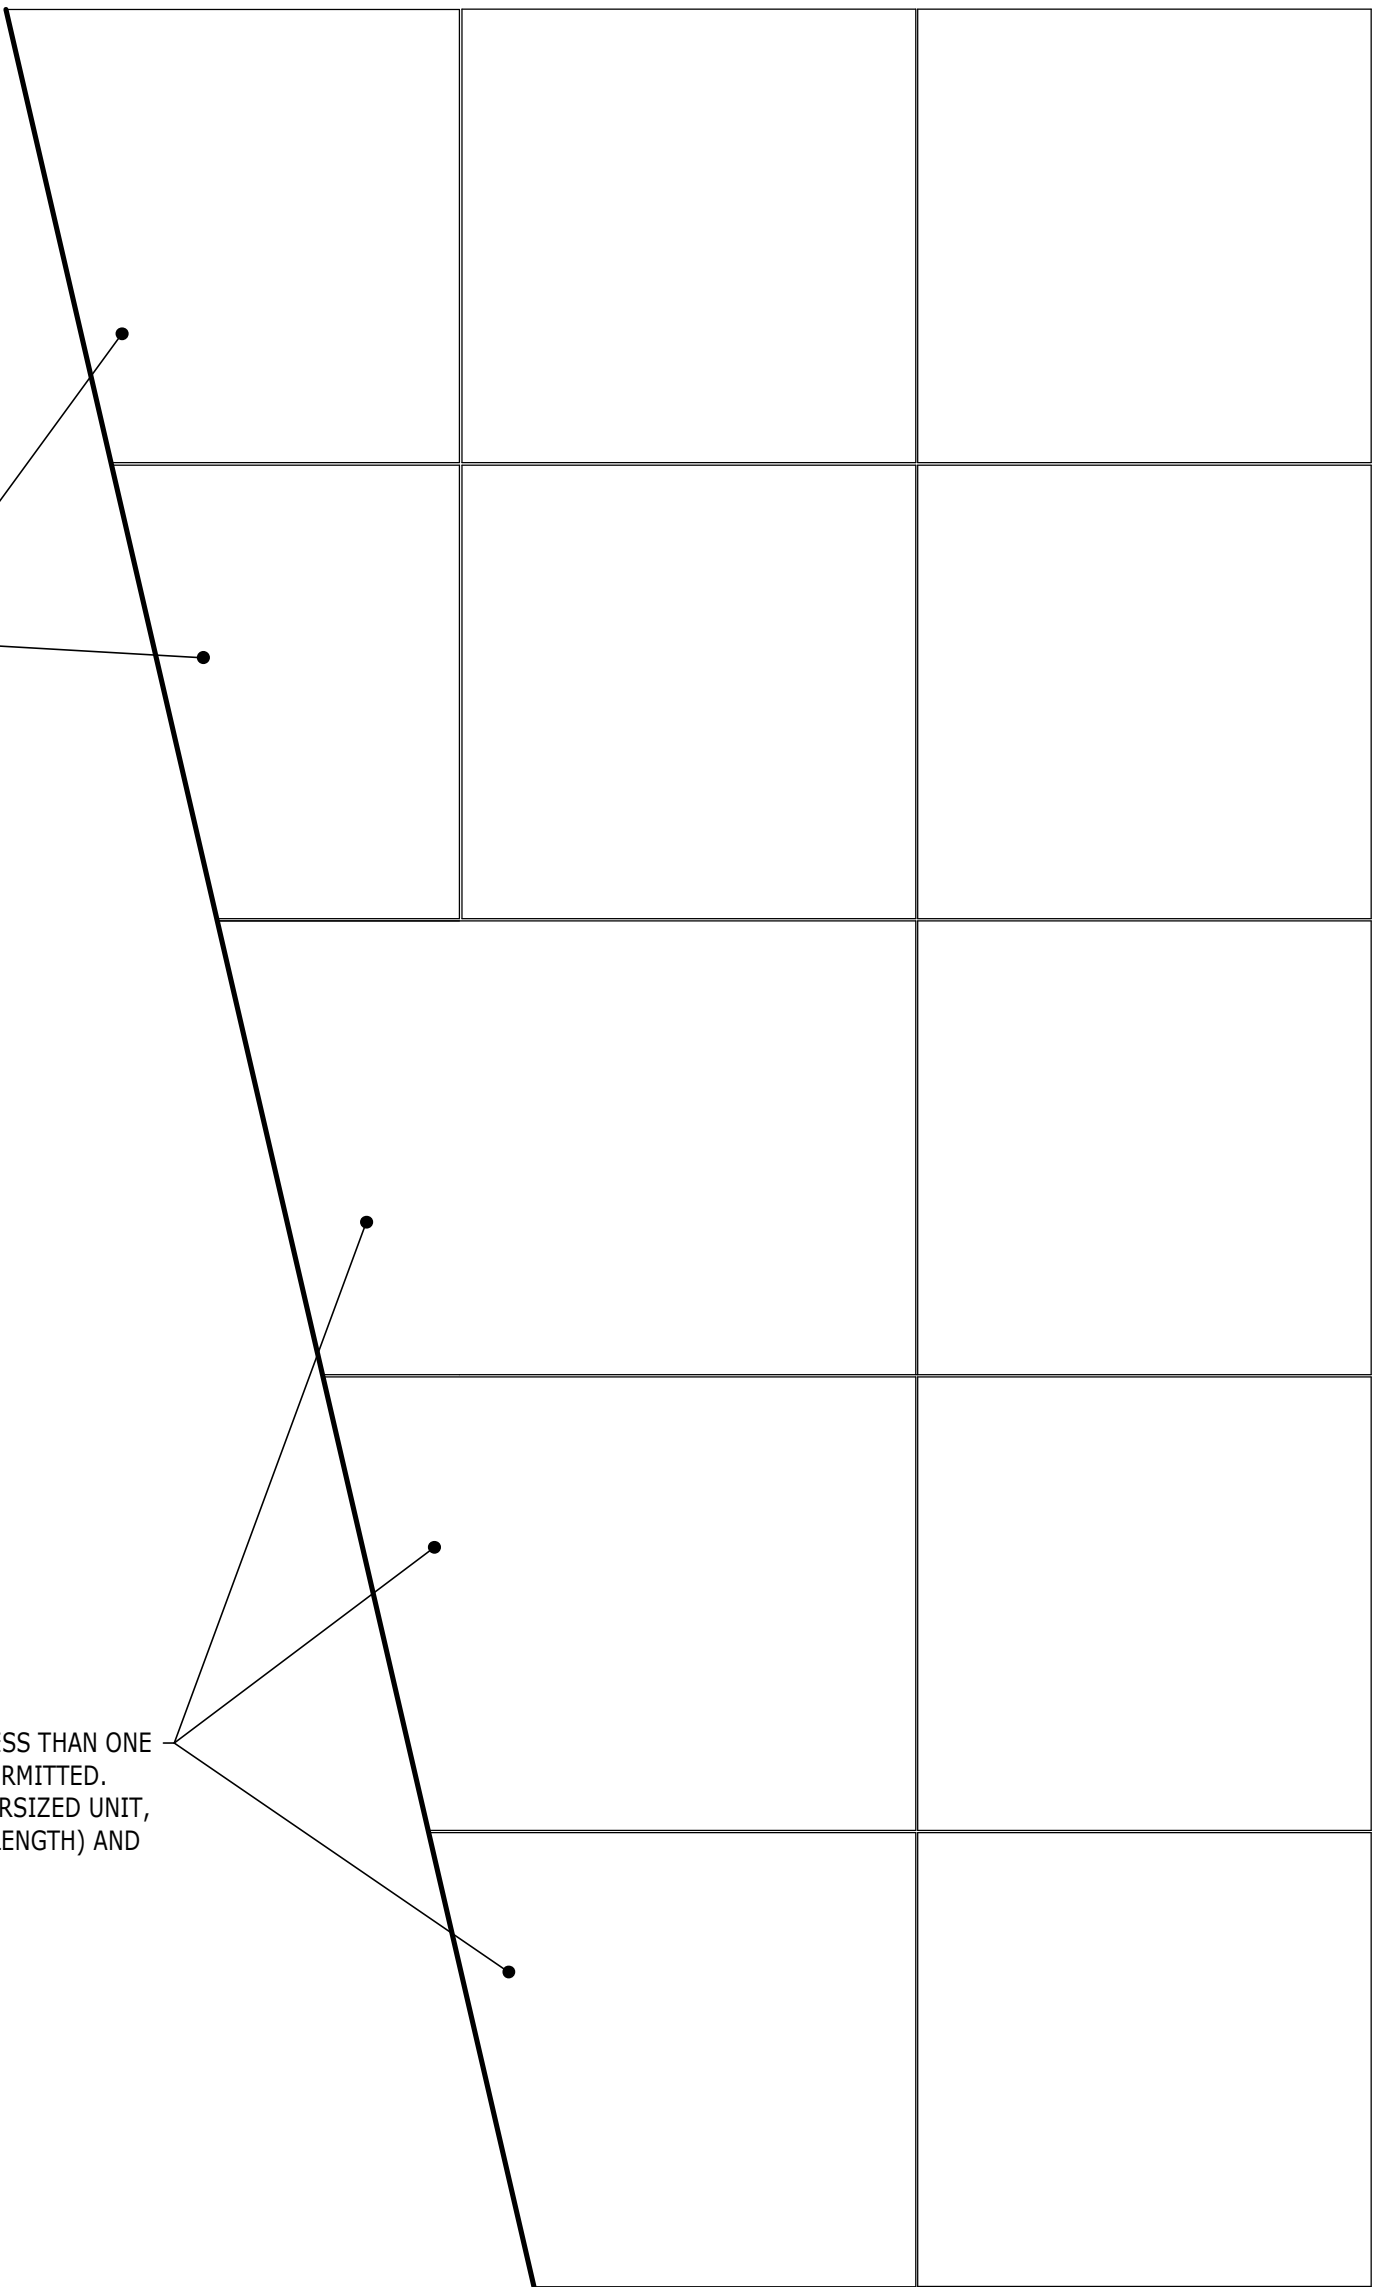

P02

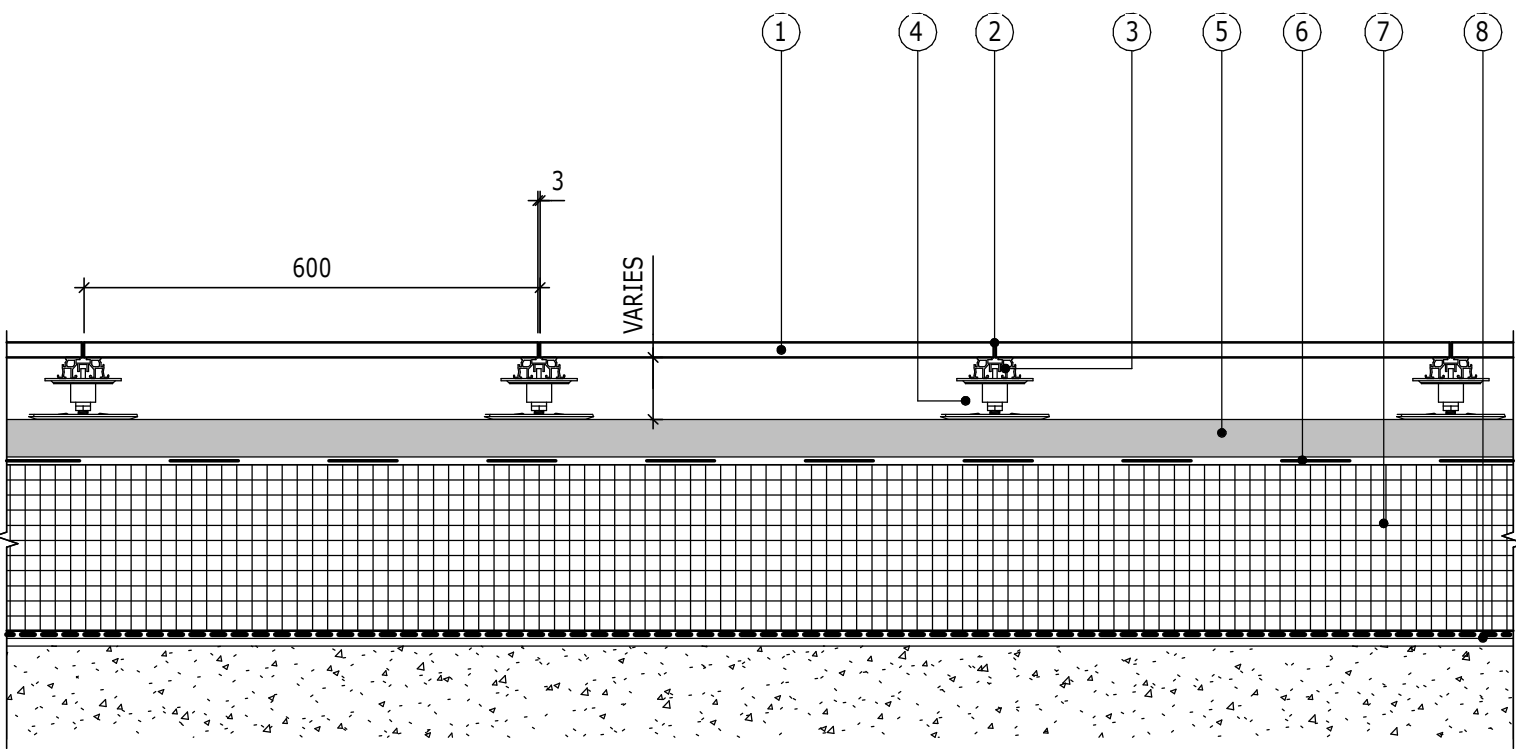

1. WAXMAN CERAMICS ROCKLAND GREY 600X600mm PORCELAIN TILE OR EQUAL APPROVED PRODUCT. STACK BOND, 3mm SPACER TABS. NBS Q25 127A.
2. KINLEY 3mm SPACER TAB, OR EQUAL APPROVED, TYPICAL REFER TO ARCHITECTS DETAILS.
3. KINLEY 30mm 'RAFT' ALUMINIUM JOIST OR EQUAL APPROVED, REFER TO ARCHITECT DETAILS
4. MESA® OUTDOOR STEEL FLAT PEDESTALS AT 600MM CENTRES, OR EQUAL APPROVED PRODUCTS TO ARCHITECTS SPECIFICATION.
5. 50mm PEBBLE AND BASALT REFER TO ARCHITECTS DETAILS.
6. FILTER LAYER REFER TO ARCHITECTS DETAILS
7. VARIABLE THICKNESS XPS INSULATION LAYER REFER TO ARCHITECTS DETAILS
8. WATERPROOFING AND LEVELING SCREED REFER TO ARCHITECTS DETAILS

DETAIL 2
1 : 10
TYPICAL PAVING DETAIL

P02

COPYRIGHT RAMBOLL UK LIMITED. ALL RIGHTS RESERVED. THIS DOCUMENT IS ISSUED FOR THE PARTY WHO COMMISSIONED IT AND FOR THE SPECIFIC PURPOSES CONNECTED WITH THE PROJECT ONLY. IT SHOULD NOT BE RELIED UPON BY ANY OTHER PARTY OR USED FOR ANY OTHER PURPOSE. RAMBOLL ACCEPTS NO RESPONSIBILITY OR LIABILITY WHICH MAY ARISE FROM RELIANCE OR USE OF THIS DOCUMENT OR THE DATA CONTAINED HEREIN BY ANY OTHER PARTY OR FOR ANY OTHER PURPOSE.

- NOTES
1. DO NOT SCALE FROM THIS DRAWING.
 2. ALL DIMENSIONS ARE IN MILLIMETRES U.N.O.
 3. ALL LEVELS ARE IN METRES ABOVE ORDNANCE DATUM U.N.O.
 4. THIS DRAWING IS TO BE READ IN CONJUNCTION WITH ALL RELEVANT ARCHITECTS AND ENGINEERS DRAWINGS AND SPECIFICATIONS.

P02	STAGE 4 REISSUE WITH COMMENTS INCORPORATED	22/10 2021	AMQ RP	AD
P01	STAGE 4 ISSUE	03/09 2021	JM RP	AD
Rev	Description	Date	By Chk	App

STAGE 4

KINGS CROSS S4

RAMBOLL

www.ramboll.co.uk

LANDSCAPE DETAILS
SHEET 2

Project No: 1620006900	Scale (@ A1): VARIES	Date: JULY 21	Drawn: JM
Drawing No: KXC-S4-001-L-RAMXXX-90-0502	Rev:	P02	