
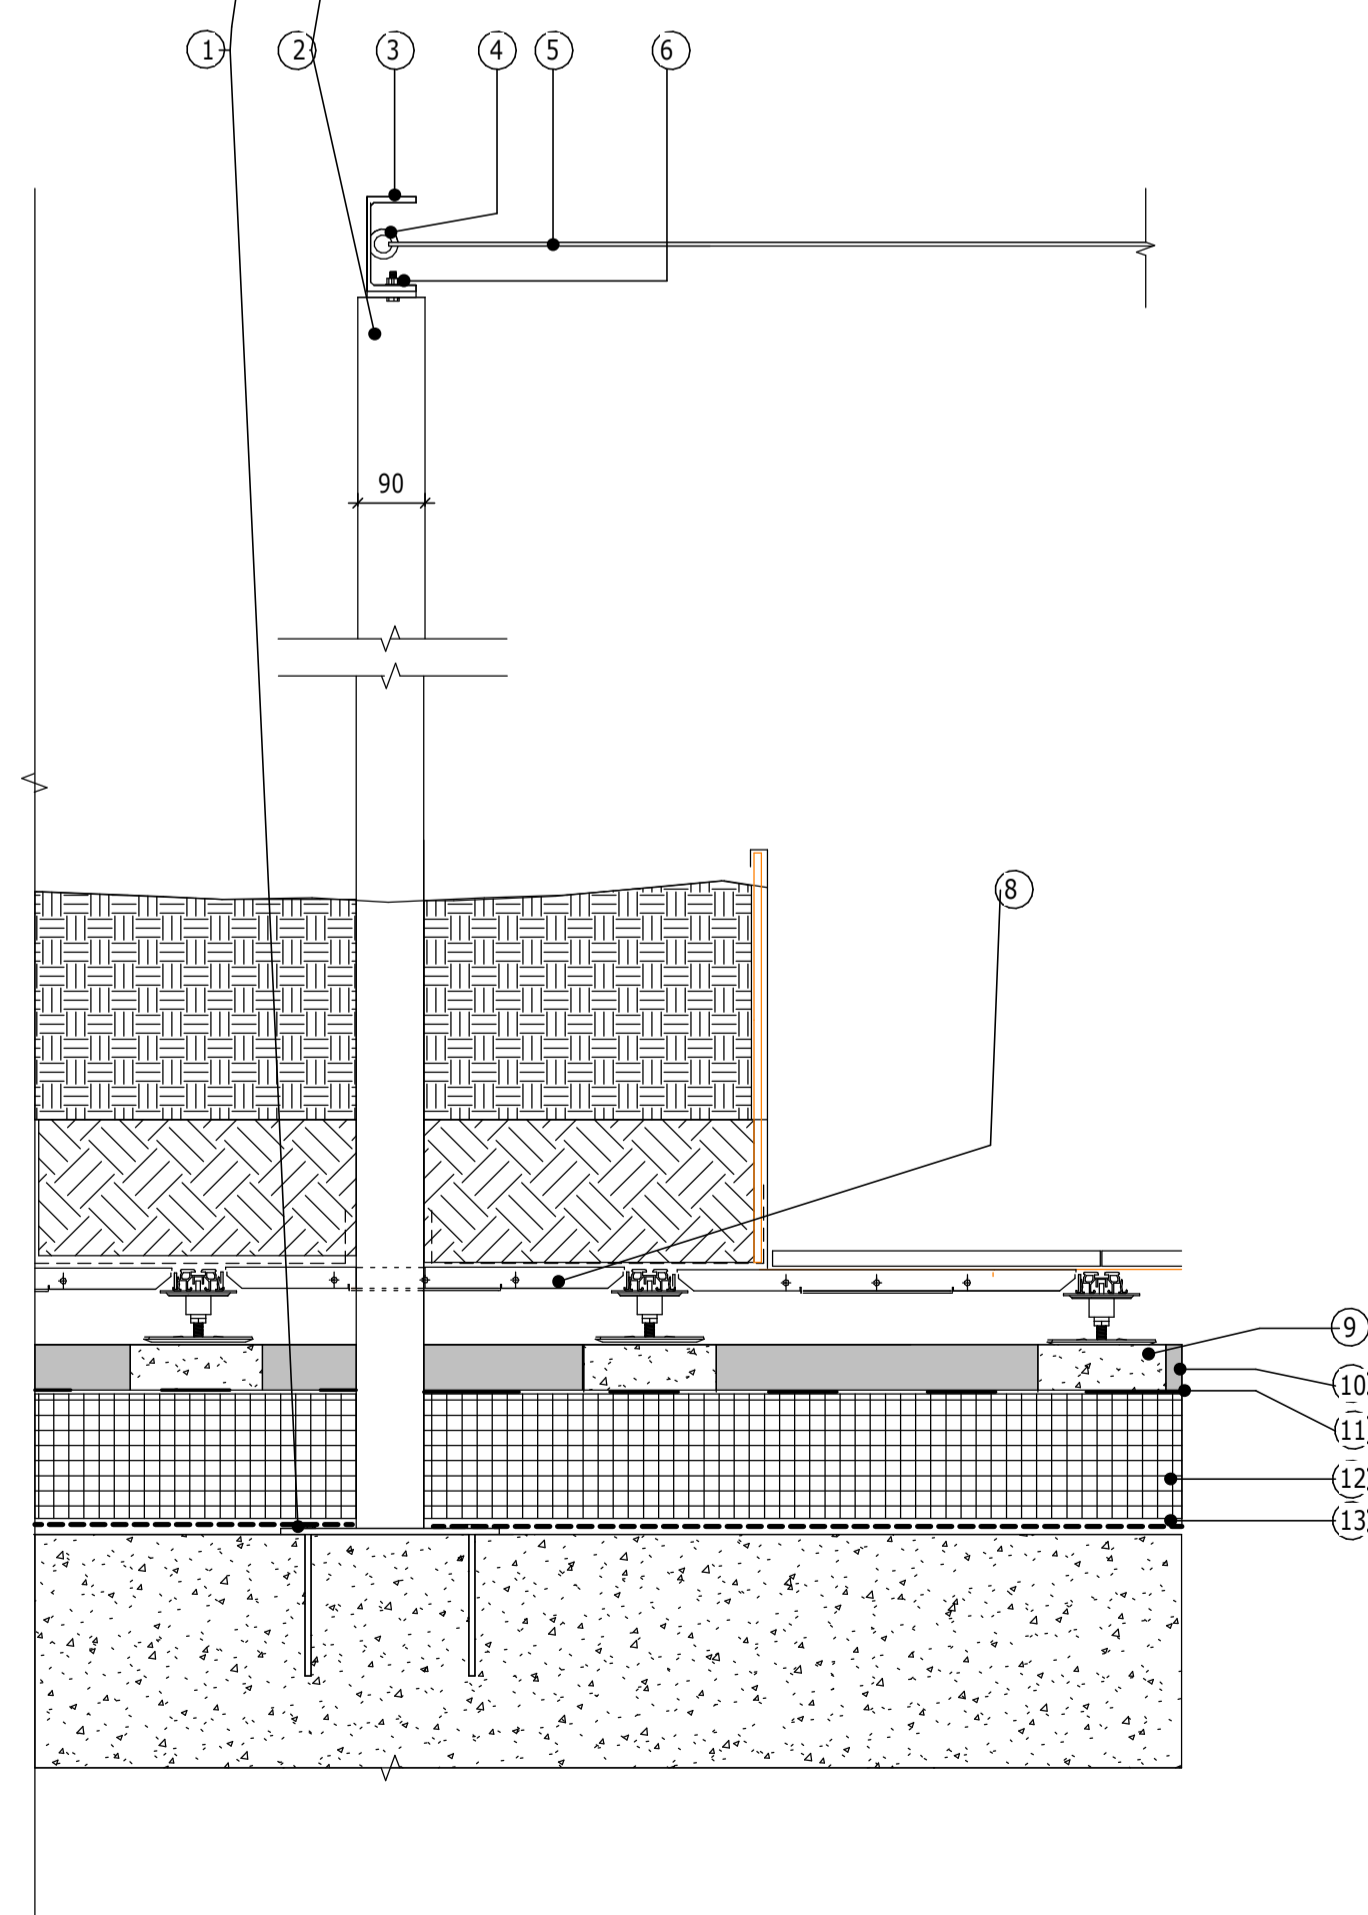
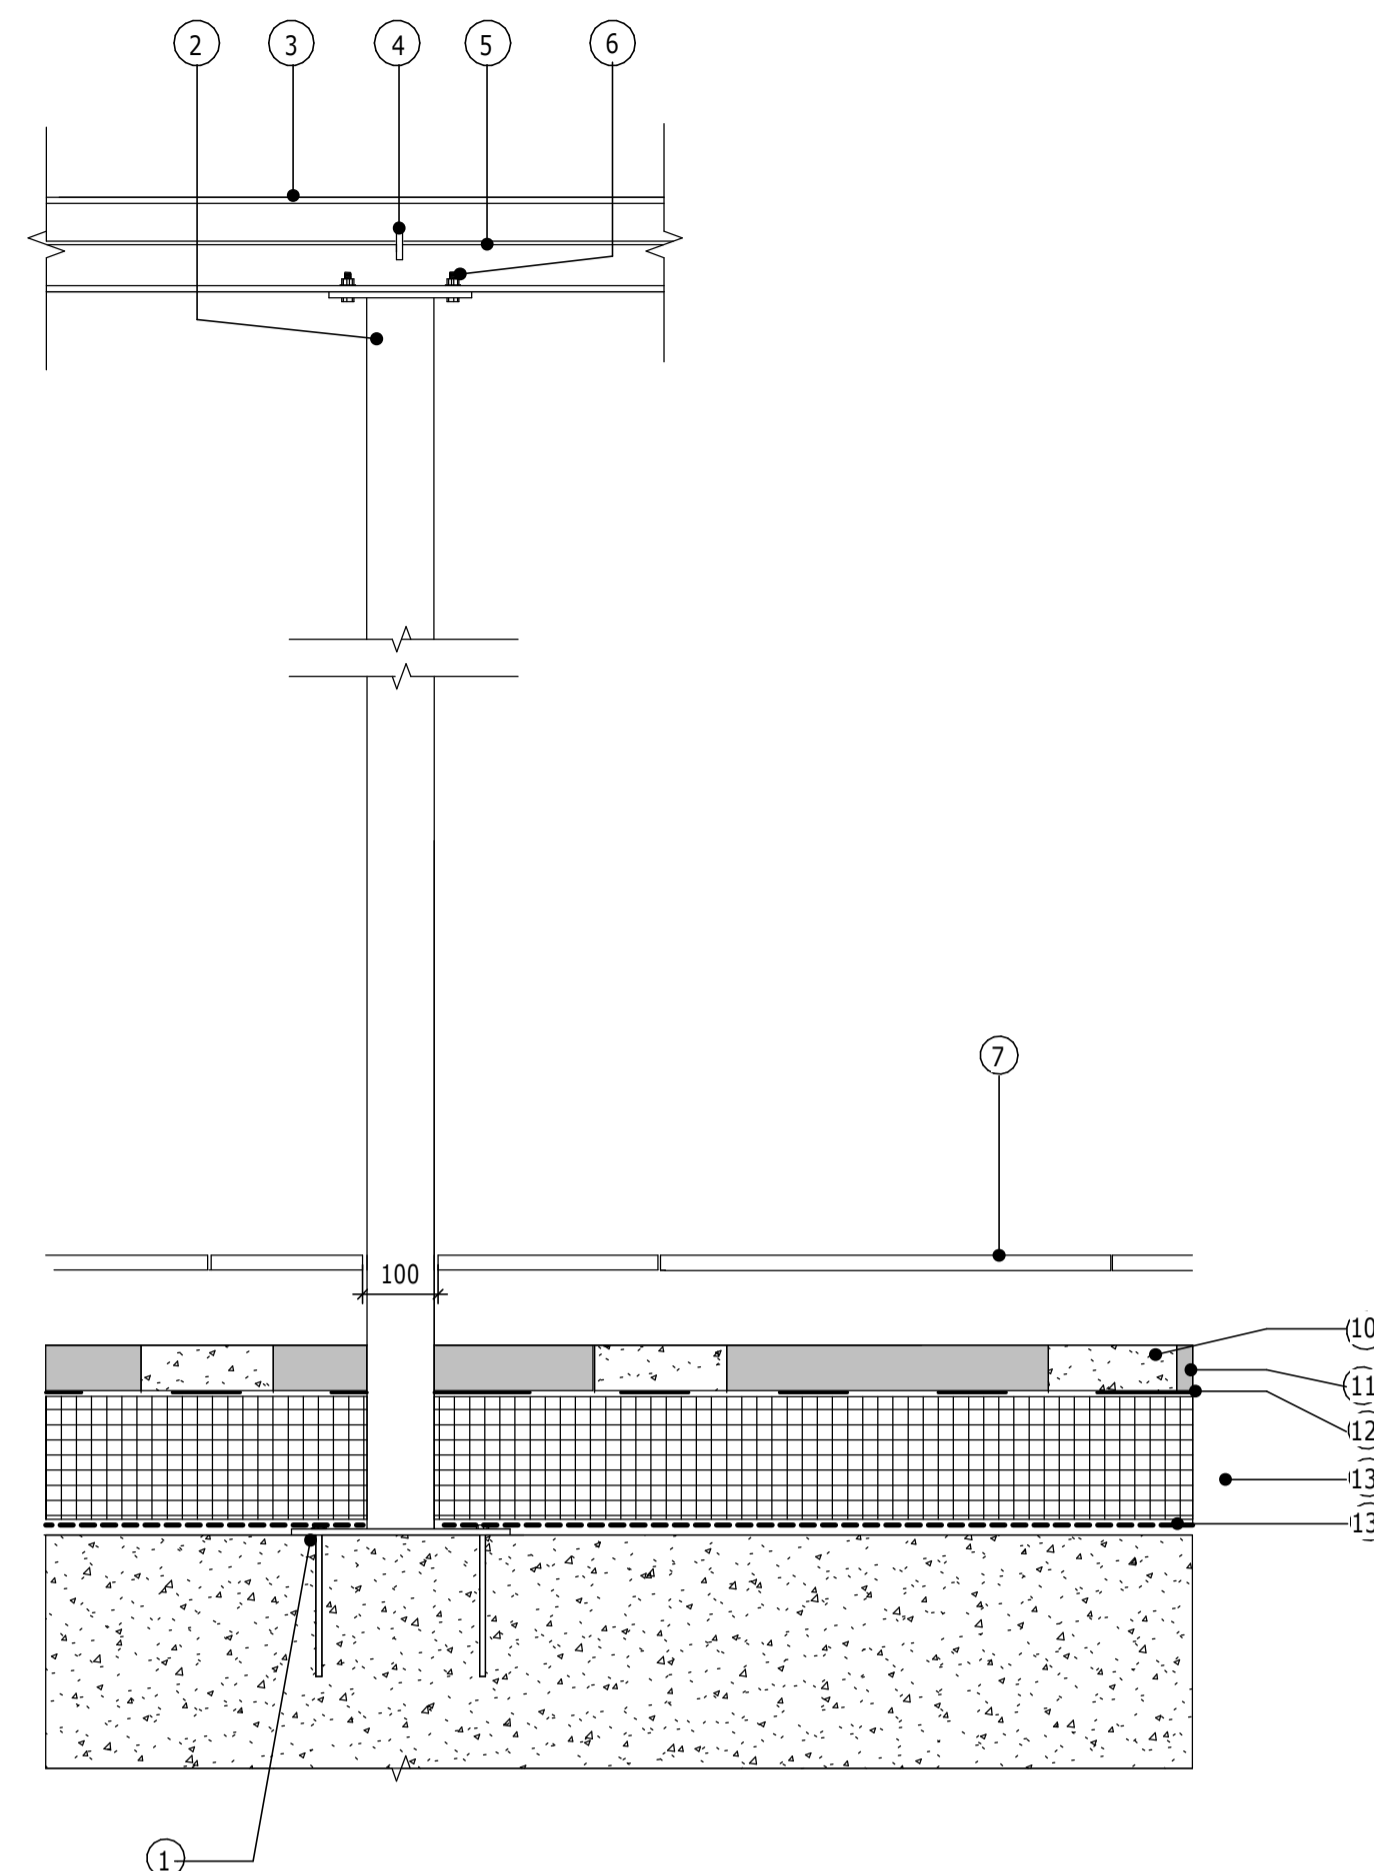


NOTES

1. DO NOT SCALE FROM THIS DRAWING.
2. ALL DIMENSIONS ARE IN MILLIMETRES U.N.O.
3. ALL LEVELS ARE IN METRES ABOVE ORDNANCE DATUM U.N.O.
4. THIS DRAWING IS TO BE READ IN CONJUNCTION WITH ALL RELEVANT ARCHITECTS AND ENGINEERS DRAWINGS AND SPECIFICATIONS.
5. PERGOLA DESIGNER TO DESIGN THE BASE PLATE AND BOLTS.
6. PERGOLA DESIGNER TO CONFIRM IF ANY CONCRETE UPSTAND IS REQUIRED.
7. THERMAL BREAKS BELOW THE BASE PLATES REQUIRED TO AVOID THERMAL BRIDGE.
8. PERGOLA DESIGNER TO CONFIRM THE PERGOLA REACTIONS (LOADS) ON THE CONCRETE FLOOR SLAB.

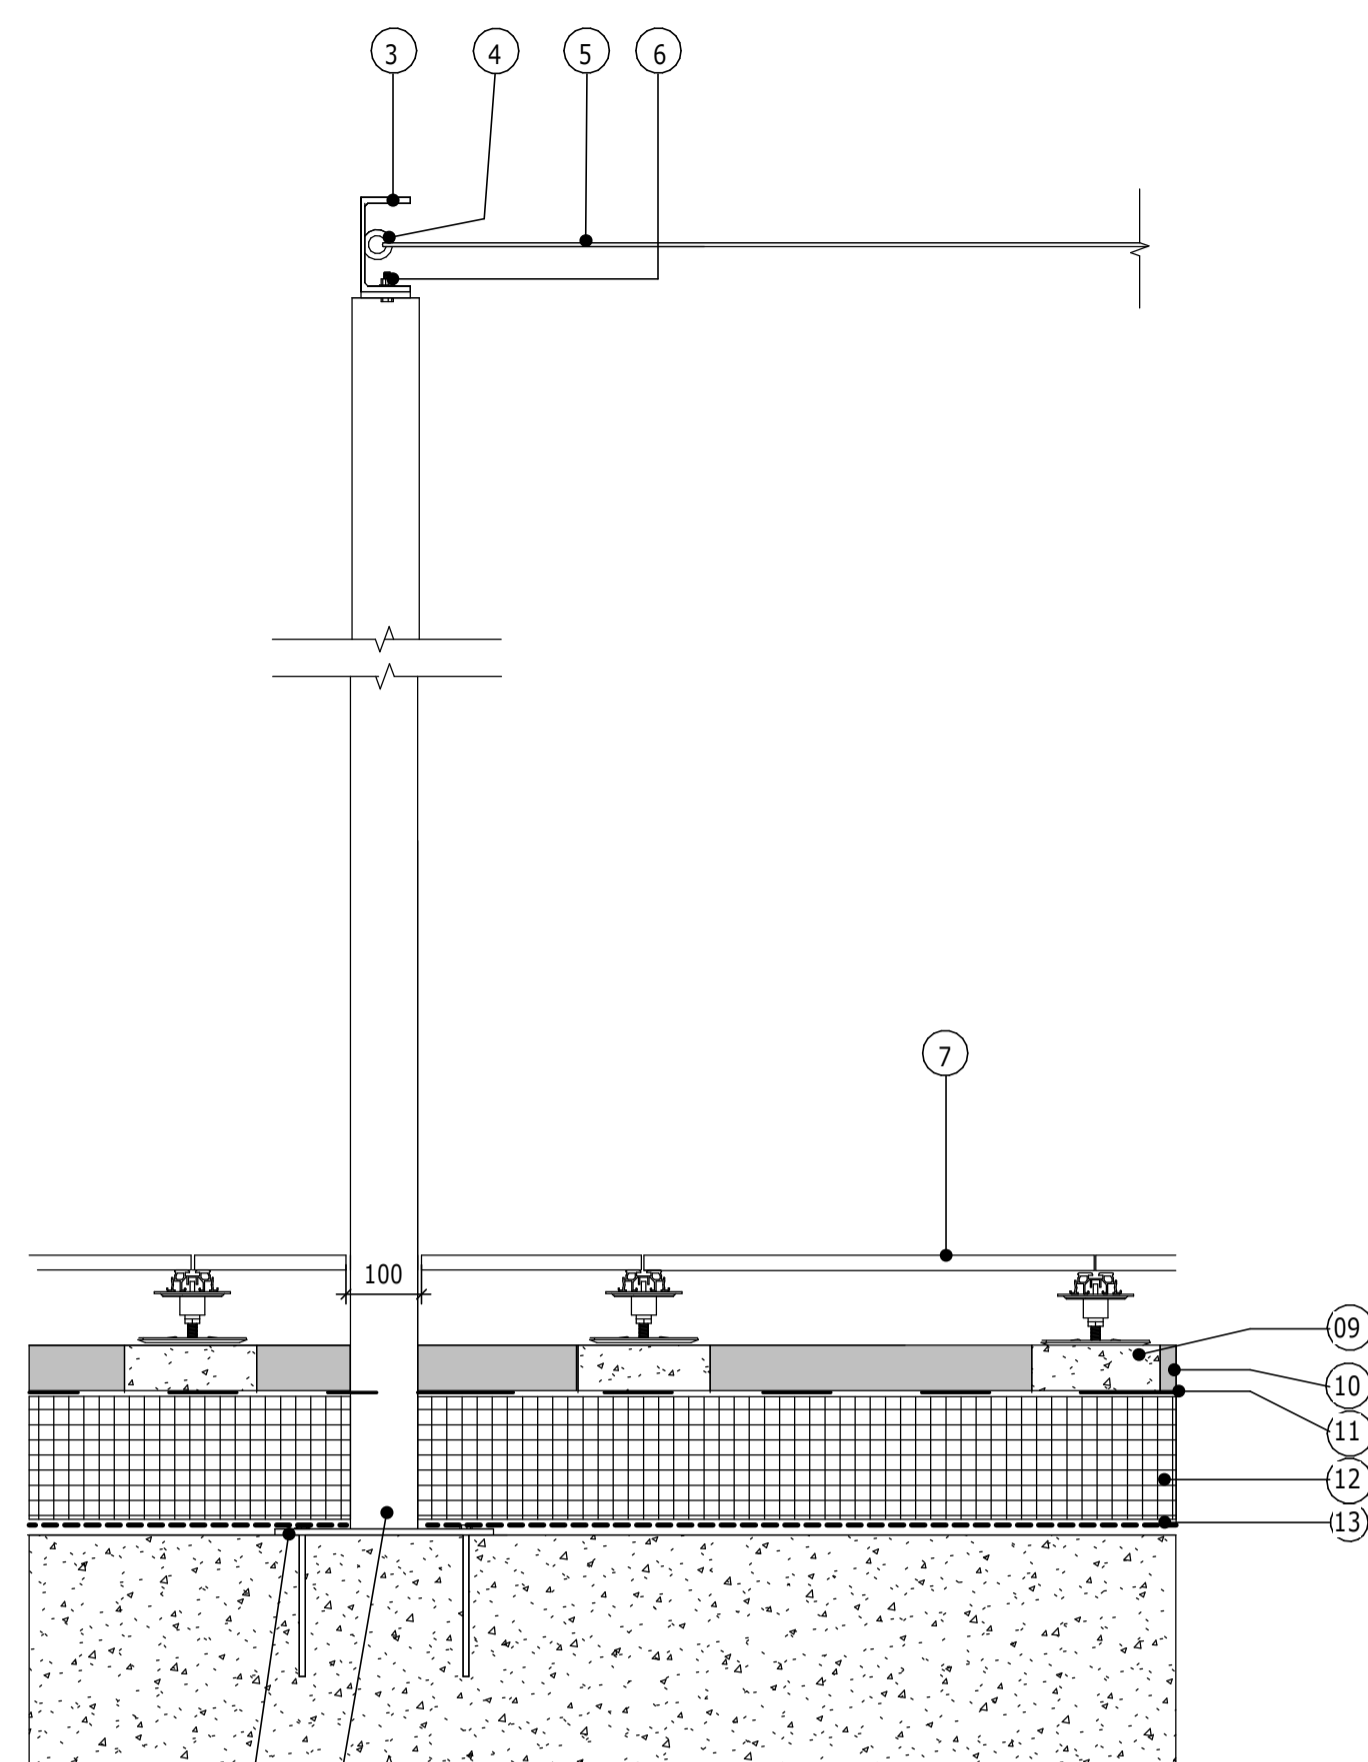

1. POST BASE PLATE & FASTENERS TO PERGOLA DESIGNER DESIGN AND SPECIFICATION, OVER SLAB AND WATERPROOFING.
2. 90mm STEEL HOLLOW POST TO PERGOLA DESIGNER'S DESIGN AND SPECIFICATION. POWDER COATED FINISH, COLOUR RAL9011HR (GREEN) NBS Q50 230A.
3. 125mm X 65mm CHANNEL BEAM. POWDER COATED FINISH, COLOUR RAL9011HR (GREEN)
4. 50mm DIAM. WELD FASTENED MILD STEEL LOOP.
5. STAINLESS STEEL CABLE, SWAGE TOGGLE FORK & ADJUSTABLE SWAGE TURNBUCKLE FROM WWW.STEELWIREROPE.COM OR APPROVED EQUAL.
6. NUT AND BOLT FASTENERS TO PERGOLA DESIGNER'S DESIGN AND SPECIFICATION. PAINT FINISH TO MATCH POST COLOUR.
7. WAXMAN CERAMICS ROCKLAND GREY 600x600mm PORCELAIN TILE OR EQUAL APPROVED PRODUCT. STACK BOND, 3mm SPACER TABS. NBS Q25 127A, WITH 100mm DIAMETER KEY HOLE CUT FOR 90mm STEEL POST, SUPPORTED ON MESA® OUTDOOR STEEL FLAT PEDESTALS AT 600MM CENTRES, OR EQUAL APPROVED PRODUCTS TO ARCHITECTS SPECIFICATION Q25 480A.
8. 30mm PERFORATED GALVANISED STEEL SURFACE SUPPORT ROOF TRAY (600x540x28) OR EQUAL APPROVED PRODUCTS, NBS Q25 480C WITH 100mm DIAMETER KEY HOLE CUT FOR 90mm STEEL POST, SUPPORTED ON MESA® OUTDOOR STEEL FLAT PEDESTALS AT 600MM CENTRES, OR EQUAL APPROVED PRODUCTS TO ARCHITECTS SPECIFICATION Q25 480A.
9. CONCRETE PADS TO ARCHITECT'S SPECIFICATION
10. PEBBLE BALLAST TO ARCHITECT'S SPECIFICATION
11. FILTER LAYER TO ARCHITECT'S SPECIFICATION
12. XPS INSULATION TO ARCHITECT'S SPECIFICATION
13. WATERPROOFING TO ARCHITECT'S SPECIFICATION

P03

DETAIL 1  
1 : 10  
PERGOLA SUPPORT DETAILS

P03	STAGE 4 REISSUE WITH COMMENTS INCORPORATED	22/10 2021	AMQ RP	AD
P02	STAGE 4 SPECIFICATION NOTE UPDATE	27/09 2021	JM RP	AD
P01	STAGE 4 ISSUE	03/09 2021	JM RP	AD
Rev	Description	Date	By Chk	App

**STAGE 4**

**KINGS CROSS S4**

www.ramboll.co.uk

**LANDSCAPE DETAILS  
SHEET 6**

Project No: 1620006900	Scale (@ A1): 1 : 10	Date: AUG 21	Drawn: JM
Drawing No: KXC-S4-001-L-RAMXXX-90-0506	Rev: P03		