


COPYRIGHT RAMBOLL UK LIMITED. ALL RIGHTS RESERVED. THIS DOCUMENT IS ISSUED FOR THE PARTY WHO COMMISSIONED IT AND FOR THE SPECIFIC PURPOSES CONNECTED WITH THE PROJECT ONLY. IT SHOULD NOT BE RELIED UPON BY ANY OTHER PARTY OR USED FOR ANY OTHER PURPOSE. RAMBOLL ACCEPTS NO RESPONSIBILITY OR LIABILITY WHICH MAY ARISE FROM RELIANCE OR USE OF THIS DOCUMENT OR THE DATA CONTAINED HEREIN BY ANY OTHER PARTY OR FOR ANY OTHER PURPOSE.

KEY PLAN

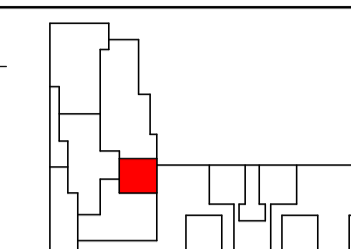

Notes

- DO NOT SCALE FROM THIS DRAWING
- ALL DIMENSIONS ARE MILLIMETRES U.N.O.
- ALL LEVELS ARE IN METRES ABOVE ORDINANCE DATUM U.N.O.
- THIS DRAWING IS TO BE READ IN CONJUNCTION WITH ALL RELEVANT ARCHITECTS AND ENGINEERS DRAWINGS AND SPECIFICATIONS.

BIODIVERSE ROOF KEY:


- RIVERSTONE
NBS Q28 345A
- LOW NUTRIENT, FREE DRAINING SUBSTRATE
NBS Q28 370
- SAND MOUND
NBS Q28 345B
- BIODIVERSE ROOF SEED MIX
REFER TO KXC-S4-001-L-RAMXXX-RA-0700
- LOG PILES. LOCALLY SOURCED, SIZE VARIES.
- +100 LEVEL OF BIODIVERSE ROOF ABOVE FFL

BIODIVERSE ROOF NOTES:
ROOF CONTOURS TO BE SMOOTH AND GRADUAL TO MEET SPOT HEIGHTS ON DRAWING.

TYPICAL BIODIVERSE ROOF SECTION:
KXC-S4-001-L-RAMXXX-90-0509

REFER TO LANDSCAPE SPECIFICATION:
KXC-S4-001-L-RAMXXX-XX-0850

REFER TO PLANTING SCHEDULE:
KXC-S4-001-L-RAMXXX-91-0900

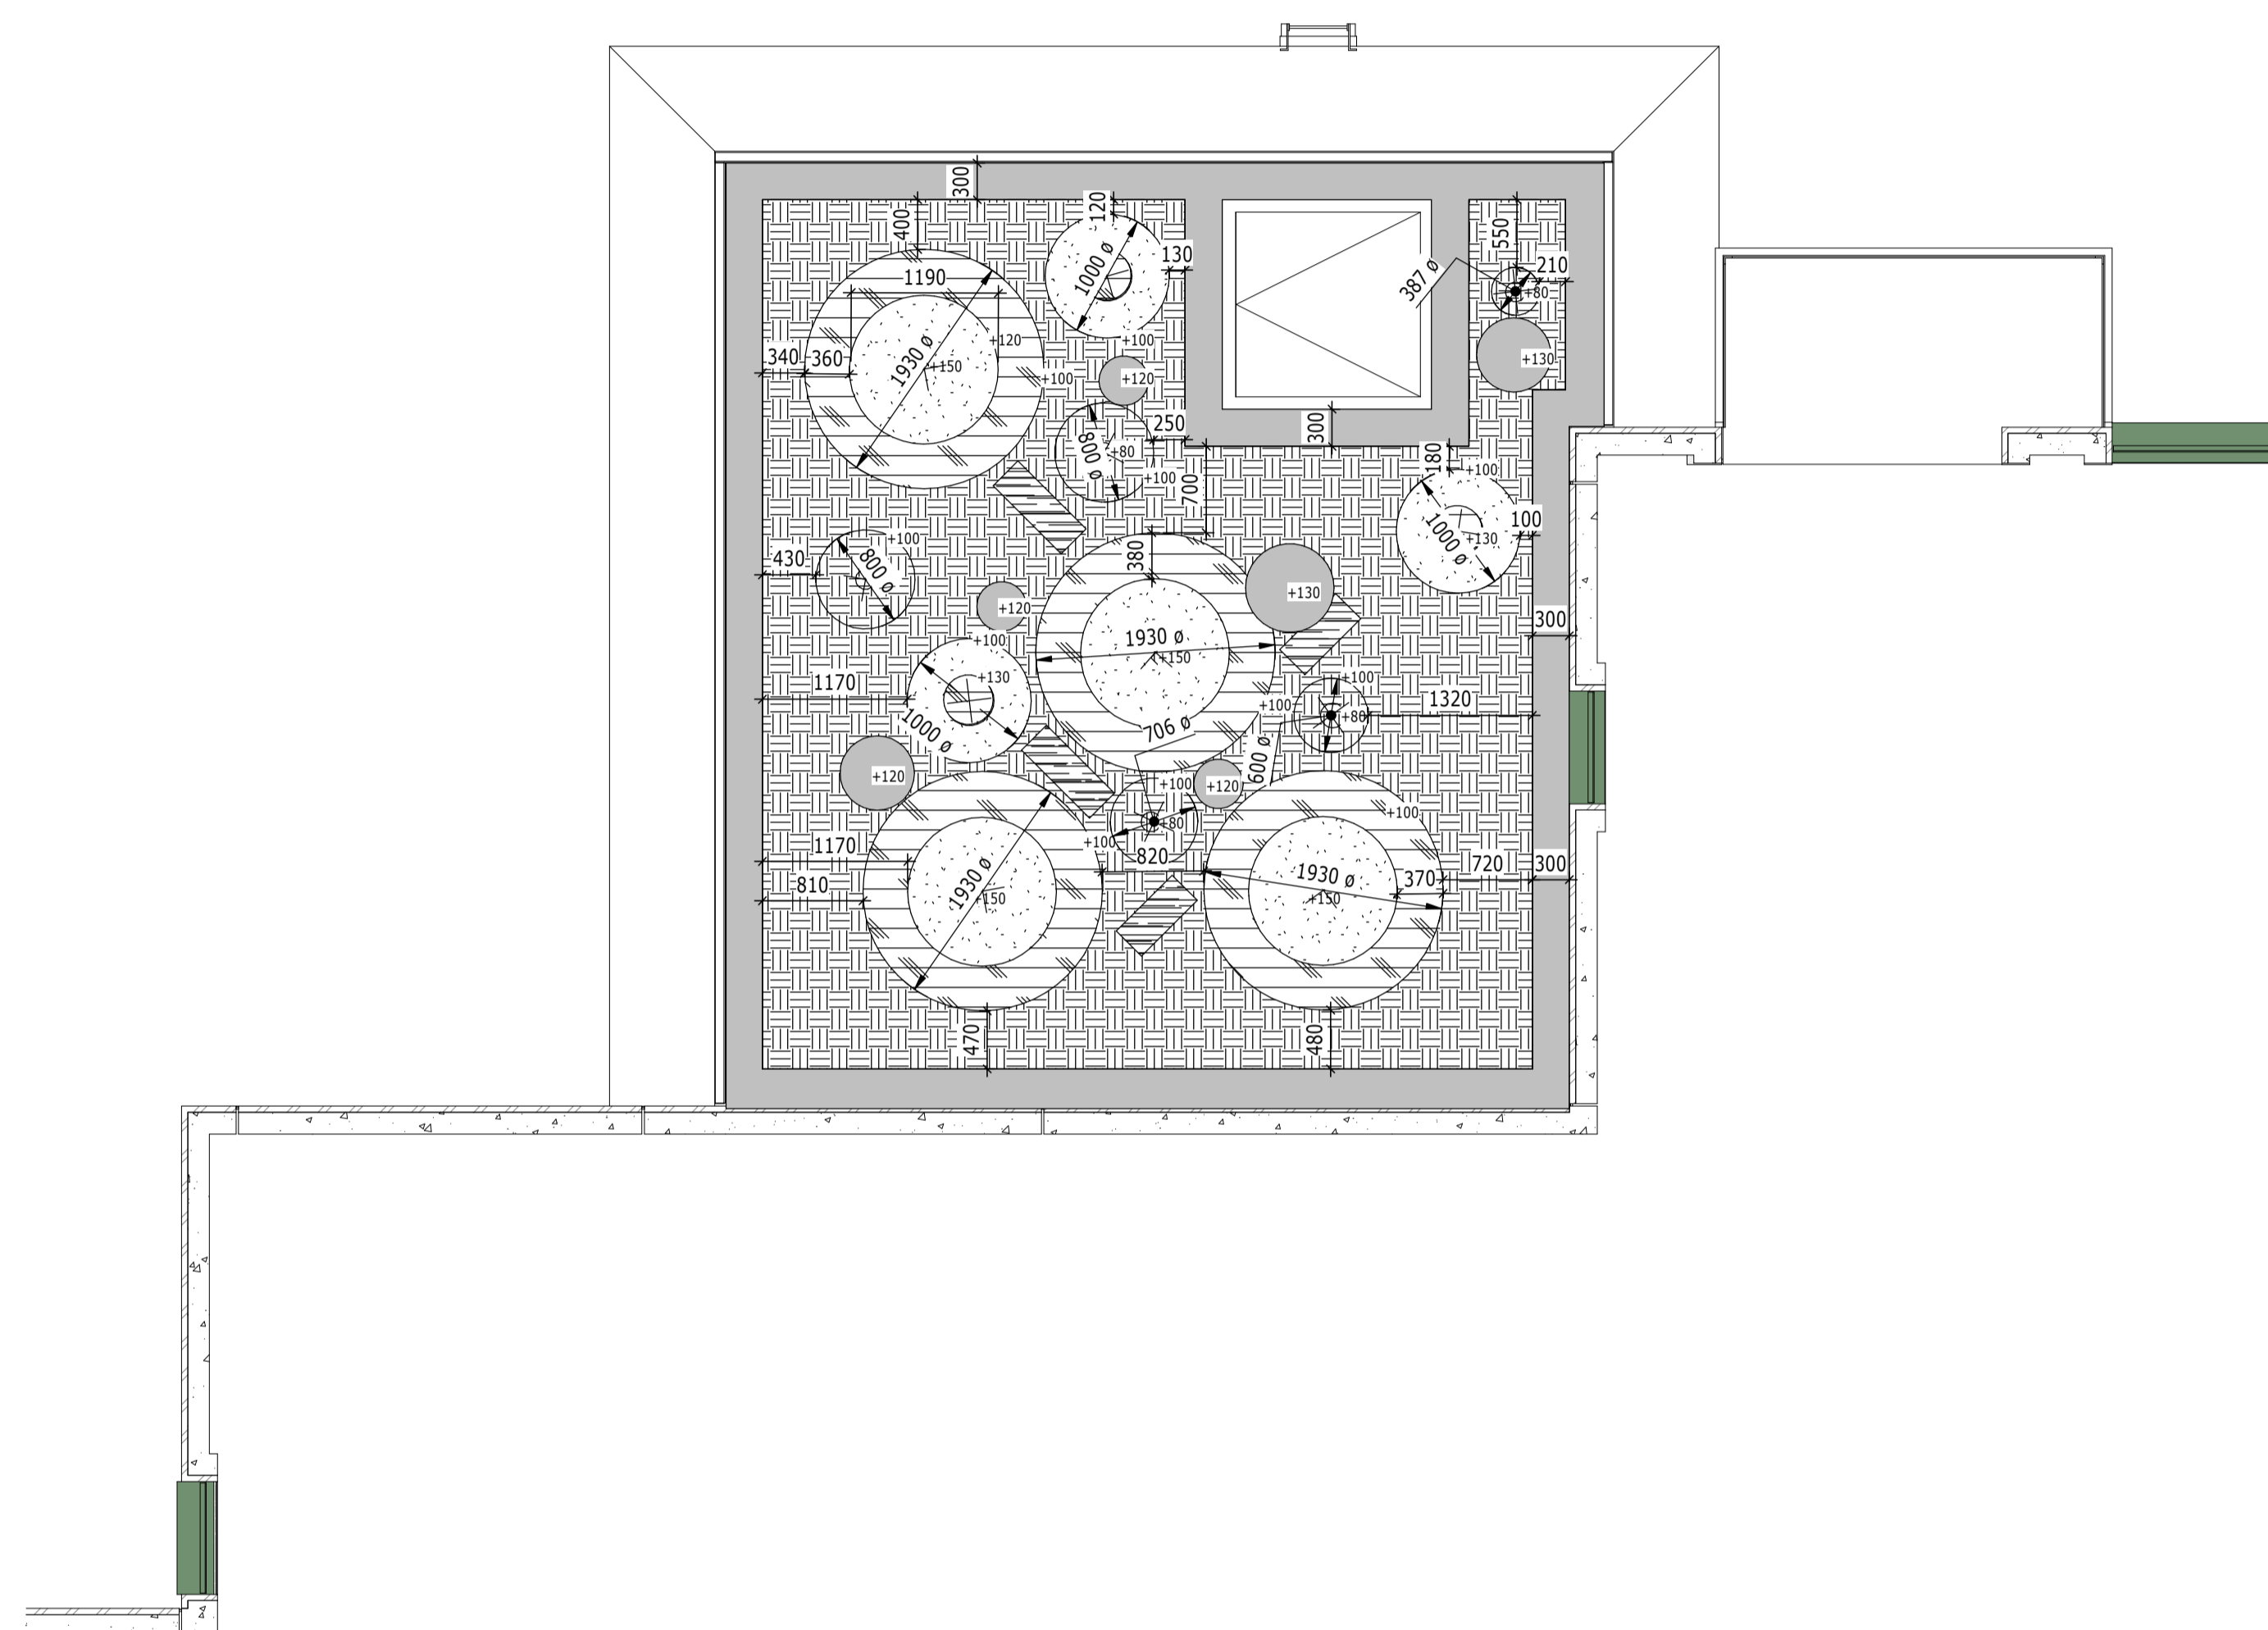

P03	STAGE 4 REISSUE WITH COMMENTS INCORPORATED	22/10 2021	AMQ RP	AD
P02	STAGE 4 REISSUE CORRECT DOC REF	27/09 2021	AMQ RP	AD
P01	STAGE 4 ISSUE	03/09 2021	AB RP	AD
Rev	Description	Date	By Ck	App

STAGE 4

KINGS CROSS S4



tel 020 7631 5291 london@ramboll.co.uk
www.ramboll.co.uk

LEVEL 10
SOFT LANDSCAPE
BIODIVERSE ROOF

Project No: 1620006900	Scale (@ A1): 1:50	Date: JUNE 21	Drawn: JM
Drawing No: KXC-S4-001-L-RAMXXX-91-1101	Rev: P03		