
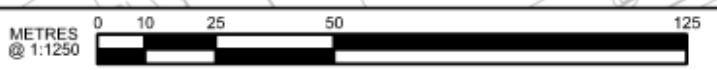


EUSTON STATION

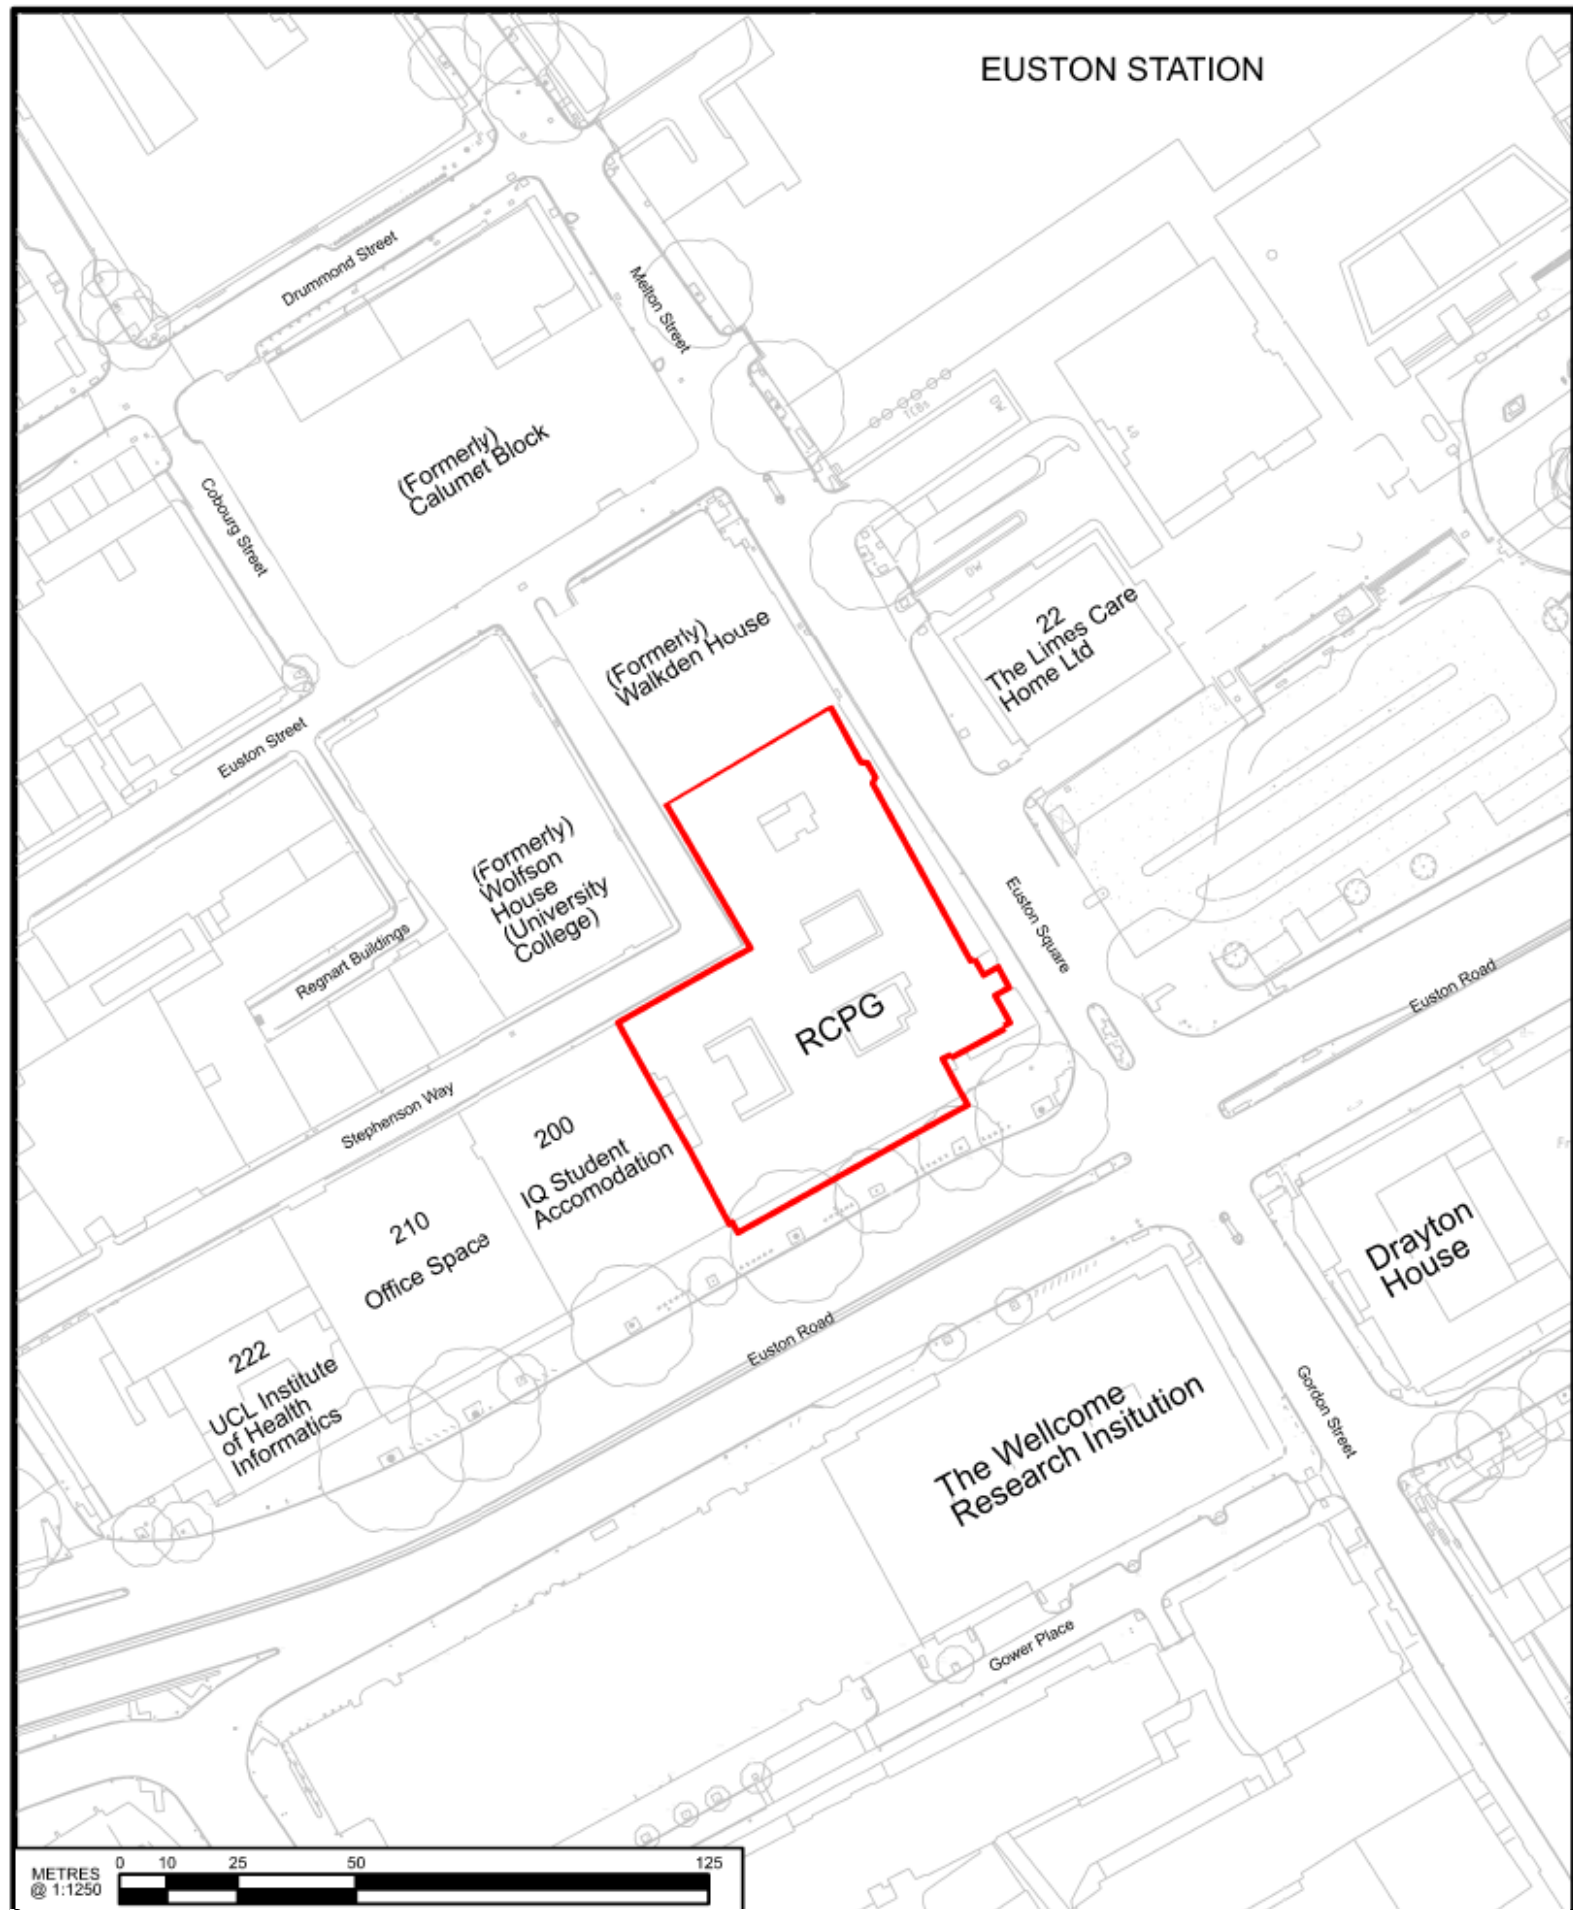

Registered in England
 Registration No. 06791686
 Registered office:
 2 Snow Hill, Queensway,
 Birmingham, B4 6GA

Official

Stage	1	Project/Contract	Euston Station		Creator/Originator	Mace Dragados JV		Sub Originator	
Drawing Title	Work Package Description		RCPG -		Discipline/Function	PE - Permits		System description	
Drawing Title	Location Plan -		Drawn by	Checked by	Approved by	Date			
	Snake Grid		---	---	---	---			
			Scale	Size	Suitability	Rev.			
			1:1250	A4	S0	P01.1			
			Drawing No.		1CP01-MDS-PE-DLO-SS08_SL42-800001				