



N.G.R	E: 527420	N: 184566
CONCESSION REQUIRED		NO
DIRECTIONS TO SITE: LEAVE SWISS COITAGE TUBE STATION AND HEAD EAST ONTO EATON AVENUE. FOLLOW EATON AVENUE FOR 700m AND THE SITE IS LOCATED ON THE LEFT.		
NOTES:		
A	Issued for Approval	MF RMB 24.09.21
REV	MODIFICATION	BY / CH DATE
 GallifordTry WOLVEY - HINCKLEY - LEICESTERSHIRE - LE10 3JF Tel: +44 (0)1455 222762 Fax: +44 (0)1455 222756		
 O₂ CTIL - BEACON		
Cell Name		Opt
LOWLANDS COURT		A
Cell ID No		
CTIL	TEF	VF
30373000	90879	N/A
Site Address / Contact Details		
2-8 ETON AVENUE BELSIZE PARK LONDON NW3 3EJ		
Drawing Title		
SITE LOCATION MAPS		
Purpose of Issue:	PLANNING	Dwg Rev:
Drawing Number:	100	
Surveyed By:	Original Sheet Size:	Print Issue:
RMB A3		
Drawn: MF	Date: 24.09.21	Date: 24.09.21
	RMB	B

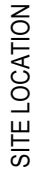

SITE PHOTOGRAPH

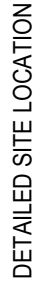

ALL DIMENSIONS ARE IN mm UNLESS NOTED OTHERWISE

N.G.R

E: 527420

N: 184566

CONCESSION REQUIRED

NO

DIRECTIONS TO SITE:

LEAVE SWISS COTTAGE TUBE STATION AND
HEAD EAST ONTO EATON AVENUE. FOLLOW
EATON AVENUE FOR 700m AND THE SITE IS
LOCATED ON THE LEFT.

NOTES:

REV

A

Issued for Approval

MF

RWB

24.09.21

DATE

BY

CH

DATE

MODIFICATION

GallifordTry

WOLVEY - HINCKLEY - LEICESTERSHIRE - LE10 3JF
Tel: +44 (0)1455 222792 Fax: +44 (0)1455 222758

O₂

CTIL - BEACON

Cell Name

LOWLANDS COURT

Opt

A

Cell ID No

CTIL

TEF

VF

30373000

90879

N/A

Site Address / Contact Details

2-8 ETON AVENUE
BELSIZE PARK
LONDON
NW3 3EJ

Drawing Title:

LEASE DRAWING

Purpose of issue:

PLANNING

Dwg Rev:

Drawing Number:

101

Original Sheet Size:

A3

Issue:

A

Surveyed By:

RWB

Date:


24.09.21

Drawn:

MF

Issue:

B

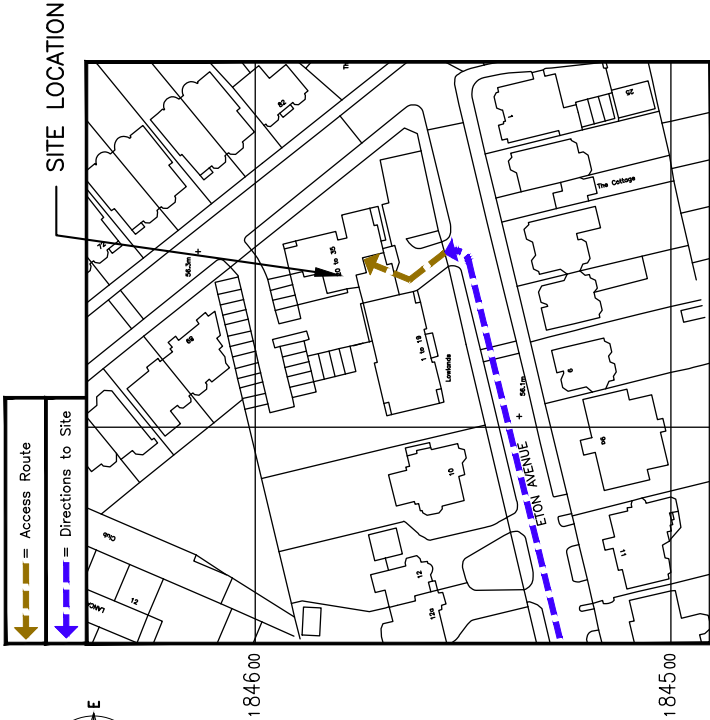

0

12.5

25


37.5

50

62.5m


1:1250


SITE DEMISE
(1:50)

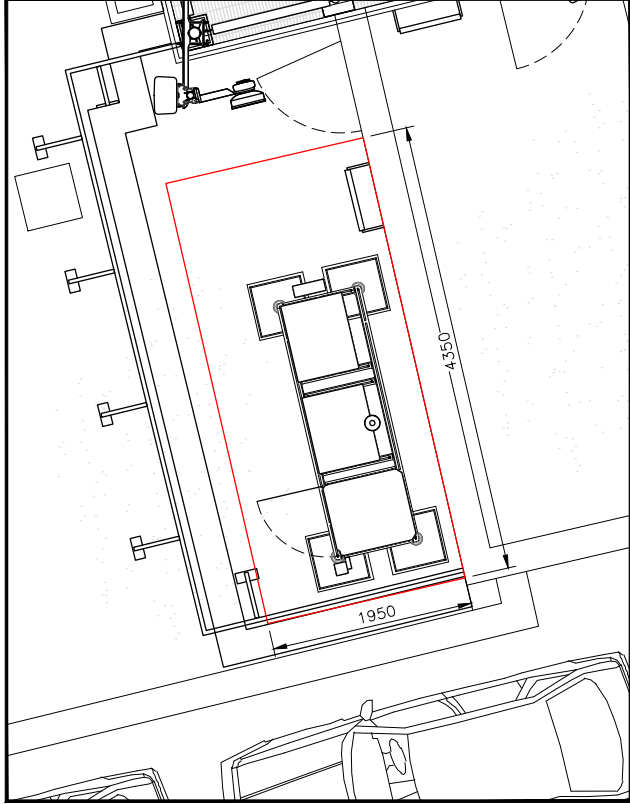

DETAILED SITE LOCATION

(Scale 1:1250)
Based upon Ordnance Survey map extract
with the permission of the Controller of
Her Majesty's Stationery Office.
Crown copyright.
Licence No. 100022423

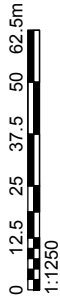

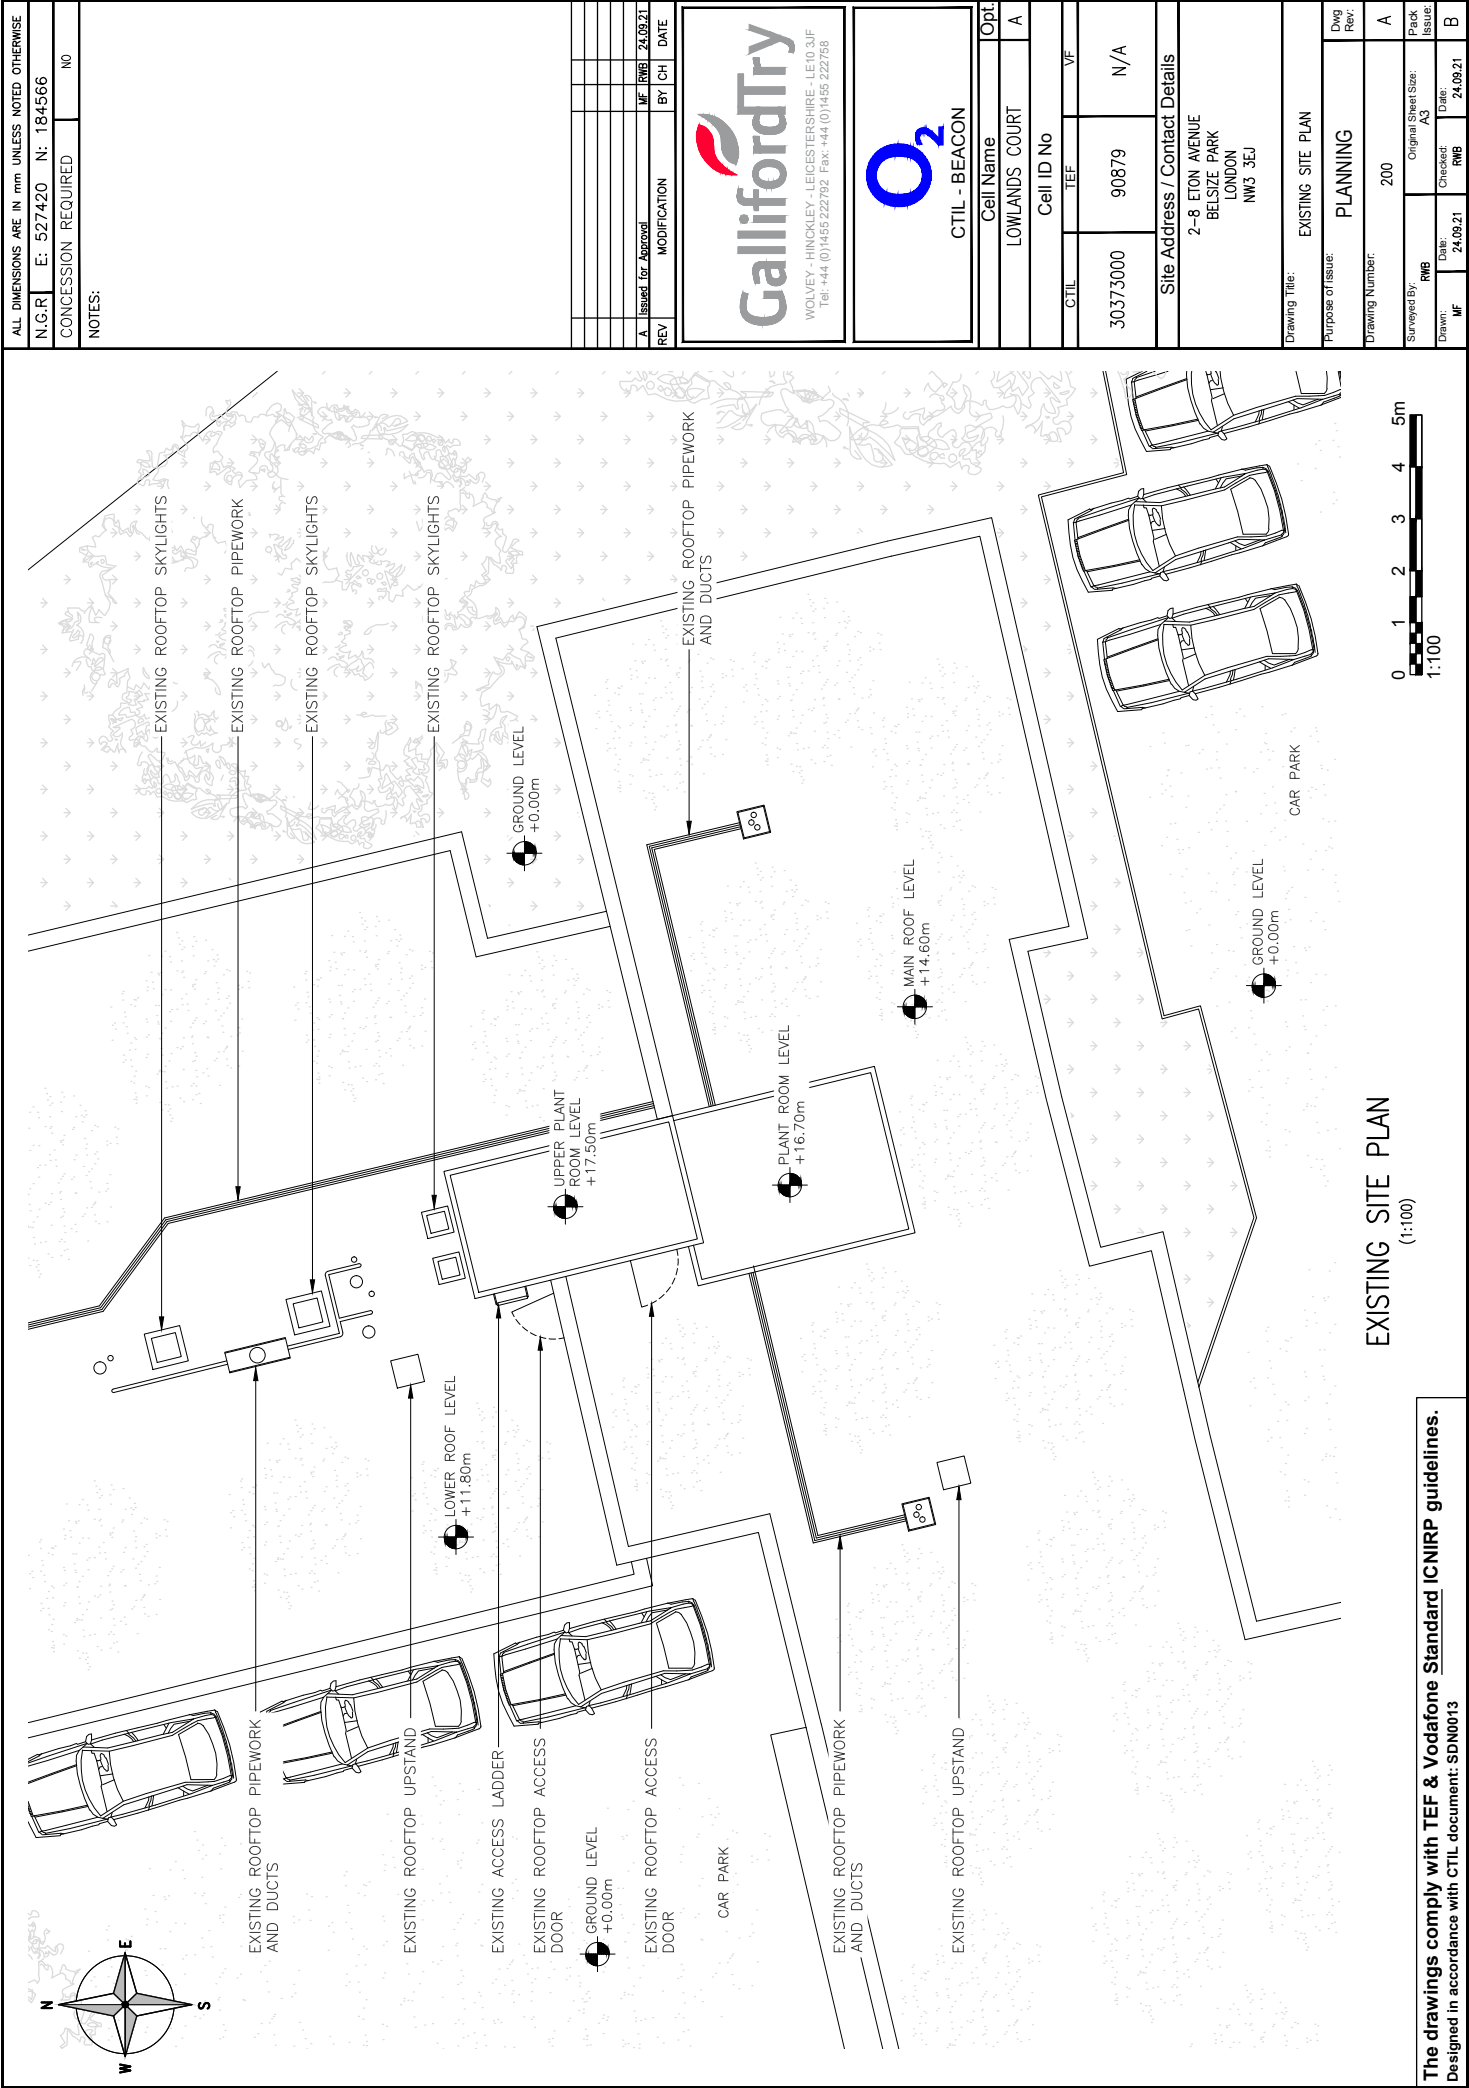

Site Address / Contact Details

2-8 ETON AVENUE
BELSIZE PARK
LONDON
NW3 3EJ

Drawing Number:	301		Original Sheet Size: A3	Pack Issue:	A
	Surveyed By:	RWB			
Drawn:	MF	Date: 24.09.21	Checked: RWB	Date: 24.09.21	B

PROPOSED 2No. TEF ANTENNAS
& 1No. TEF DISH MOUNTED
ON STEELWORK TRIPOD
SUPPORT FRAME

C/L OF PROPOSED
DISHES +20.50m

U/S OF PROPOSED ANTENNAS +18.50m

PLANT ROOM ROOF LEVEL +17.50m

PLANT ROOM ROOF LEVEL +16.70m

ROOF LEVEL +14.60m

G.L.

PROPOSED SOUTH EAST ELEVATION
(1:100)



The drawings comply with TEF & Vodafone Standard ICNIRP guidelines.
Designed in accordance with CTIL document: SDN0013

