

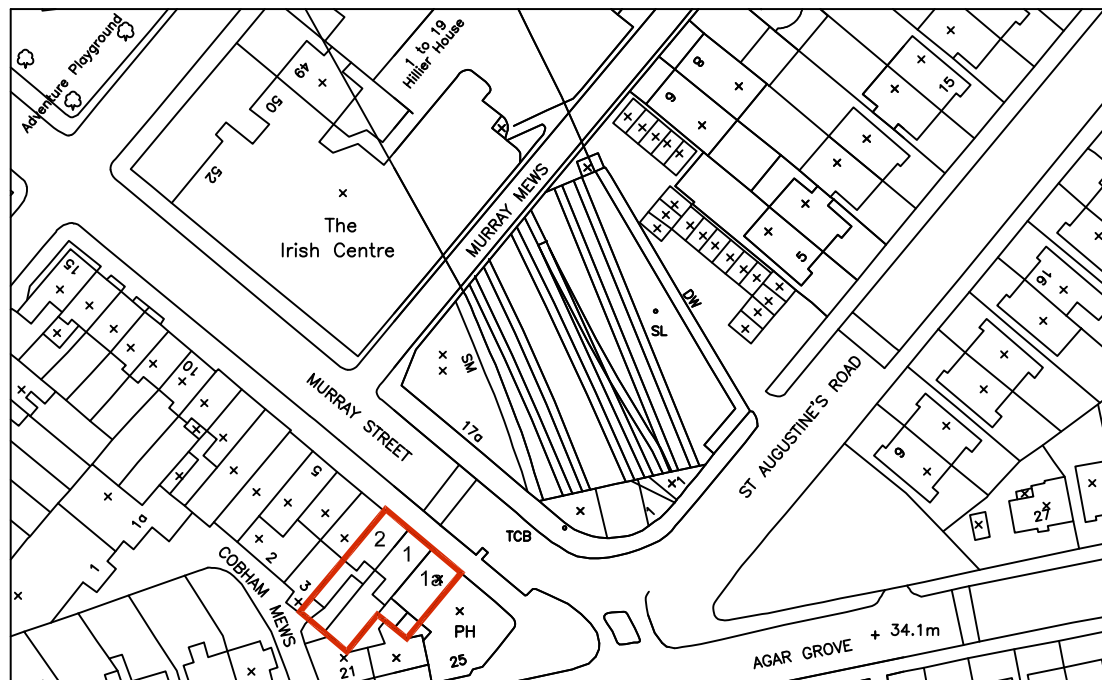


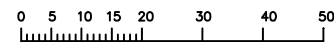

Crown Copyright. All rights reserved. Licence Number 100020449

1B, 1 and Flat 1, 2 Murray Street
 London NW1 9RE
 site location plan
 drg no 1163-01

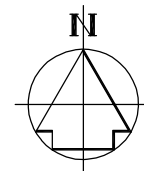

scale 1:1250 @ A4