



2, Inverness street  
**Inverness Street Bar Gansa**  
 Evening Scenario after 7pm

**LEGEND:**

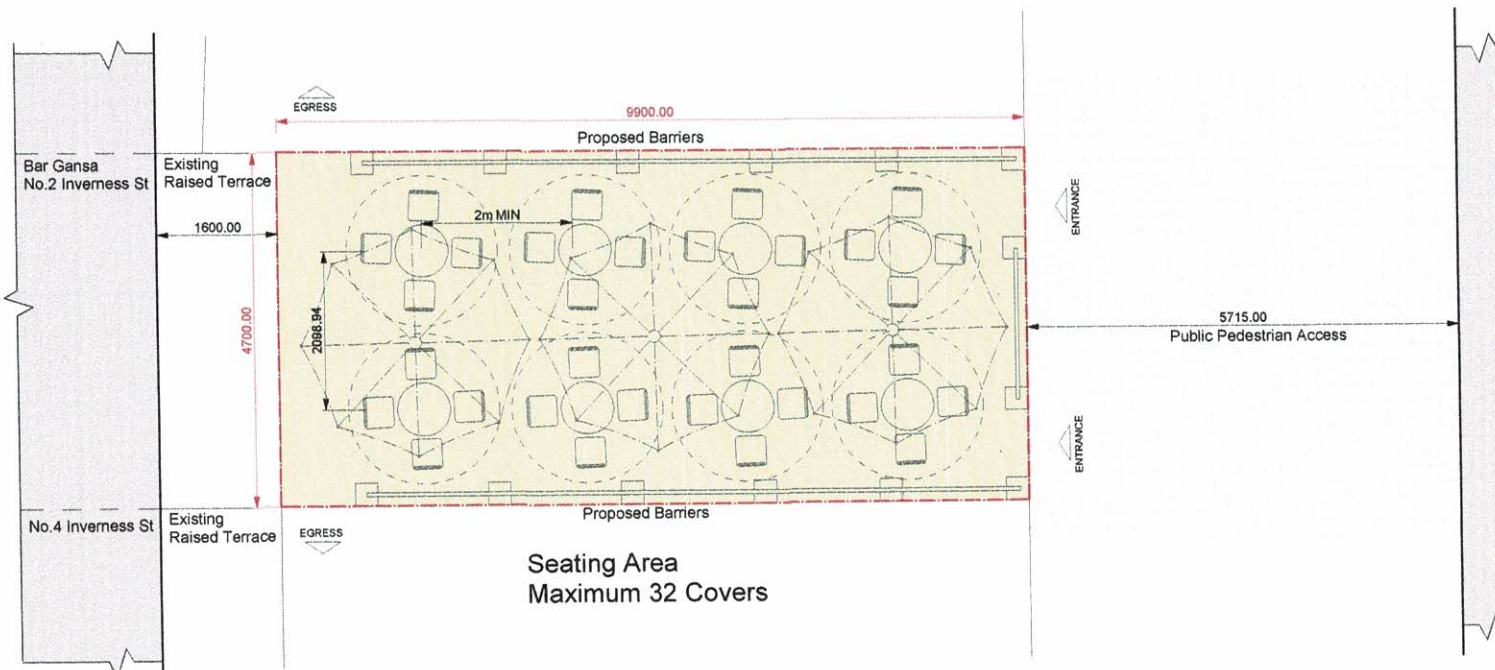

DRN: DAE	DWG NO: 1008 REV 01	PROJECT REF: INVERNESS STREET NO.02-N024
CKD:	DATE: 12/08/20	DWG TITLE: PROPOSED TABLE ENCLOSURE GENERAL ARRANGEMENT

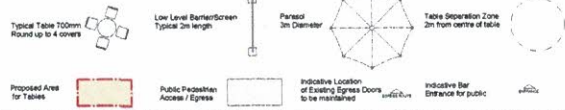