
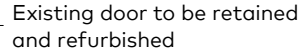


### DRAWING NOTES

$$\frac{01 \& 0}{1}$$

$$\frac{01 \& 0}{2}$$


A - WP		FCU casing omitted	15.11.2021
RevID	ChID	Transmittal Set Name	Date

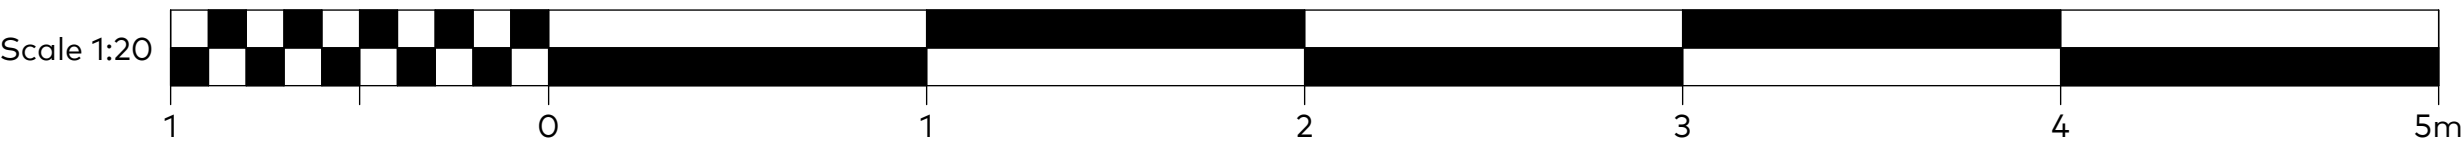

Garnett & Partners LLP  
The Print Rooms  
64-180 Union Street  
London SE1 0LH  
44 20 7404 7677  
[www.garnettpartners.com](http://www.garnettpartners.com)

## Architects and designers

PROJECT 8 Cambridge Gate, Regents  
Park, London NW1

Private Client

DRAWING Front Rooms GF.01 & GF.02  
Elevations As Proposed

DATE 12/11/2021

REFERENCE 8CG-GAR-PL-ZZ-DR-A-909 - A - WIP

STATUS PLANNING

SCALE @ A\*

DRAWING NUMBER		REV
0917	(PL)909	A

## REVISION

Information contained on this drawing is the sole copyright of  
Garnett & Partners and is not to be reproduced without their permission