



**GENERAL NOTES**

All dimensions to be checked on site prior to commencement of any works, and/or preparation of any shop drawings. Sizes of and dimensions to any structural and MEPH services elements are indicative only. See relevant consultant's drawings for actual sizes and dimensions. This drawing to be read in conjunction with all other Architect's drawings, specifications and other Consultants' information. All proprietary systems shown on this drawing are to be installed strictly in accordance with the Manufacturers/Suppliers recommended details. Any discrepancies between information shown on this drawing and any other contract information or manufacturers/suppliers recommendations is to be brought to the immediate attention of the Architect. All work must be carried out in accordance with the Building Regulations and to the satisfaction of the Local Authority. DO NOT SCALE FROM THIS DRAWING


**DRAWING NOTES**

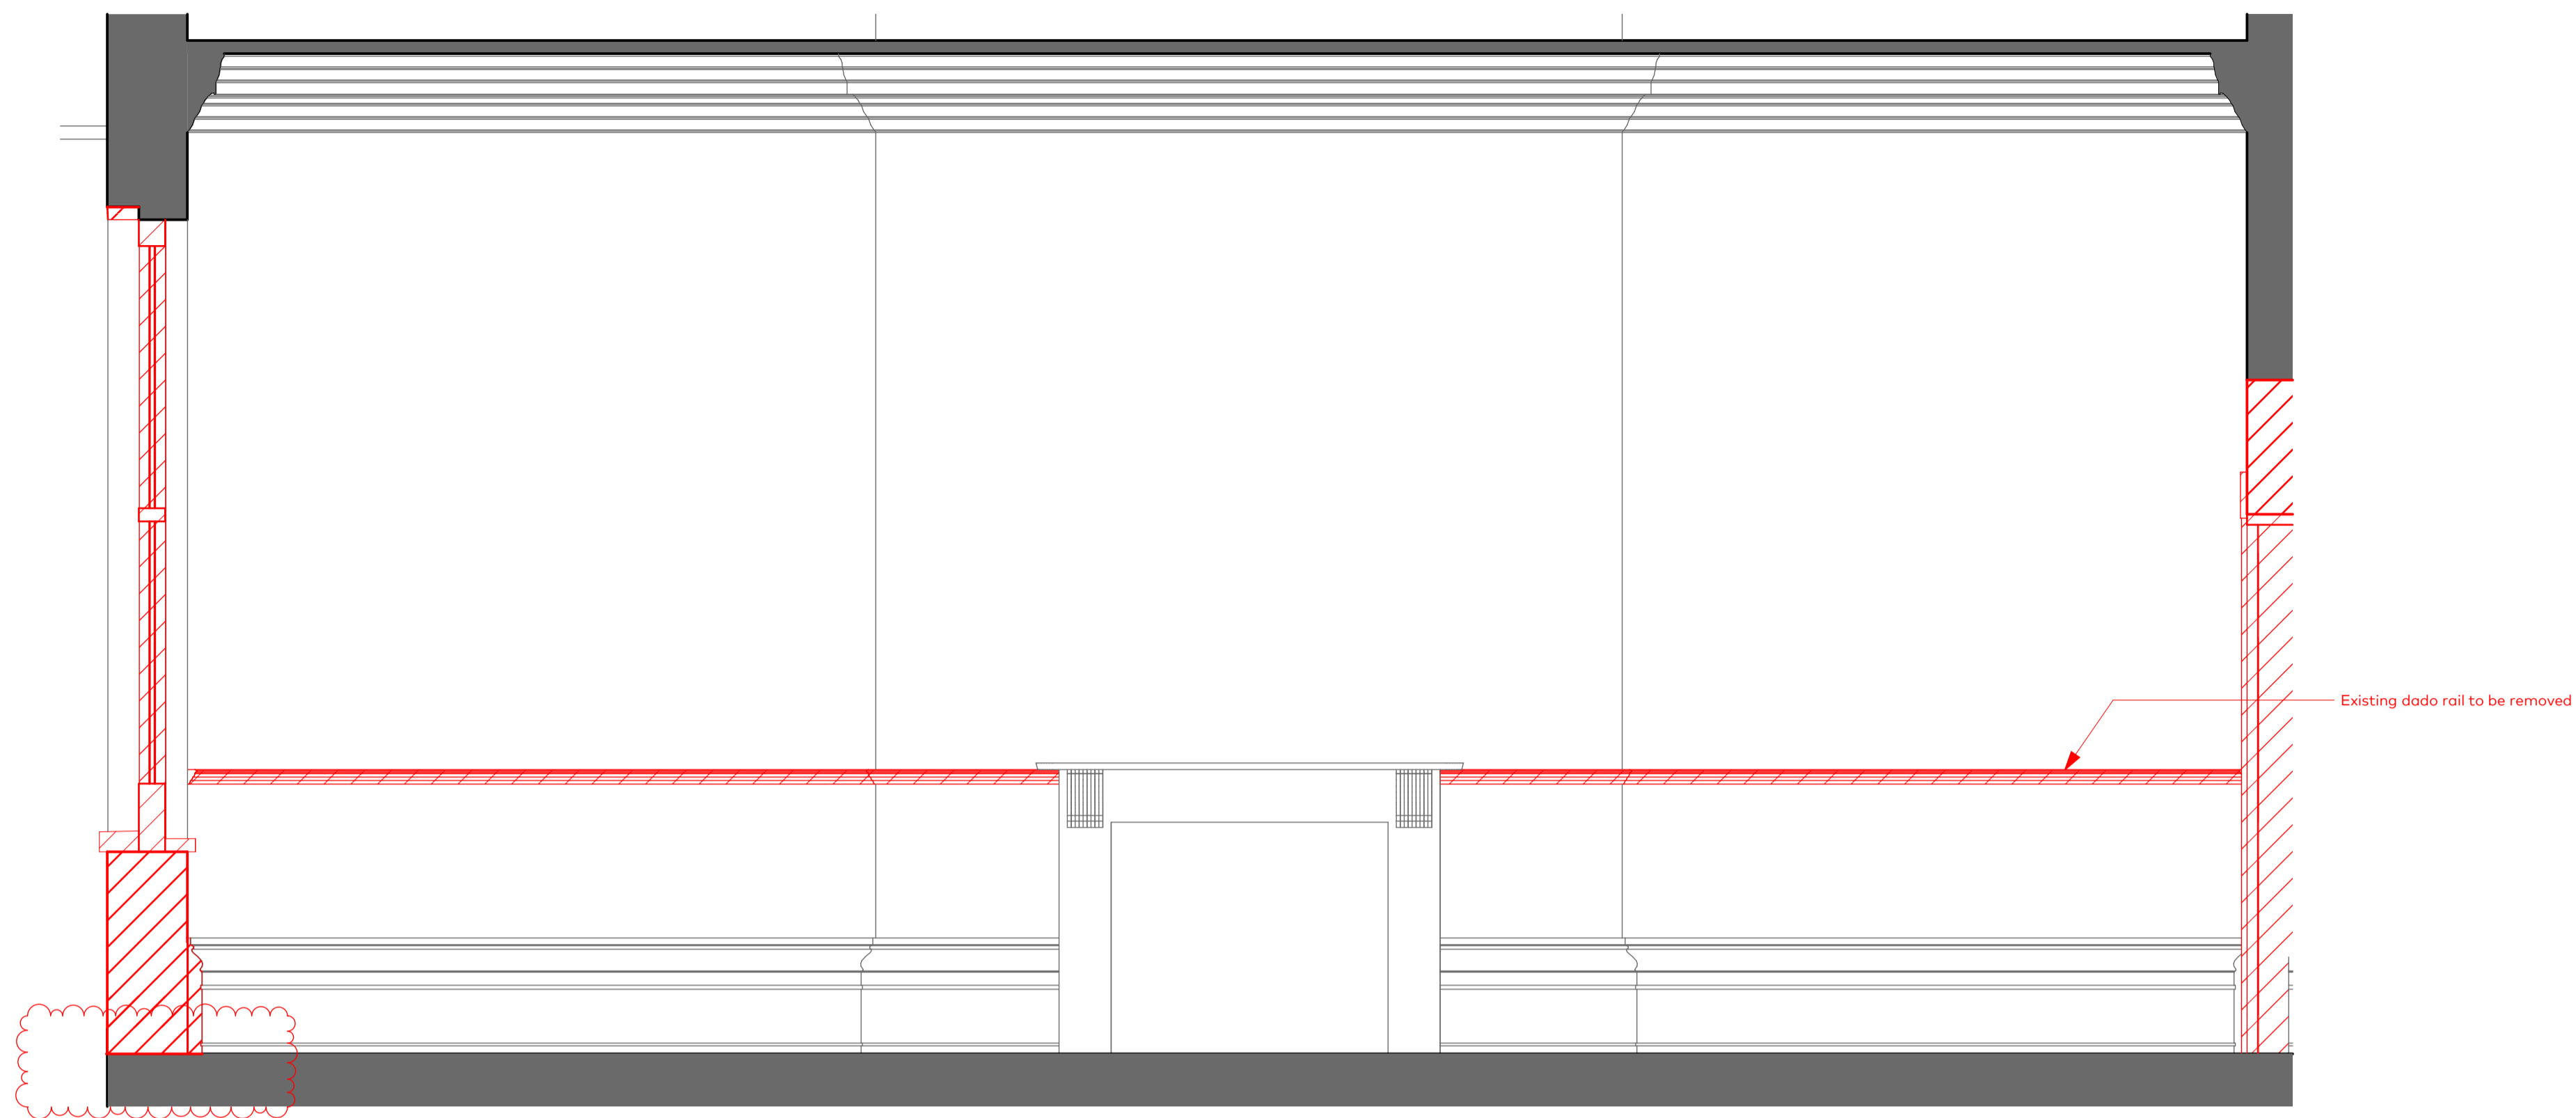

GF.11  
1 Elevation 03  
As Existing with Demolitions 1:20

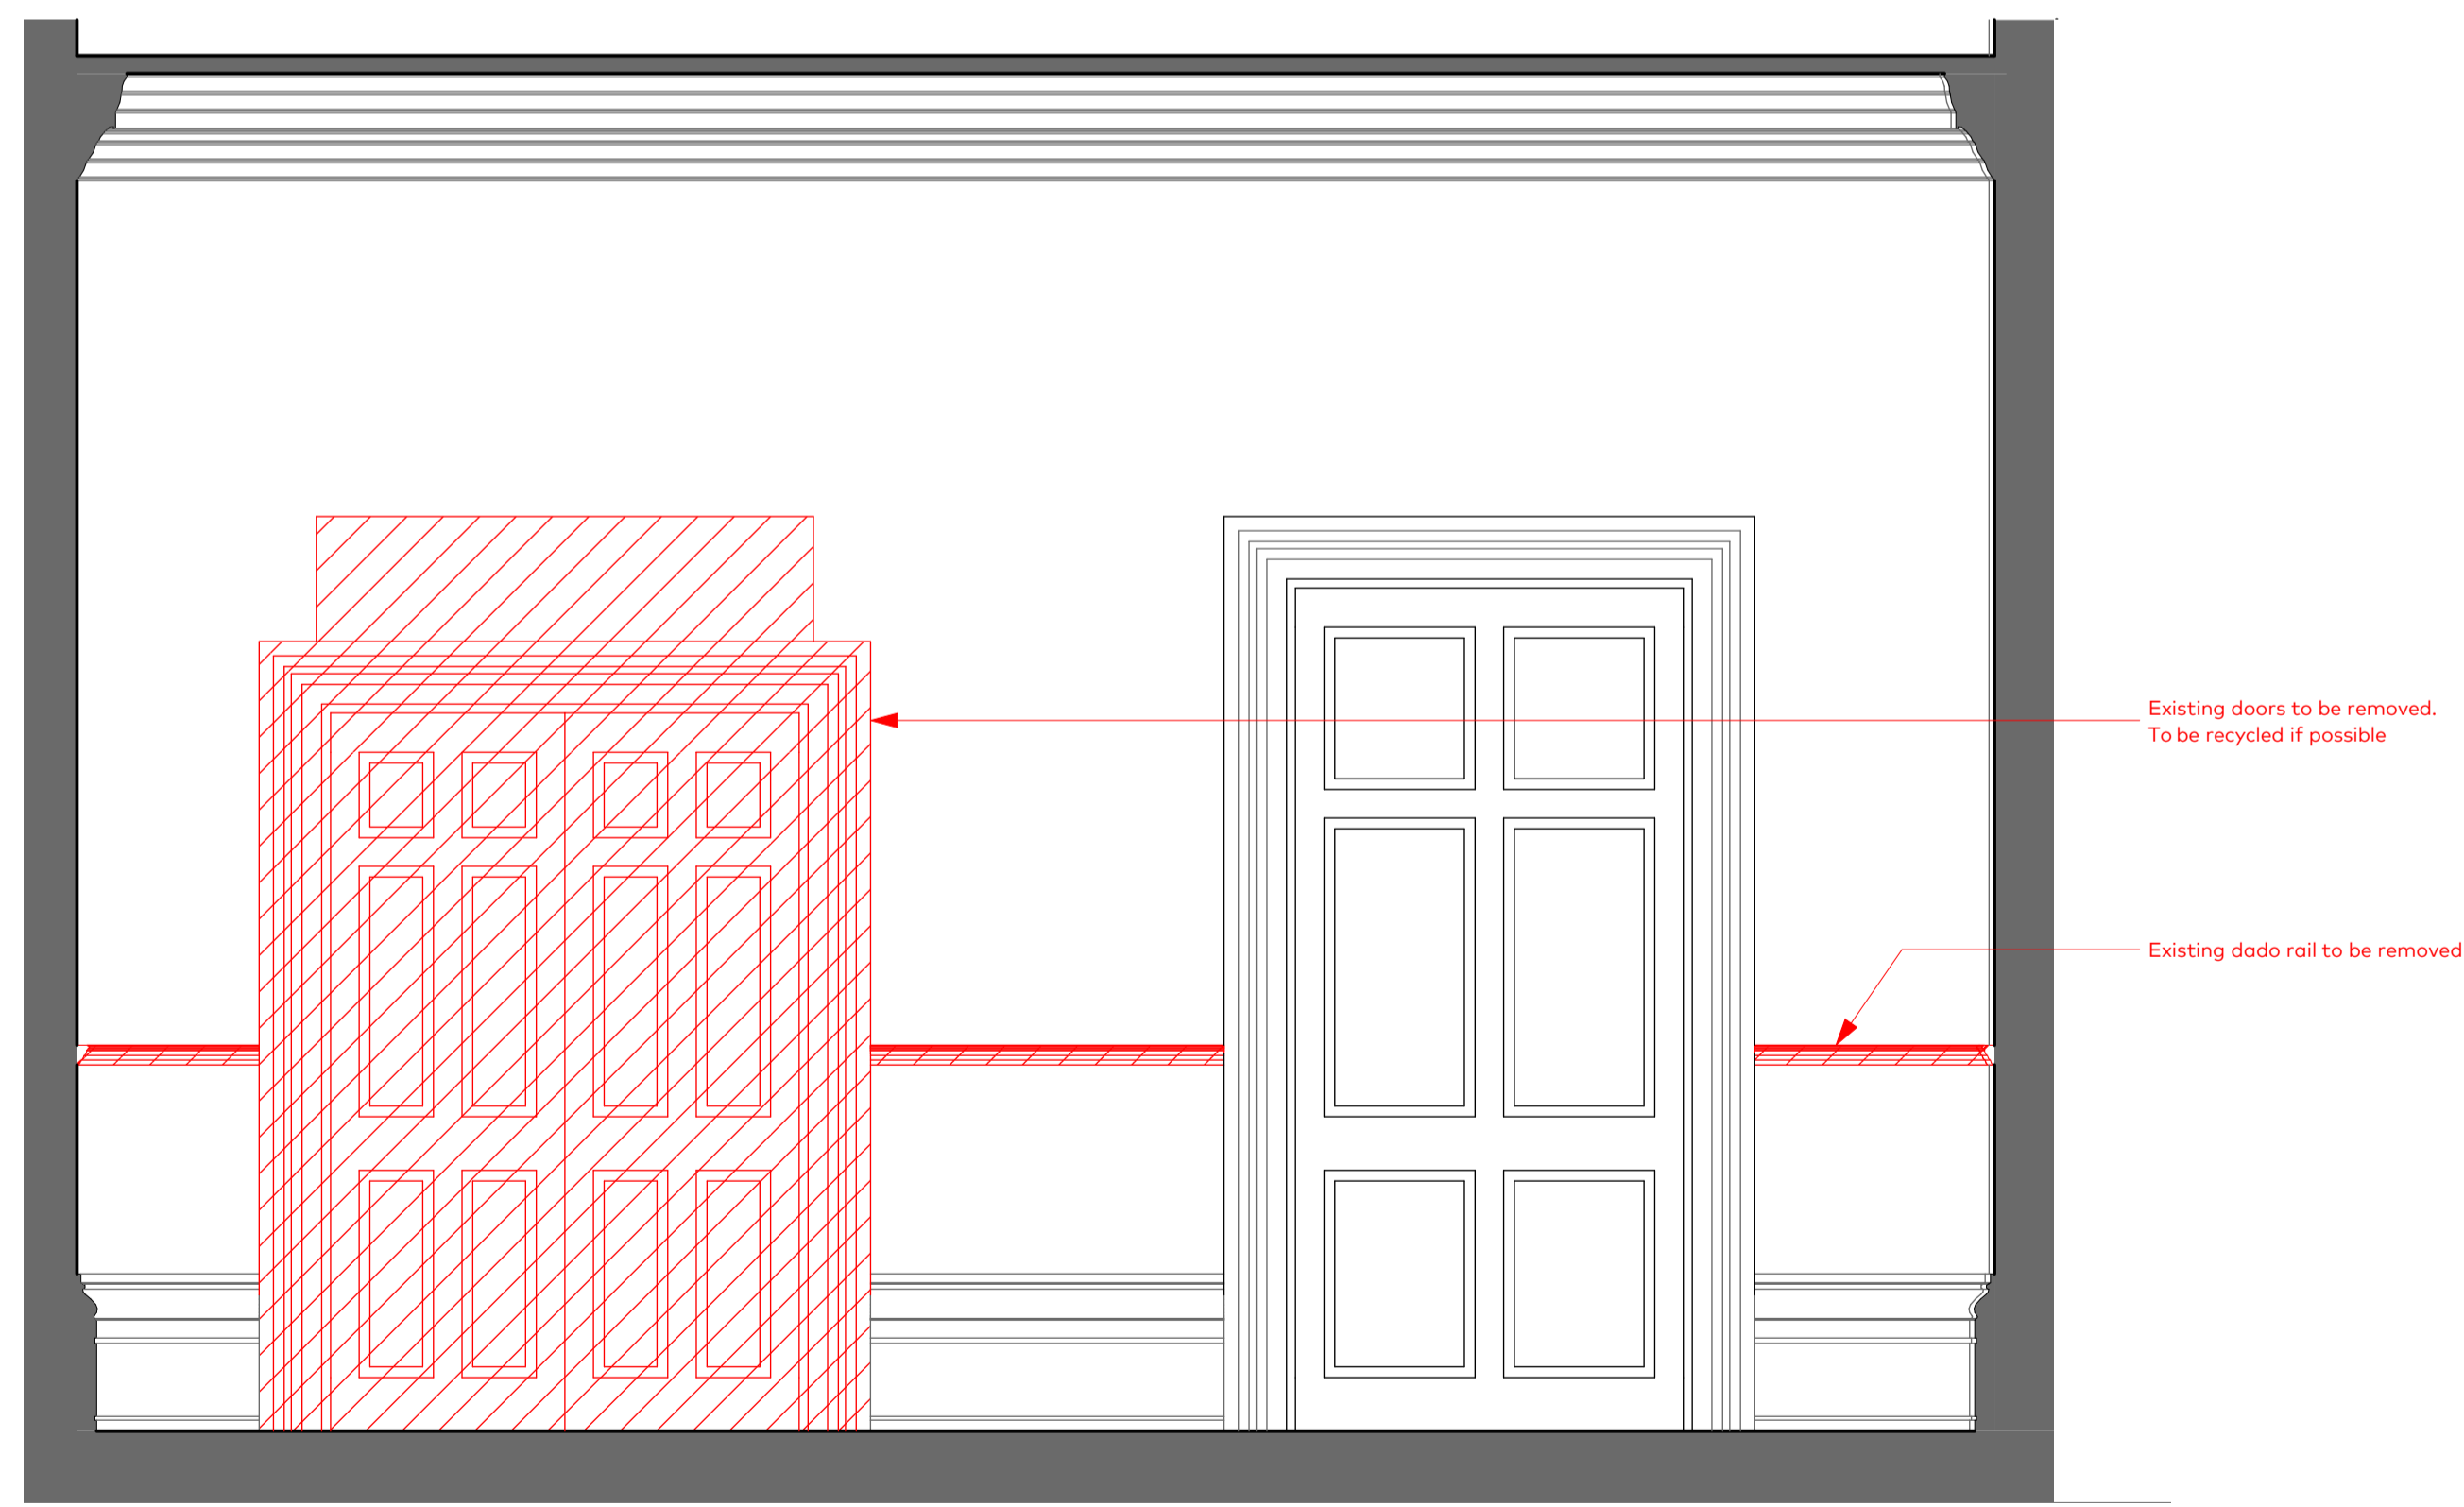

GF.11  
2 Elevation 04  
As Existing with Demolitions 1:20

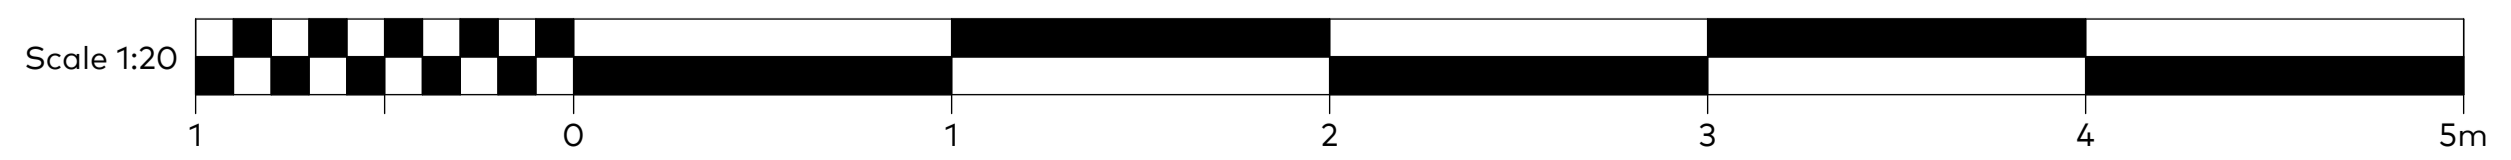

RevID	ChID	Change Name	Date
A	A	Revisions clouded	15.11.2021

**Garnett & Partners**  
Architects and designers

Garnett & Partners LLP  
The Print Rooms  
164-180 Union Street  
London SE1 0LH  
+44 20 7404 7677  
www.garnettpartners.com

**PROJECT** 8 Cambridge Gate, Regents Park, London NW1

**CLIENT** Private Client

**DRAWING** Kitchen GF.08 Elevations As Existing with Demolitions

**DATE** 26/08/2021

**REFERENCE** BCG-GAR-PL-ZZ-DR-A-904 - 01 - WIP

**STATUS** PLANNING **SCALE @ A1** 1:20

**DRAWING NUMBER** 0917 (PL)904 **REVISION** A

Information contained on this drawing is the sole copyright of Garnett & Partners and is not to be reproduced without their permission