


4. Inverness street
Inverness Ma Petite Jamaica

LEGEND:

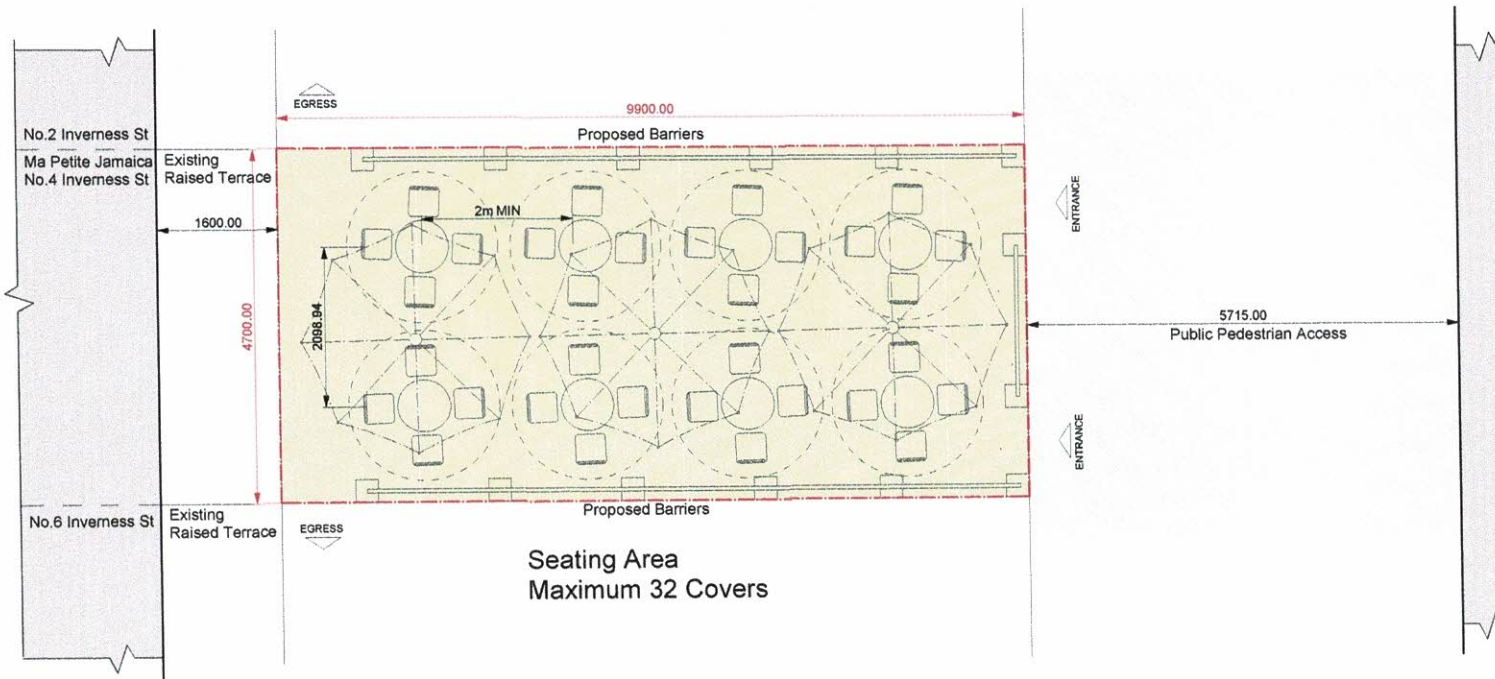

DRN: DAE	DWG NO: 1009 REV 01	PROJECT REF: INVERNESS STREET NO.02-N024	0m 0.5m 1.5m 2.5m 5m	Scale 1:50@A3
CKD:	DATE: 12/08/20	DWG TITLE: PROPOSED TABLE ENCLOSURE GENERAL ARRANGEMENT		