


PROPOSED SECTION A-A

Scale 1:100

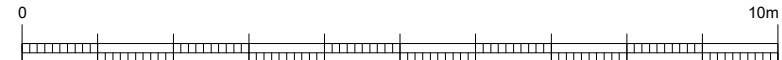

NOTES ©

This drawing is copyright and may not be reproduced, wholly or in part, without prior written consent of Owner.

Drawings should not be used to scale from and are solely for information purposes.

These drawings should not be used for Building Regulations or construction purposes.

FOR PLANNING PURPOSES ONLY

REV	DATE	NOTE	BY
-----	------	------	----

Client
MR OLIVER TROWARD & MISS VICTORIA ANDERSON

35D DENNINGTON PARK ROAD,
WEST HAMSPTEAD, LONDON
NW6 1BB

Project
PROPOSED DORMER TO
EXISTING LOFT CONVERSION

Title
PROPOSED INDICATIVE
SECTION A-A

Scale 1:100 @ A3	Date MARCH 2022
Drawn AKC	Checked AKC

Job Number / Drawing Number 21006-A-PL310	Revision -
--	---------------