



E1 - LEIGH STREET - ELEVATION

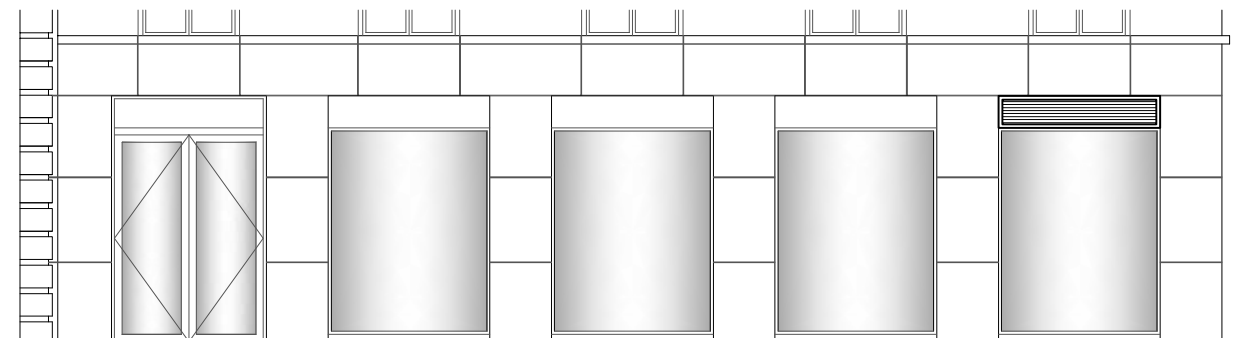

E2 - CARTWRIGHT GARDENS - ELEVATION

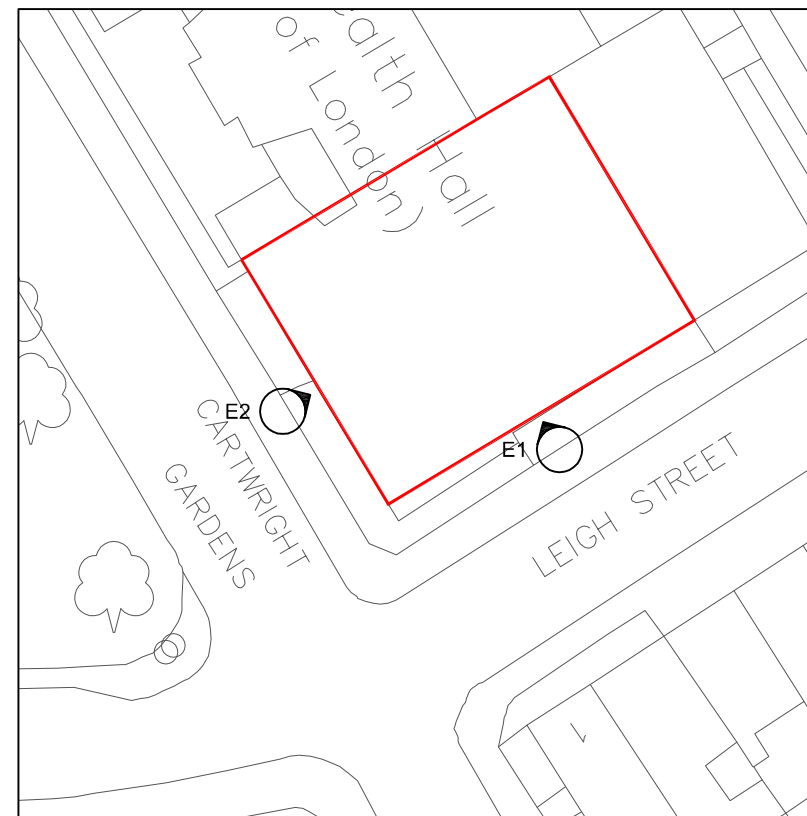

Xref(s) :
1.

- Notes :
1. THIS DRAWING SHOWS THE DESIGN INTENT AND MUST NOT BE USED FOR INSTALLATION PURPOSES.
 2. THIS DRAWING SHOULD BE READ IN CONJUNCTION WITH ALL OTHER DRAWINGS, SPECIFICATIONS AND SCHEDULES RELATED TO THE PROJECT.
 3. THIS DRAWING IS COPYRIGHT OF FOWLER MARTIN PLEASE OBTAIN PERMISSION BEFORE COPYING, THIS DRAWING MUST NOT BE MODIFIED OTHER THAN BY FOWLER MARTIN.
 4. ANY DISCREPANCIES SHOULD BE BROUGHT TO THE ATTENTION OF THE CONSULTANT, IF IN DOUBT ASK.

Revisions :

Ref.	Date	Description	By	App
P01	02-02-22	PLANNING ISSUE	DB	MB

Client :
UNIVERSITY COLLEGE LONDON
GOWER STREET
LONDON
WC1E 6BT

Project :
CARTWRIGHT GARDENS
VENTILATION PROJECT

Title :
GROUND FLOOR STREET
PROPOSED ELEVATIONS

Date : 11-02-22 Designed by : DB

Paper Size : A3 Approved by : MB

Scale : 1:100 Drawn by : LT

Org Ref : 2065-FM-443-XX-DR-M-8000 Rev : P01