



1 Proposed Landscape Design of Rear Patio- Plan
1 : 50

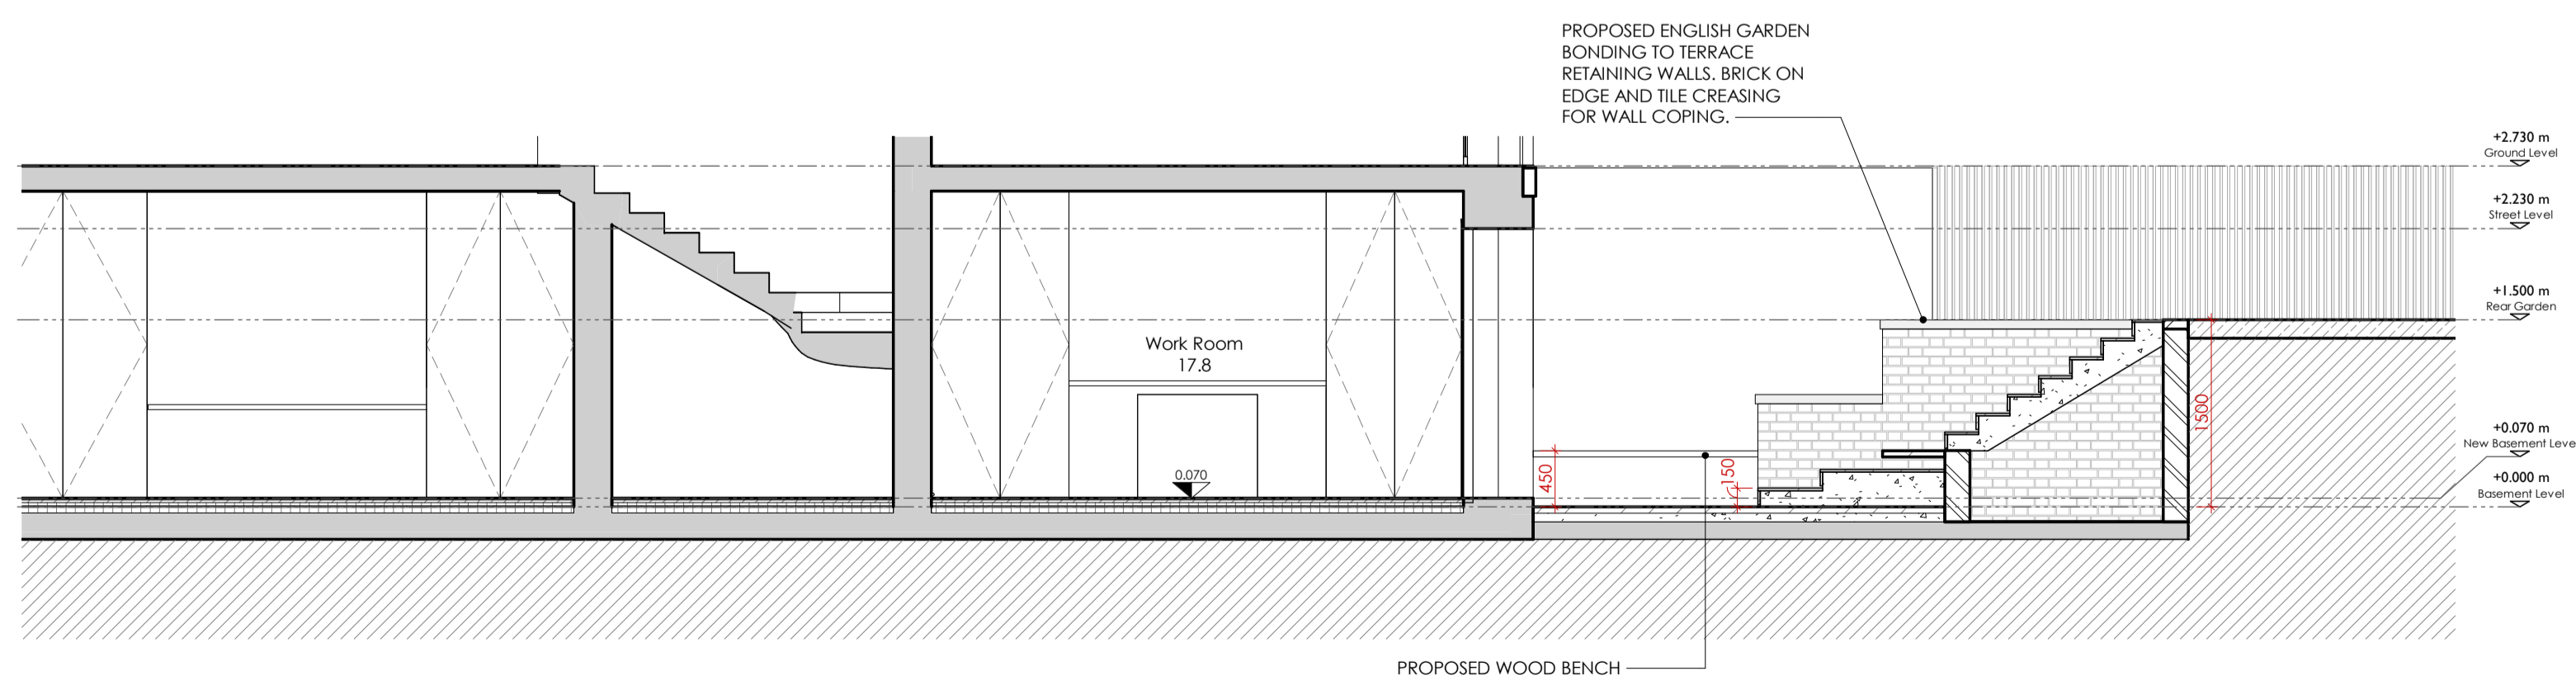

E Basement - Proposed Section E-E
1 : 50

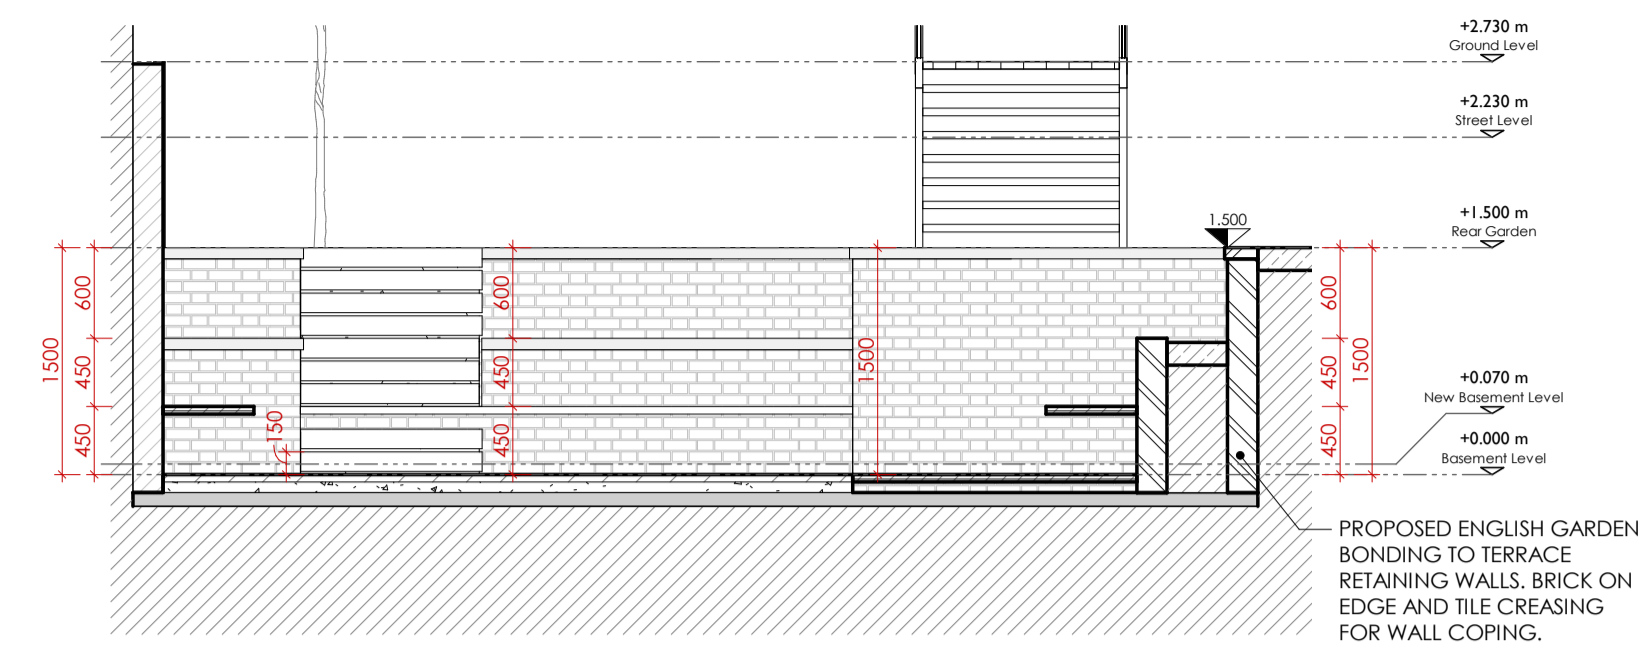


C Basement - Proposed Section C-C
1 : 50



Proposed Landscape Design - Image 1



Proposed Landscape Design - Image 2

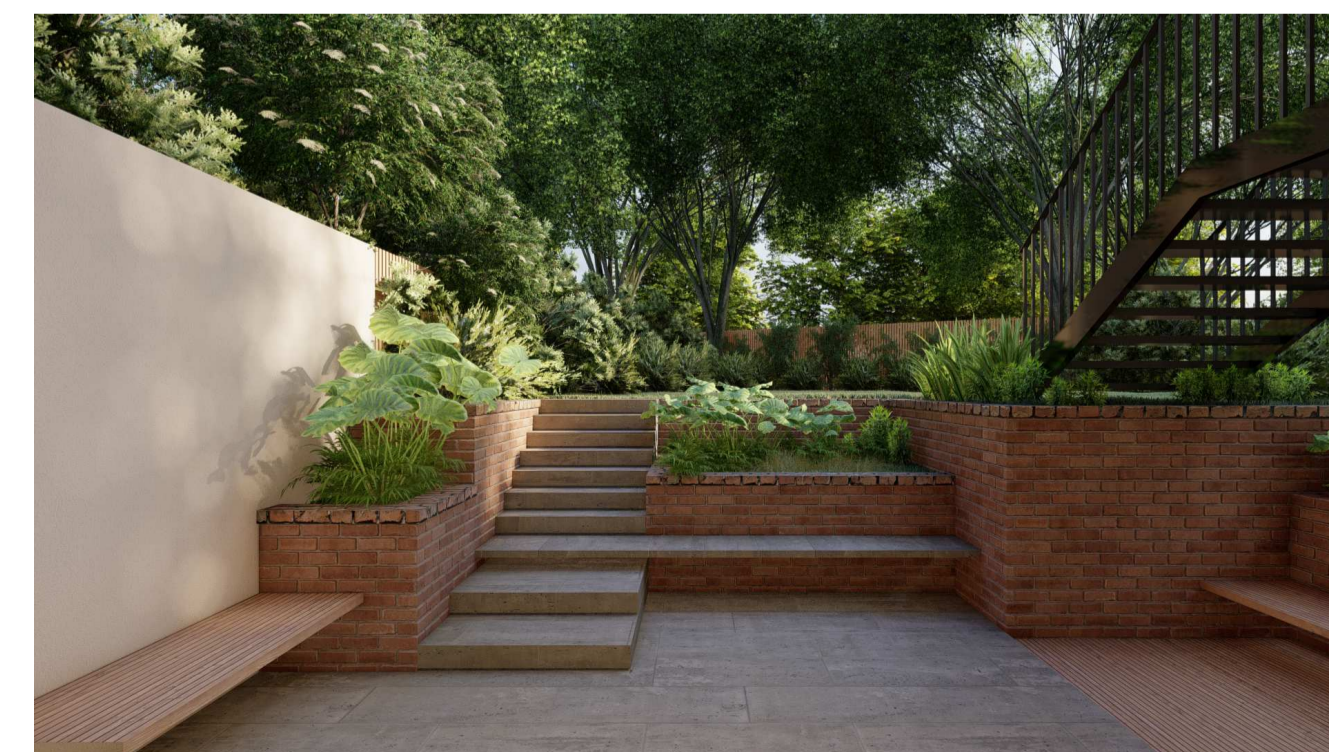

Proposed Landscape Design - Image 3

General Notes

1. The drawings shall not be measured. Only listed dimensions are valid;
2. All dimensions are in millimeters, except for the quota levels (meters) or other specified measurement units;
3. All dimensions should be checked on-the spot before the execution of the work;
4. WAY Architecture Yell must be notified in writing if any discrepancies found;
5. This design should be read in conjunction with the specifications of architects.

Rev.	Date	Description	Check
04	09/03/2022	Planning Application - Submission	NM
03	09/12/2021	Basement and Garden Revision	NM
02	15/10/2021	Basement and Garden Revision	NM
01	28/07/2021	Preliminary Study Revision	NM
00	21/06/2021	Preliminary Study Revision	NM

Project Location

4 Regent's Park Road
NW1 7TX
London

Reference



WAY
Architecture
Yell

London - UK
Second Floor Studio
28 Poland Street
London W1F 8QP
+44 (0)79 121 454 86

Client

Beatrice Rambaud Gulliford

Project

4 Regent's Park Road - Vicarage

Title

Proposed Landscape Design of Rear
Patio

Date	Drawing	Proj. No	Scale
26/01/2022	WAY	W-844	@ A3 @ A1 As indicated

Drawing No.	Revision	Stage
05	004	Planning