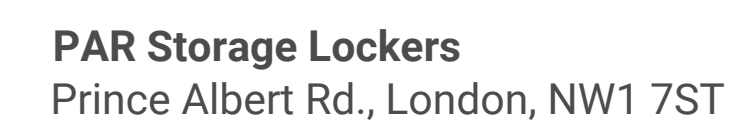


2. This drawing may not be based on survey drawings and areas are therefore subject to change as part of the general design process and/or the obtention of a survey drawing study.

[illegible]

PROJECT NO.	DWG NO.	REV.
21245	21245_PL_2.02	-
TITLE		
Plan - As Proposed		

DATE 16/03/2022 SCALE 1:20

Alistair Downie studio, Home ground, Glebe Farm, Great Rissington, Cheltenham, Glcs, GL54 2LH
T. +44 7973 154540 E. studio@alistairdownie.com W. www.alistairdownie.com
All sizes in millimetres unless otherwise stated. Do not scale this drawing. © Alistair Downie studio, 2019