

1. Do not scale from this drawing.
2. All dimensions to be verified on site prior to any works being commenced.
3. Any discrepancies between the drawing and any written specification to be verified.

4. This drawing to be read in conjunction with relevant consultants and specialist drawings.
5. All works to comply with the relevant British Standards, Codes of Practices and Building Regulations.

6. This drawing is the copyright of 3D's Building Solutions and is not to be reproduced in any form without prior written consent.

Notes

- 01 - London stock brick
- 02 - Aluminium window frames
- 03 - Aluminium door frames
- 04 - Grey GRP roof membrane


CLIENT :

Andreas Georgiou
 124A Camden Street
 Camden Town
 London
 NW1 OHY

Drawing title :

Proposed Elevations

Scale : 1/100 @A3
 1/50 @A1

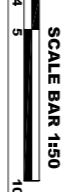


Date : March 2022

Drawing no : #03


Drawing by :

3D's Building Solutions
 LTD

Revision :

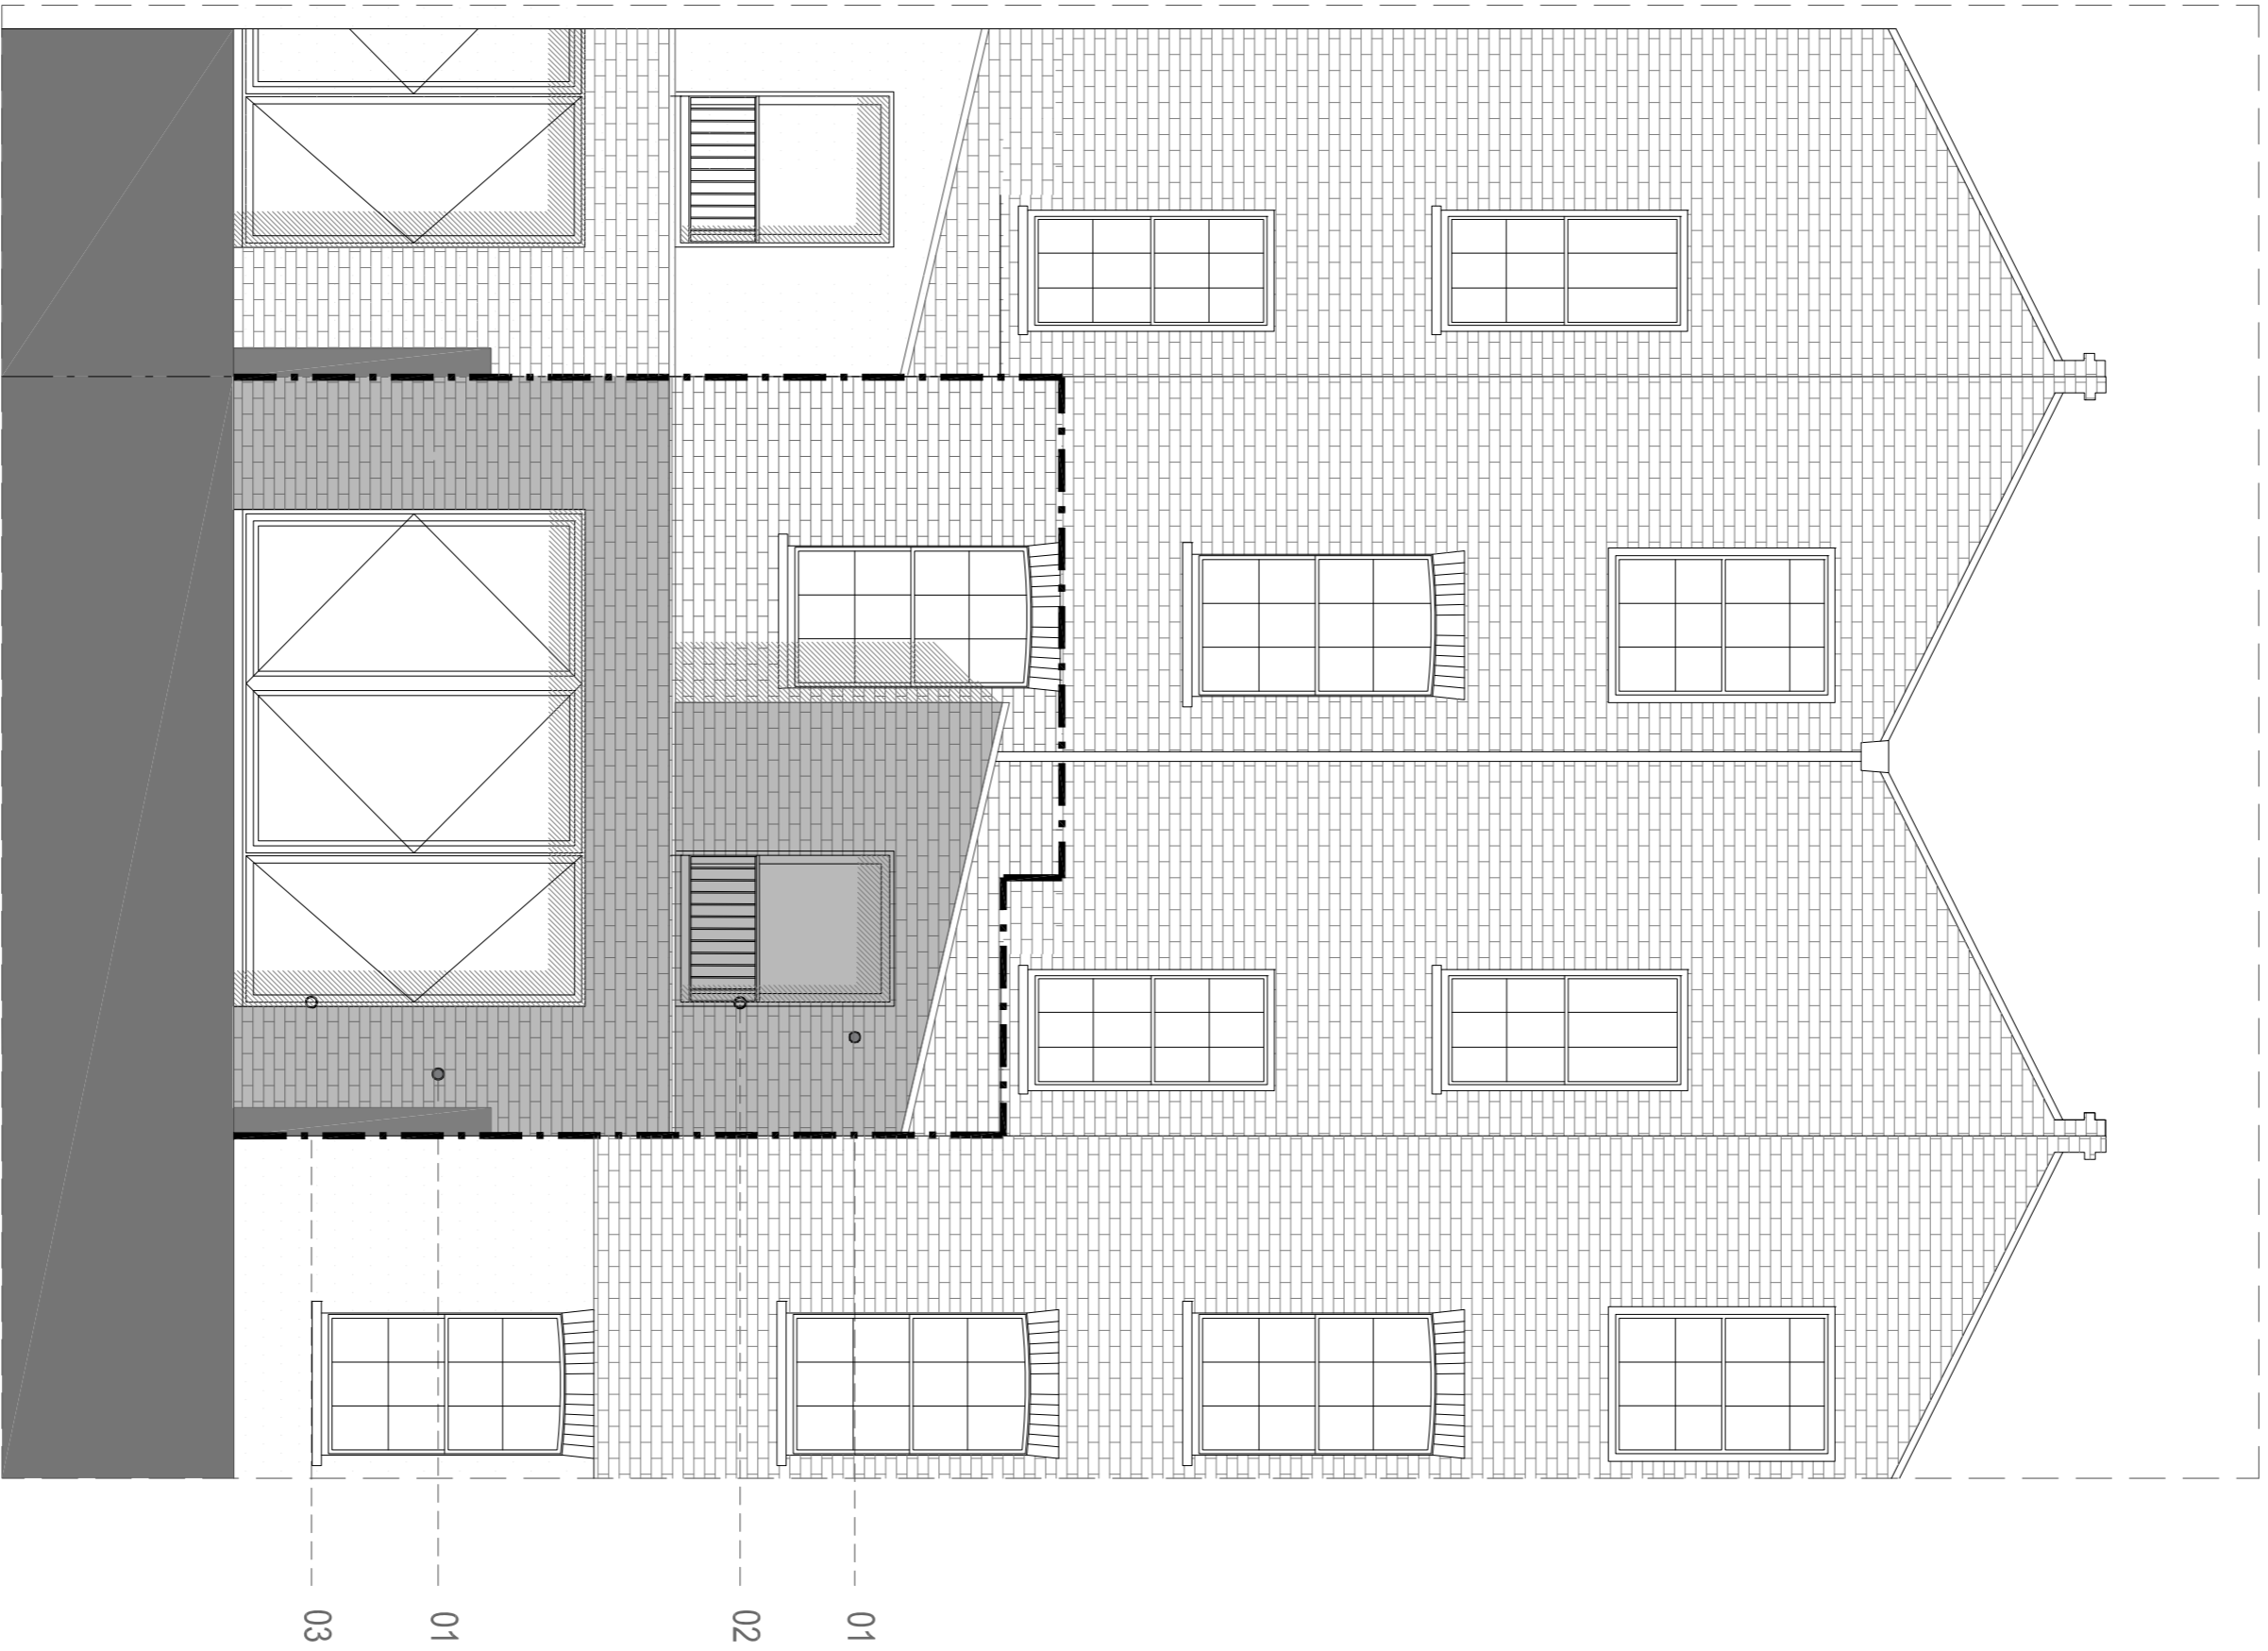

PROPOSED ELEVATION A

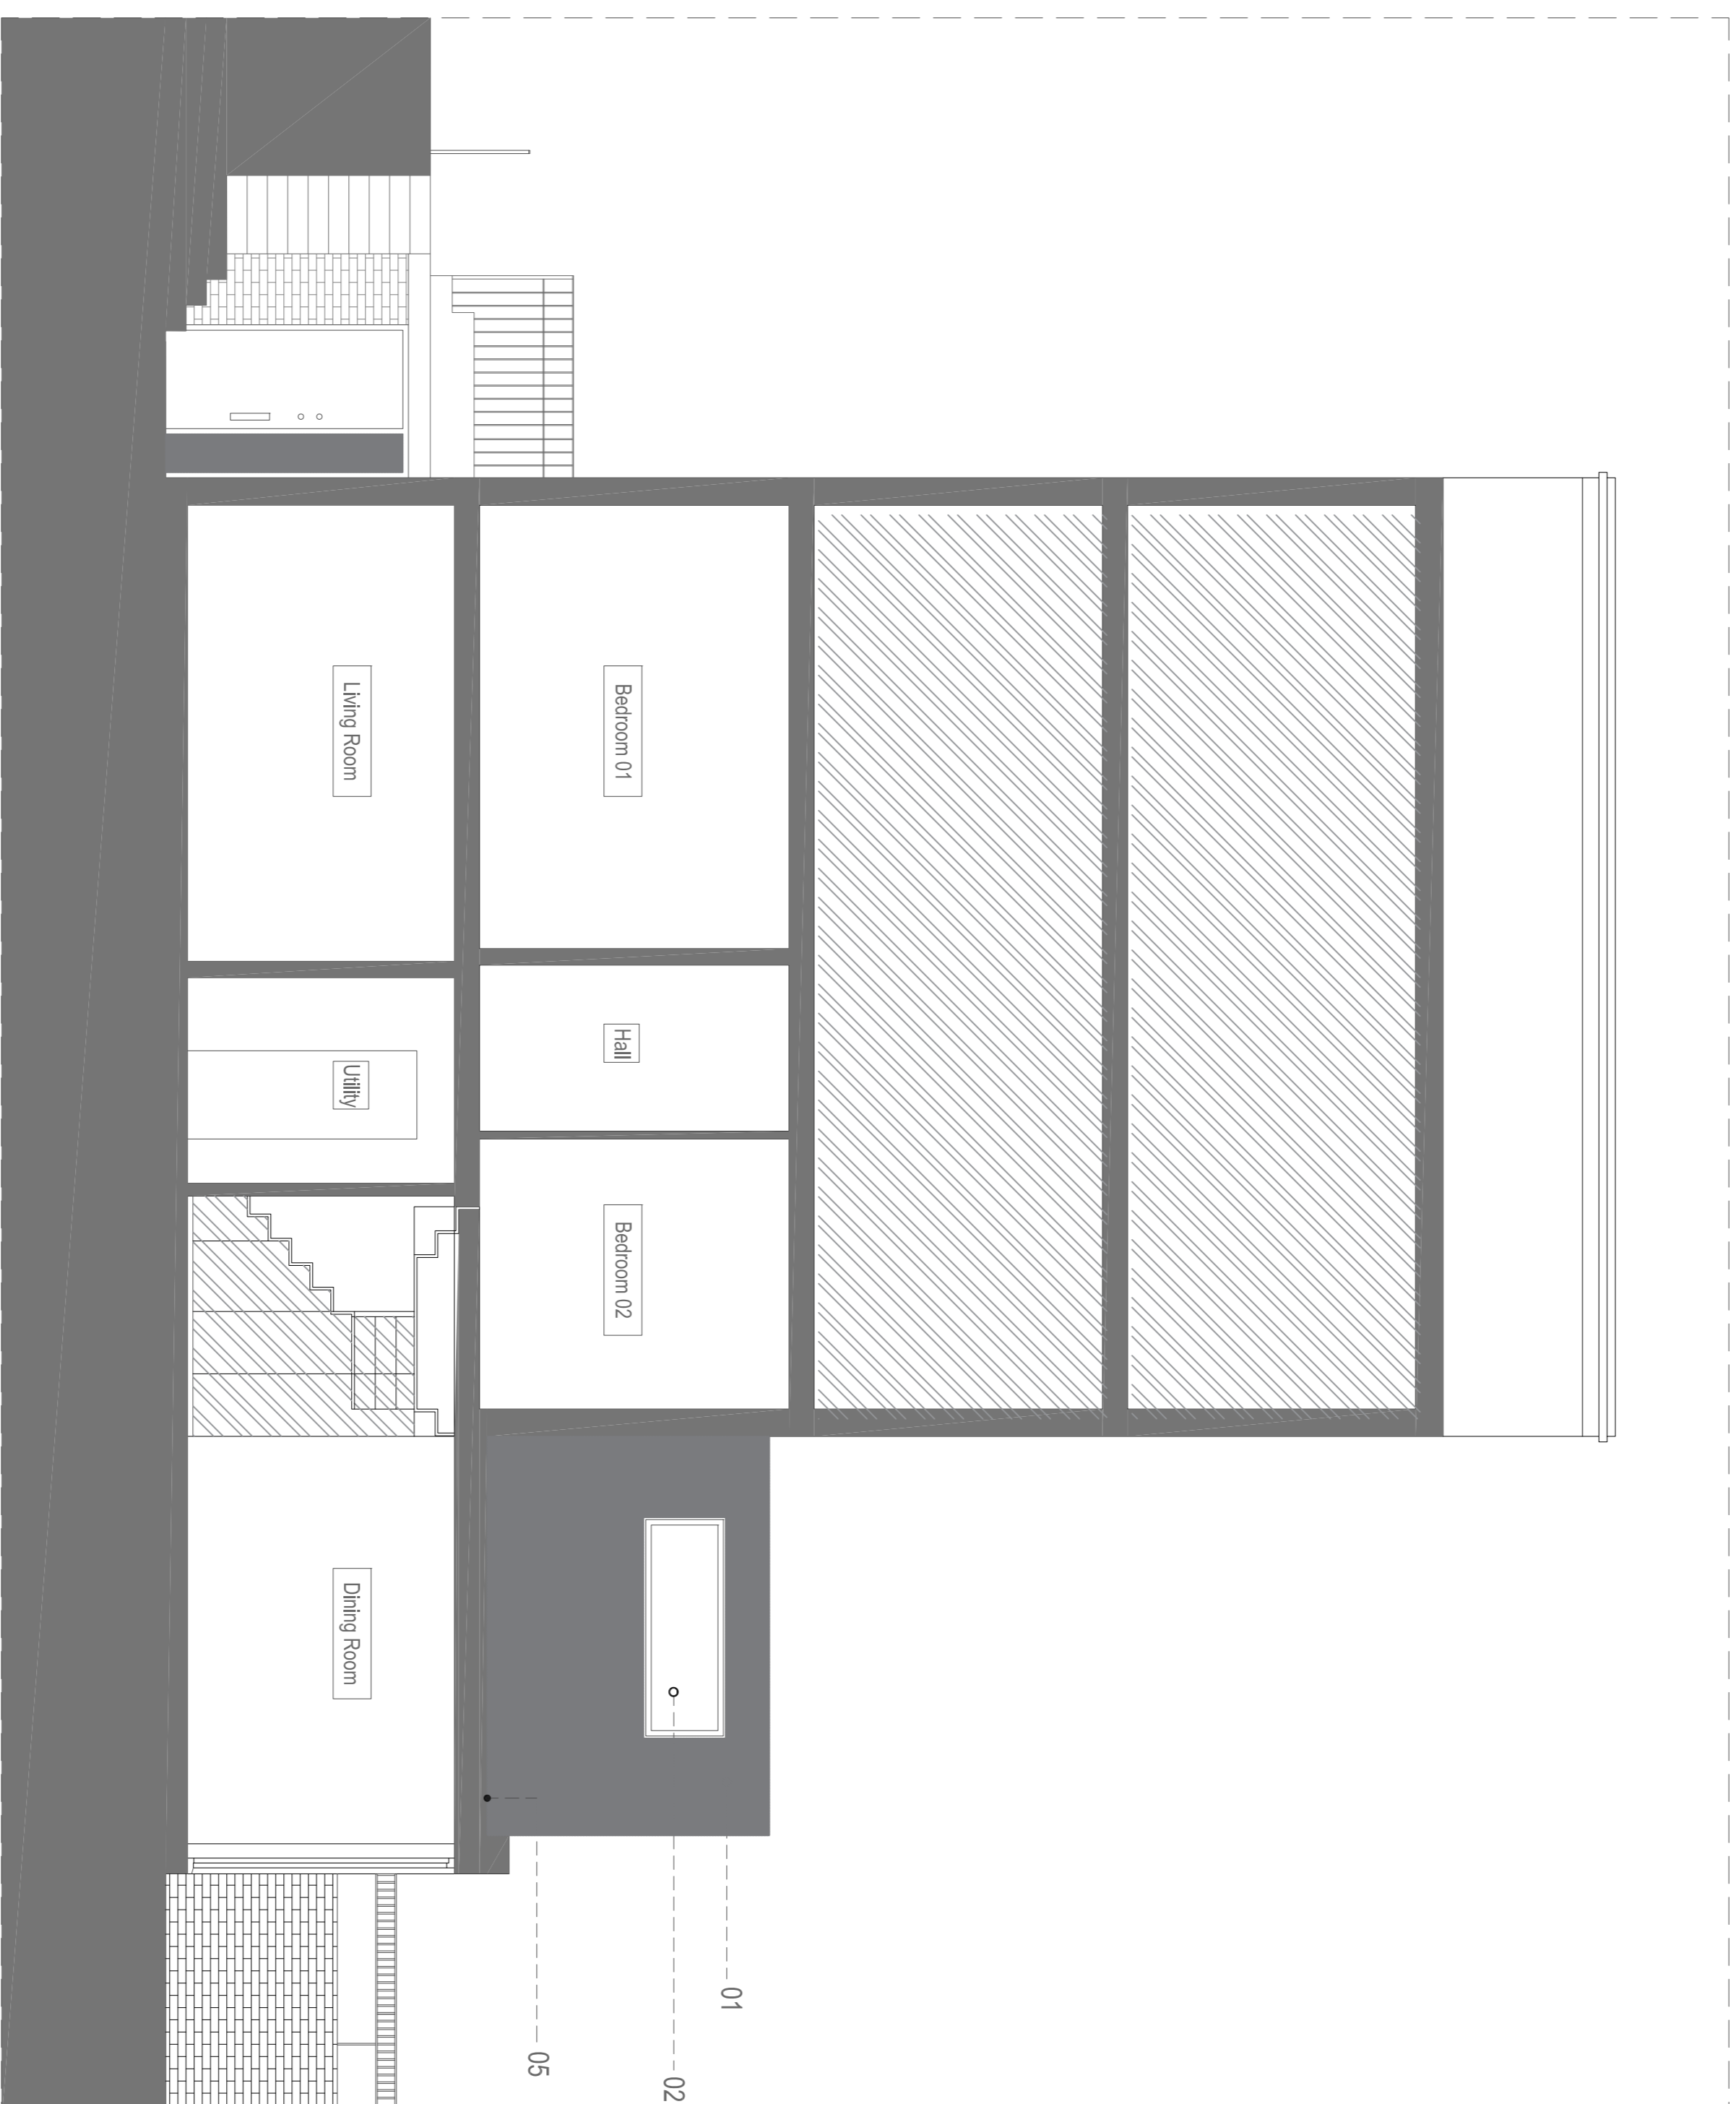

PROPOSED SECTION AA